

PRODUCED BY AN AUTODESK EDUCATIONAL PRODUCT

REF NO. : TA/001/2025 - 2026

DATE : 07/07/2025

LOCATION DETAILS OF THE PROJECT OF LAND DEMARCATED FOR THE PROJECT DEVELOPMENT ALONG WITH ITS BOUNDARIES INCLUDING THE LATITUDE & LONGITUDE OF THE END POINT OF THE PROJECT.

LAND SCHEDULE

PLOT NO : 80 & 81 (R.S.),
122 & 123 (L.R.)
KHATIAN NO : 8/1 (R.S.) & 1476 (L.R.)
J.L. NO : 76
MOUZA : KALAM
P.S. : MATIGARA
DIST. : DARJEELING
PARGANA : PATHARGHATA

PROJECT TITLE :-

PROPOSED G+3 STORIED RESIDENTIAL BUILDING

NAME OF OWNER :-

TIYAS CONSTRUCTION PVT.LTD.
REPRESENTATIVE ONE OF ITS DIRECTOR
SRI PRANAB PRASAD DEB


LOCATION OF PLOT:-

AT ALPHONSA ROAD (OPP. TULIP APARTMENT),
P.S. - MATIGARA, DIST. DARJEELING

GPS CO-ORDINATES:-

26°41'44"N 88°22'37.6"E

LOCATION PLAN
NOT TO SCALE

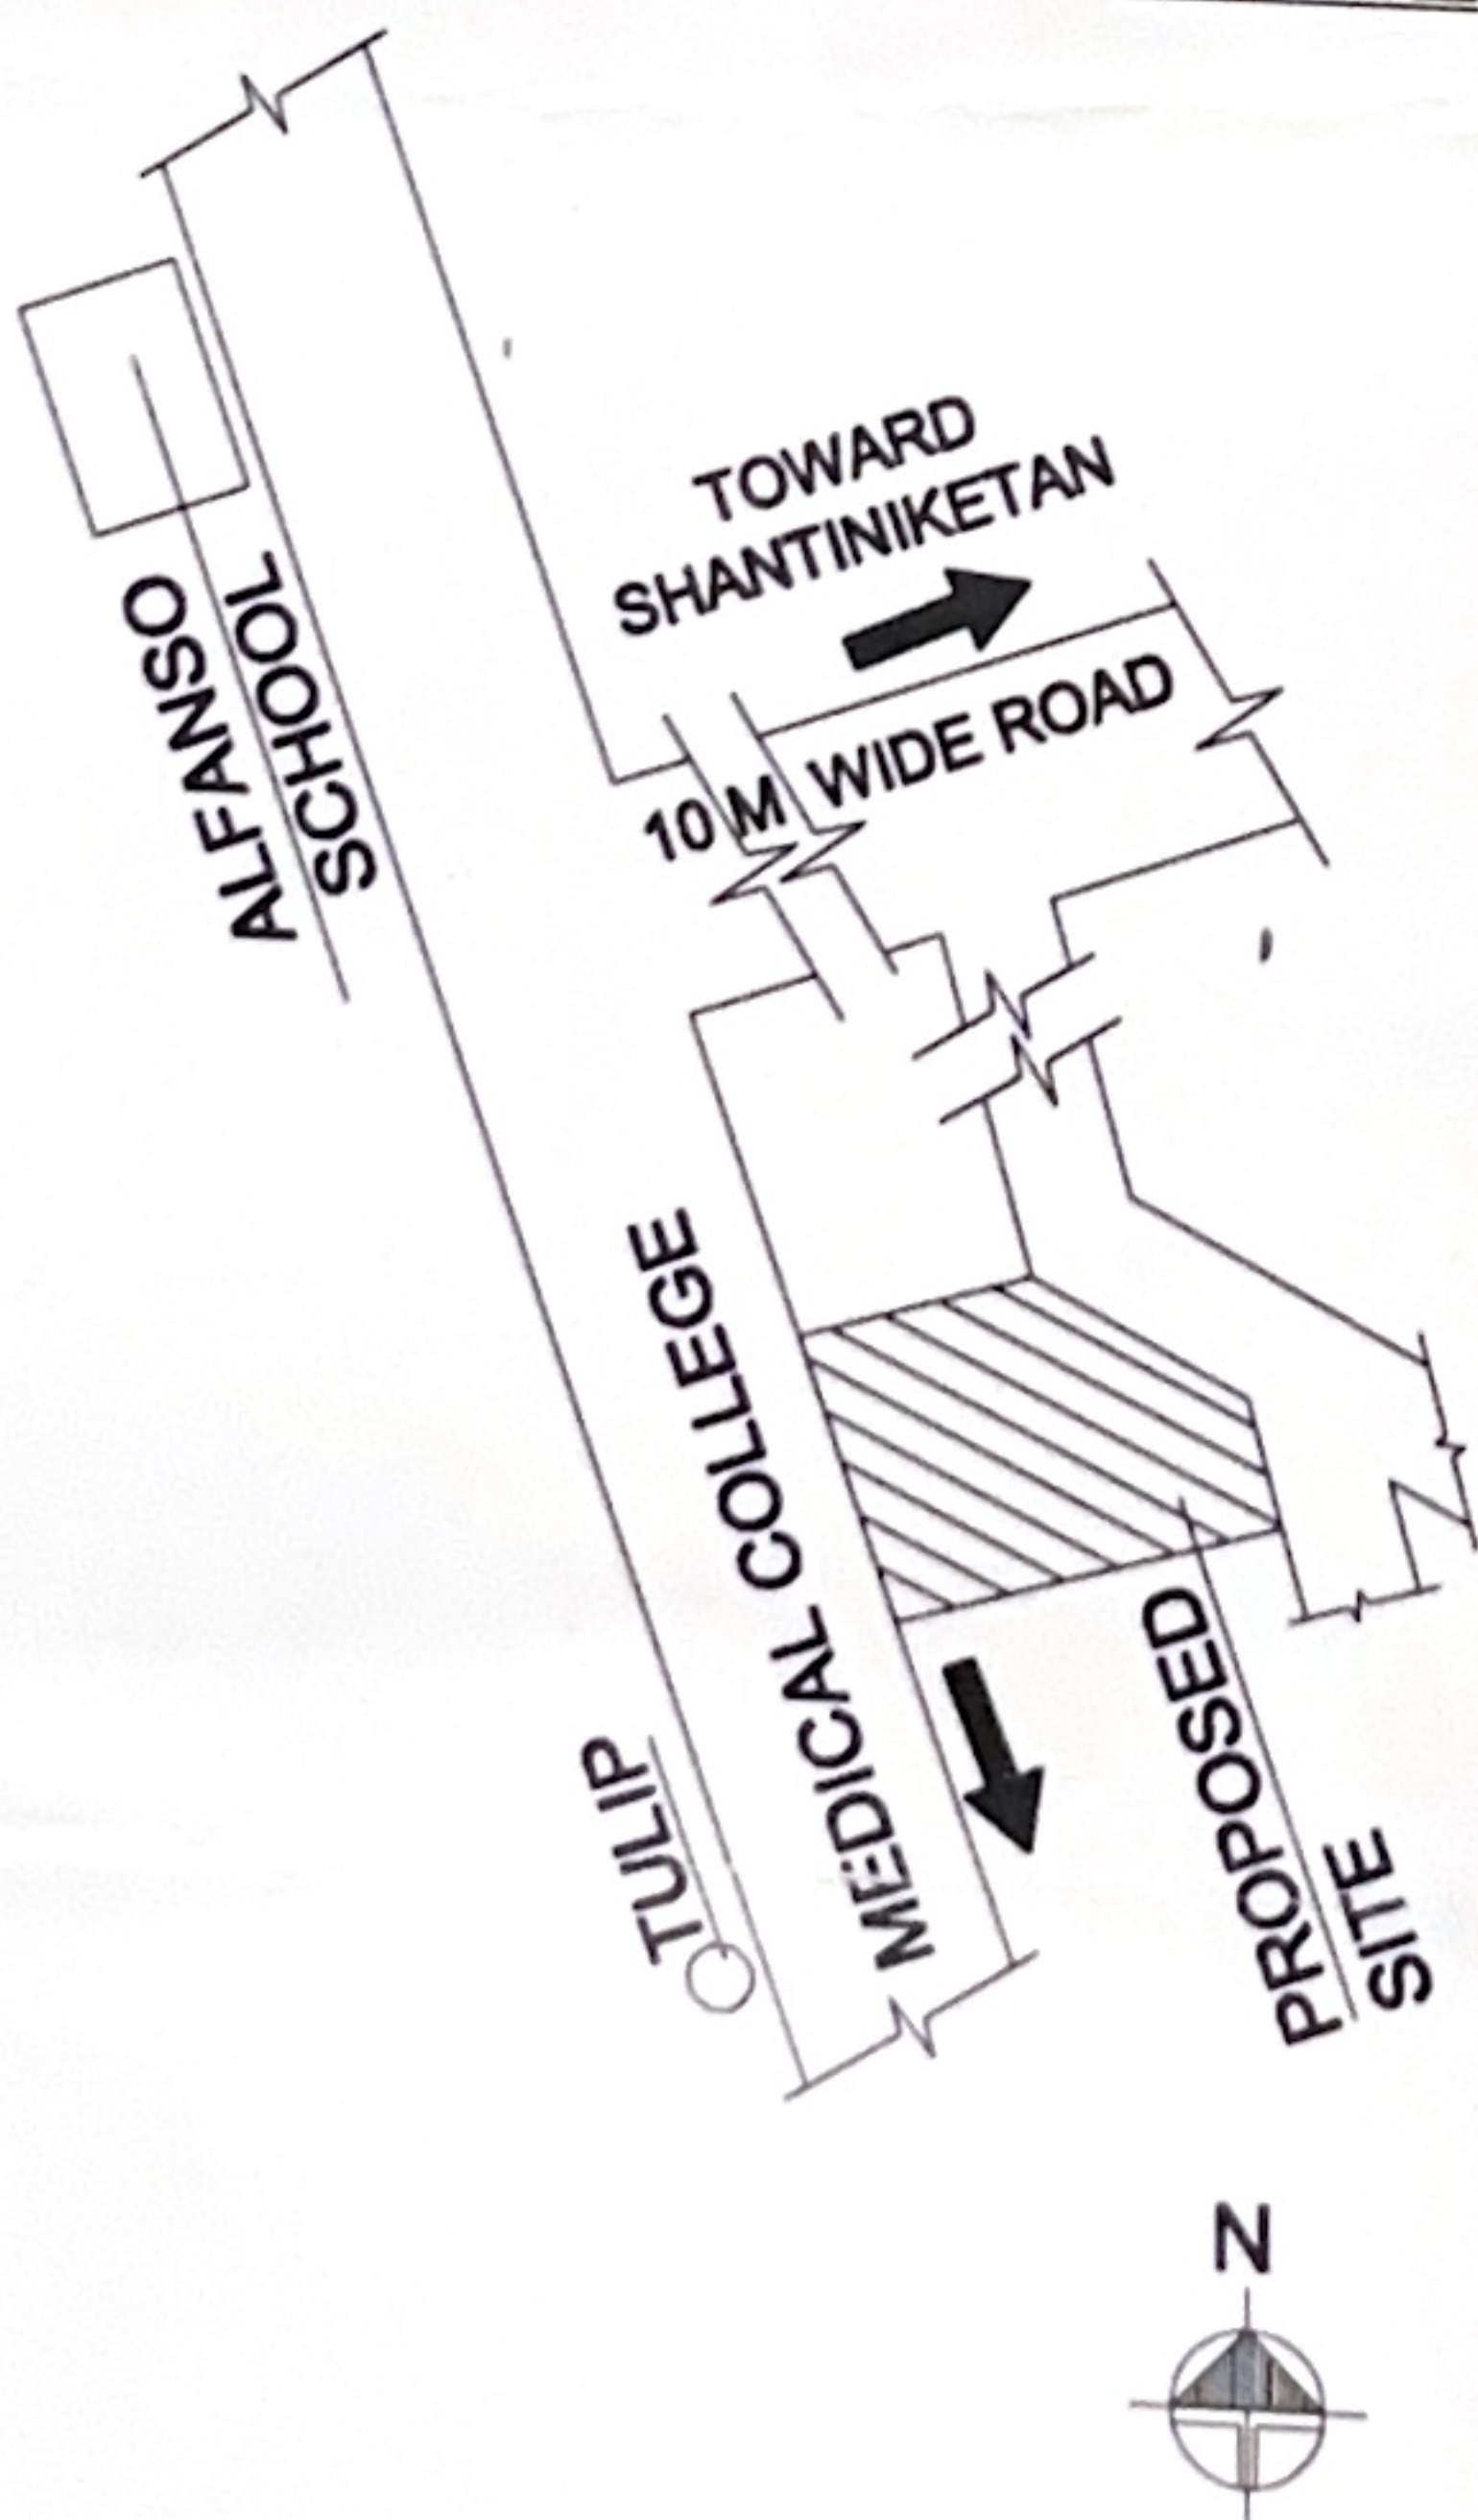

TIYAS CONSTRUCTION PVT. LTD.

Pranab Prasad Deb

SIGNATURE OF OWNERS Director

Prabin Chatterjee

PRABIN CHATTERJEE

LICENSE No. 1-109(SMC)

Ph.No.: 8101632877

Email: chatterjeeprabin59@gmail.com

SIGNATURE OF ARCHITECT/LBS

PRODUCED BY AN AUTODESK EDUCATIONAL PRODUCT

PRODUCED BY AN AUTODESK EDUCATIONAL PRODUCT

PRODUCED BY AN AUTODESK EDUCATIONAL PRODUCT