


SECTION B-B'

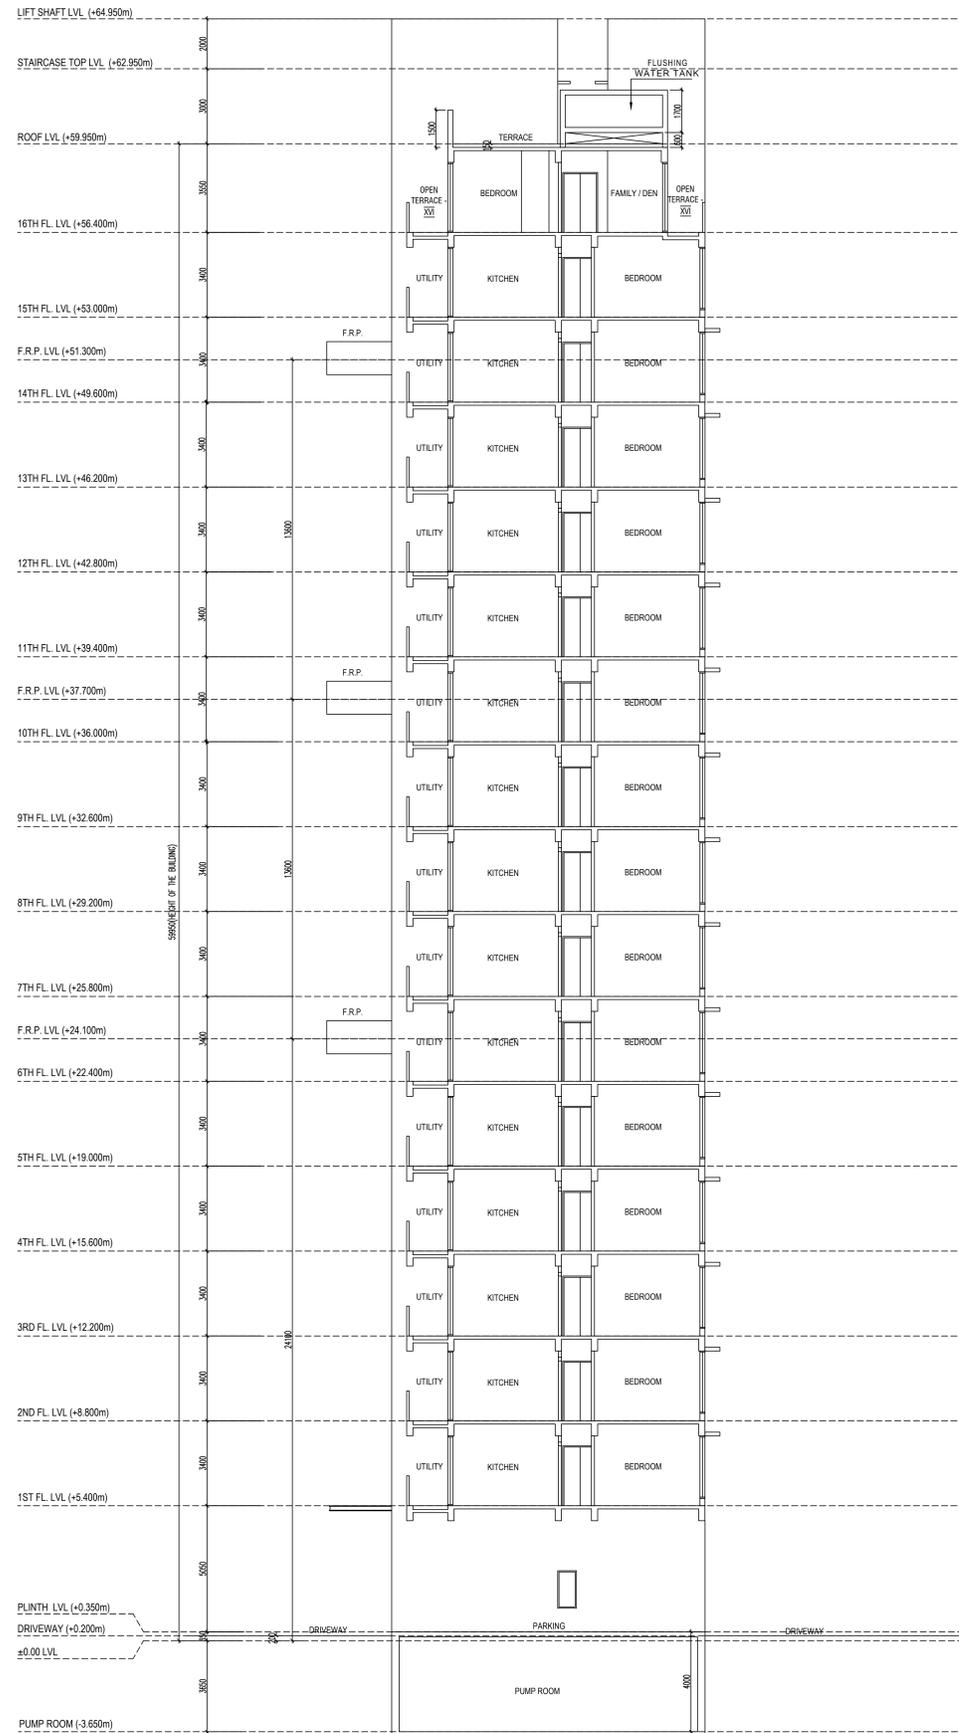

OFFICE USE
B.P. NO. 2025120363 VALID UPTO: 20-JAN-31
DATE: 21-JAN-26

SIGNATURE OF E.E. (D) BR. XII BUILDING DEPARTMENT K.M.C.
SIGNATURE OF A.E. (D) BR. XII BUILDING DEPARTMENT K.M.C.

UNDERSIGNED HAS INSPECTED THE SITE AND CARRIED OUT SOIL INVESTIGATION THEREON. IT IS CERTIFIED THAT THE EXISTING SOIL OF THE SITE IS ABLE TO CARRY THE LOAD COMING FROM THE PROPOSED CONSTRUCTION AND THE FOUNDATION SYSTEM PROPOSED HEREIN IS SAFE & STABLE IN ALL RESPECT FROM GEO-TECHNICAL POINT OF VIEW.

NAME OF GEO. TECH. ENGINEER
JISHU PAL
31/1/23

THE STRUCTURAL DESIGN AND DRAWING OF BOTH THE FOUNDATION AND SUPER STRUCTURE OF THE BUILDING HAS BEEN MADE BY ME CONSIDERING ALL POSSIBLE LOADS INCLUDING SEISMIC LOAD AS PER THE NATIONAL BUILDING CODE OF INDIA AND CERTIFIED THAT IT IS SAFE AND STABLE IN ALL RESPECTS. SOIL TESTING HAS BEEN DONE BY MR. JISHU PAL. THE RECOMMENDATION OF SOIL TEST REPORT HAS BEEN CONSIDERED DURING STRUCTURAL CALCULATIONS.

NAME OF STRUCTURAL ENGINEER
DEBOS BHOWM
ES/1722
NAME OF STRUCTURAL REVIEWER
MANASH KUMAR SINHA ROY
ES/2151/4

THE I.B.A. HAS CERTIFIED ON THE PLAN ITSELF WITH FULL RESPONSIBILITY THAT THE BUILDING PLAN HAS BEEN DRAWN UP AS PER PROVISION OF K.M.C. BUILDING RULES 2009, AS AMENDED FROM TIME TO TIME AND THE SITE CONDITION INCLUDING THE WIDTH OF THE ABUTTING ROAD CORRESPOND WITH THE PLAN AND IT IS A BUILDABLE SITE AND NOT A TANK OR A FILLED UP TANK. THE PLOT IS BUITED & BOUNDED BY BOUNDARY WALL. THE PLOT IS WITHIN 500M FROM CENTER LINE OF E.M. BYPASS. THE OWNER / CA SIGNATURE IS AUTHENTICATED BY ME.

MANASH KUMAR SINHA ROY

I DO HEREBY DECLARE WITH FULL RESPONSIBILITY THAT I SHALL ENGAGE I.B.A. & E.S.E. DURING CONSTRUCTION I SHALL FOLLOW THE INSTRUCTION OF I.B.A. & E.S.E. DURING CONSTRUCTION OF THE BUILDING (AS PER PLAN). K.M.C. AUTHORITY WILL NOT BE RESPONSIBLE FOR STRUCTURAL STABILITY OF THE BUILDING & ADJOINING STRUCTURE. IF ANY SUBMITTED DOCUMENT ARE OFFICER UNWILLING TO BE MADE THE K.M.C. AUTHORITY MAY REMOVE THE SANCTION PLAN. THE CONSTRUCTION OF WATER RESERVOIR AND STP EXECUTED UNDER THE GUIDANCE OF I.B.A. & E.S.E. THE PLOT IS IDENTIFIED BY ME DURING INSPECTION.

NAME OF OWNERS
M/S. PODDAR LLOYD LTD., DSHA ENCLAVE PVT. LTD., SURANA PLAZZA PVT. LTD., PLATINUM INFRACON PVT. LTD., PRESIDENCY NIVAS PVT. LTD., PREMIUM PROMOTERS PVT. LTD., EVERNEW HIGHRISE PVT. LTD., AXIOM ENCLAVE PVT. LTD., LIBERAL DEVELOPERS PVT. LTD.

TITLE :
SECTION B-B'

TOWER

PROJECT:
PROPOSED TOWER- G+XVI STORIED (59.95 MT HEIGHT) & RESIDENTIAL CLUB - G+1 STORIED (9.95 M. HEIGHT)
RESIDENTIAL BUILDING PLAN U/S 393(A) AT 203 SALLI, CHOWDHURY SARANI (FORMERLY KNOWN AS RAJADANCA ROAD) AT MOLUA-KASBA JURISDICTION UNDER KOLKATA MUNICIPAL CORPORATION, WARD NO-107, POLICE STATION-KASBA POST OFFICE-KASBA, KOLKATA-700107.

DRAWN BY : S.K.	SCALE	DATE	SHEET NO- 8
CHKD BY : H.S.R.	1:100	20.12.2025	