


PROPOSED G+III STORIED RESIDENTIAL BUILDING PLAN U/S 393A OF K.M.C. ACT 1980 UNDER BUILDING RULE 2009 AT PREMISES NO. - 250, VIVEKANANDA PARK, WARD NO. - 111, BOROUGH NO. - XI, P.S. - BANSDRONI, P.O. - GARIA, KOLKATA - 700084, UNDER THE KOLKATA MUNICIPAL CORPORATION.

VIDE BUILDING PERMIT NO - 2024110005, DATED - 05/04/2024.

**PROPOSED SITE**

**LATITUDE** = 22.27'47"

**LONGITUDE** = 88.22'08"

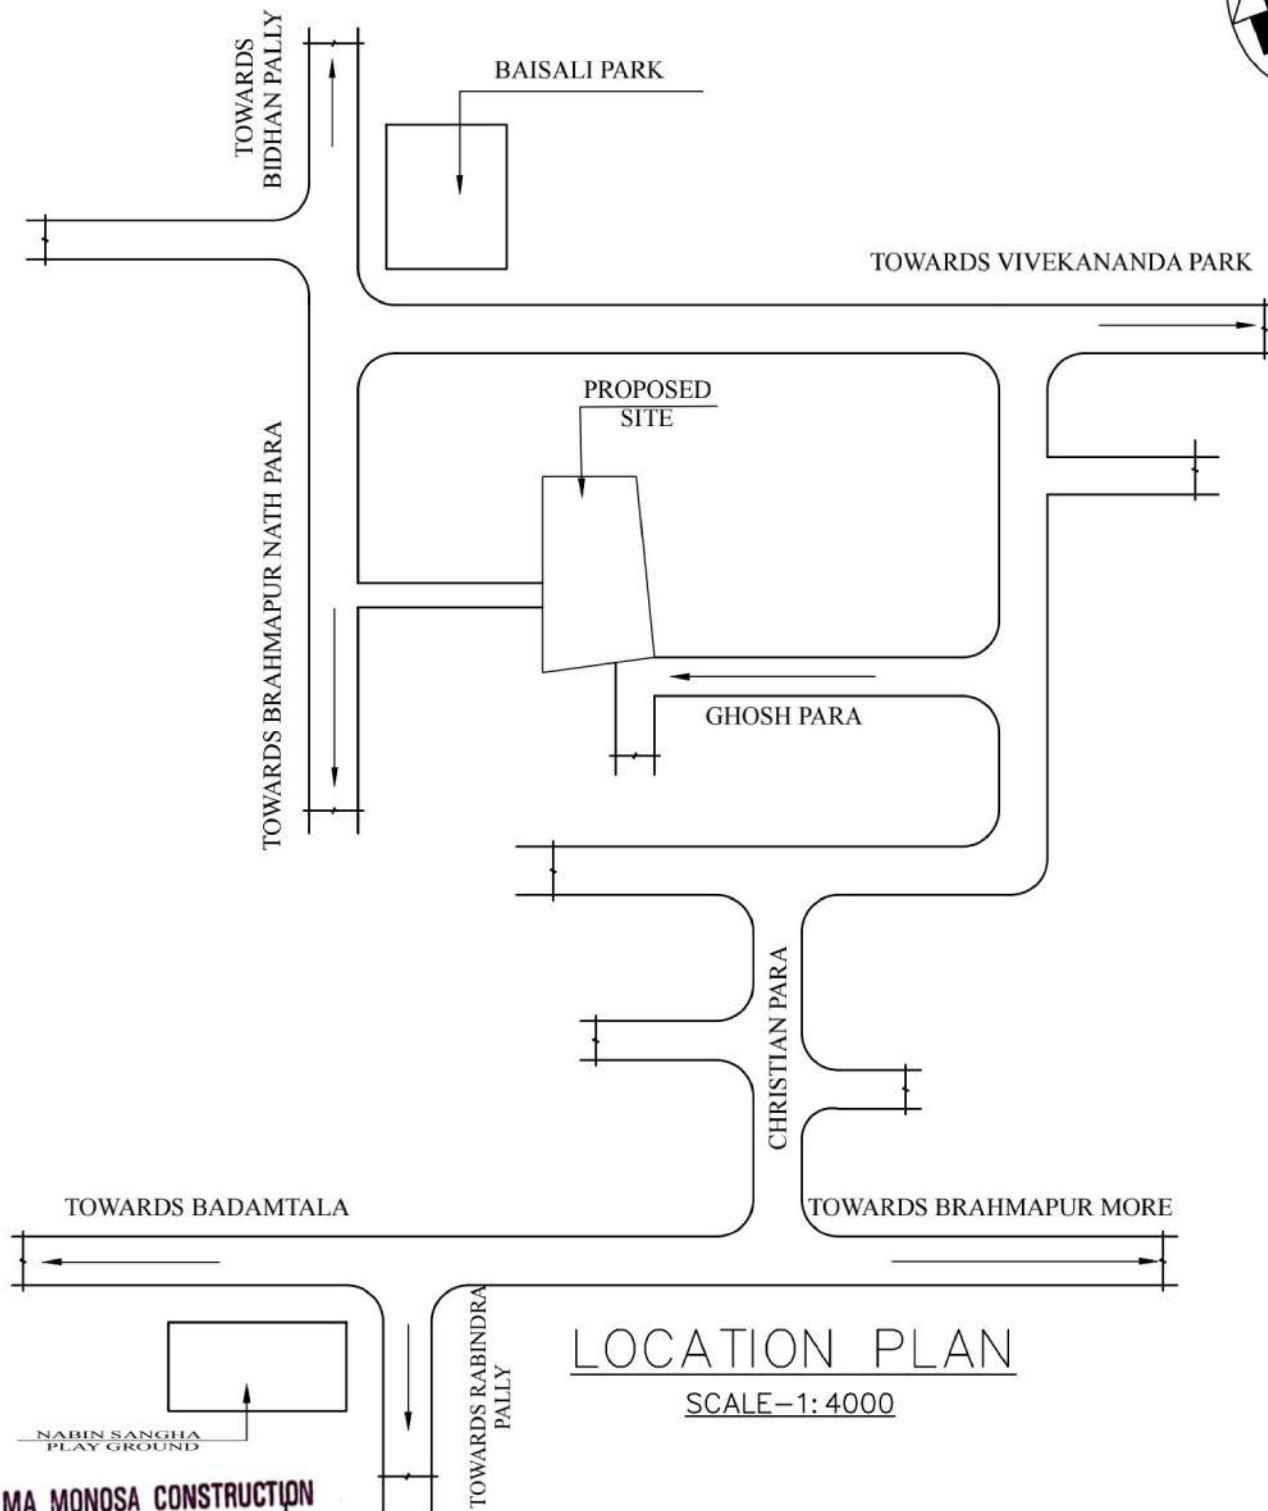

**LOCATION PLAN**

SCALE - 1: 4000

**MA MONOSA CONSTRUCTION**

*Simanta Saha*  
Proprietor

NAME OF OWNERS

SIMANTA SAHA

SOLE PROPRIETOR OF

"M/S. MA MONOSA CONSTRUCTION"

AS CONSTITUTED ATTORNEY OF

SRI DIBYENDU CHAKRAVORTY

NAME OF L.B.S.

ANIK MAJUMDAR

L.B.S. - 1579 (I)