

ক্রমিক নং ..... 31191

তারিখ ..... ০৬/১১/২০২৩

## রাজপুর-সোনারপুর পৌরসভা

হরিনাভি, কোলকাতা - ৭০০ ১৪৮

নামপতনের প্রমাণপত্র

### Mutation Certificate

শ্রী/শ্রীমতী স্বপ্না-দেব (পিতা-শ্রী শ্রীলক্ষ্মীদেব নাম-দেব)

আপনার ০৪/১১/২০২৩ তারিখের আবেদন অনুযায়ী জানানো যাচ্ছে যে, আপনার/আপনাদিগের নামে পৌরসভায় নিম্নবিবরণ অনুযায়ী নাম পতন হয়ে কর নির্ধারণ করা হয়েছে।

ঃ বিবরণ :

ওয়ার্ড নং ২৬ হোল্ডিং নং ৭৬৮ রাস্তার নাম জে.এল. স্ট্রাট জ্যাড্রিবিট-

মোজা প্রভাঙ্গী জে.এল. নং ৭০

খতিয়ান নং RS-৬২২ LR-২২২২

দাগ নং RS-৩৯৭ LR-৫২৭

জমির পরিমাণ ৮ কু: ২০ ব: ২: জমির শ্রেণী শ্রাব্য

কর-নির্ধারণ কর্তা

রাজপুর-সোনারপুর পৌরসভা

পৌরপ্রধান

রাজপুর-সোনারপুর পৌরসভা

০৬/১১/২৩



**Office of the RAJPUR SONARPUR MUNICIPALITY**  
P.O. – HARINAVI, SOUTH 24-PARGANAS, Kolkata 148



**PROPERTY TAX RECEIPT**

Assessment No. : 1104302163079    Old. No. : 126716    Holding No. : 768    Receipt Date : 18/04/2023  
 Name of the Assessee : SAMAR DAS S/O LT FANINDRA NATH    Locality/Street : S. N. GHOSH AVENUE    Receipt No : 2023-2024/O/3058  
 Ward No : 26    Bill Receipt No. :

Received the sum of Rs. 83.00 (in words) RUPEES EIGHTY-THREE ONLY  
 on account of property tax and surcharge as detailed below :

	Details of Arrear Received (Year wise)					Current (2023-2024)					
	Year (Others)	2020-2021	2021-2022	2022-2023	Total Arrear	1st Qtr Amount April - June	2nd Qtr Amount July - Sep	3rd Qtr Amount Oct - Dec	4th Qtr Amount Jan - March	Total Amount	
Property Tax	0.00	0.00	0.00	0.00	0.00	21.87	21.87	21.87	21.87	87.48	
Rebate On Property Tax	0.00	0.00	0.00	0.00	0.00	-1.09	-1.09	-1.09	-1.09	-4.36	
Surcharge Amt	0.00	0.00	0.00	0.00	0.00	0.00	0.00	0.00	0.00	0.00	
Interest	0.00	0.00	0.00	0.00	0.00	0.00	0.00	0.00	0.00	0.00	
						<b>Total Amount :</b>					<b>83.12</b>
						<b>Round-off Amount :</b>					<b>-0.12</b>
						<b>Net Amount :</b>					<b>83.00</b>

Pay Mode: Online , Amount: 83.00

Paid At : Municipality

Bank Transaction ID : 68791307761

Collecting Sarkar/Counter :




*detarshan*

Authorised Signatory

\* This is a system generated report no signature is required \*

SITE PLAN OF R.S. DAG NO.-397,L.R. DAG NO.-527 JL NO.-70  
 KHATIAN NO. R.S.-619 & L.R.-2919, MOUZA-ELACHI, P.S.-SONARPUR.  
 DIST-24 PARGANAS(SOUTH), WARD NO.-26,HOLDING NO.-48  
 UNDER RAJPUR SONARPUR MUNICIPALITY

SCALE:-1:300

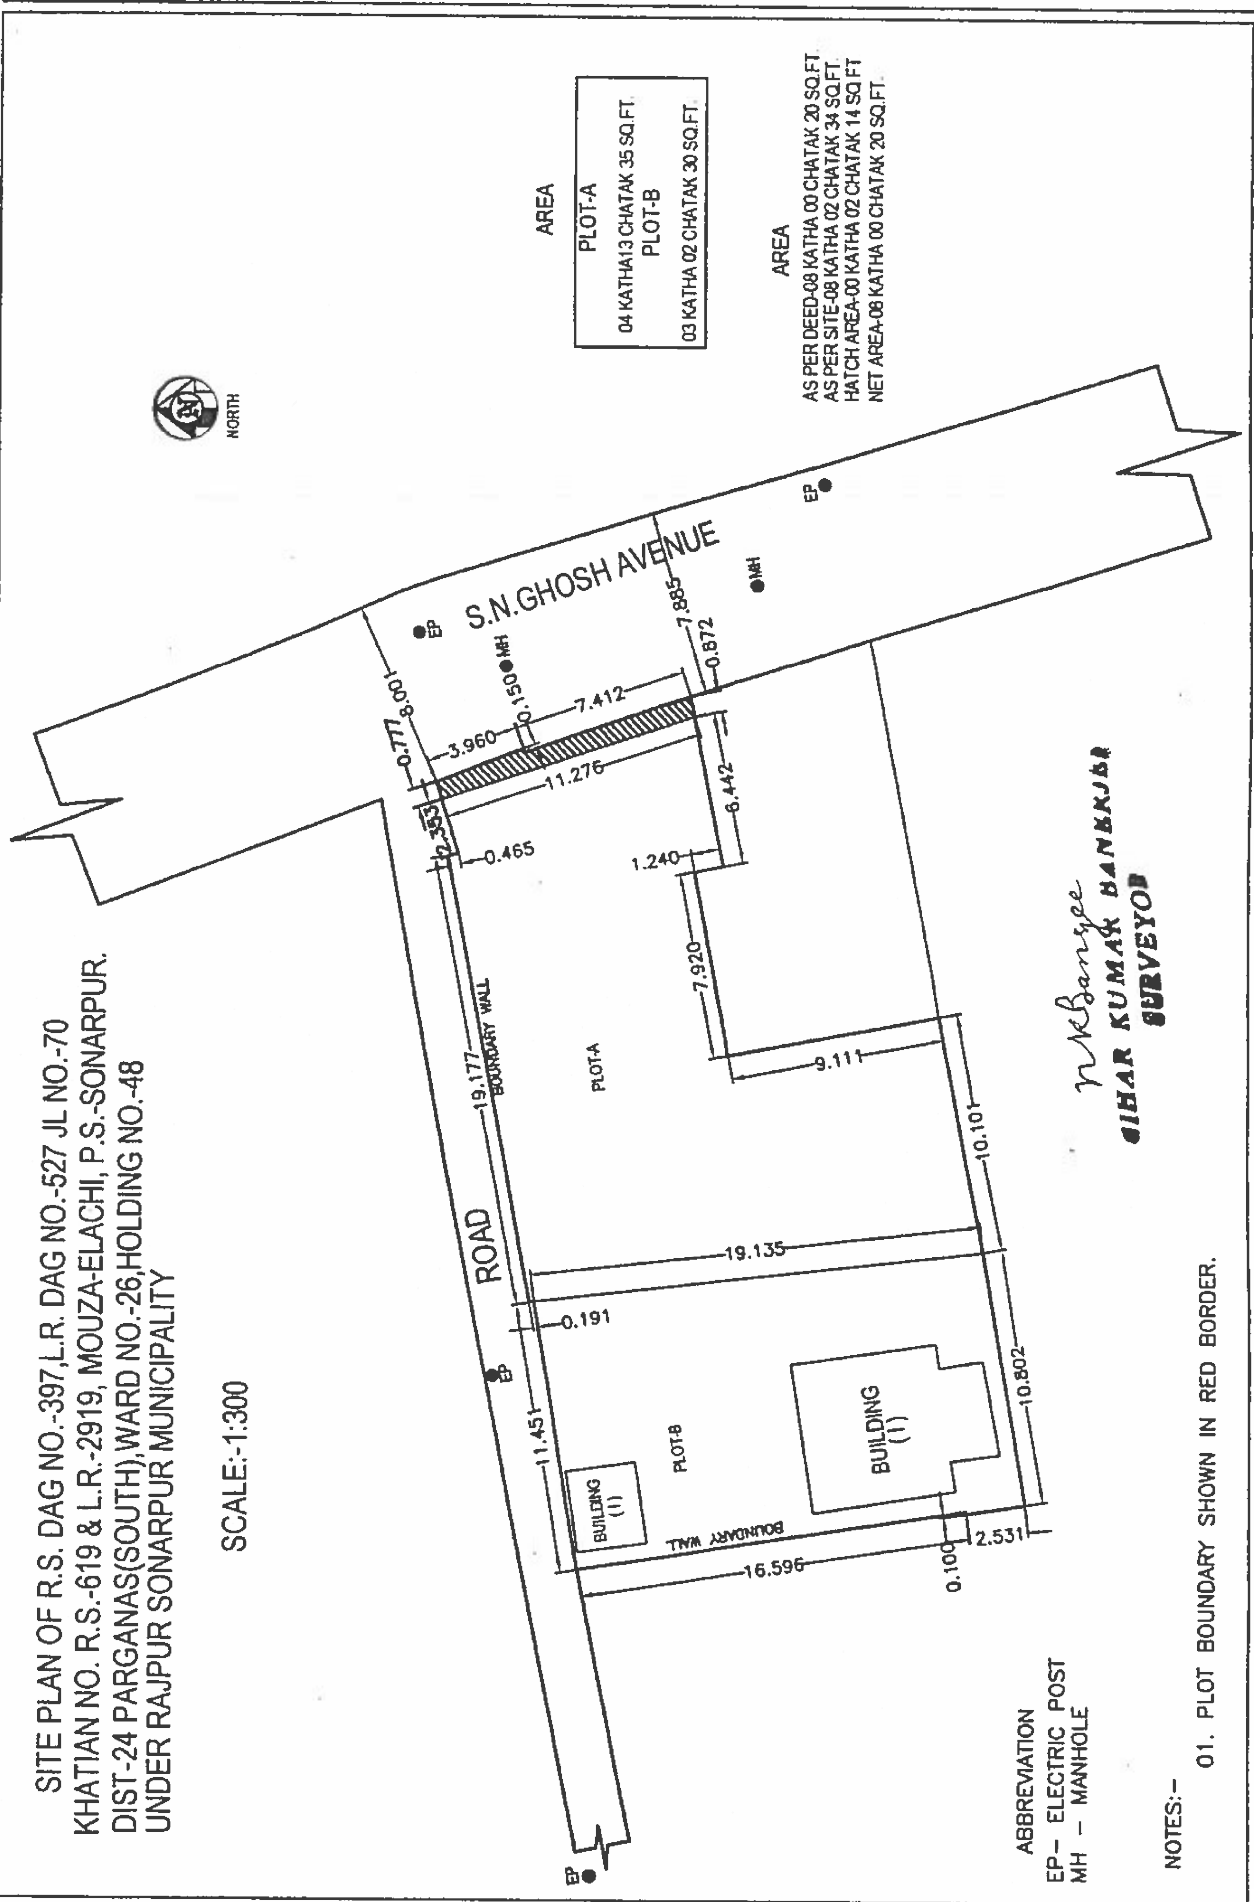

AREA
PLOT-A 04 KATHA13 CHATAK 35 SQ.FT.
PLOT-B 03 KATHA 02 CHATAK 30 SQ.FT.

AREA  
 AS PER DEED-08 KATHA 00 CHATAK 20 SQ.FT.  
 AS PER SITE-08 KATHA 02 CHATAK 34 SQ.FT.  
 HATCH AREA-00 KATHA 02 CHATAK 14 SQ.FT.  
 NET AREA-08 KATHA 00 CHATAK 20 SQ.FT.

ABBREVIATION  
 EP- ELECTRIC POST  
 MH - MANHOLE

*N K Banerjee*  
**CHHAR KUMAR BANERJEE**  
**SURVEYOR**

NOTES:-  
 01. PLOT BOUNDARY SHOWN IN RED BORDER.