


THE PLAN SHOWING FOR OF PROPOSED B+G+5 STORIED RESIDENTIAL CUM COMMERCIAL APARTMENT OF 1) SRI DEBOJYOTI RAY, S/O- LATE DR. BASUDAB ROY , 2) SRI SRIMANTA BHATTACHARJEE, S/O- SRI TAPAN KUMAR BHATTACHARJEE, 3) SMT. ADITI GHATAK, W/O- SRI HIMADRI KUMAR GHATAK, 4) SRI TAPAN KUMAR BHATTACHARJEE, S/O- LATE BIBHU CHARAN BHATTACHARJEE, AT MOUZA - SEKHPURA, J.L. NO.- 172, R.S. PLOT NO.- 143/285, 145/285, 137, L.R. PLOT NO.- 43, 50, 55, 57, 59, 58, IN HOLDING NO.- 1617, AT STREET- STATION ROAD, WARD NO.- 5, P.S.- MEDINIPUR, DIST.- PASCHIM MEDINIPUR, UNDER MIDNAPORE MUNICIPALITY.

LEGAL REPRESENTATIVE EXECUTORS, ADMINISTRATOR & ASSIGNS IN FAVOUR OF " M/S A.D. CONSTRUCTION " REPRESENTED ITS PARTNERS 1) SK. ANWAR HUSSAIN, S/O- SK. AHEMAD HUSSAIN, 2) SRI DIPAK KAR, S/O- GOURHARI KAR, AT.- HAVING OFFICE AT SEKHPORA, P.O.- MIDNAPORE, P.S.- KOTWALI, DIST.- PASCHIM MEDINIPUR, PIN NO.- 721101.

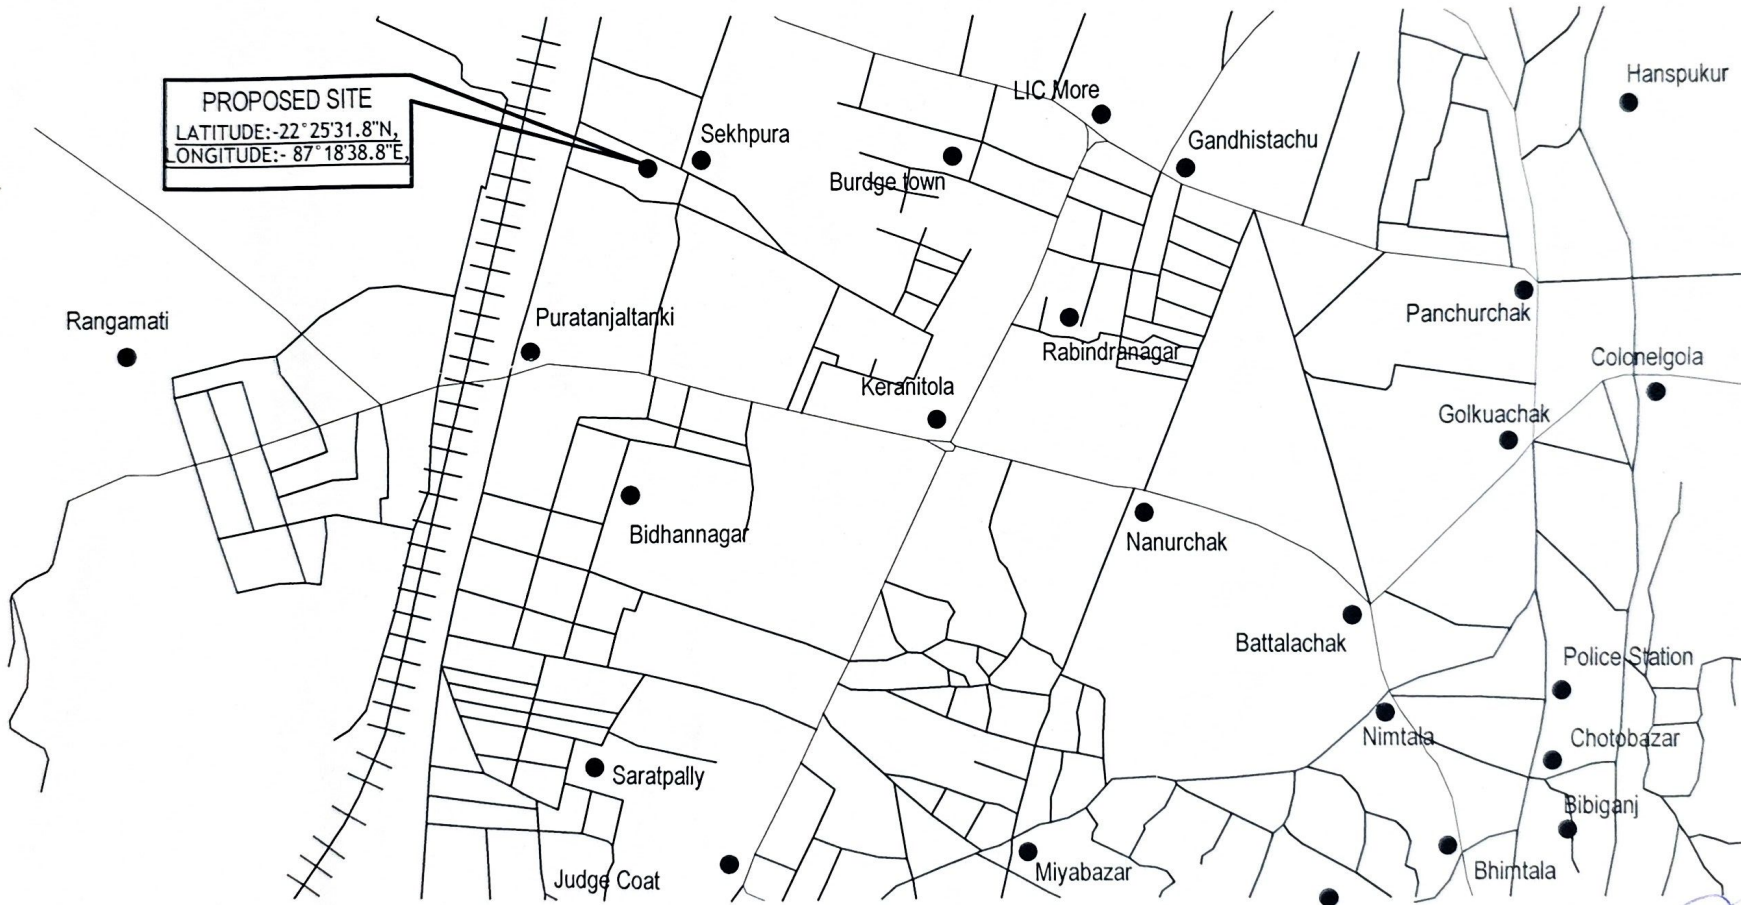

LOCATION MAP  
SCALE- ( N.T.S. )

M/S A. D. CONSTRUCTION  
*SK. Anwar Hussain*  
Partners

*Siddhartha Sahoo*  
Er. Siddhartha Sahoo  
B.Tech (Civil Engineer)  
Chartered Engineer (India)  
Reg. No. - AM 3052861  
Midnapore Municipality  
Mob.- 9775576601