


Proposed Project at Mouza-Kalikapur, J.L. No-98, R.S. & L.R. Plot No-233, R.S. Khatian No-45, L.R. Khatian No-3714, 5165 & 5166, Holding No-AL21BOL036351, Ward No-12, under Bolpur Municipality, P.S.-Bolpur, District-Birbhum, Pin-731204, West Bengal

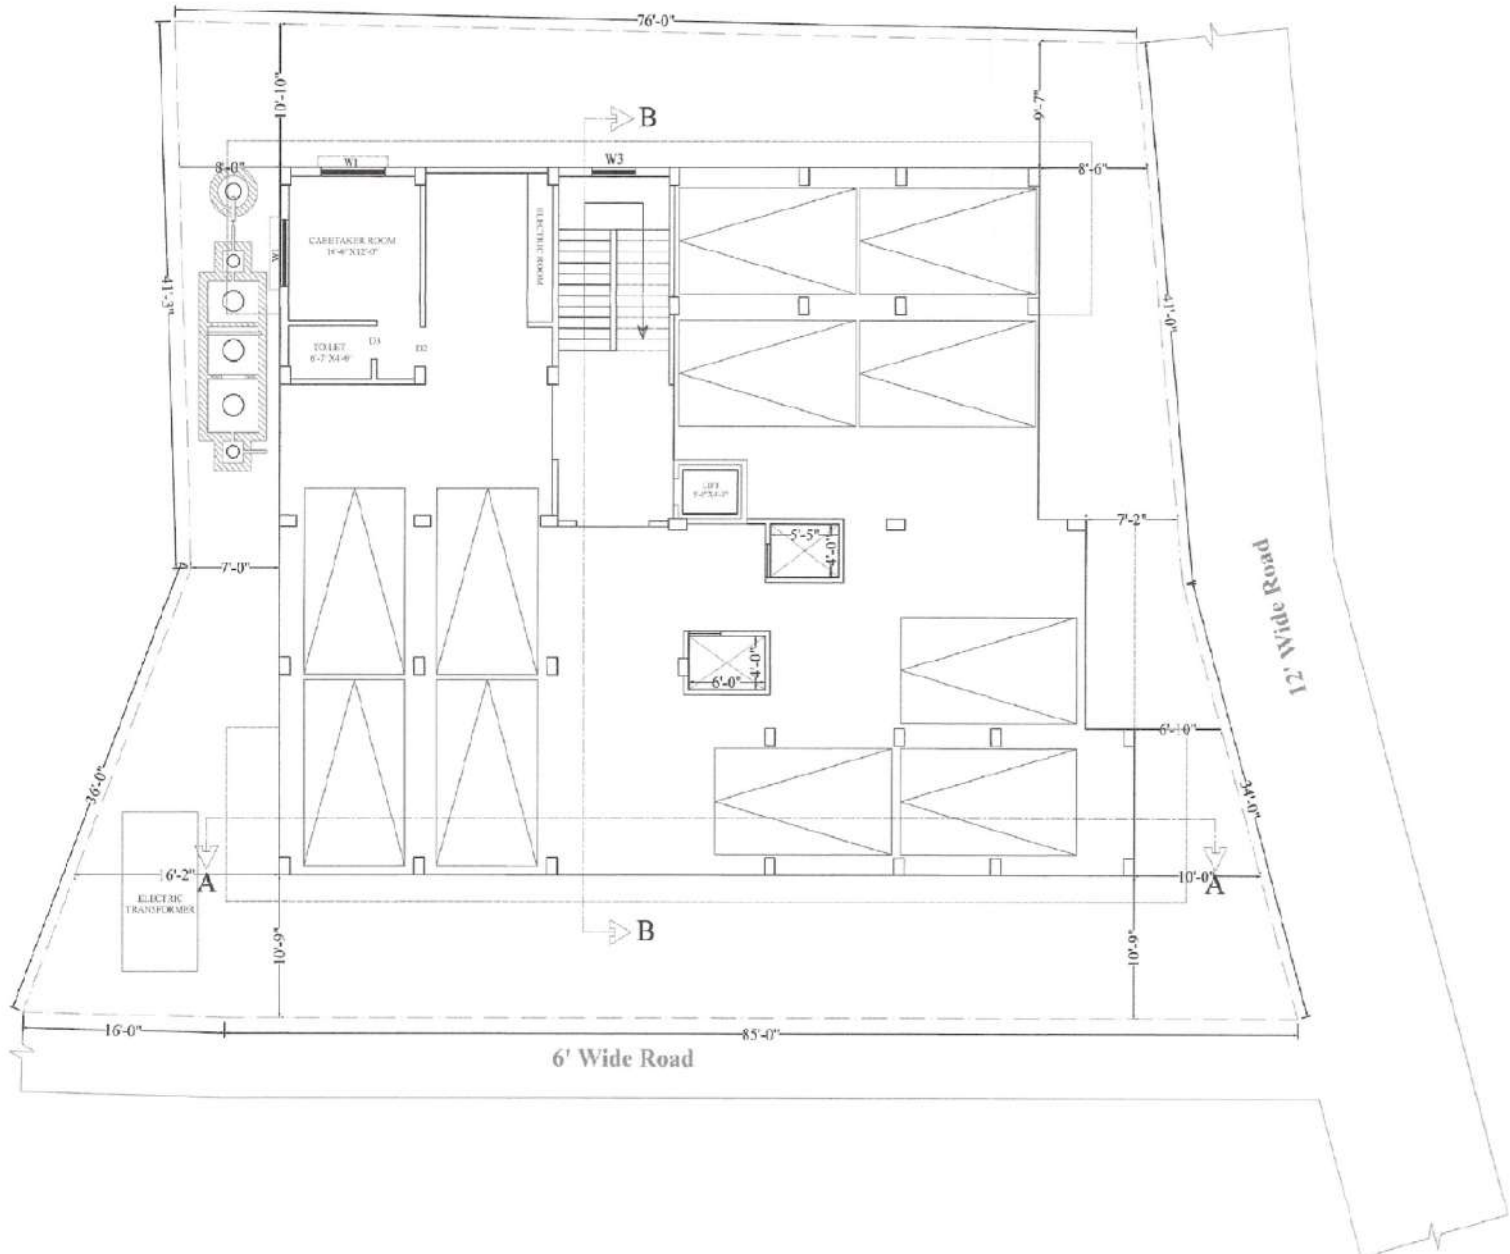

LATITUDE : 23.650824
LONGITUDE : 87.661130

S. B. CONSTRUCTION
Indrajit Bhaskar
Proprietor

SIGNATURE OF OWNER