



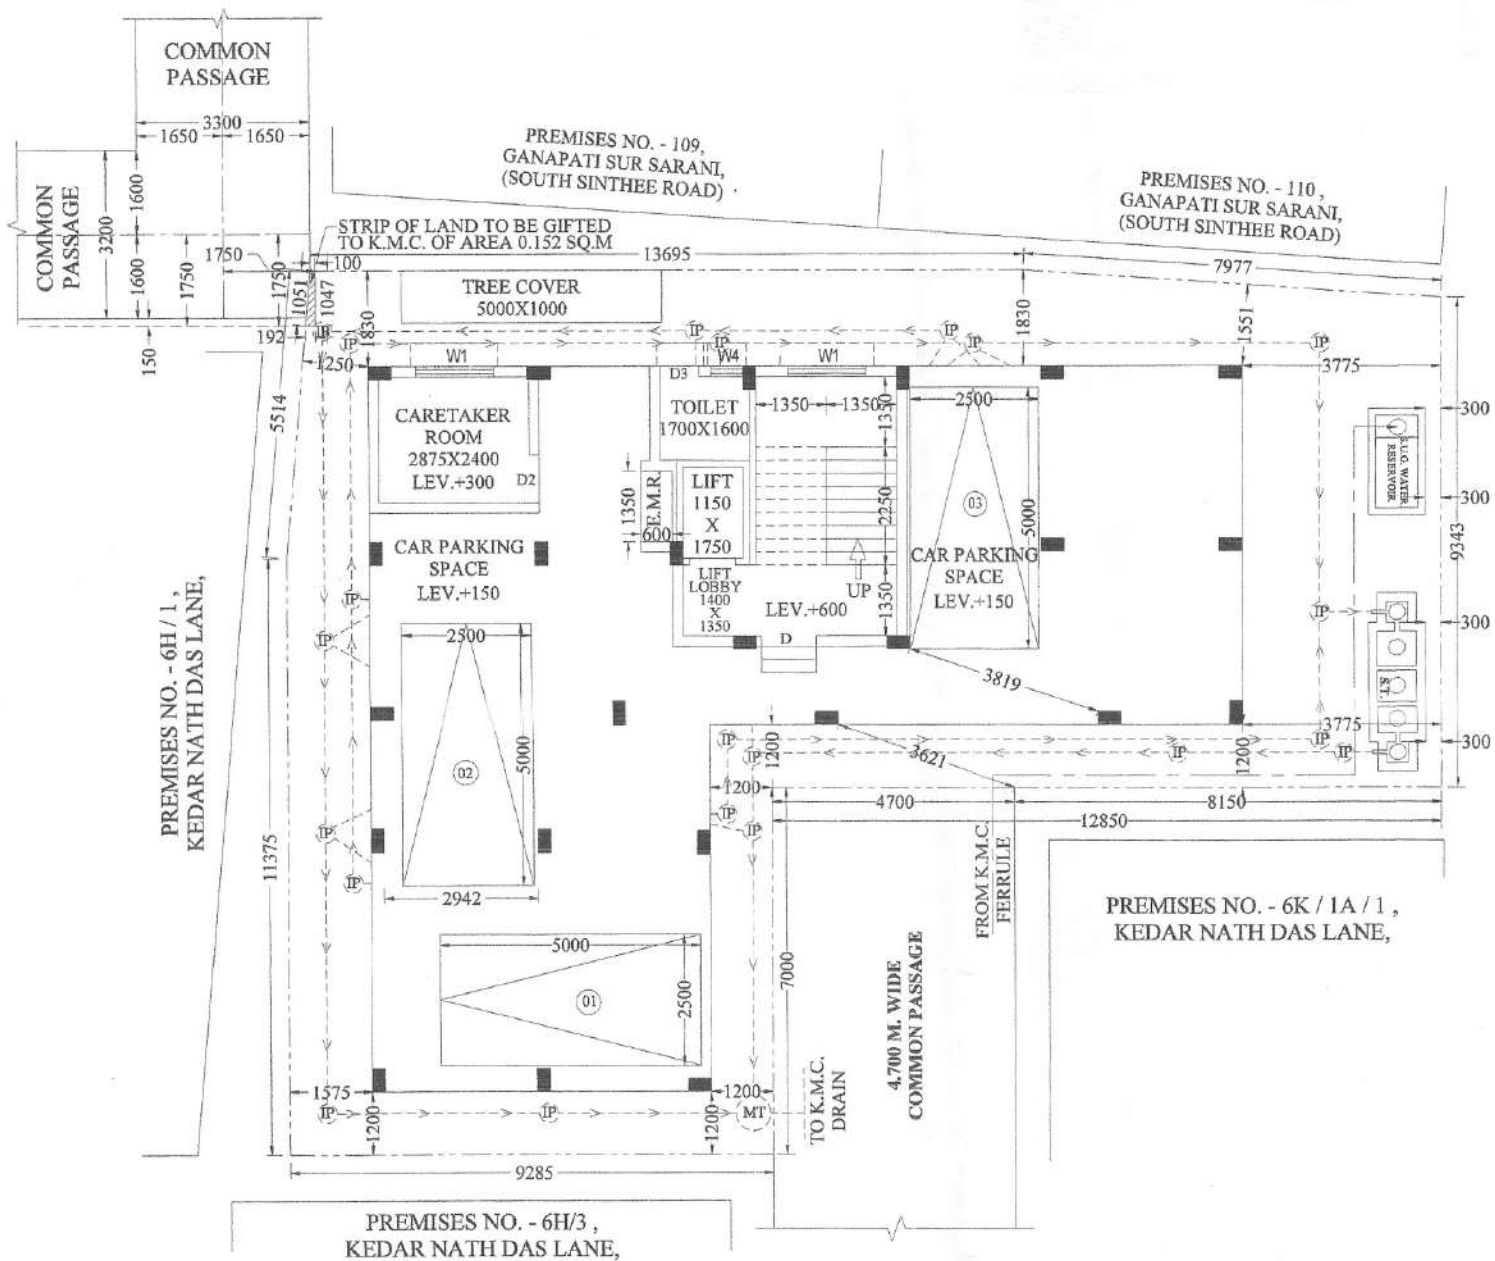

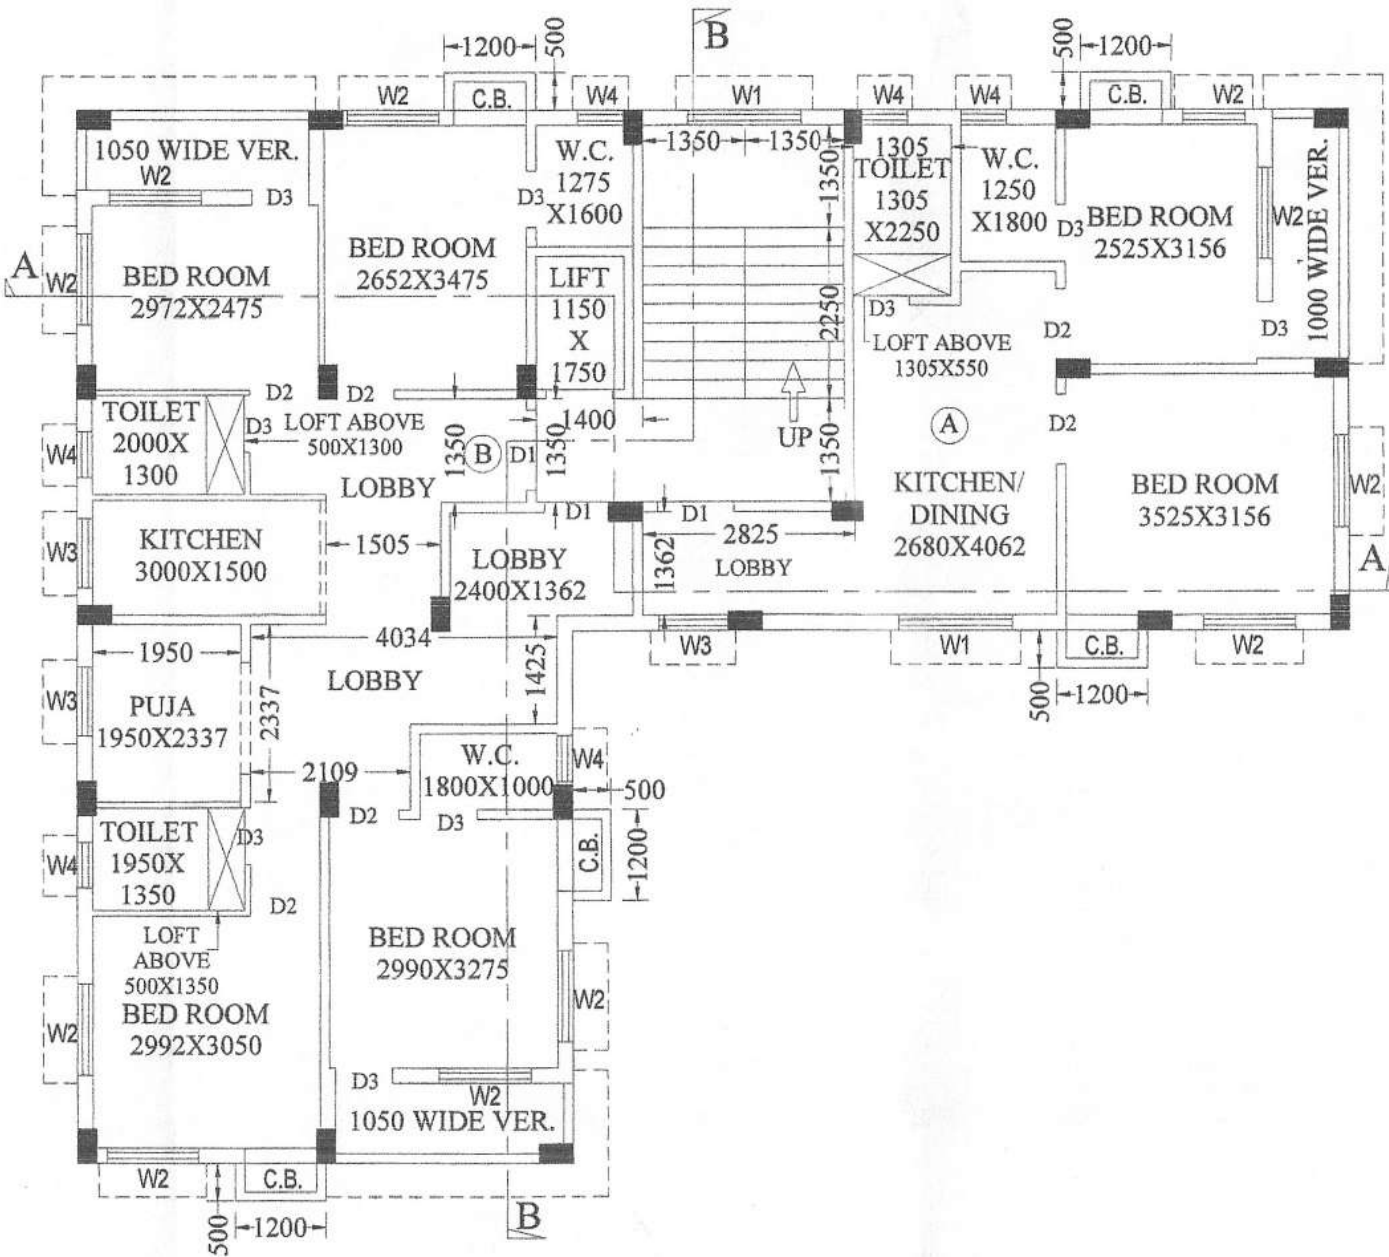

PROPOSED TYPICAL FLOOR PLAN

(1ST. & 2ND.)

SCALE=1:100

