


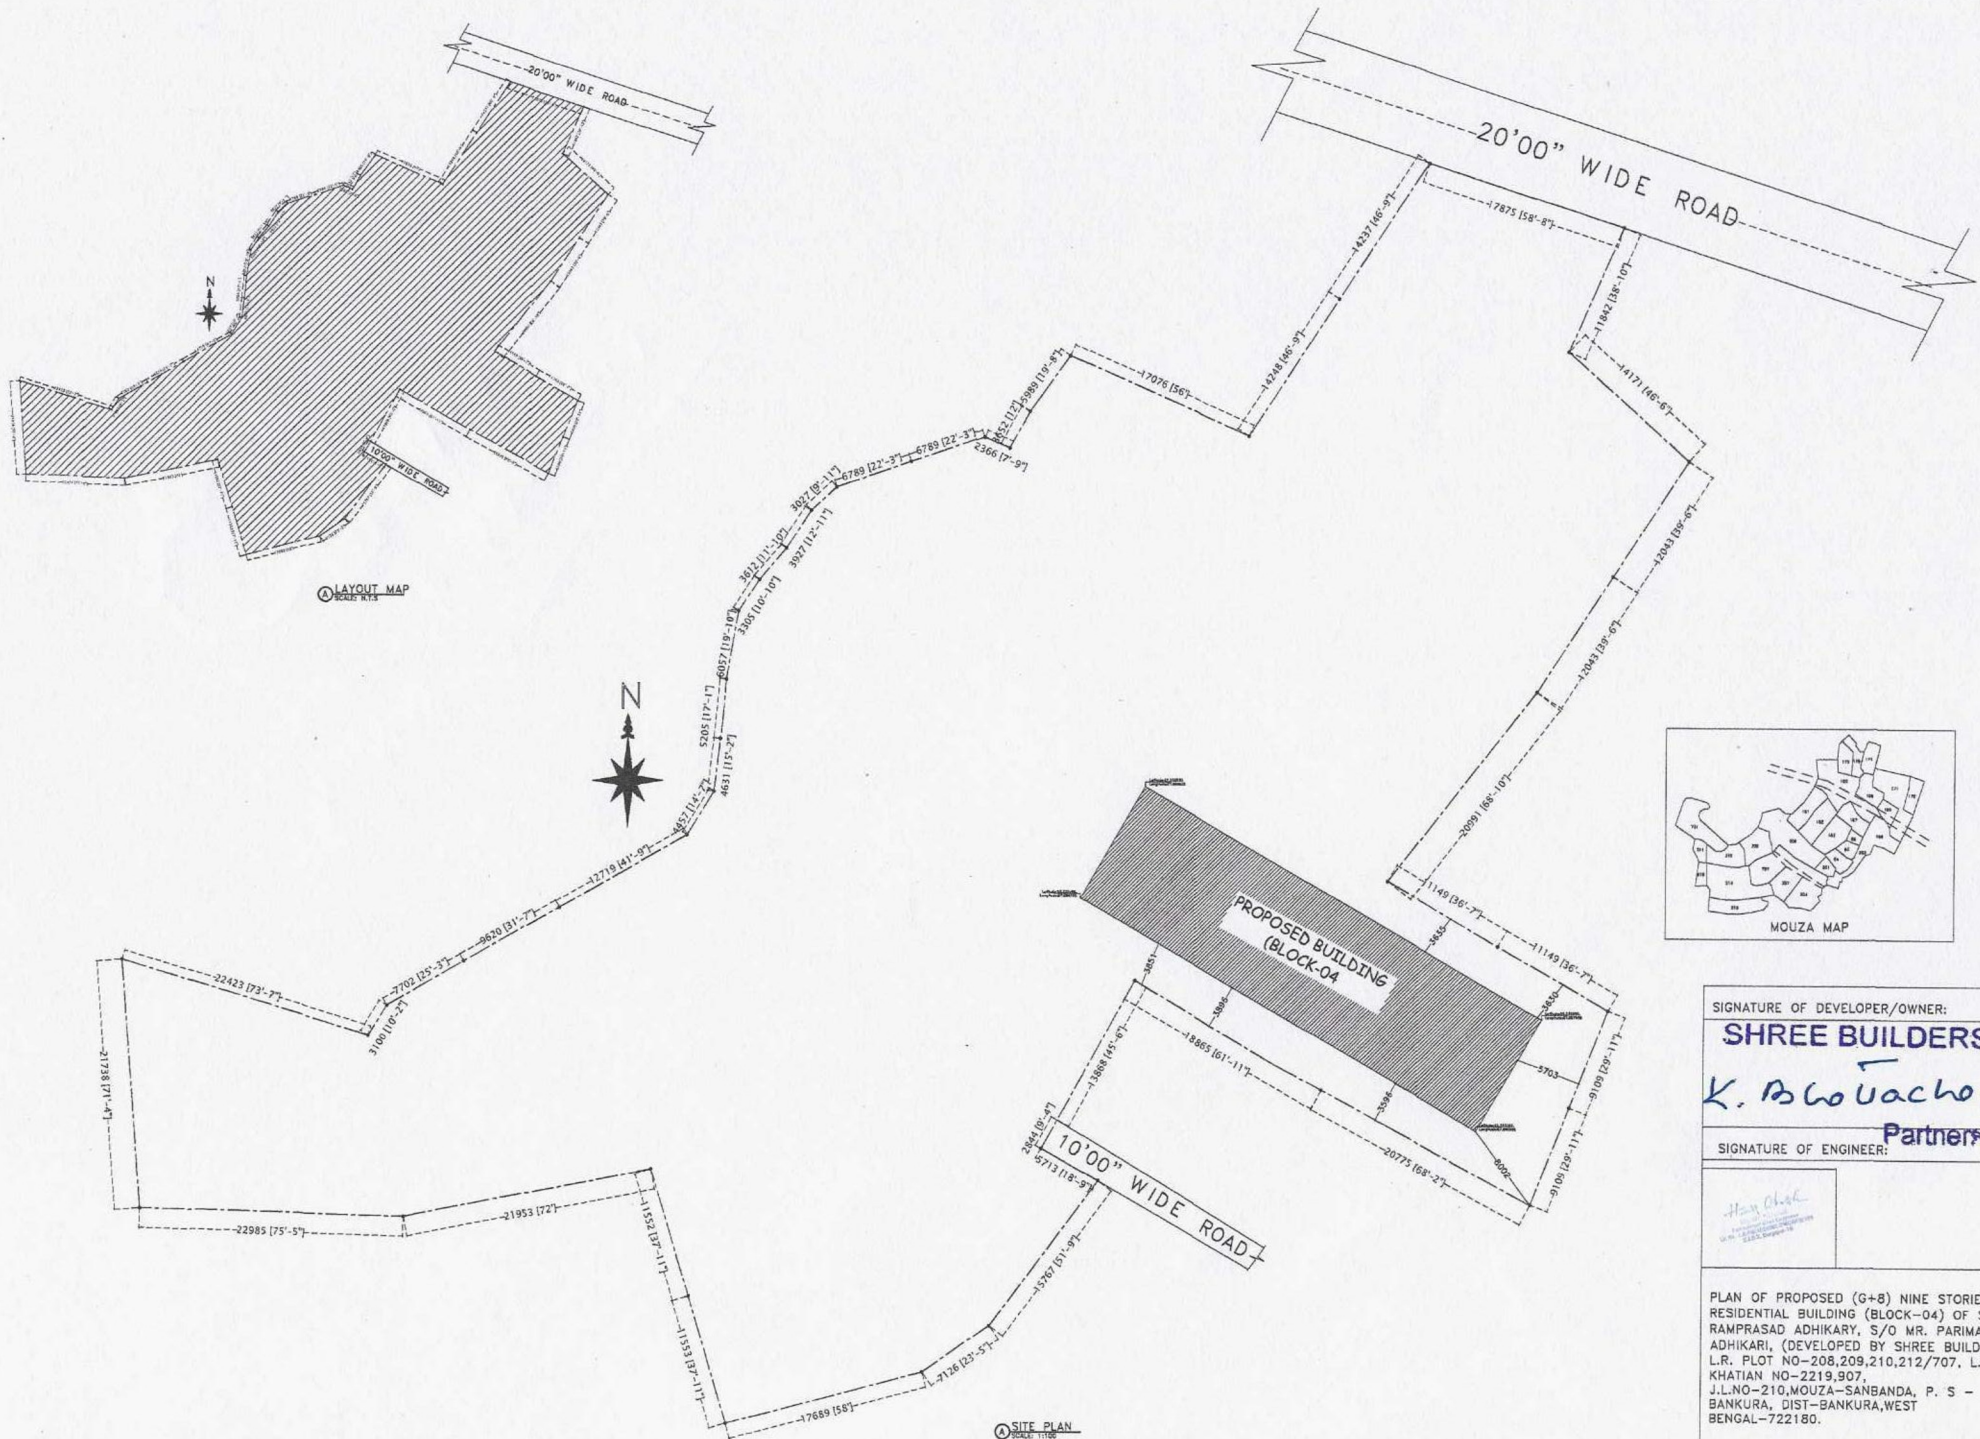

SIGNATURE OF DEVELOPER/OWNER:

SHREE BUILDERS

K. Basu Chakraborty
Partners

SIGNATURE OF ENGINEER:

Harsh Chak
Uth. No. 12345
1234, Sector 12

PLAN OF PROPOSED (G+8) NINE STORED
RESIDENTIAL BUILDING (BLOCK-04) OF SHRI.
RAMPRASAD ADHIKARY, S/O MR. PARIMAL
ADHIKARI, (DEVELOPED BY SHREE BUILDERS)
L.R. PLOT NO-208,209,210,212/707. L.R.
KHATIAN NO-2219,907,
J.L.NO-210,MOUZA-SANBANDA, P. S -
BANKURA, DIST-BANKURA, WEST
BENGAL-722180.