


Proposed Project at Premises No-49, Bansdroni New Govt. Colony, Ward No-113, Borough No-XI, under Kolkata Municipal Corporation, P.S.- Bansdroni, Kolkata-700070

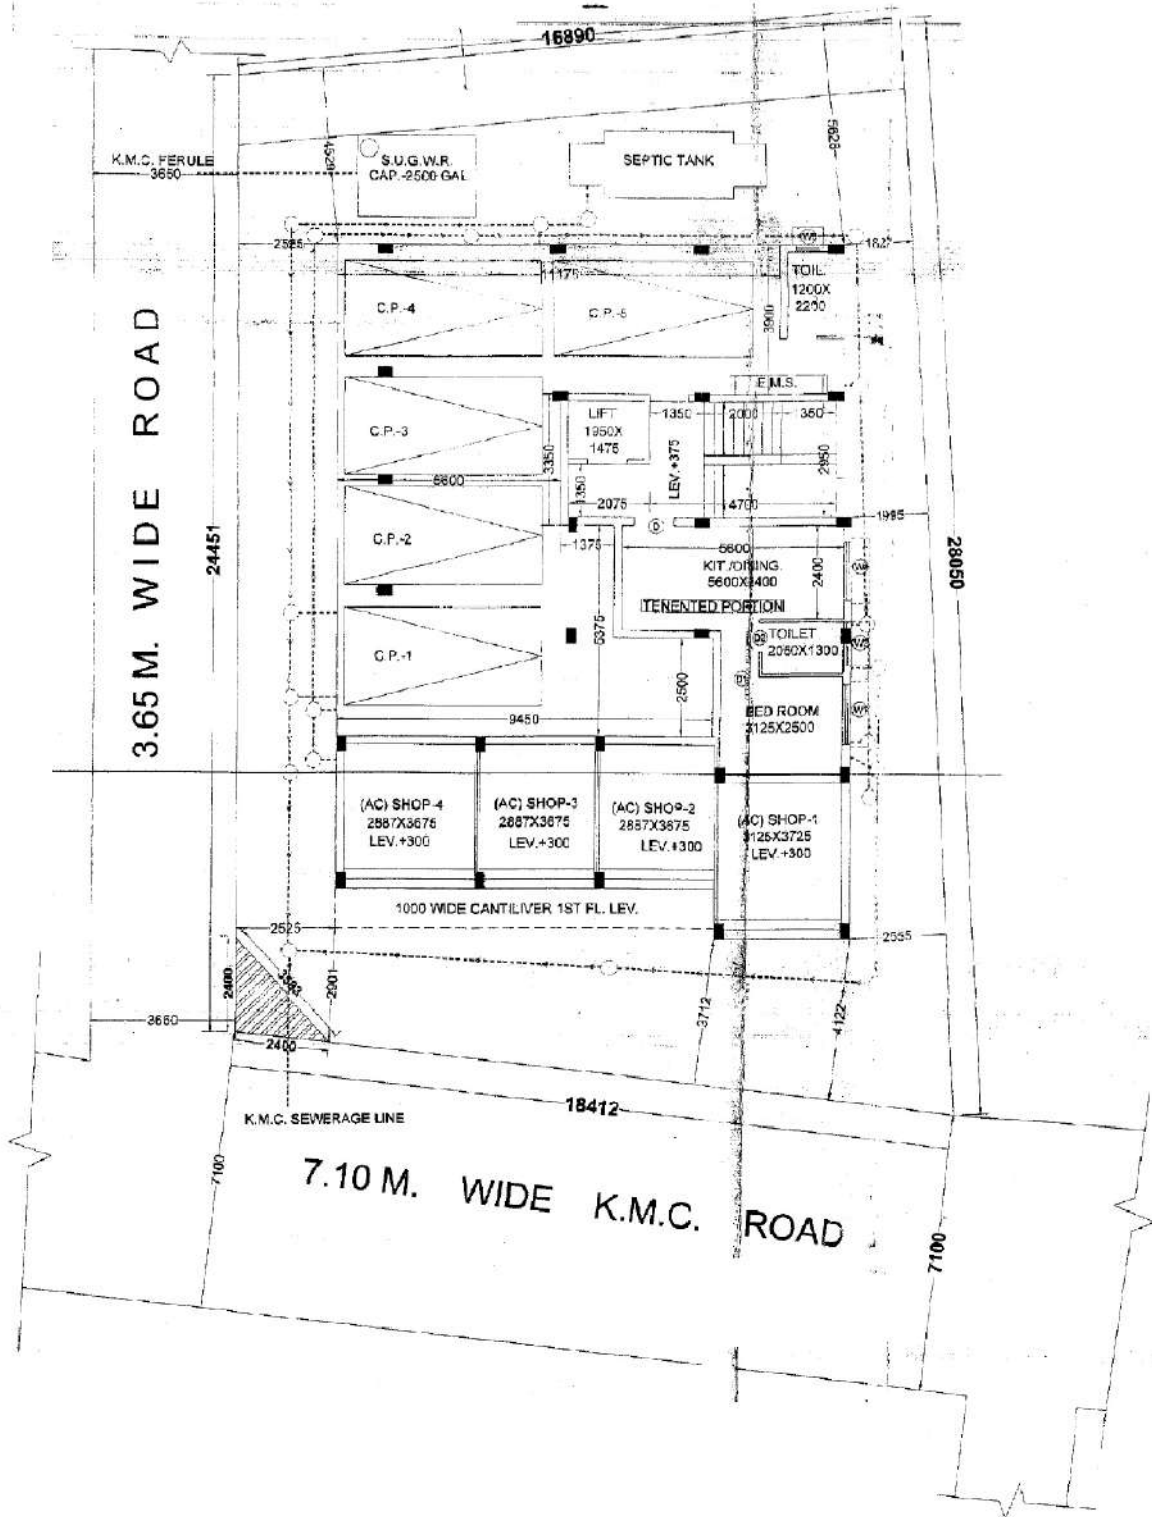

LATITUDE : 22.475619
LONGITUDE : 88.355148

AMAR BASA PRIVATE LIMITED

[Handwritten Signature]
 Director

SIGNATURE OF OWNER