




FRONT ELEVATION

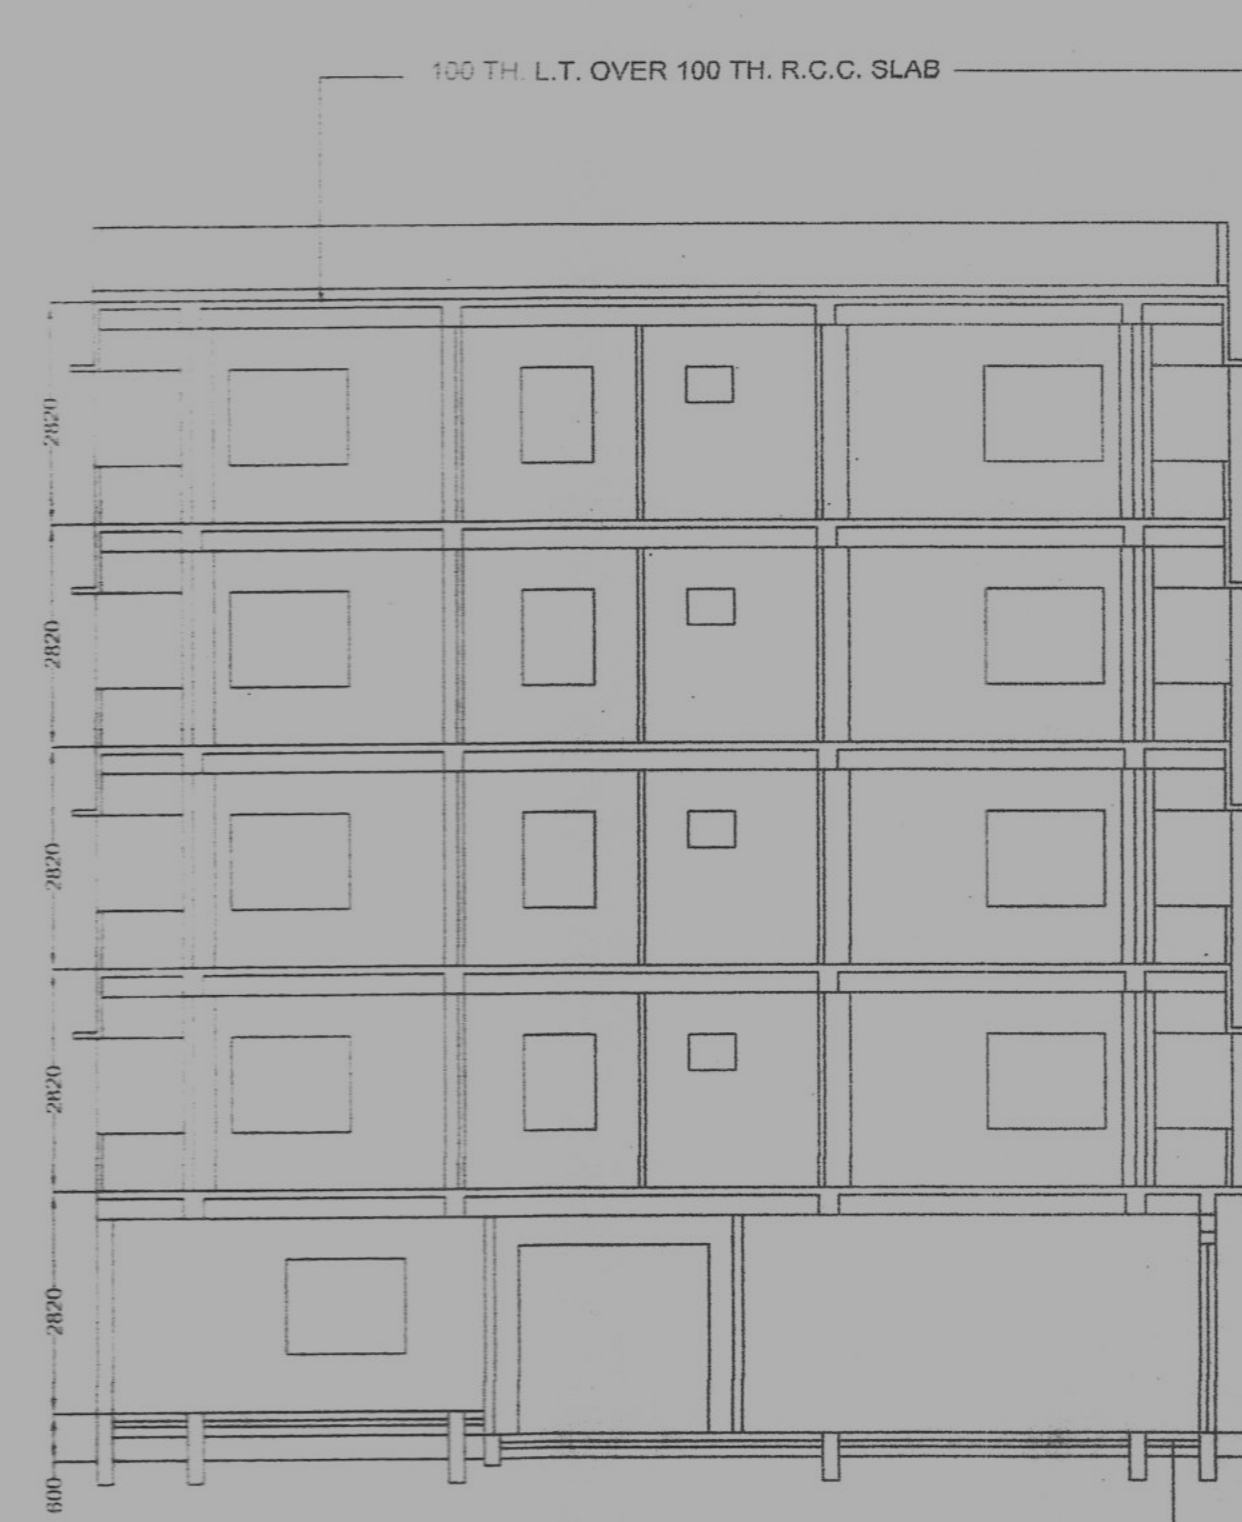

SECTION ON A-A

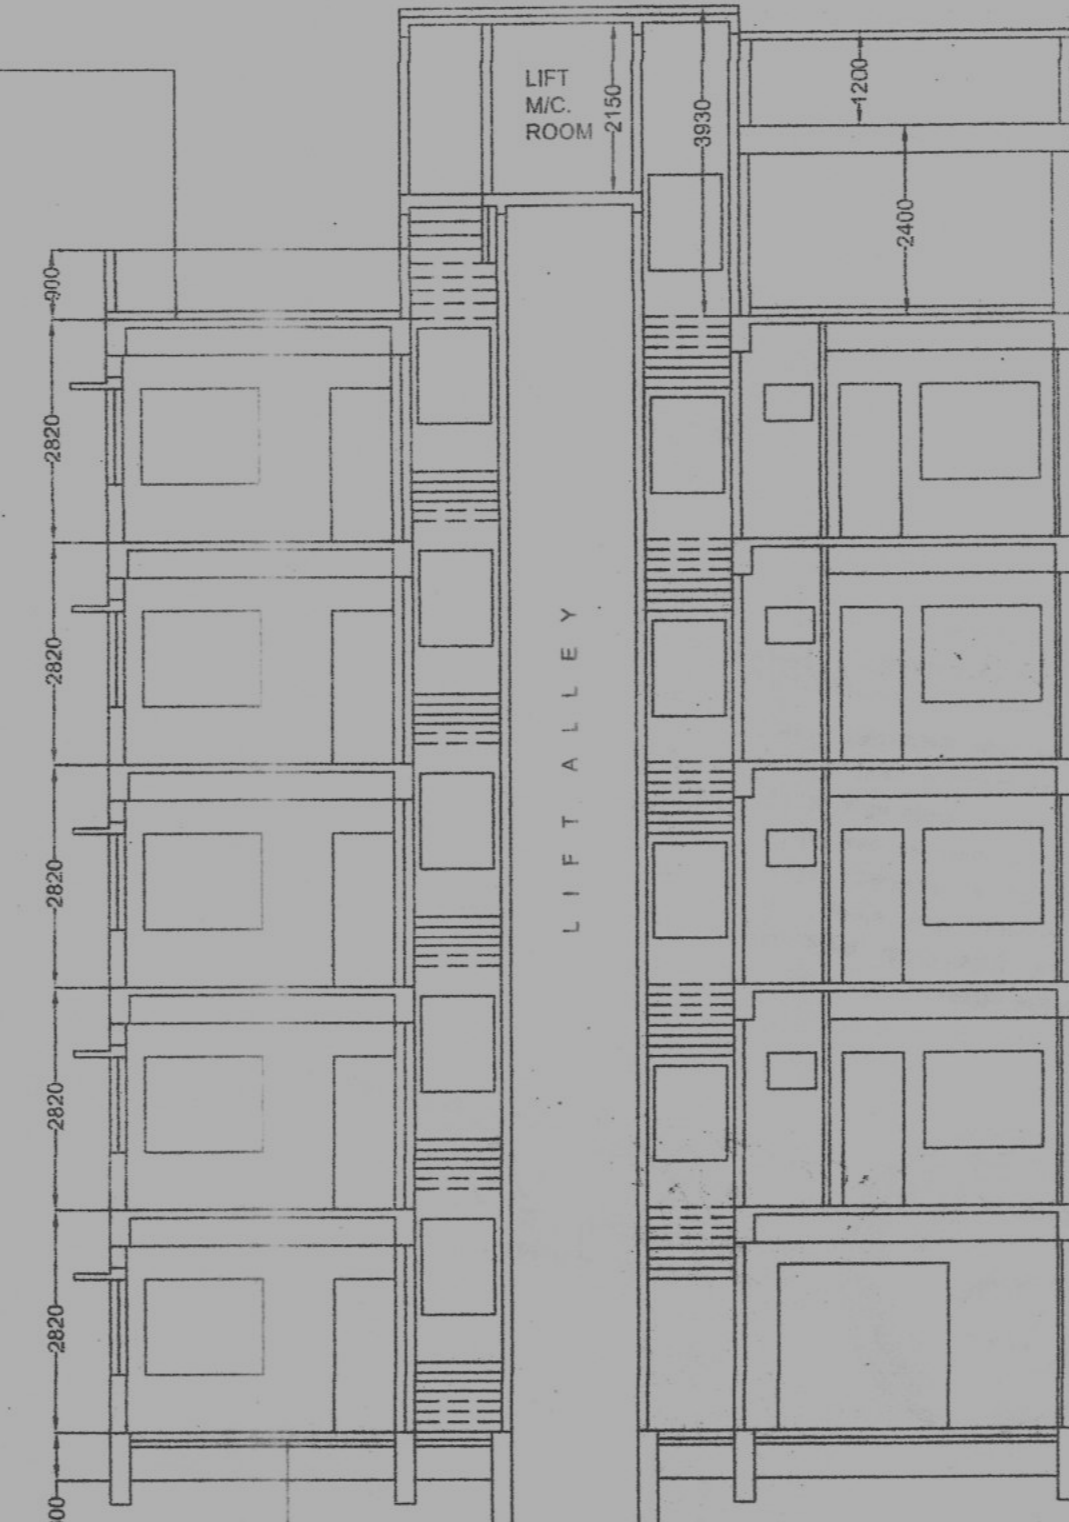

SECTION ON B-B

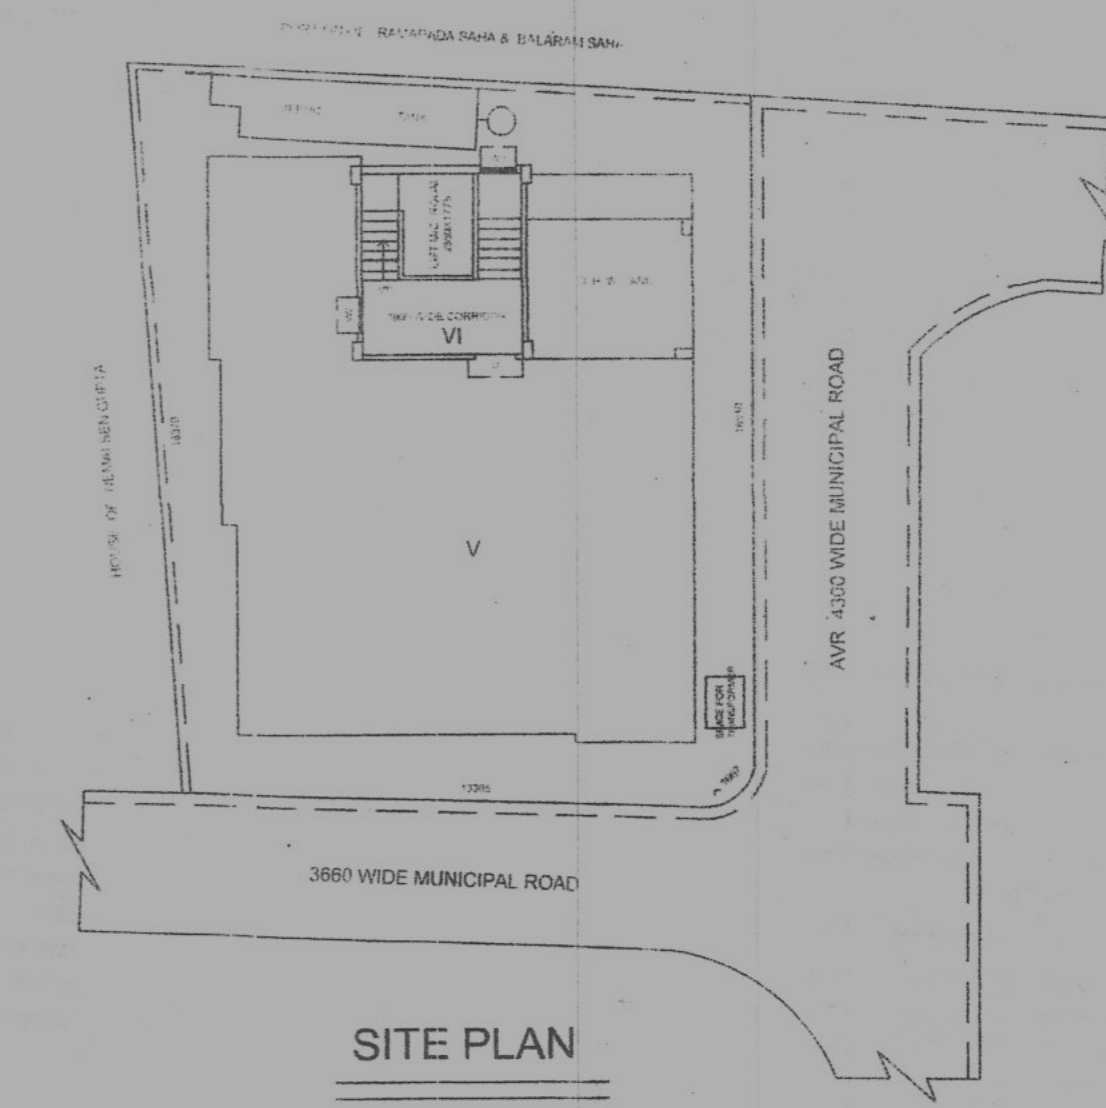


SITE PLAN  
SCALE=1:200




AVIJIT PHANI  
Structural Civil Engineer  
Licence No.- 2002312682  
Khardah Municipality  
ENGINEER'S SIGNATURE

PIONEER ASSOCIATES  
Kavli Ranjan Das  
Ajit Das  
Self and  
As a Constituted Attorney  
OWNER'S SIGNATURE


Ajit Das  
8/8 Balaknathala  
Rashkhola, Khardah  
LIC No.- 11723438.  
SIGNATURE OF L.B.S

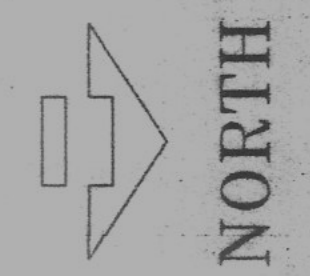


GROUND FLOOR PLAN

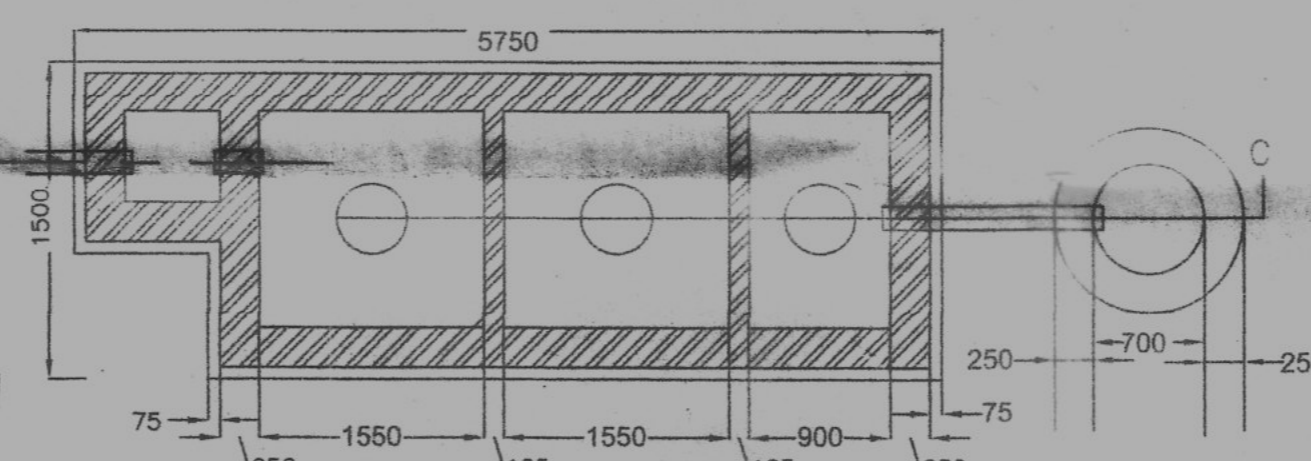


PLAN OF SEPTIC TANK & SOAK-PIT  
SCALE = 1:50

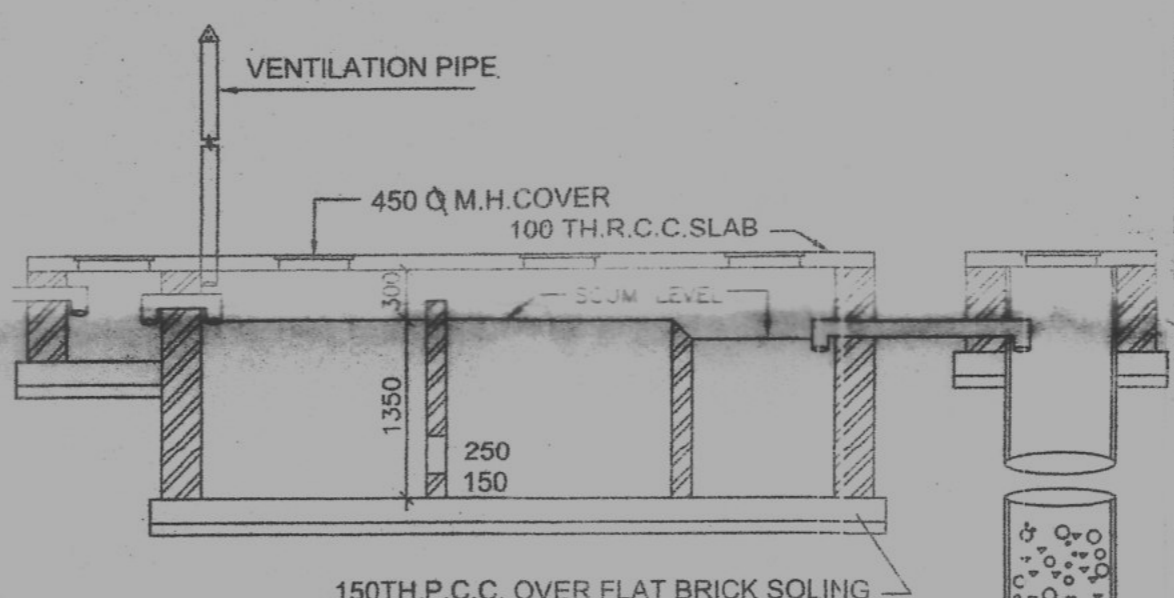

SECTION ON 'C-C'

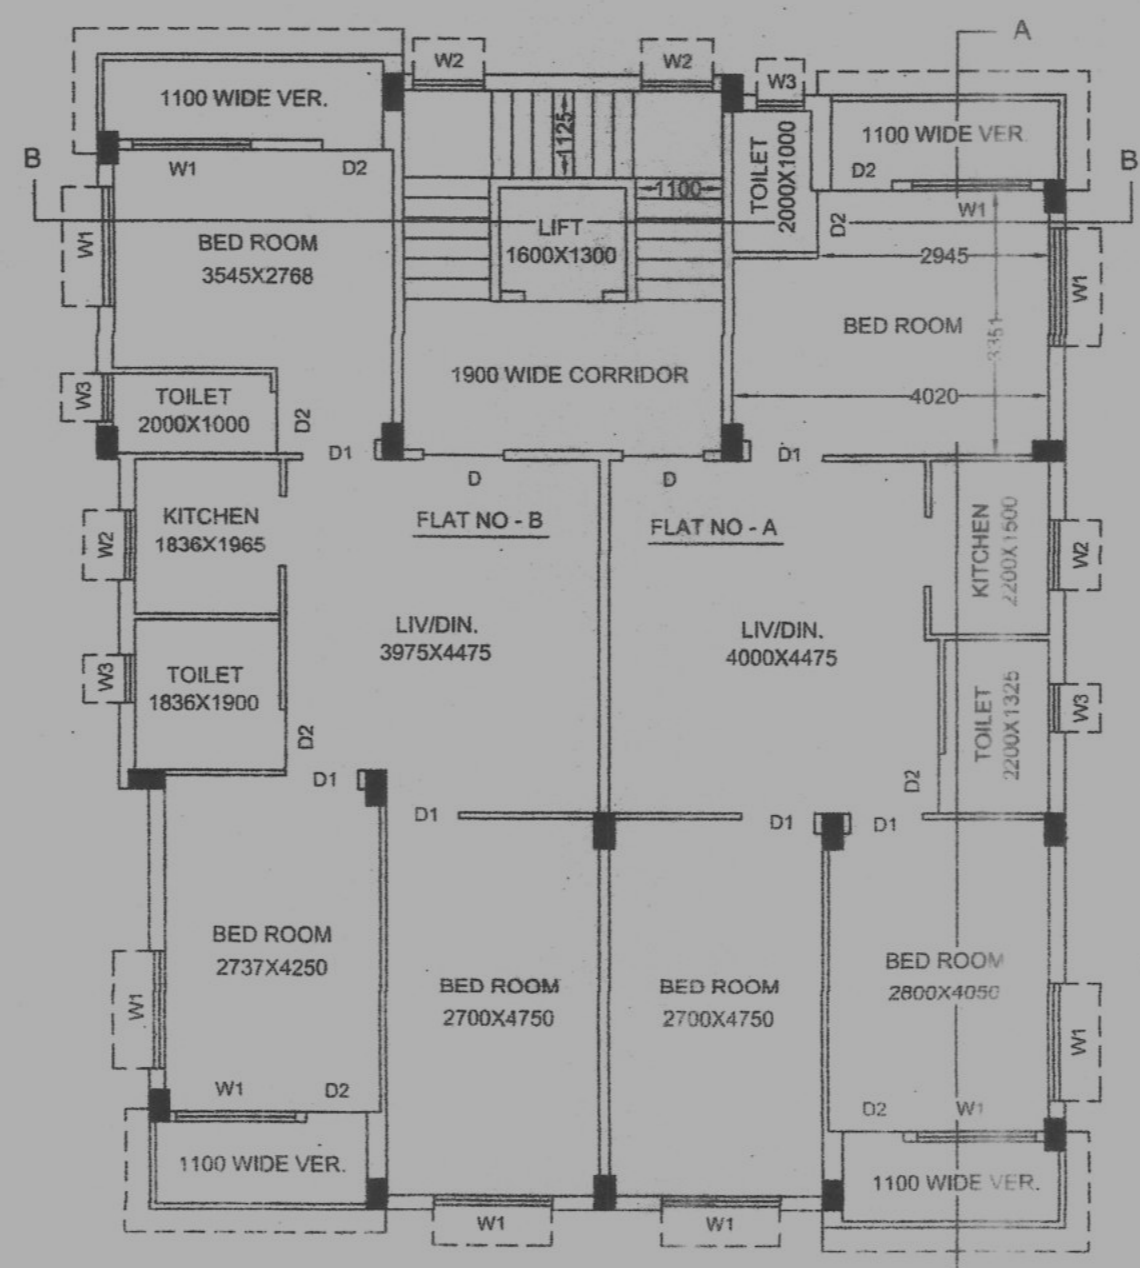

TYPICAL FLOOR PLAN  
1ST TO 4TH FLOOR SIMILAR

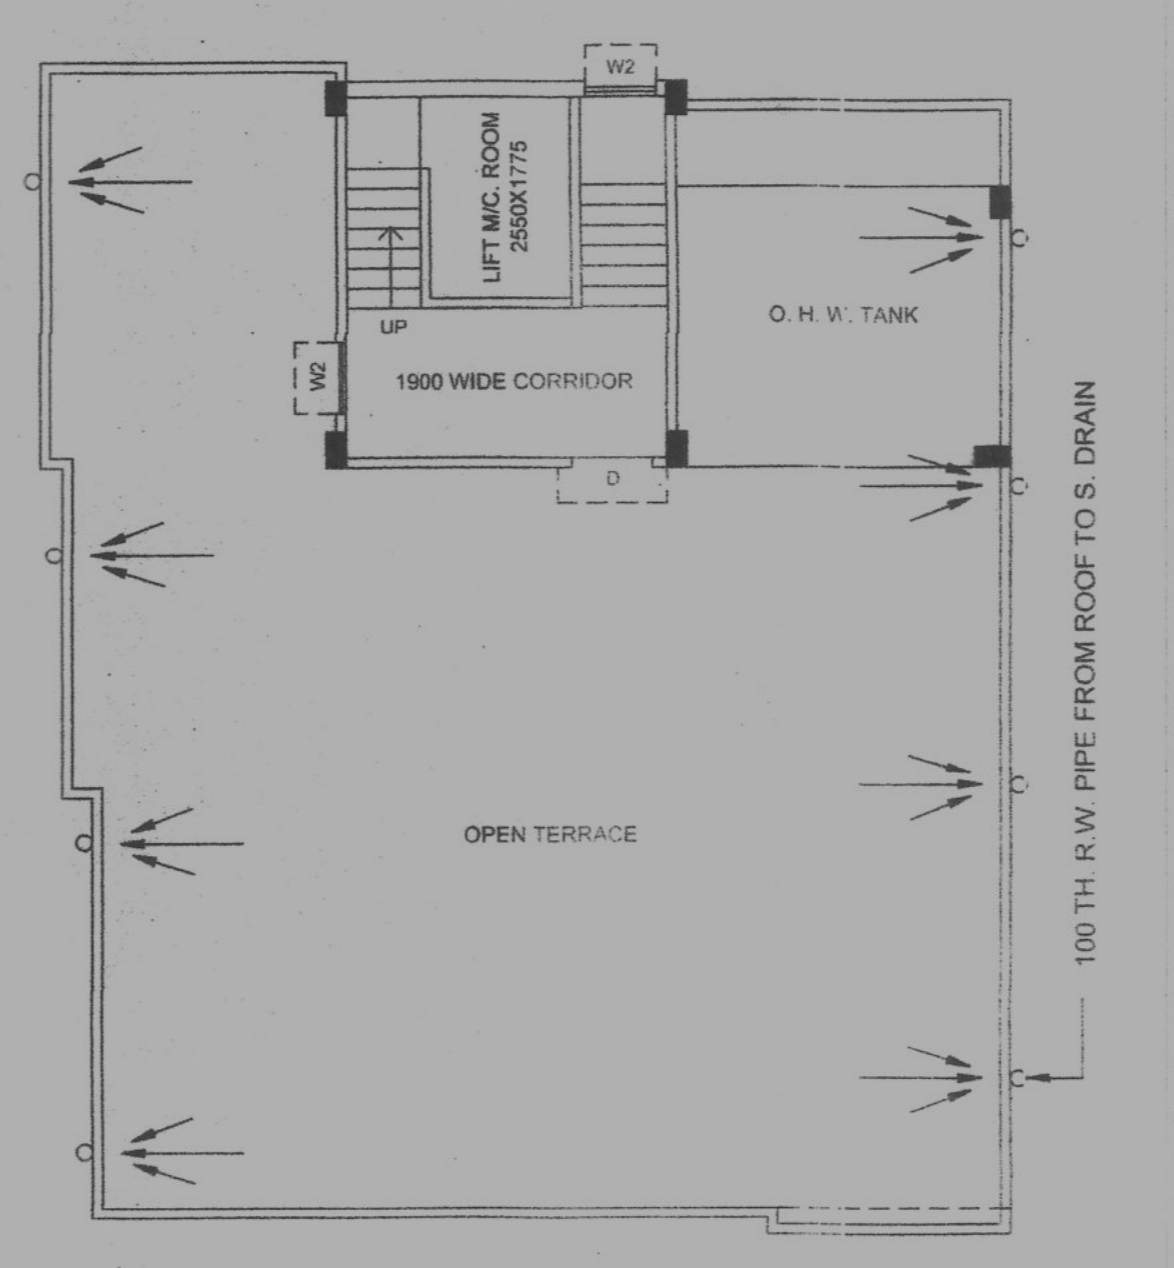

ROOF PLAN

NOTES

- ALL DIMENSIONS ARE MILLIMETRE UNLESS OTHERWISE STATED.
- ALL EXTERNAL WALLS ARE 200 TH. BK. WALL, ALL FLAT PARTITION WALLS 125 TH. AND INTERNAL WALLS 75 TH. UNLESS OTHERWISE STATED.
- DRAWING SHOULD NOT BE SCALED ONLY WRITTEN DIMENSION TO BE FOLLOWED.
- THIS DRAWING SHALL BE READ ALONG WITH RELEVANT ARCHITECTURAL & STRUCTURAL DRAWING.

SCHEDULE OF DOORS & WINDOWS

MKD	SIZE	REMARKS
D	1000X2100	100X62mm. SALWOOD FRAME WITH 25mm.Th.PANEL SHUTTER
D1	900X2100	75X62mm. SALWOOD FRAME WITH 20mm.Th.PLY SHUTTER
D2	750X2100	75X62mm. SALWOOD FRAME WITH 25mm.Th.PANEL SHUTTER
W1	1500X1200	STEEL WINDOW WITH GLAZED SHUTTER
W2	900X1200	STEEL WINDOW WITH GLAZED SHUTTER
W3	750X600	75X62mm. SALWOOD FRAME WITH LOUVERED
R.S.	ROLLING SHUTTER	

AREA STATEMENT

GROUND FLOOR COVD.	=	174.66 Sq.m OR 1,880 Sq.Ft.
FIRST FLOOR COVD.	=	176.52 Sq.m OR 1,900 Sq.Ft.
SECOND FLOOR COVD.	=	176.52 Sq.m OR 1,900 Sq.Ft.
THIRD FLOOR COVD.	=	176.52 Sq.m OR 1,900 Sq.Ft.
FORTH FLOOR COVD.	=	176.52 Sq.m OR 1,900 Sq.Ft.
TOTAL COVD AREA	=	880.74 Sq.m OR 9,480 Sq.Ft.
OPEN LAND	=	65.96 Sq.m OR 710 Sq.Ft.
TOTAL LAND	=	242.48 Sq.m OR 2,610 Sq.Ft.

MKD	REVISION	DATE

PROP. G+4 STORIED BUILDING AT MOUZA - KERULIA, L.R. DAG NO - 765, L.R. KHATIAN NO - 1028, J.L. NO - 5, TOUZI NO - 172, HOLDING NO - 55/47, DAKSHINPALLY, WARD NO - 8, P.O. & P.S. - RAHARA, MUNICIPALITY-KHARDAH, DIST.- NORTH 24 PGS.

SCALE= 1:100

GROUND TO 4TH FLOOR PLANS, SECTIONS, ELEVATION, SEPTIC TANK, ROOF PLAN, SITE PLAN

182720-24

BOARD OF ADMINISTRATION  
Kharadh Municipality

১) পূর্ব প্রস্তাবিত পদ্ধতিতে পানীয় জলের সরবরাহ করা হবে।  
২) পানীয় জলের সরবরাহের জন্য প্রয়োজনীয় কাজ করা হবে।  
৩) পানীয় জলের সরবরাহের জন্য প্রয়োজনীয় কাজ করা হবে।

Board of Administration  
Kharadh Municipality

10

সকল সৌজন্য  
সকল, উত্তর ২৪-পার্শ্বা  
১২/১২/২১



সকল-স্বাক্ষর  
সকল-পরিচালক

এই নথিটি স্বাক্ষরিত ও সীলিত করা হয়েছে।

2-7708 &