

29.413 [96'-6"]

BORE
WELL

26.518 [87'-0"]


35.763 [117'-4"]


24.384 [80'-0"]


40'-00" [12.2m] WIDE ROAD

EXISTING BASEMENT PLAN

SCALE - 1 : 100

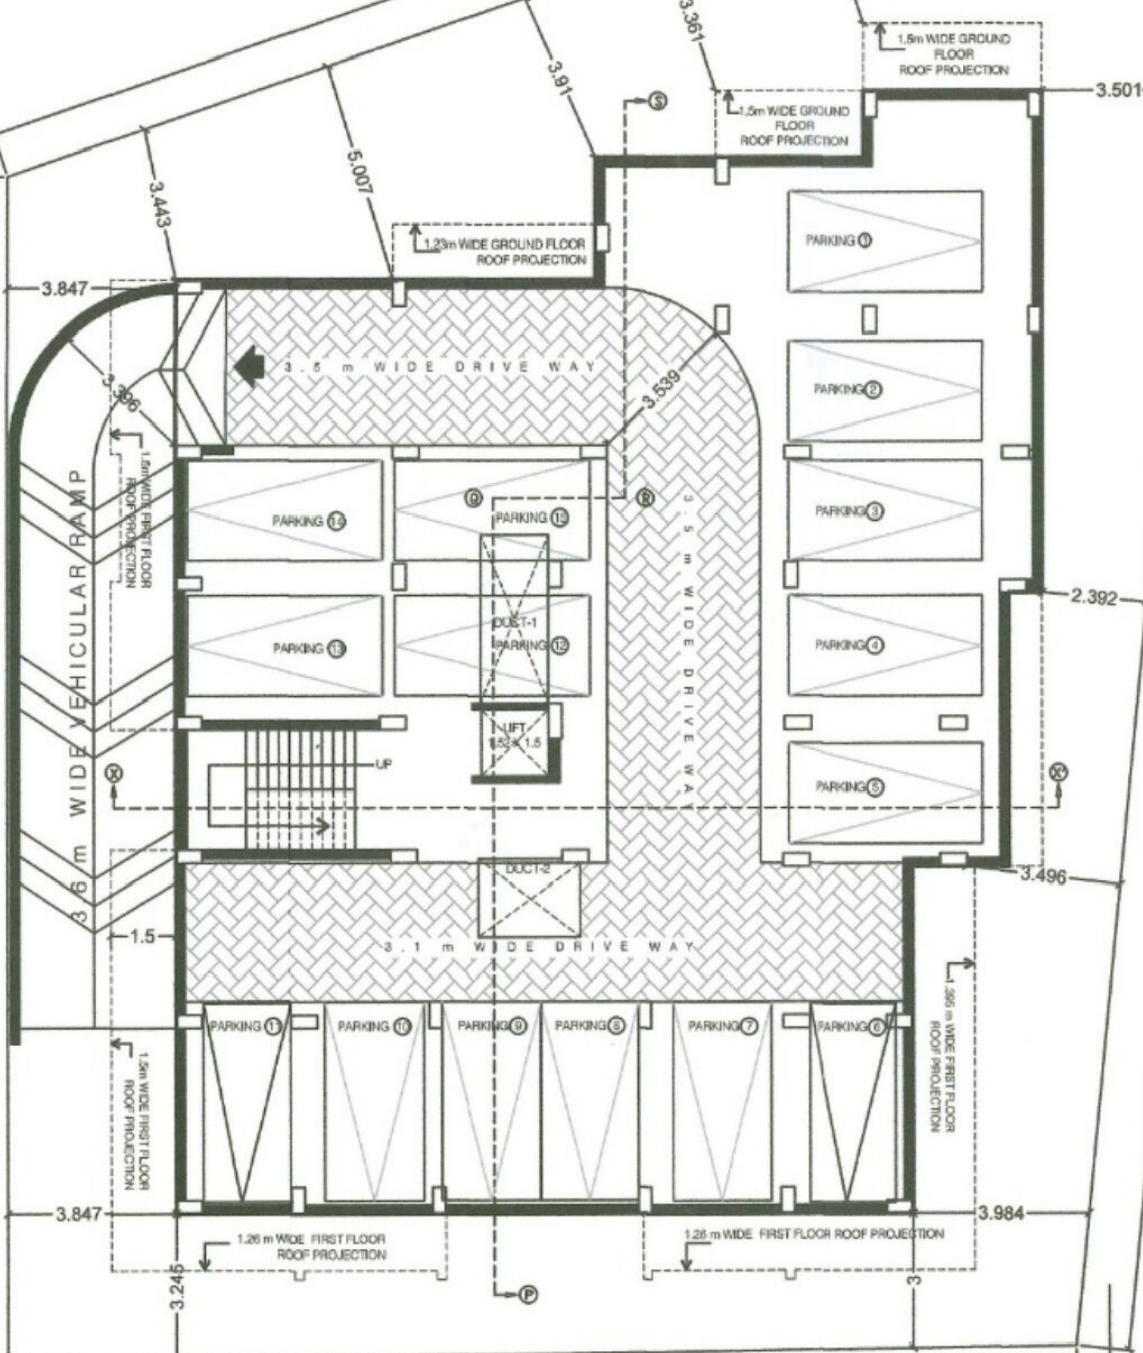


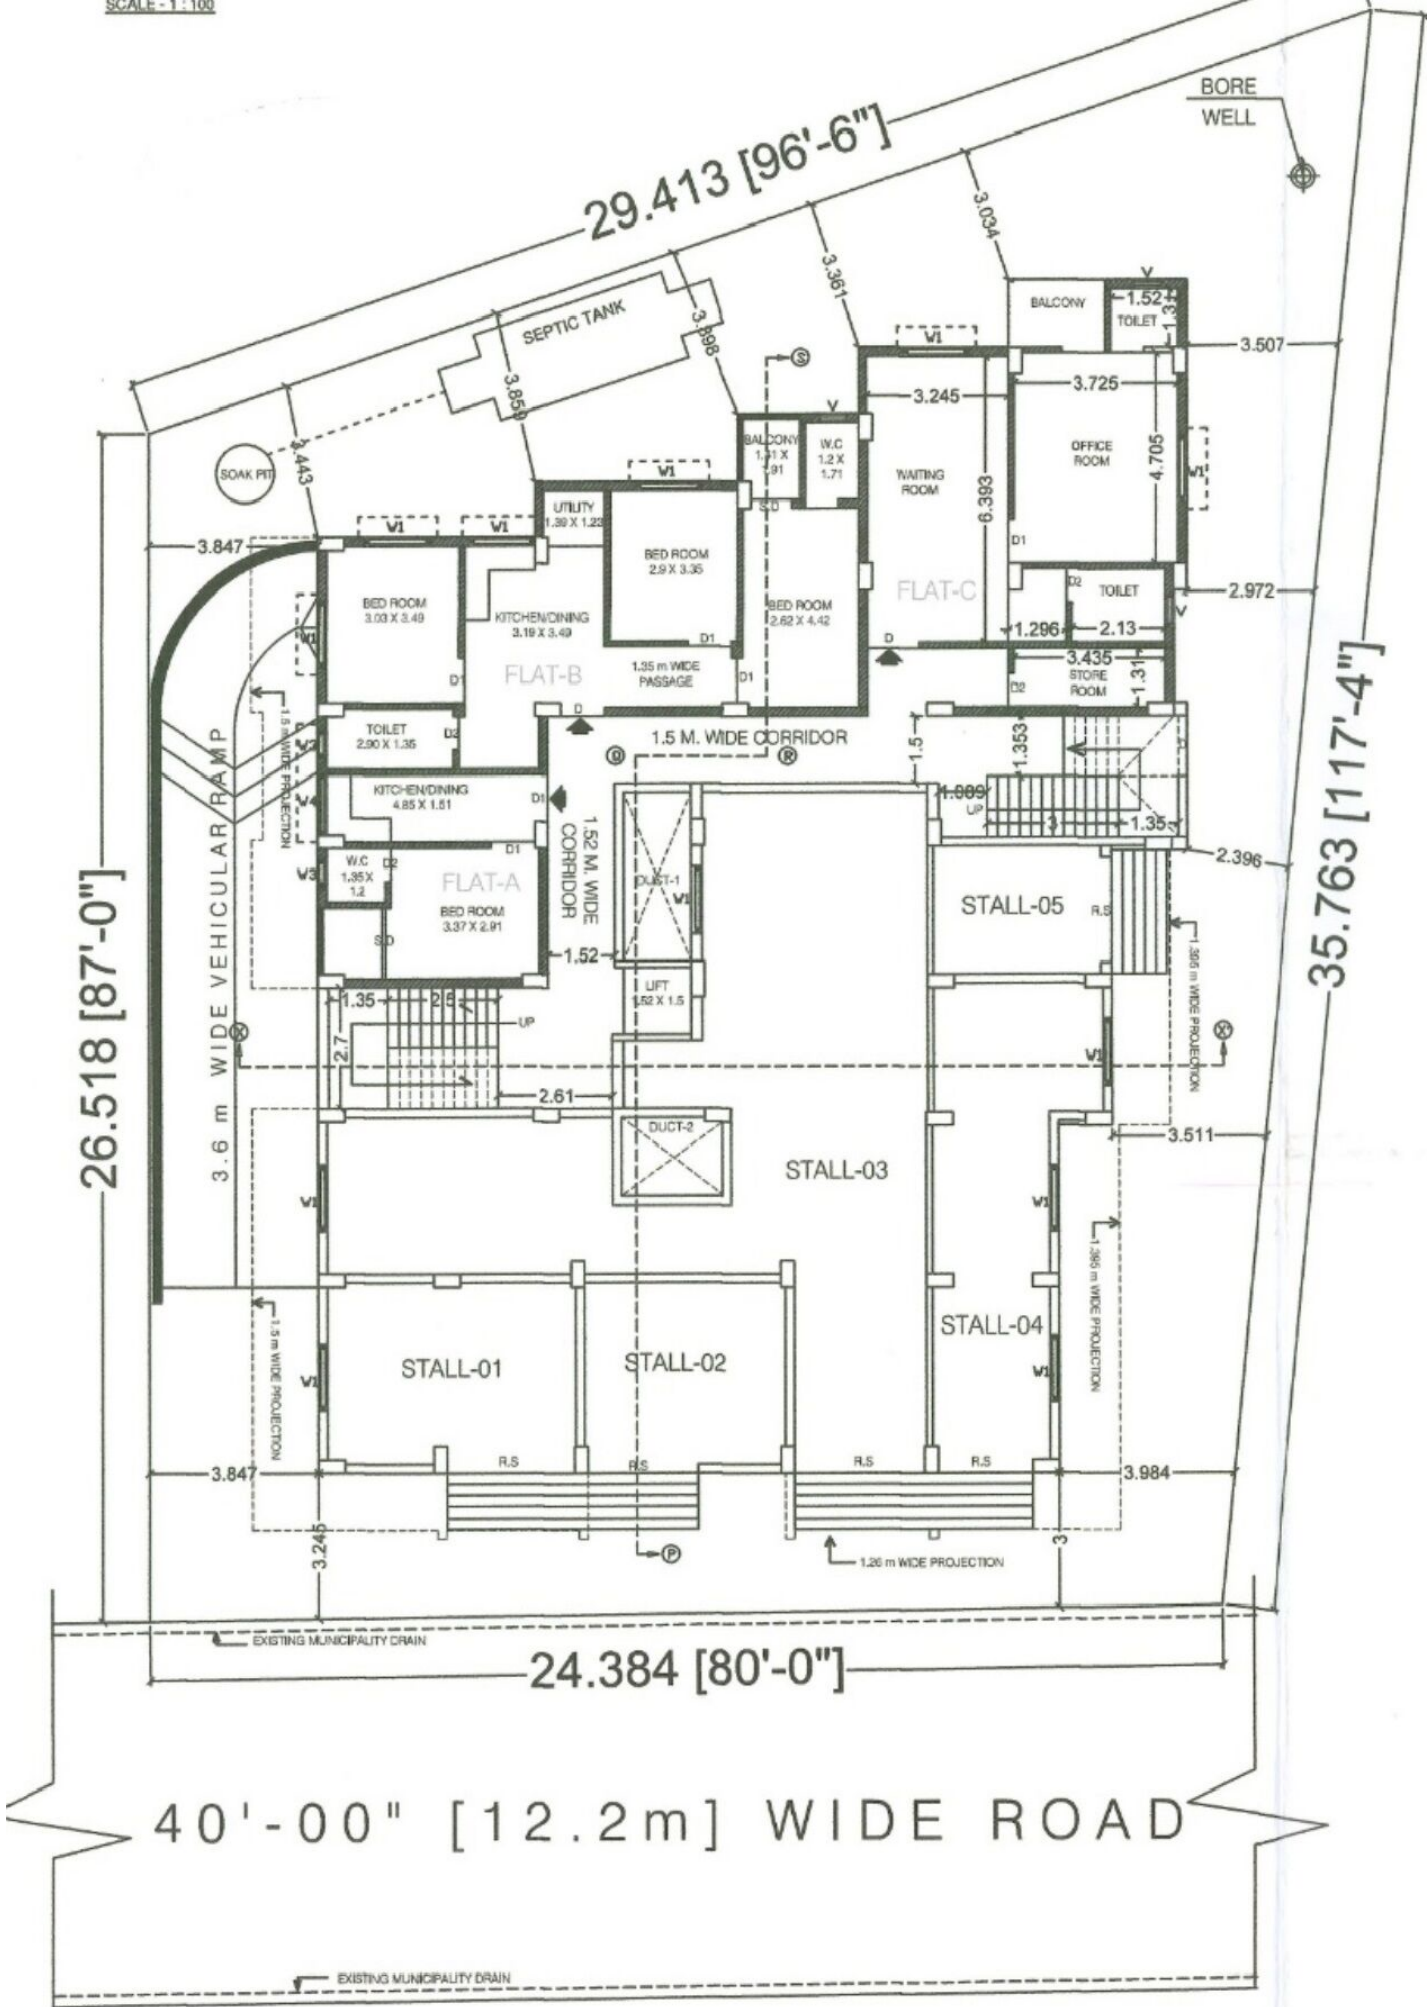

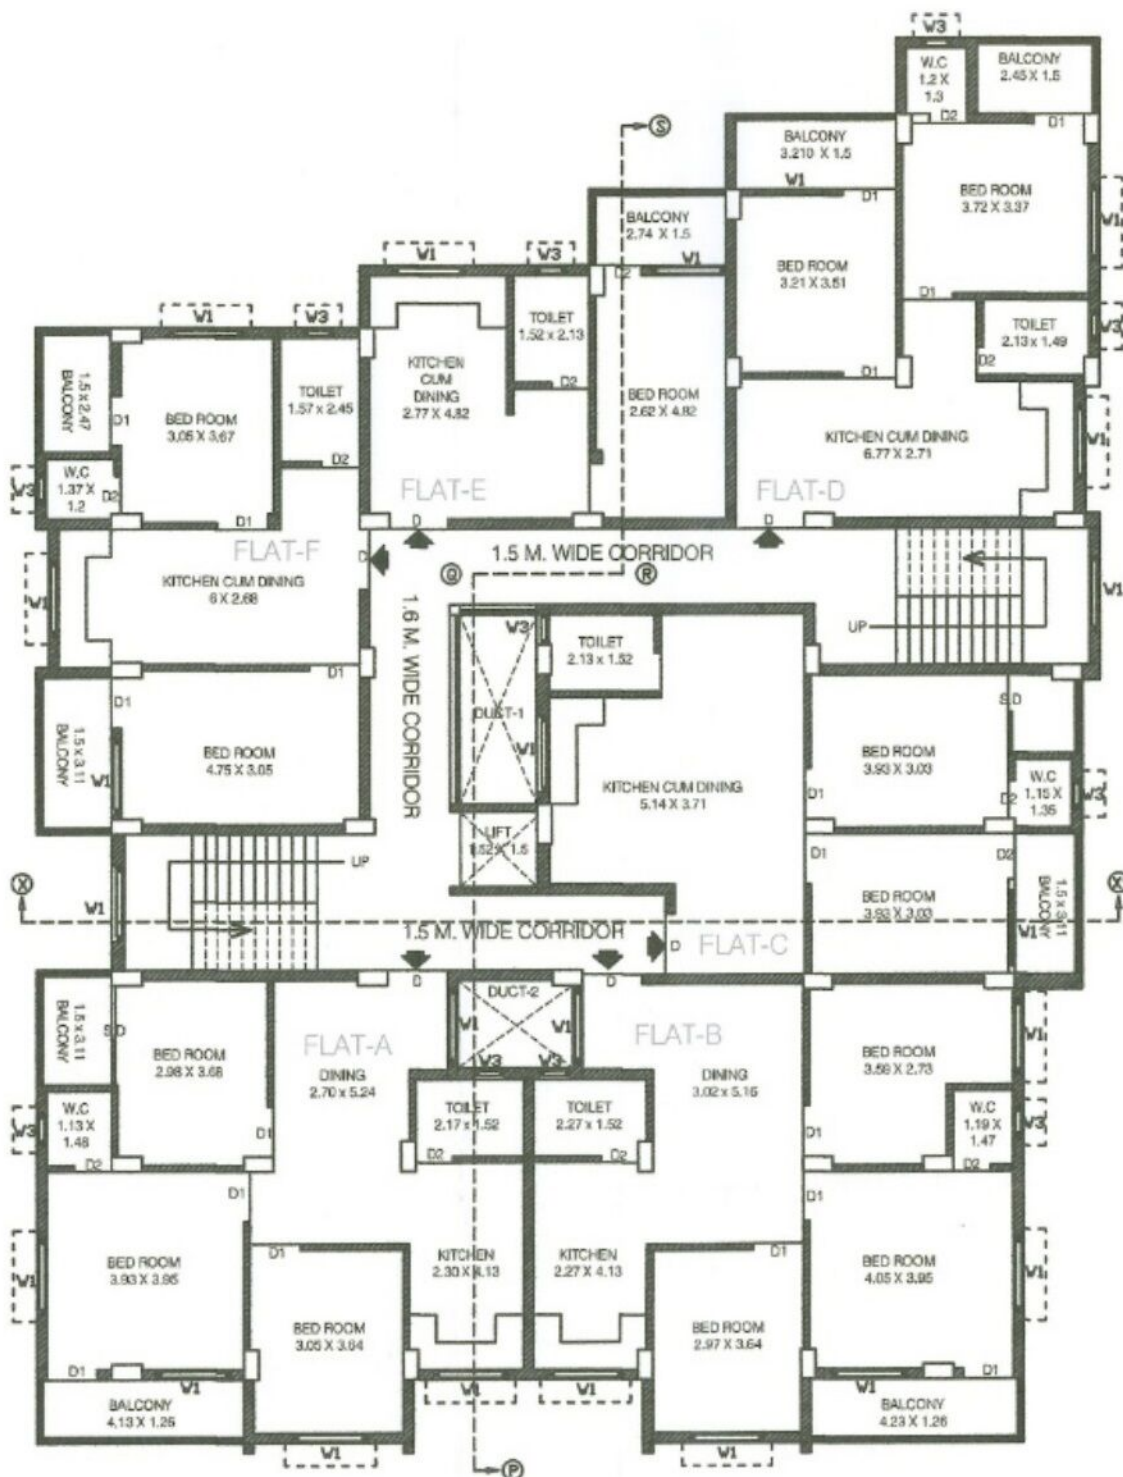

EXISTING TYPICAL FIRST & FORTH FLOOR PLAN

SCALE - 1 : 100

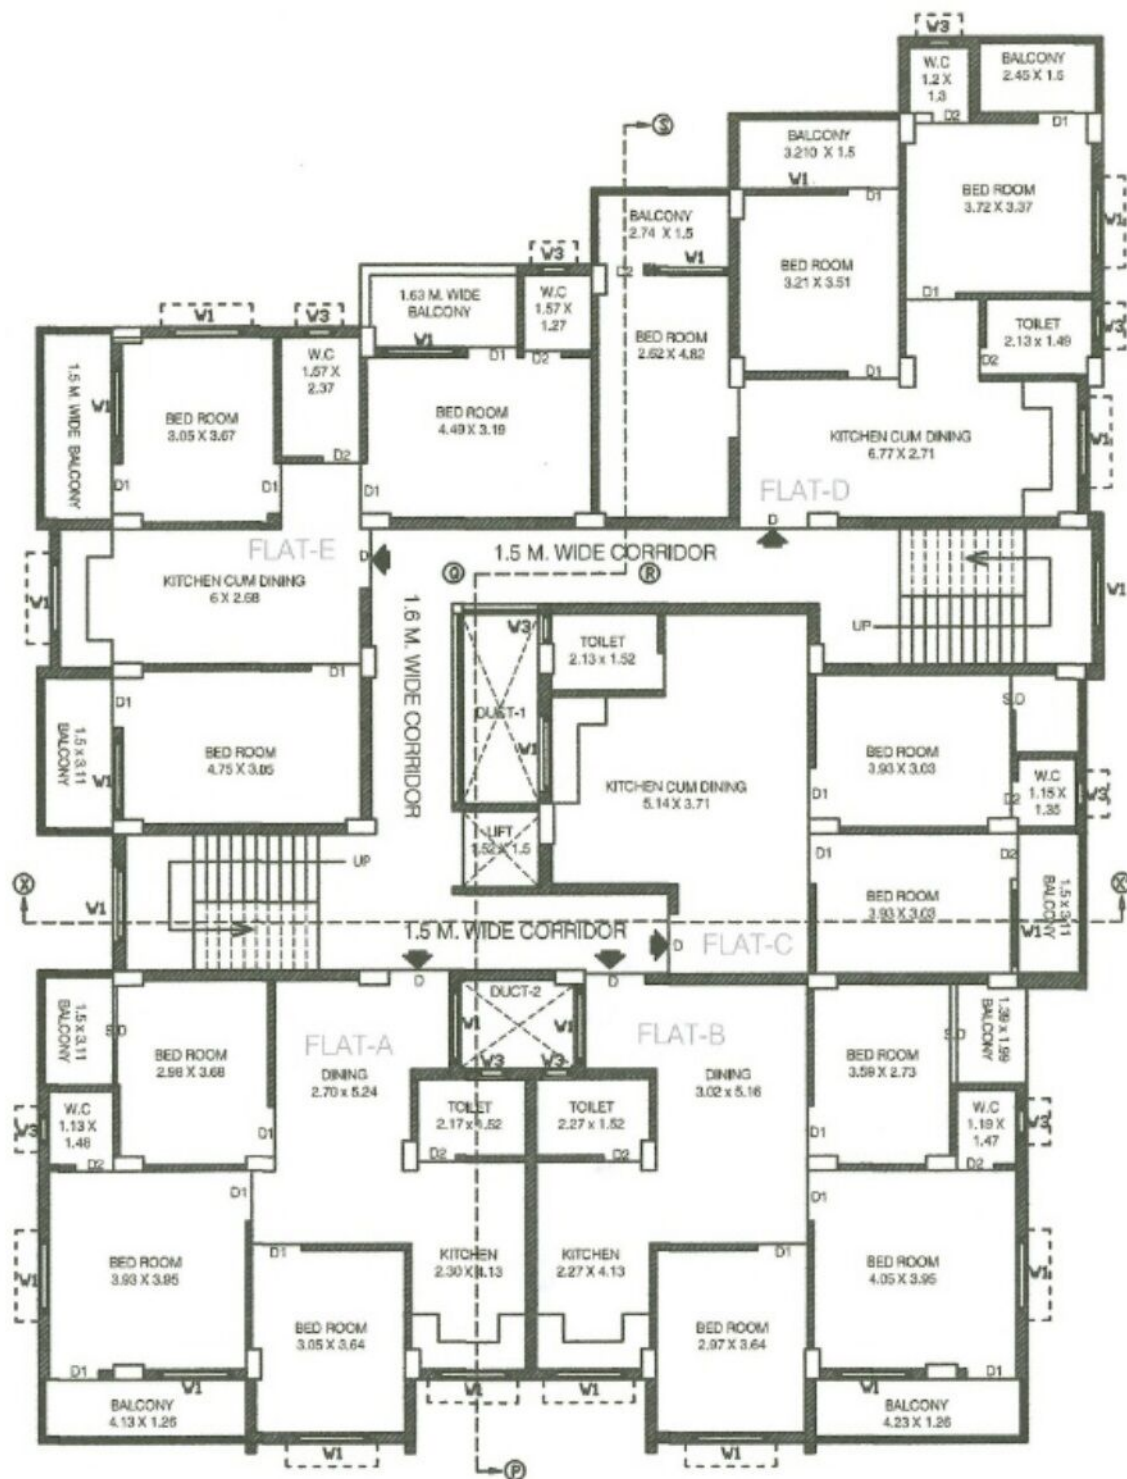

EXISTING SECOND,THIRD,FIFTH FLOOR PLAN

SCALE - 1 : 100