


Proposed Project at Mouza-Nari, J.L. No-70, R.S. Plot No-896, L.R. Plot No-918, R.S. Khatian No-656, L.R. Khatian No-42699 & 42700, at Mahalla-Kalna Road, Holding No-190, Ward No-07, under Burdwan Municipality, P.S.-Burdwan, District-Purba Bardhaman

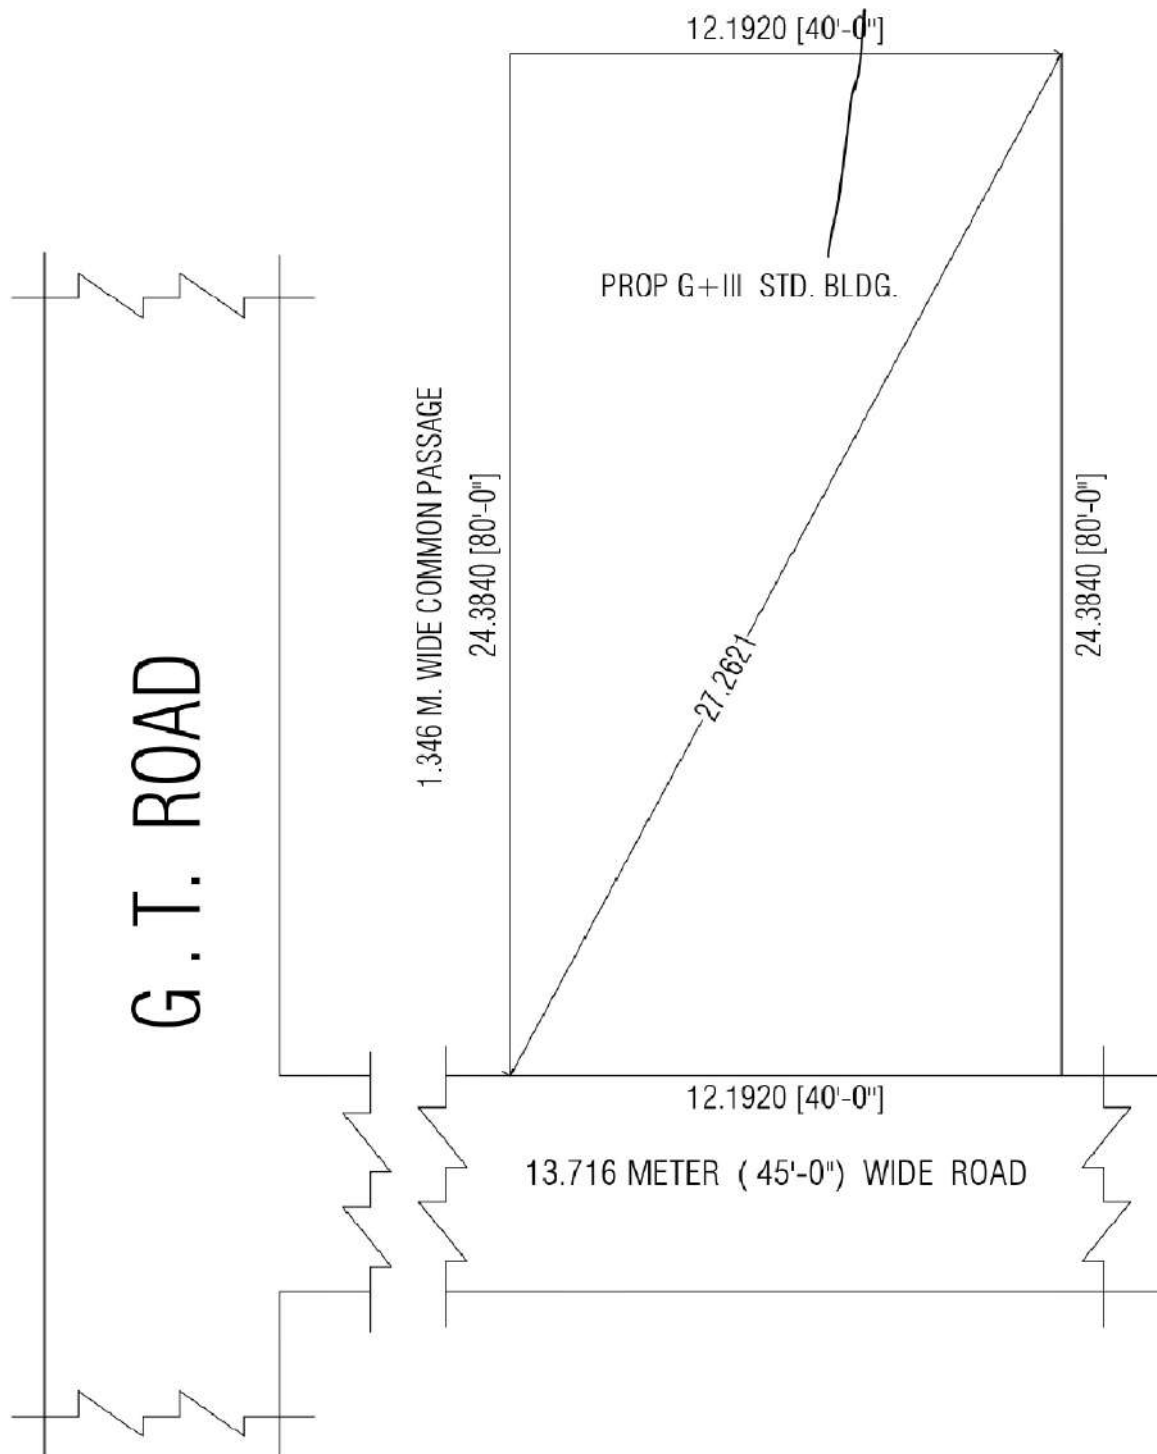

LATITUDE : 23.206186
LONGITUDE : 87.951662

TARA MA CONSTRUCTION

Tarun Kumar
Proprietor

SIGNATURE OF OWNER