


THE PLAN SHOWING FOR OF PROPOSED G+4 STORIED RESIDENTIAL APARTMENT OF 1) SRI KALYAN KUMAR DHARA, S/O.- LATE SHYAM CHARAN DHARA, 2) SRI BIJOY KUMAR DAS, S/O.- LATE PURNA CHANDRA DAS, 3) SRI ABHIJIT MAJUMDAR, S/O.- LATE KALIPADA MAJUMDAR, AT MOUZA:- HABIBPUR, J.L. NO.- 188, IN R.S. PLOT NO.- 436 (PART), L.R. PLOT NO.- 1257 & 1258 (PART), HOLDING NO.- 1766 , WARD NO.- 01 , STREET :- HABIBPUR , P.S.- MIDNAPORE, DIST.- PASCHIM MEDINIPUR, UNDER MIDNAPORE MUNICIPALITY.

LEGAL REPRESENTATIVE EXECUTORS, ADMINISTRATOR & ASSIGNS IN FAVOUR OF 'M/S RAJESHWARI DEVELOPER' PROP. 1) SRI SHIBU GHOSHAL, S/O.- SRI SWAPAN GHOSHAL, 2) SMT APARNA GHOSHAL, W/O.- SRI SHIBU GHOSHAL, OF TALKUI, P.O.- ABASH, P.S.- KOTWALI, PIN.- 721102, DIST.- PASCHIM MEDINIPUR.

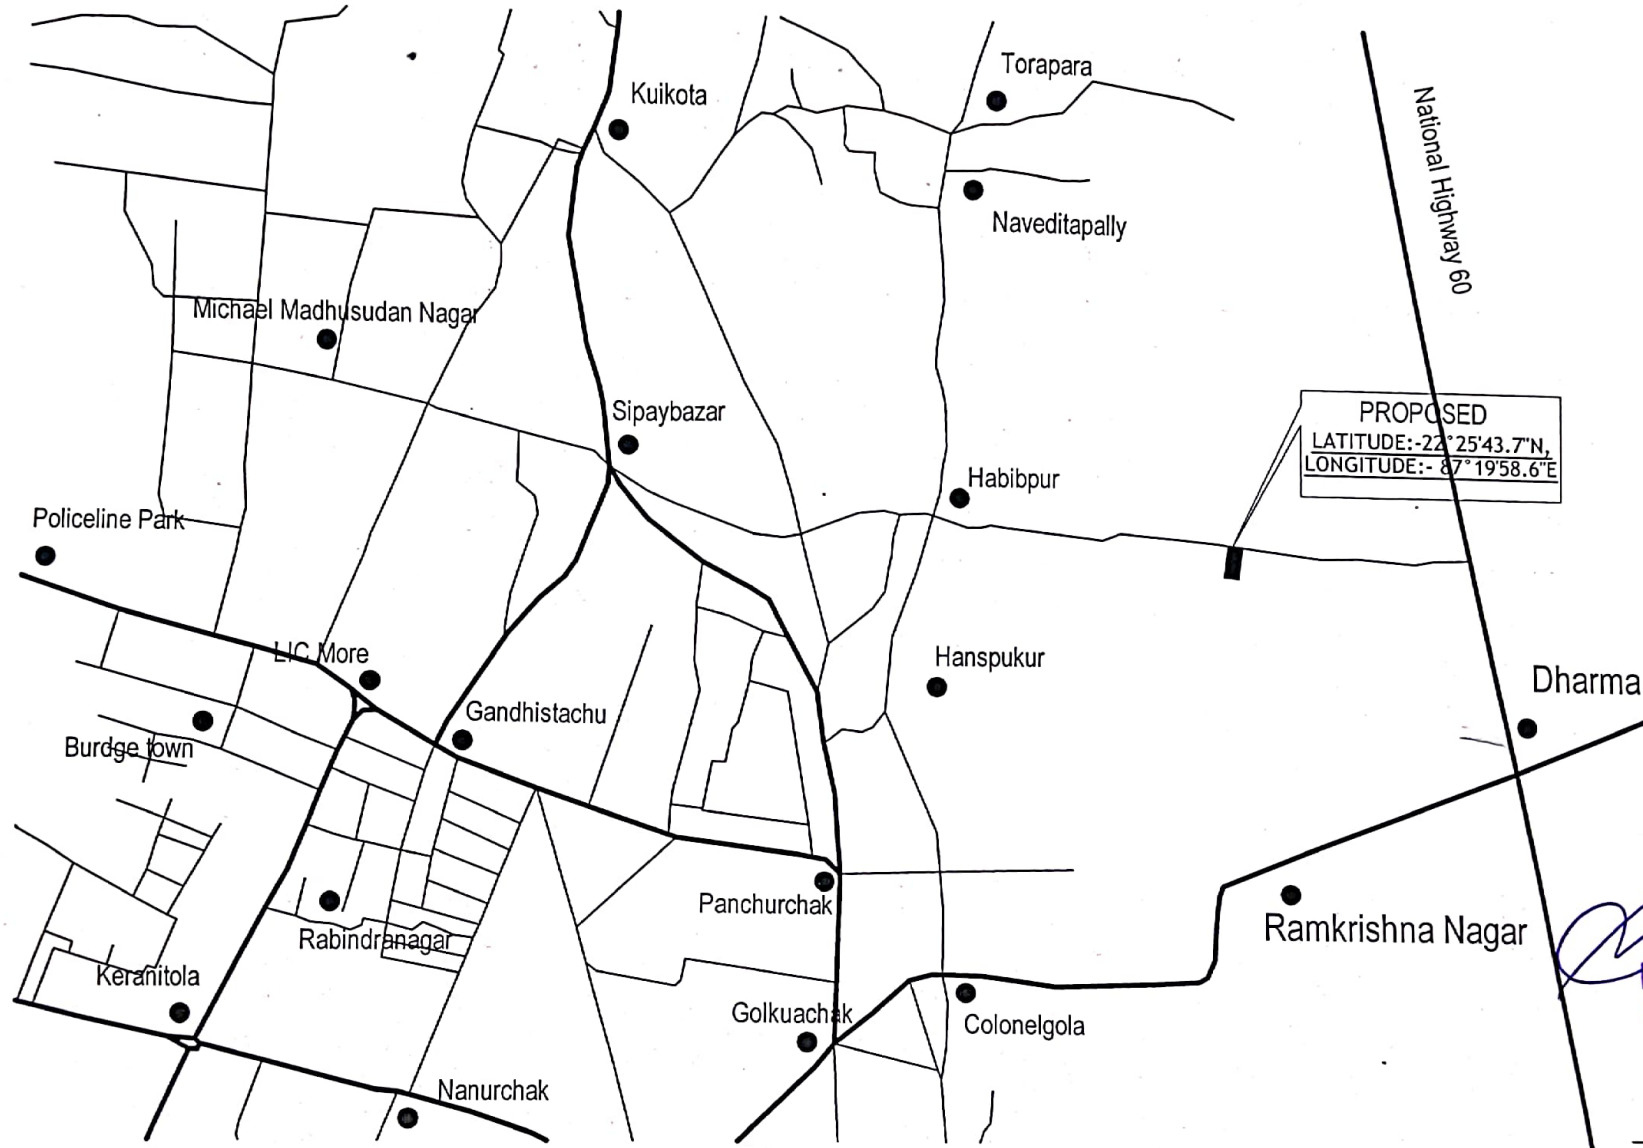

LOCATION MAP
SCALE- (N.T.S.)

[Signature]
Er. Siddhartha Sahoo
B. Tech (Civil Engineer)
LBS, Class - I
Reg. No : MID/LBS-I/02/23
Midnapore Municipality

DRAWN BY