





FRONT ELEVATION
SCALE- (1 : 100)


CROSS SECTION OF X - X'
SCALE- (1 : 100)

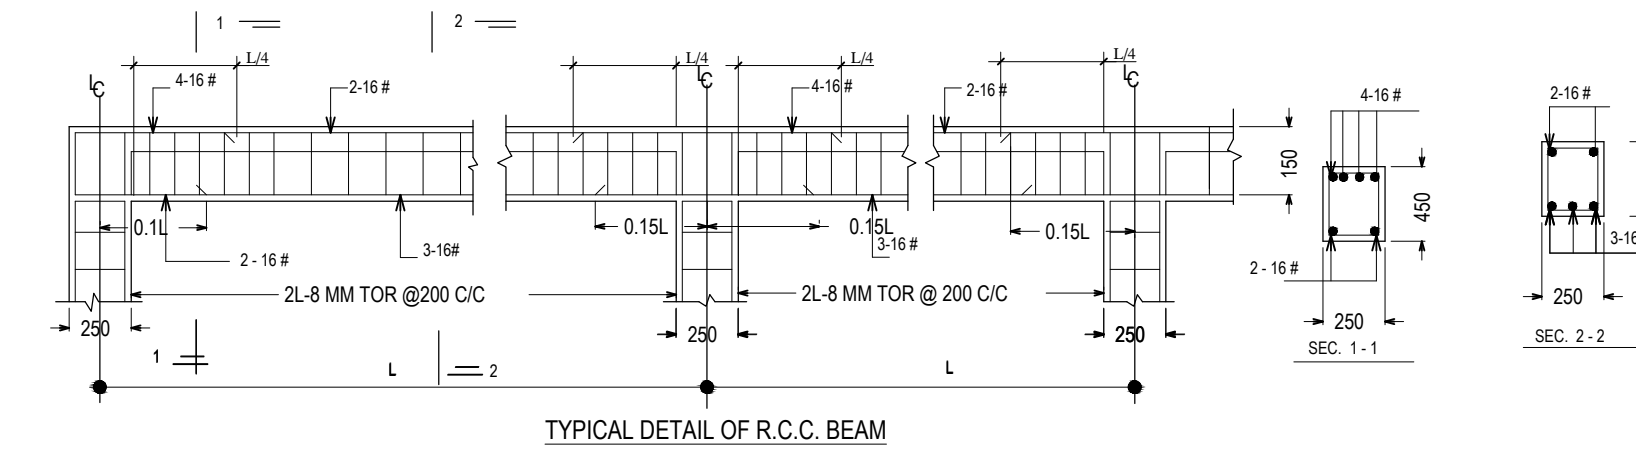


TYPICAL DETAIL OF R.C.C. BEAM

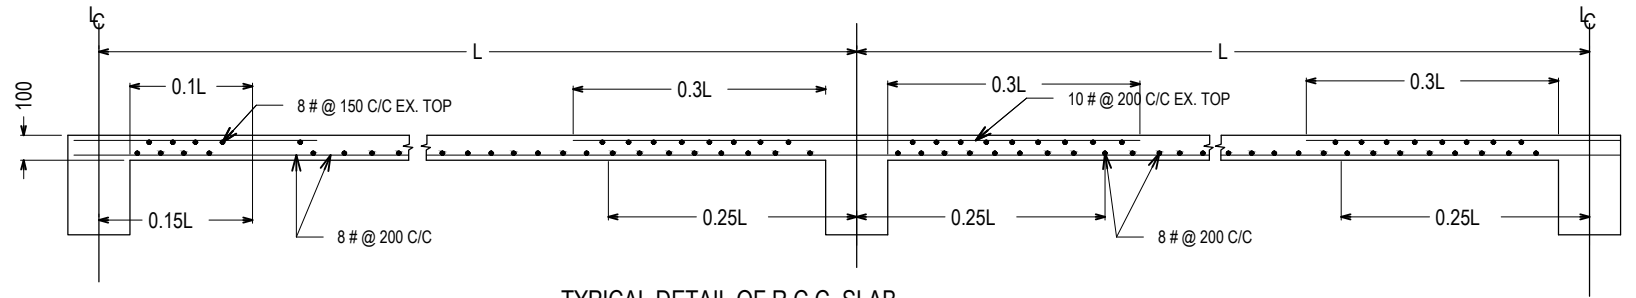

TYPICAL DETAIL OF R.C.C. SLAB

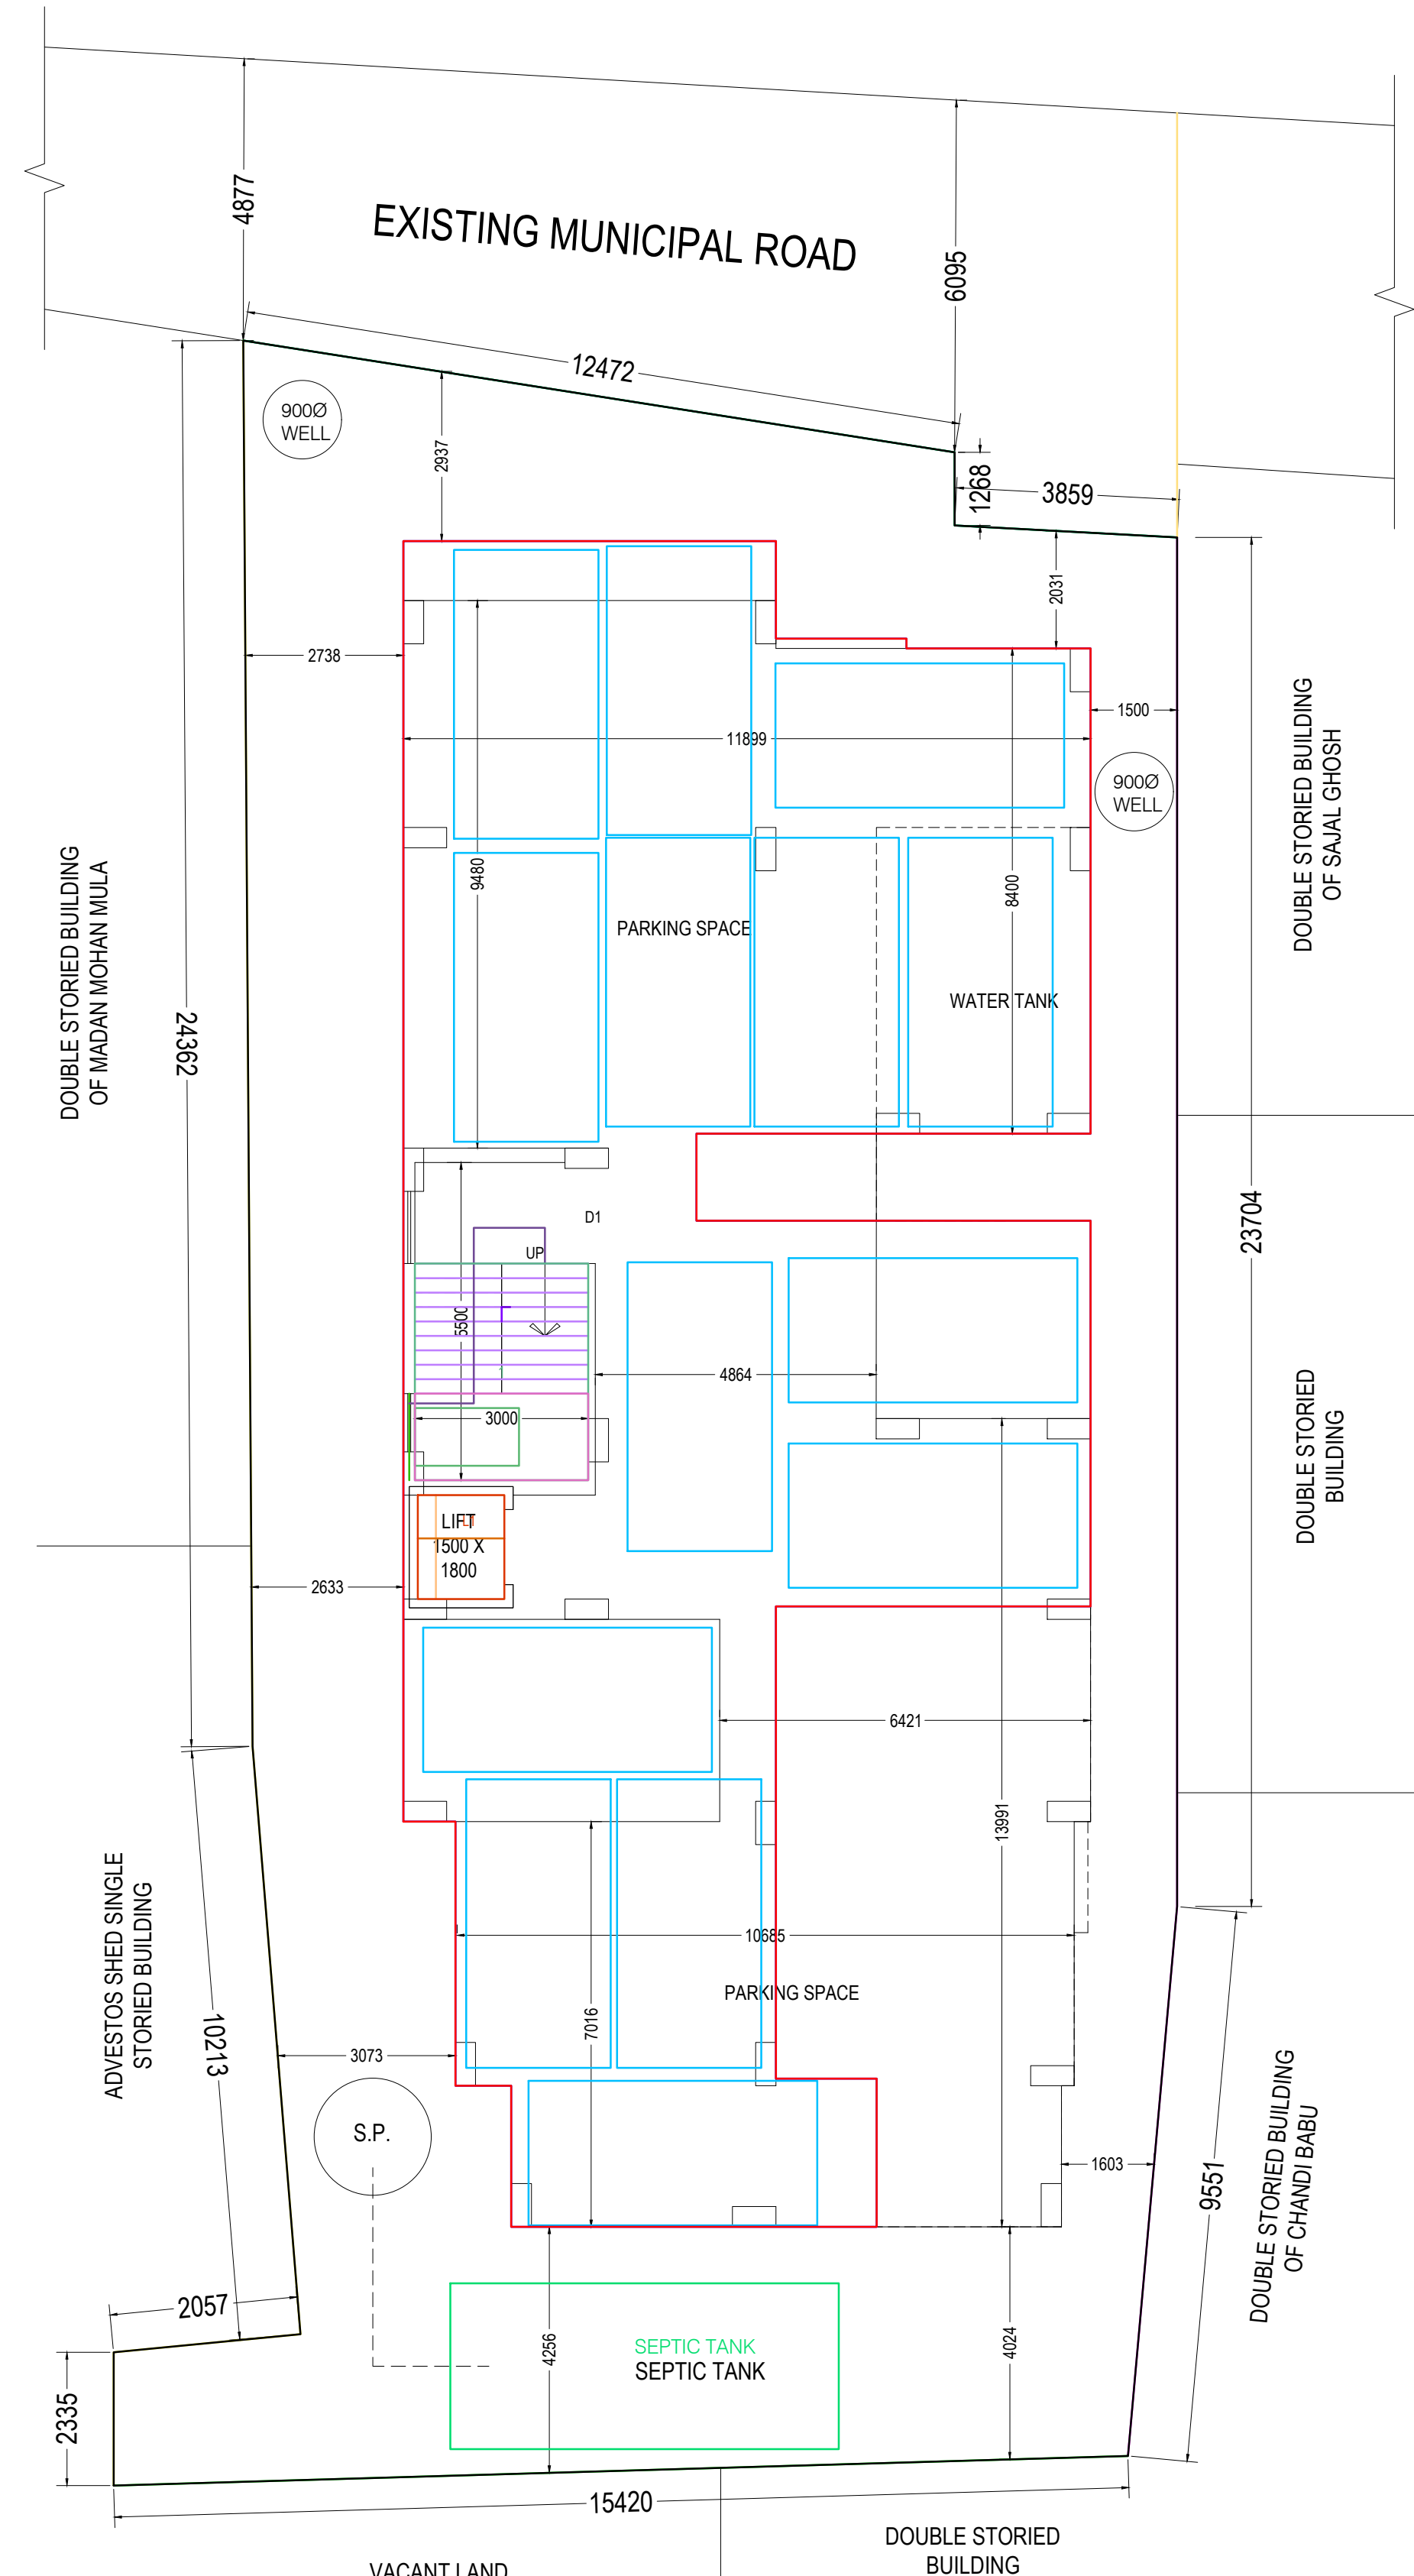


PROPOSED GROUND FLOOR PLAN
SCALE- (1 : 100)

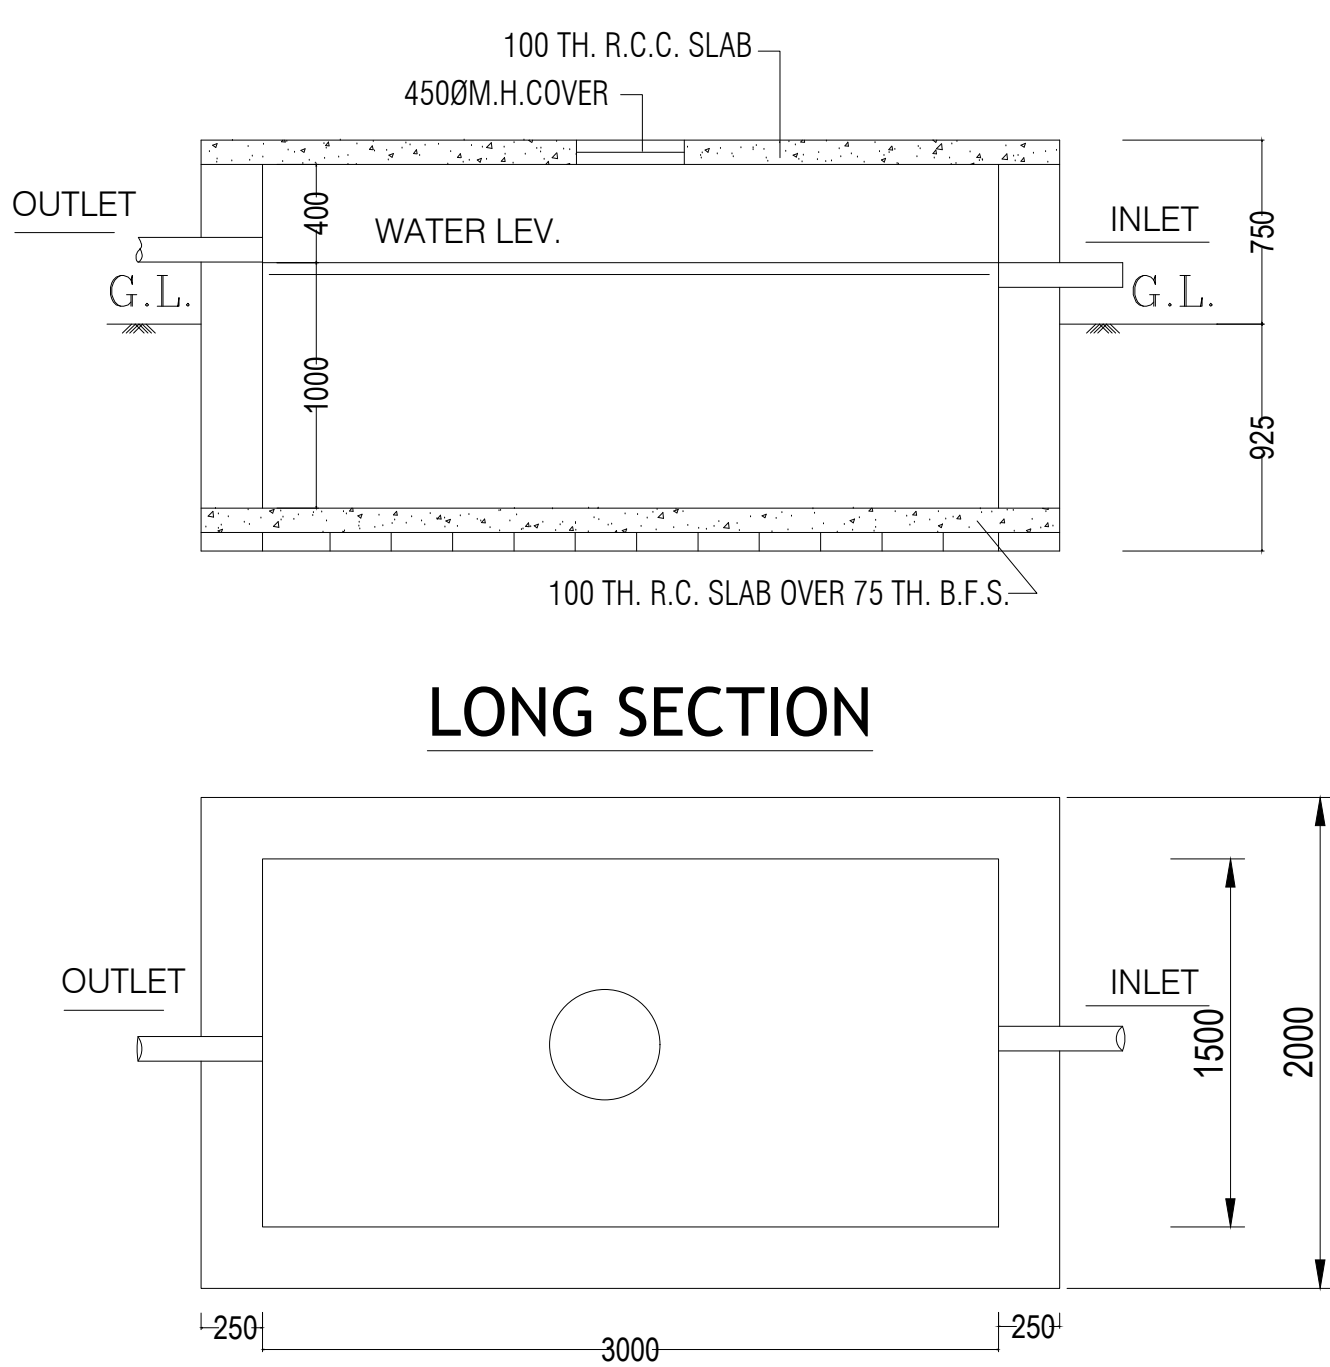


DETAILS OF S.U.G.W.R.


CAPACITY (600 GALLONS)
SCALE - 1:50

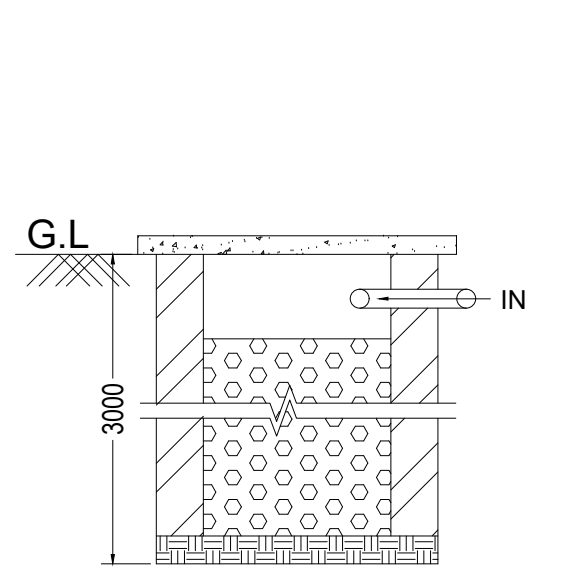


DETAILS OF SOAKPIT
SCALE - 1:50

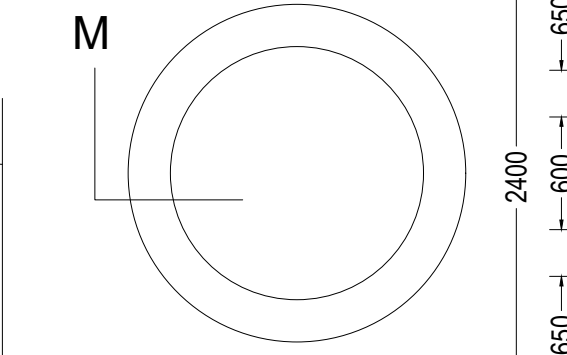


SECTION AT M-M
SCALE - 1:50

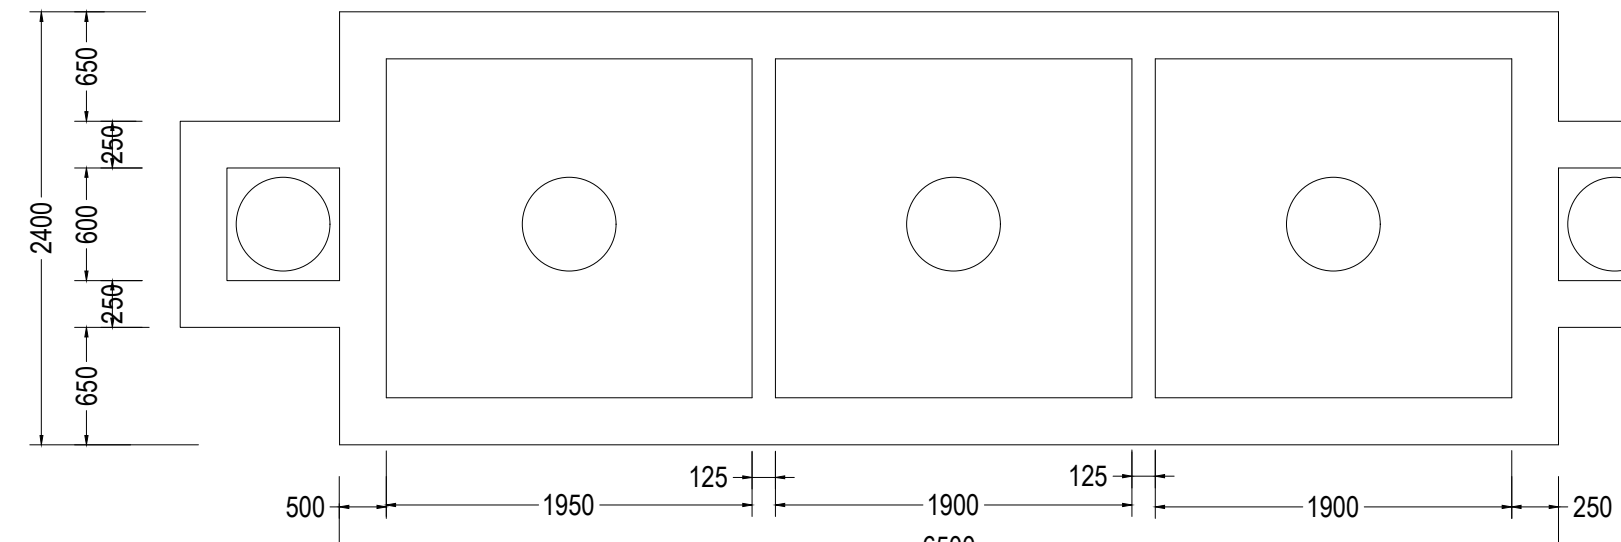


DETAILS OF SEPTIC TANK & SOAK PIT
SCALE - 1:50

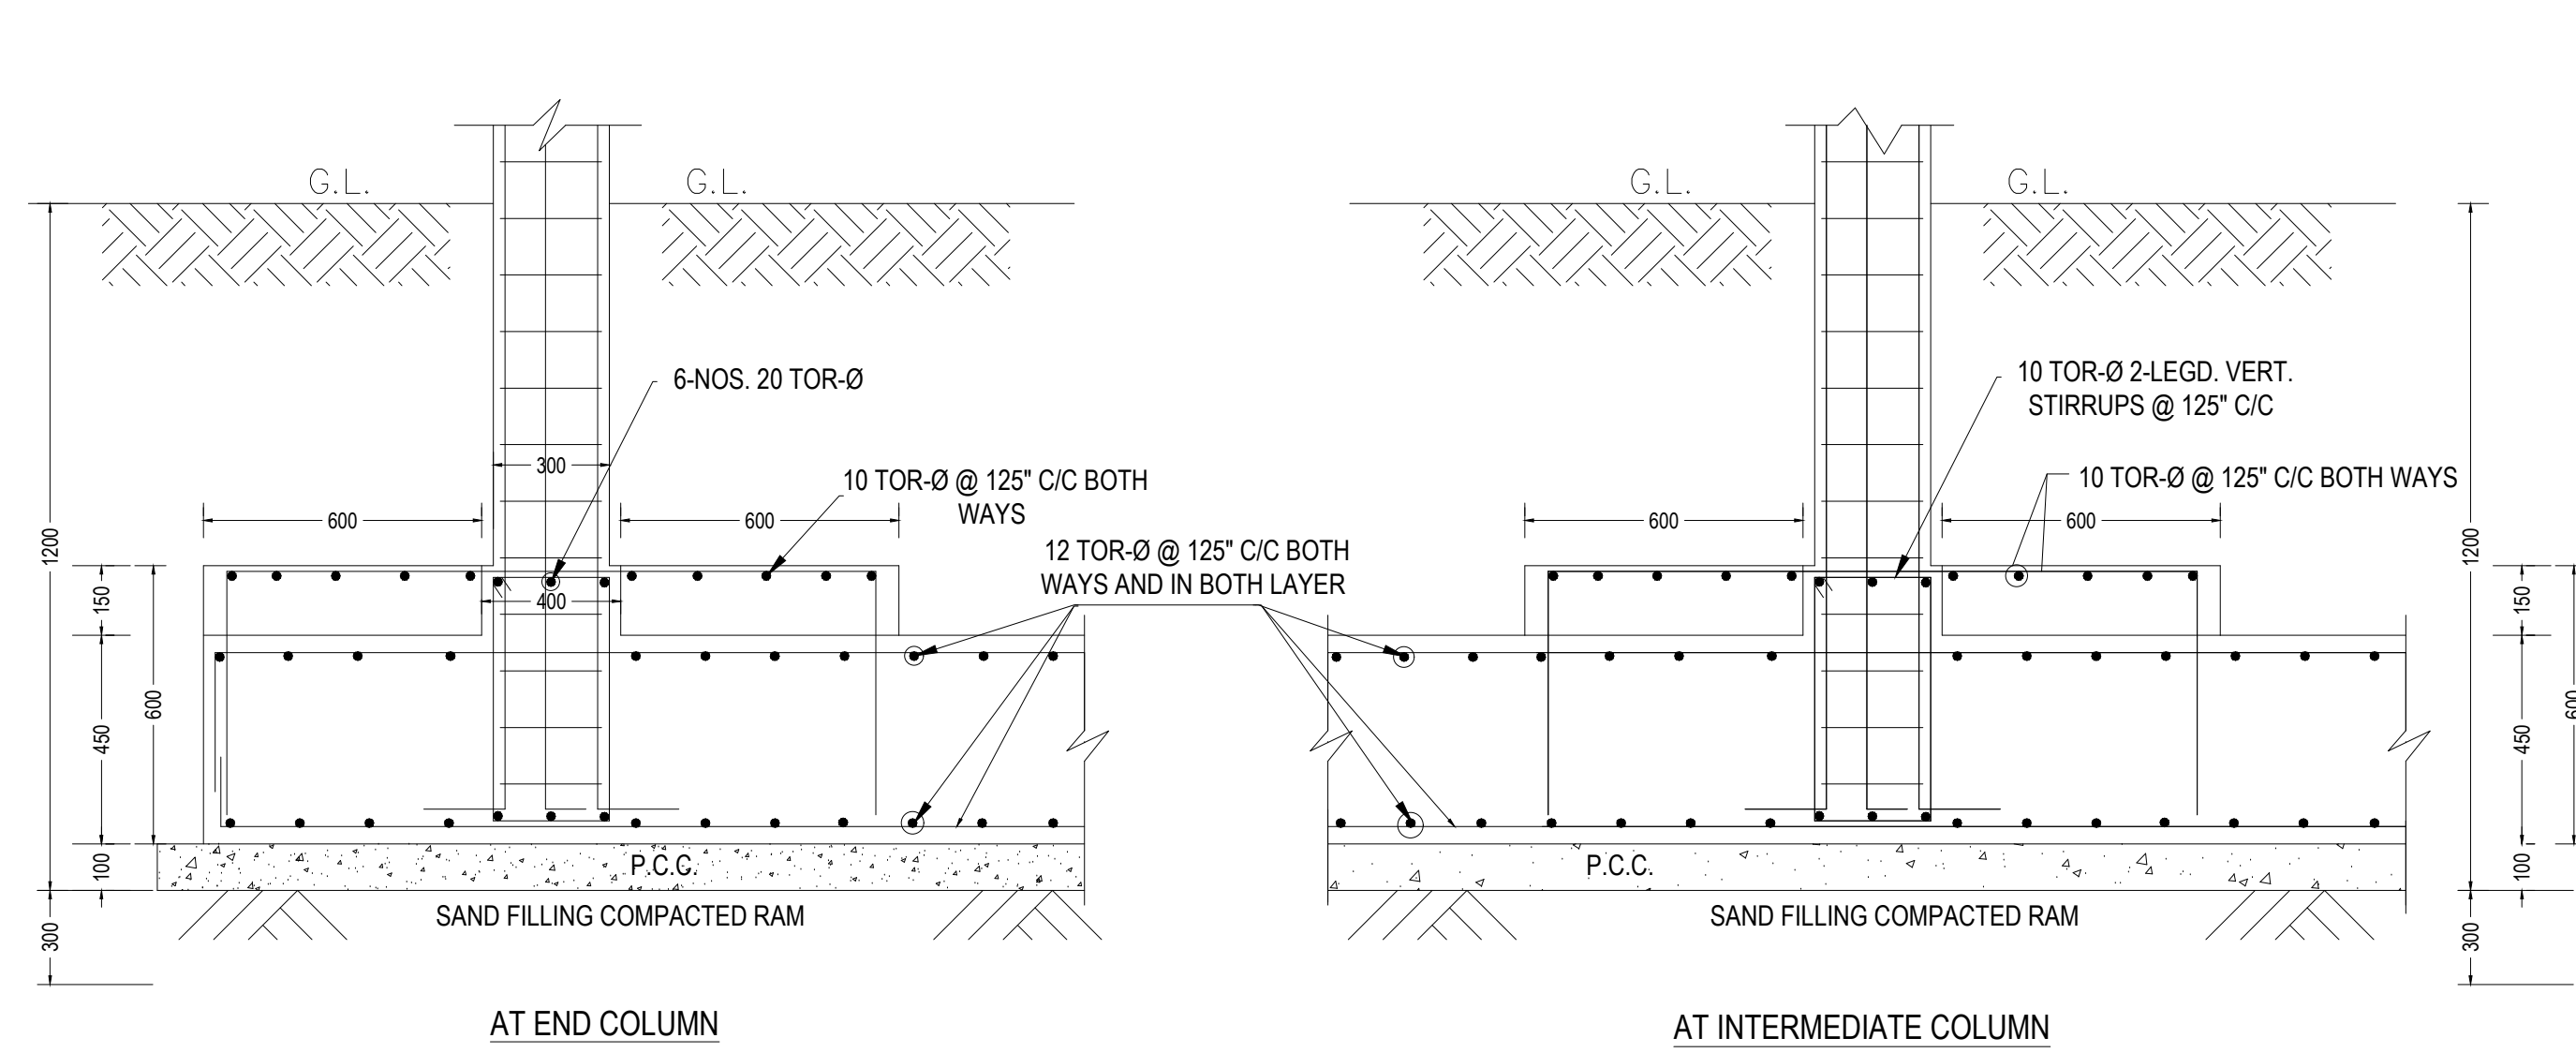

TYP. DETAILING OF FLOATING SLAB

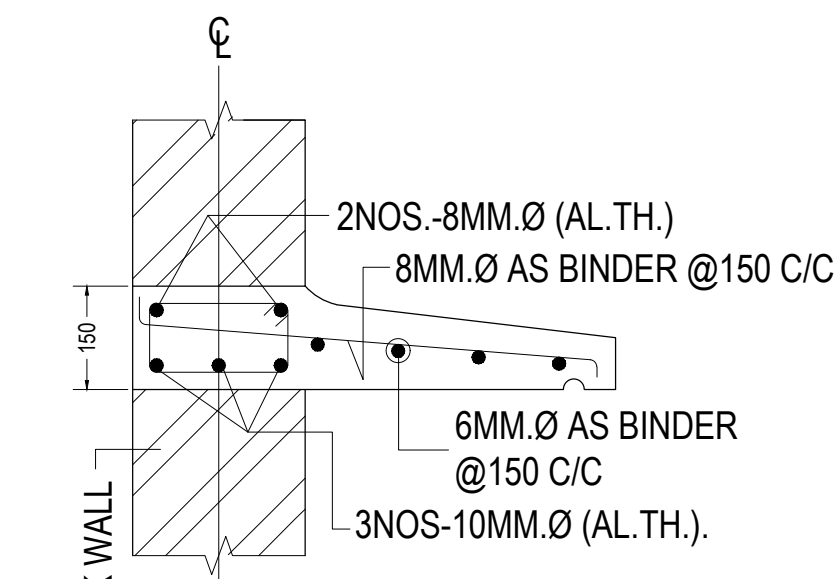

CROSS SECTION OF CHAJJA
(SCALE= 1 : 20)

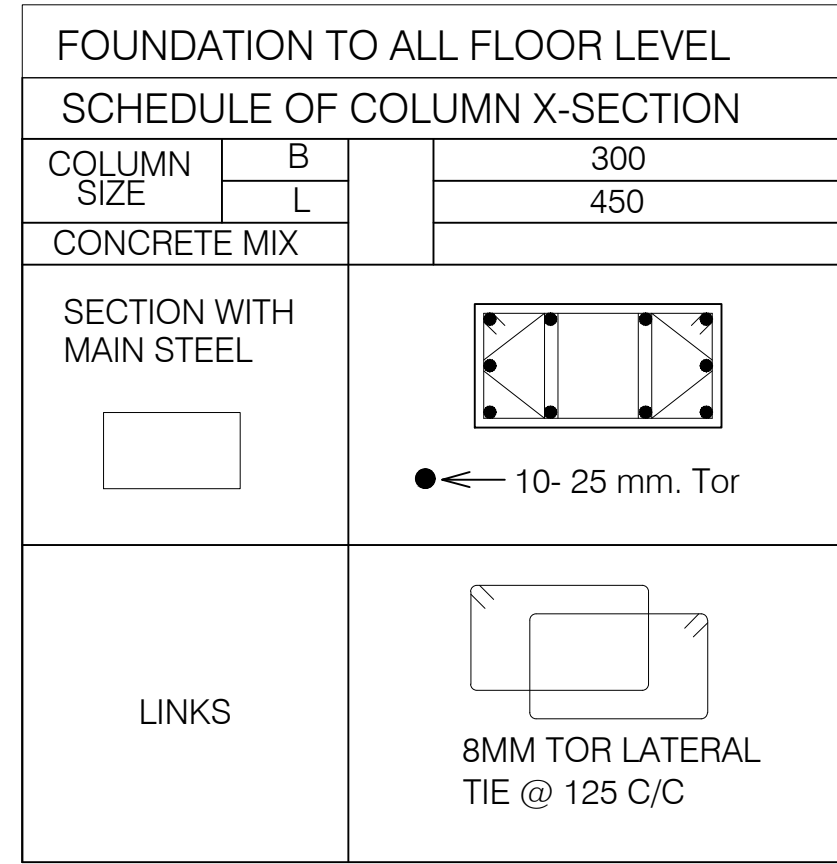


FOUNDATION TO ALL FLOOR LEVEL
SCHEDULE OF COLUMN X-SECTION

SECTION WITH MAIN STEEL


LINKS

10- 25 mm. Tor


8MM TOR LATERAL TIE @ 125 C/C

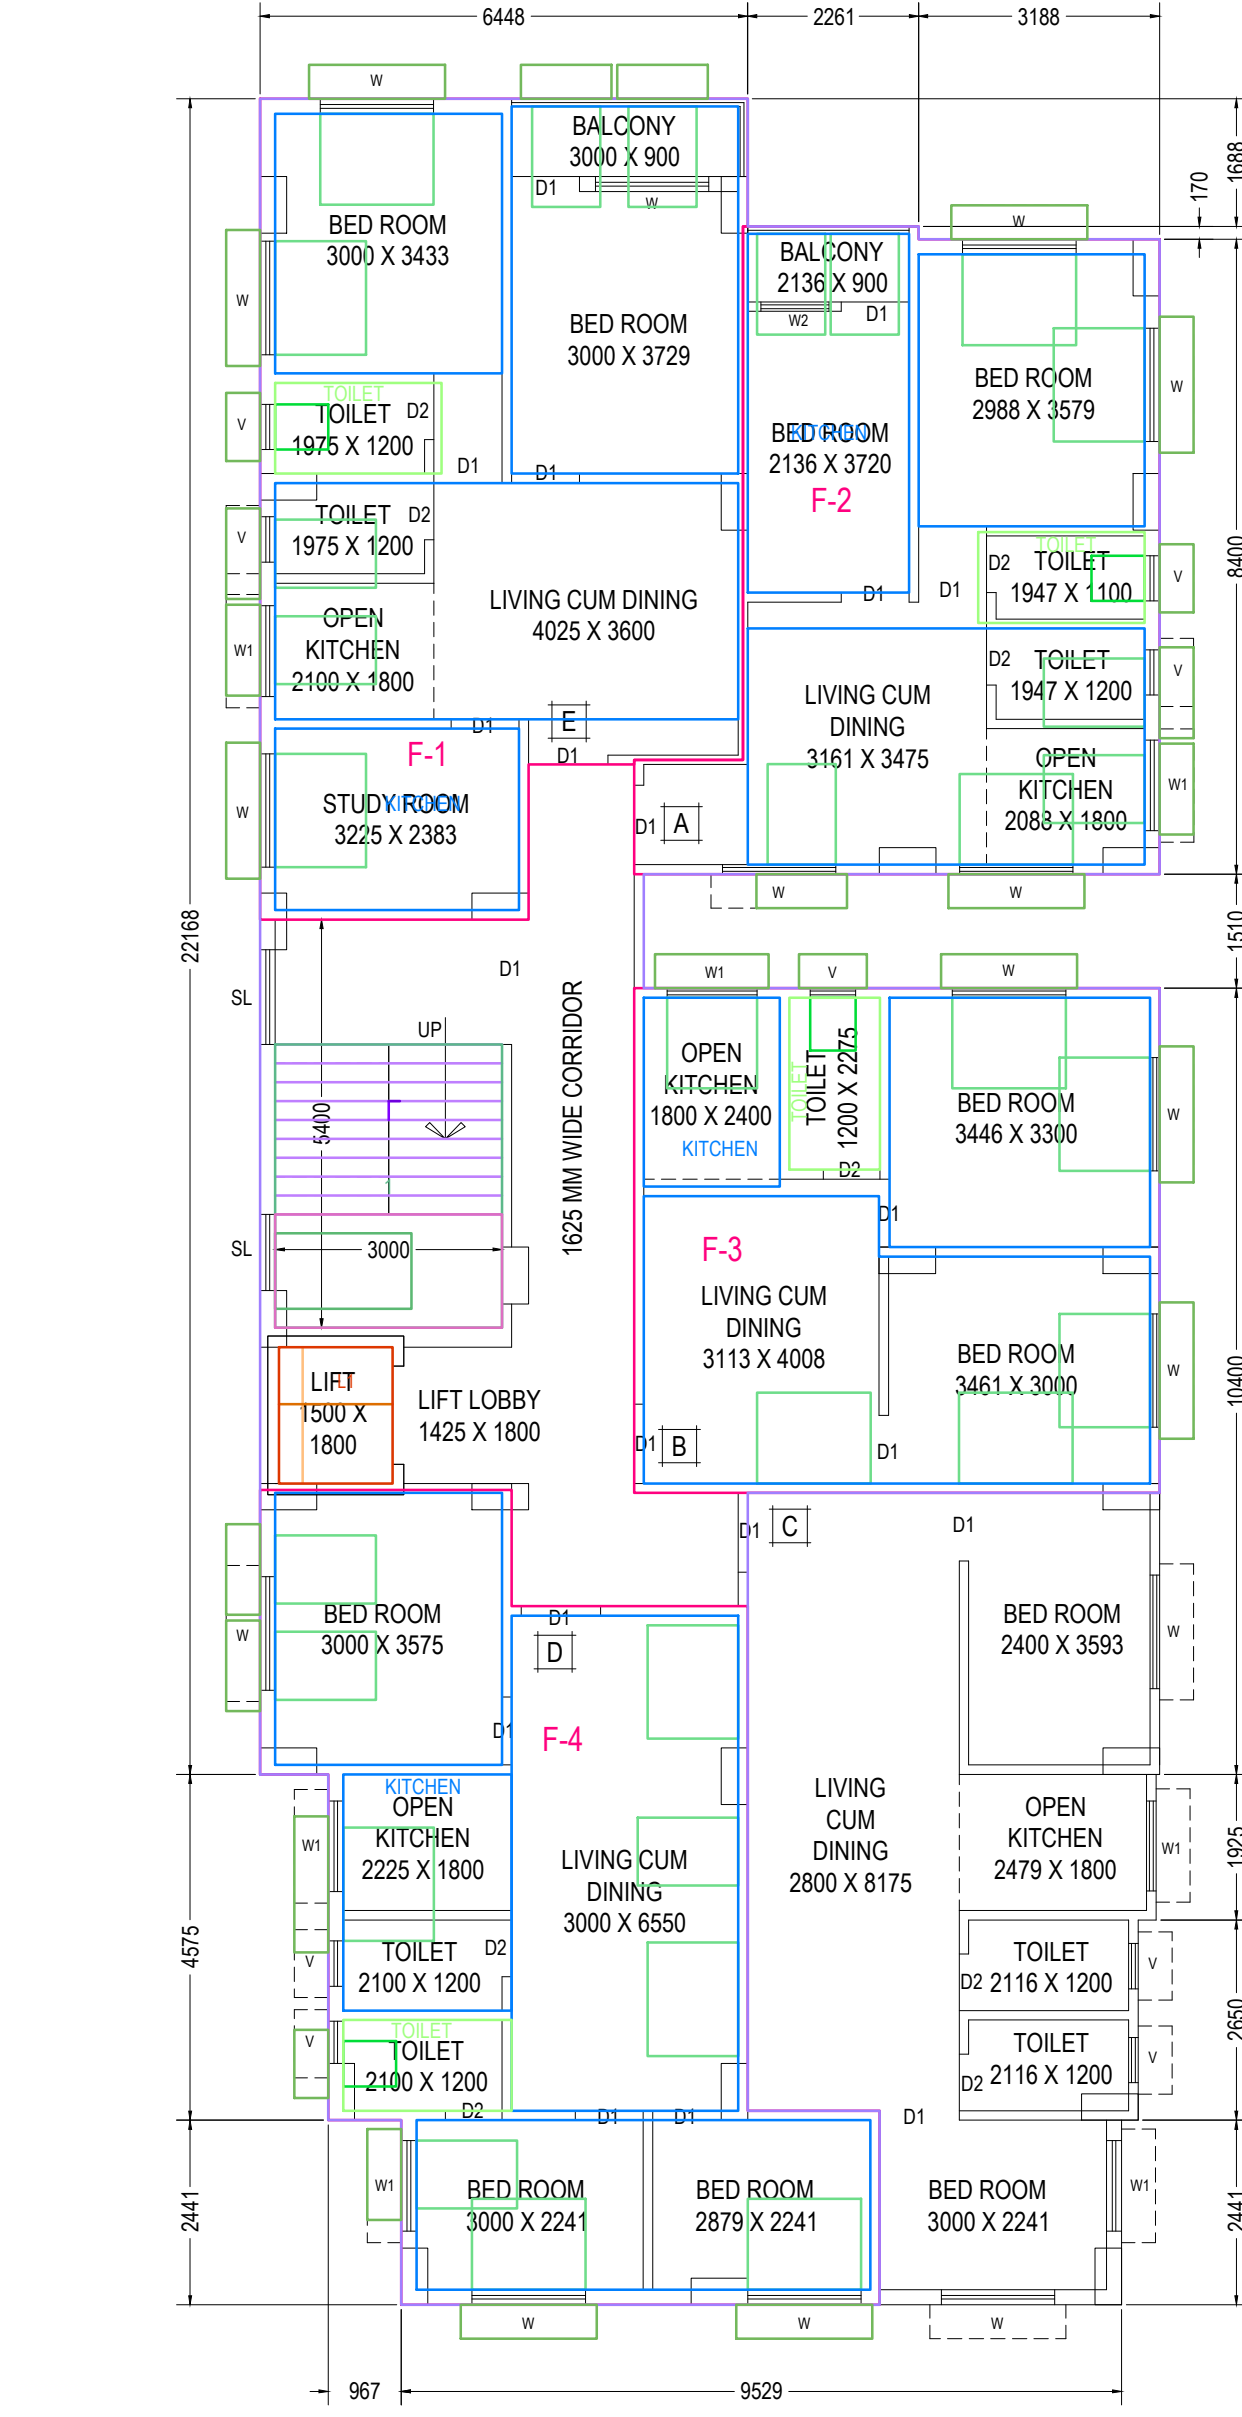


PROPOSED SECOND FLOOR PLAN
SCALE- (1 : 100)

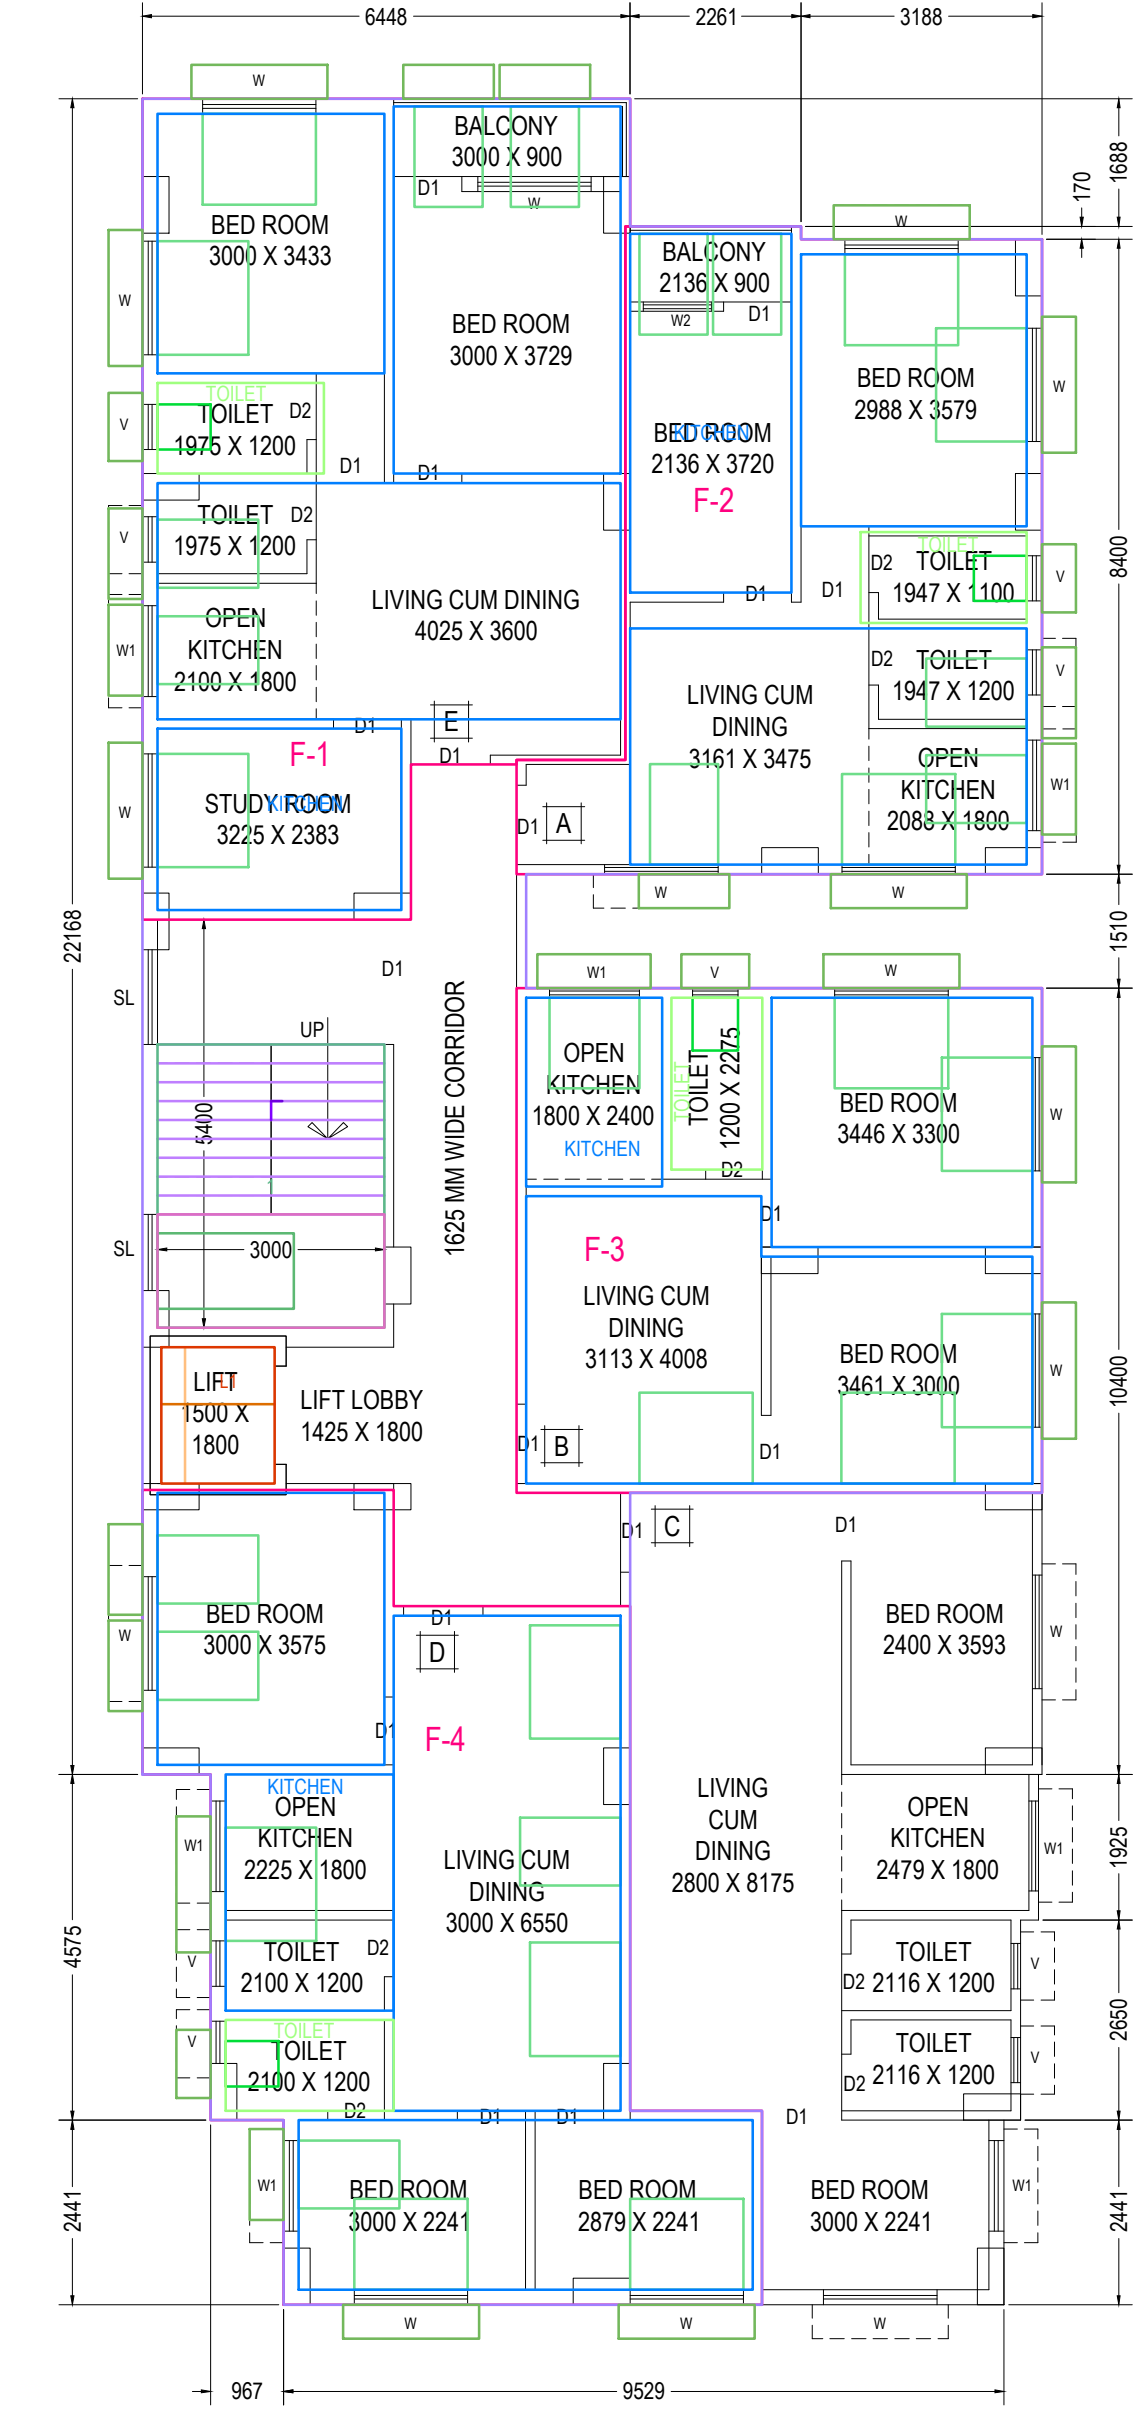


PROPOSED THIRD FLOOR PLAN
SCALE- (1 : 100)

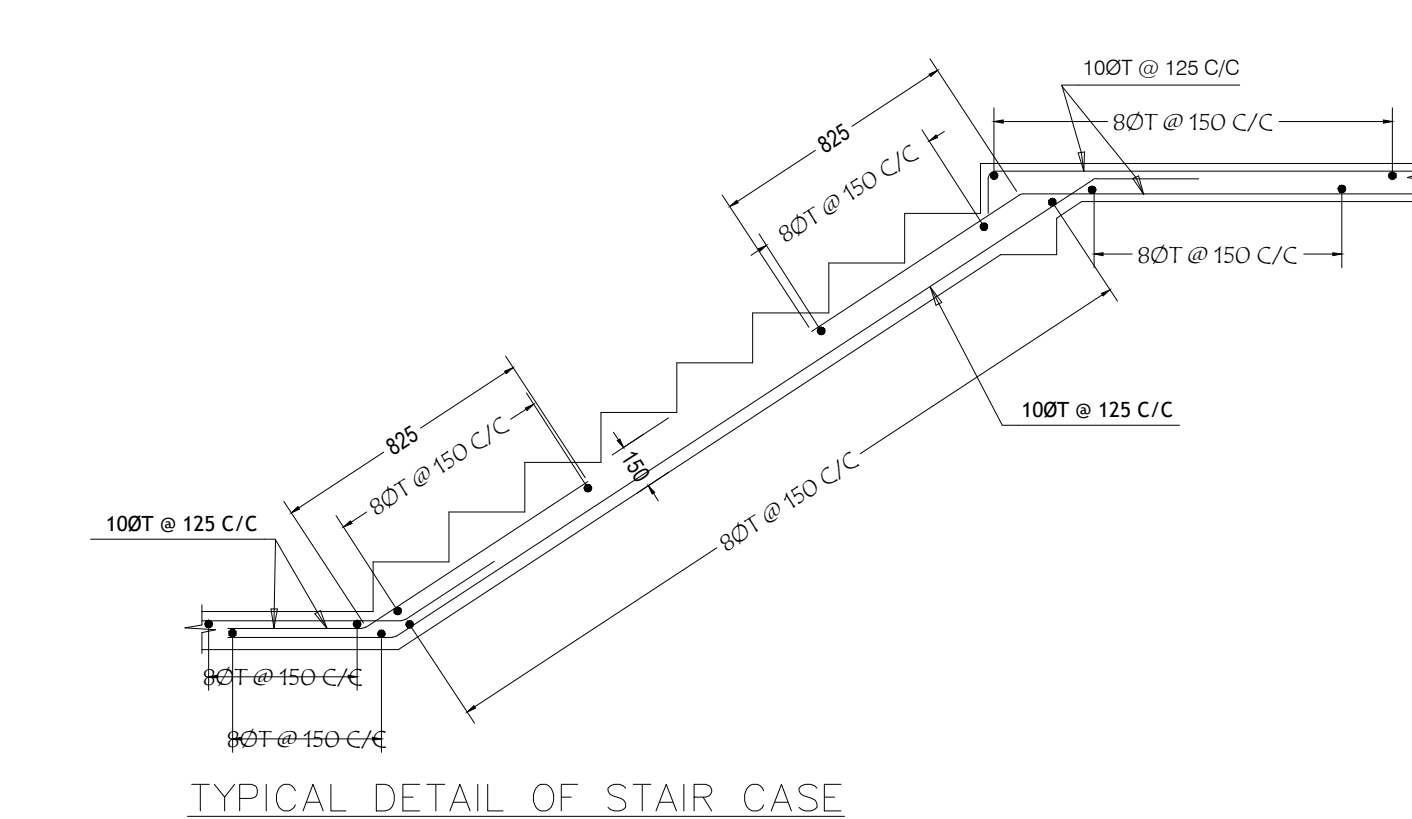

TYPICAL DETAIL OF STAIR CASE

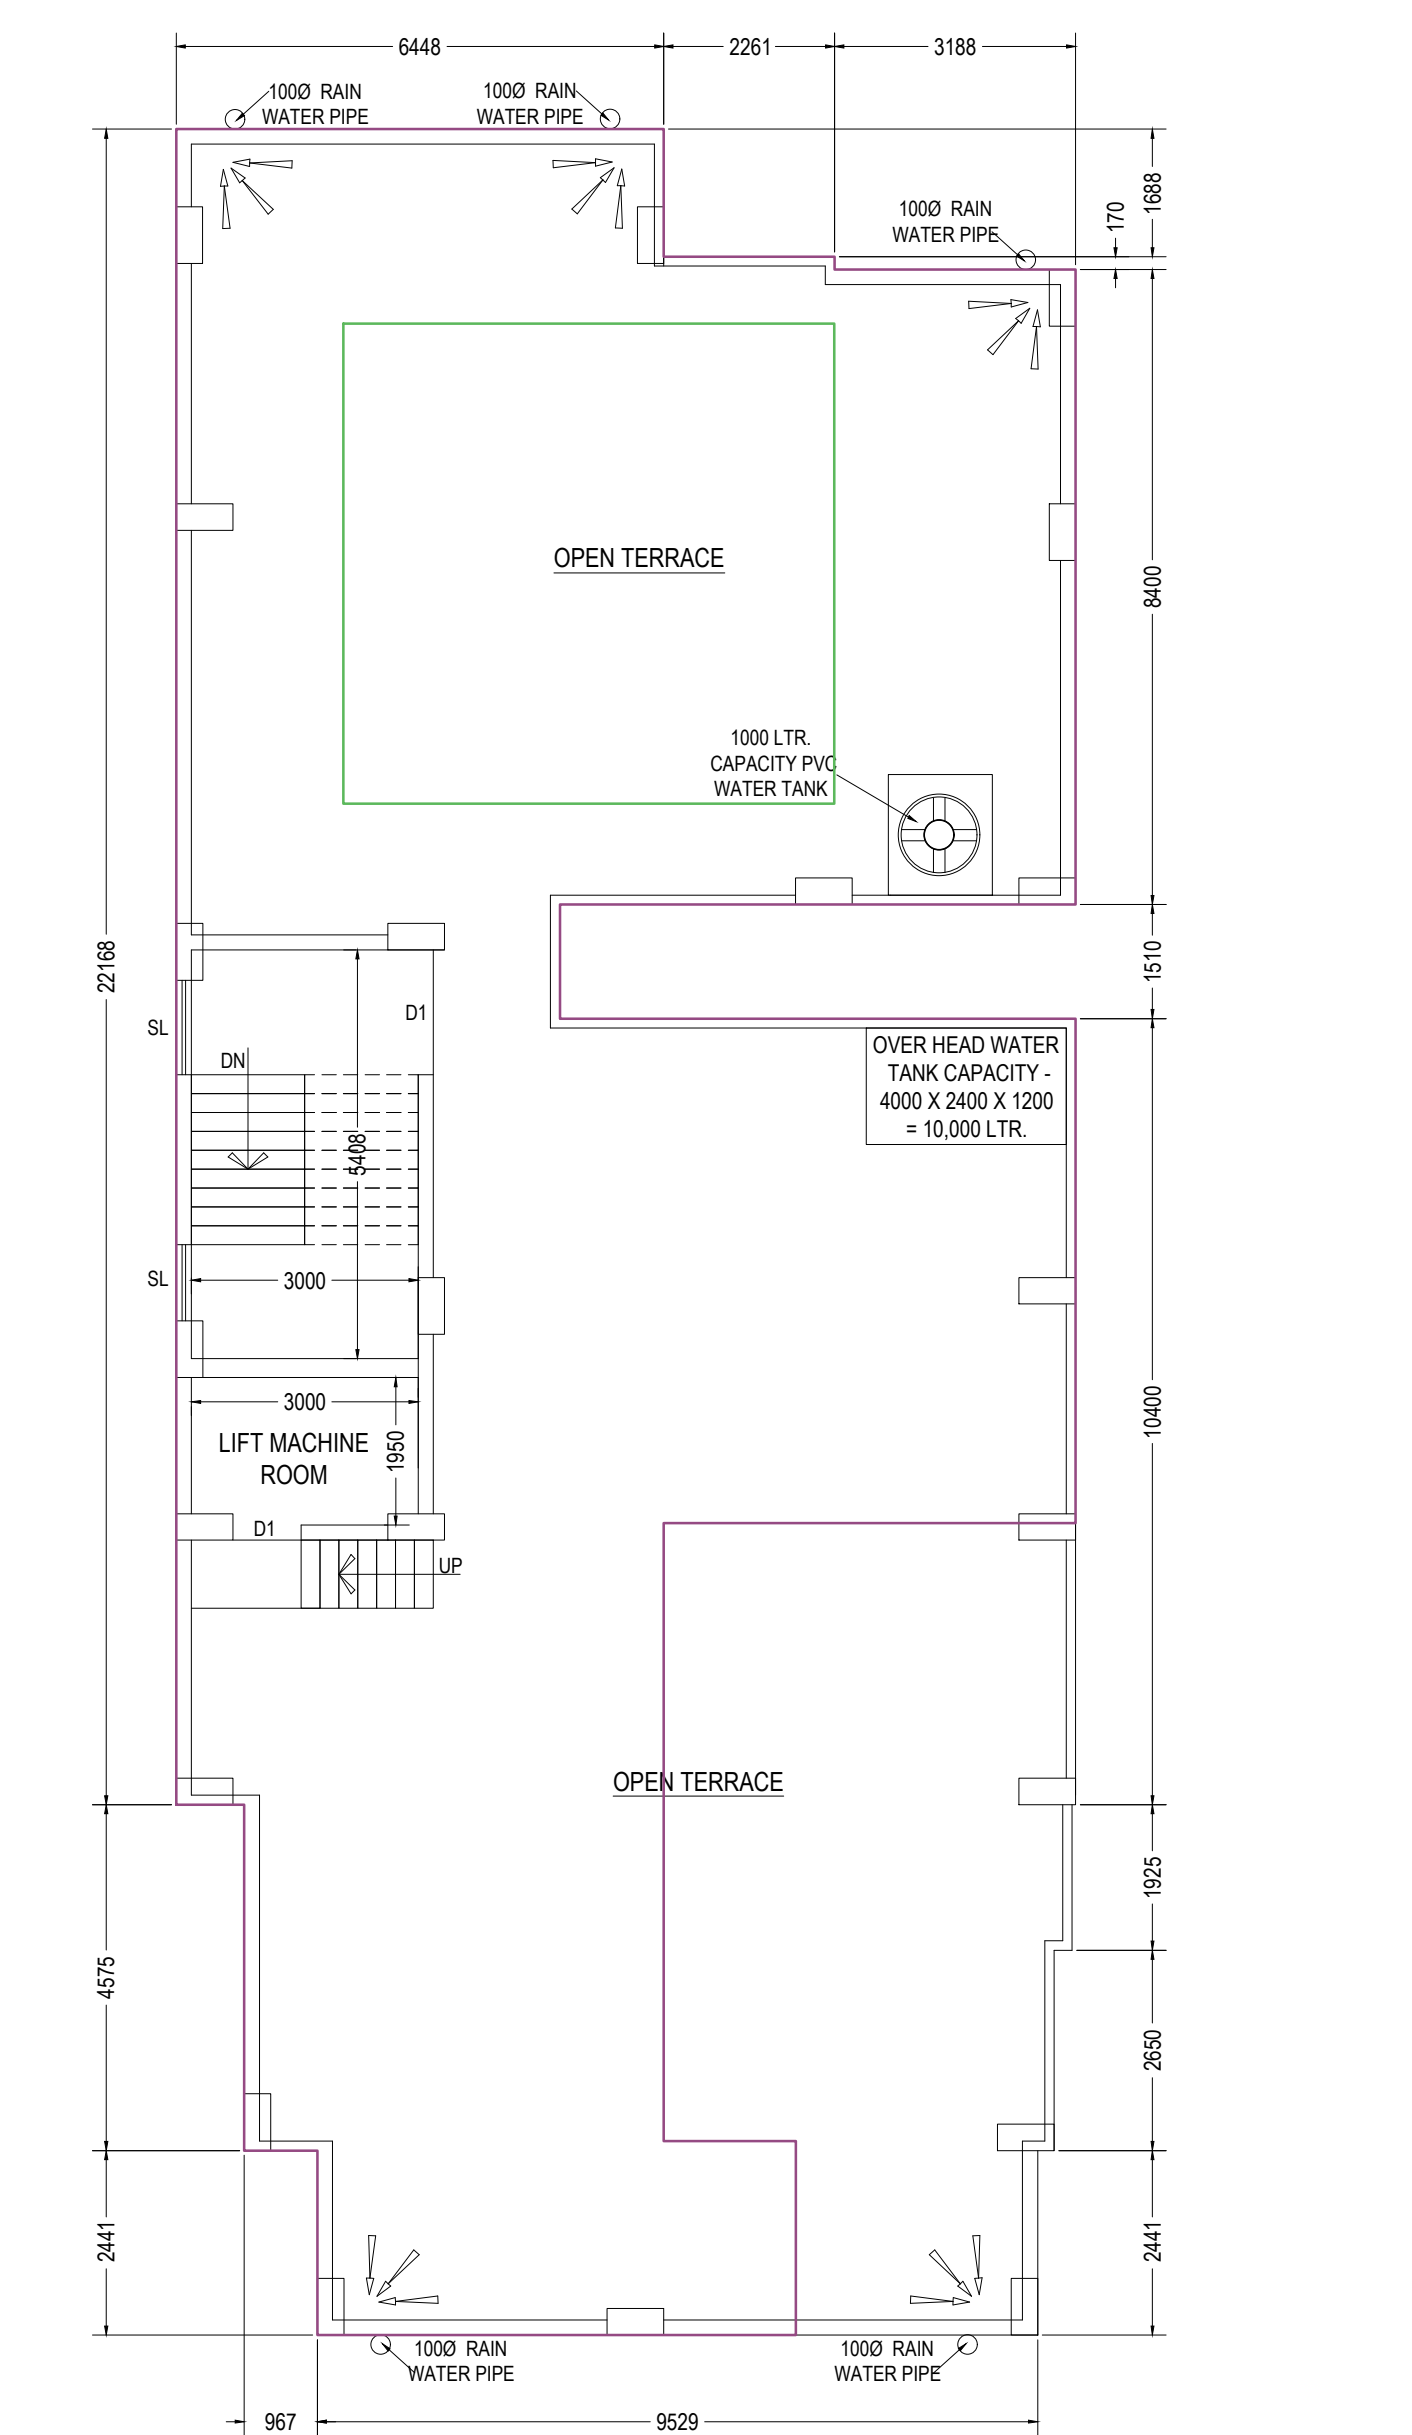

TERRACE PLAN
SCALE- (1 : 100)

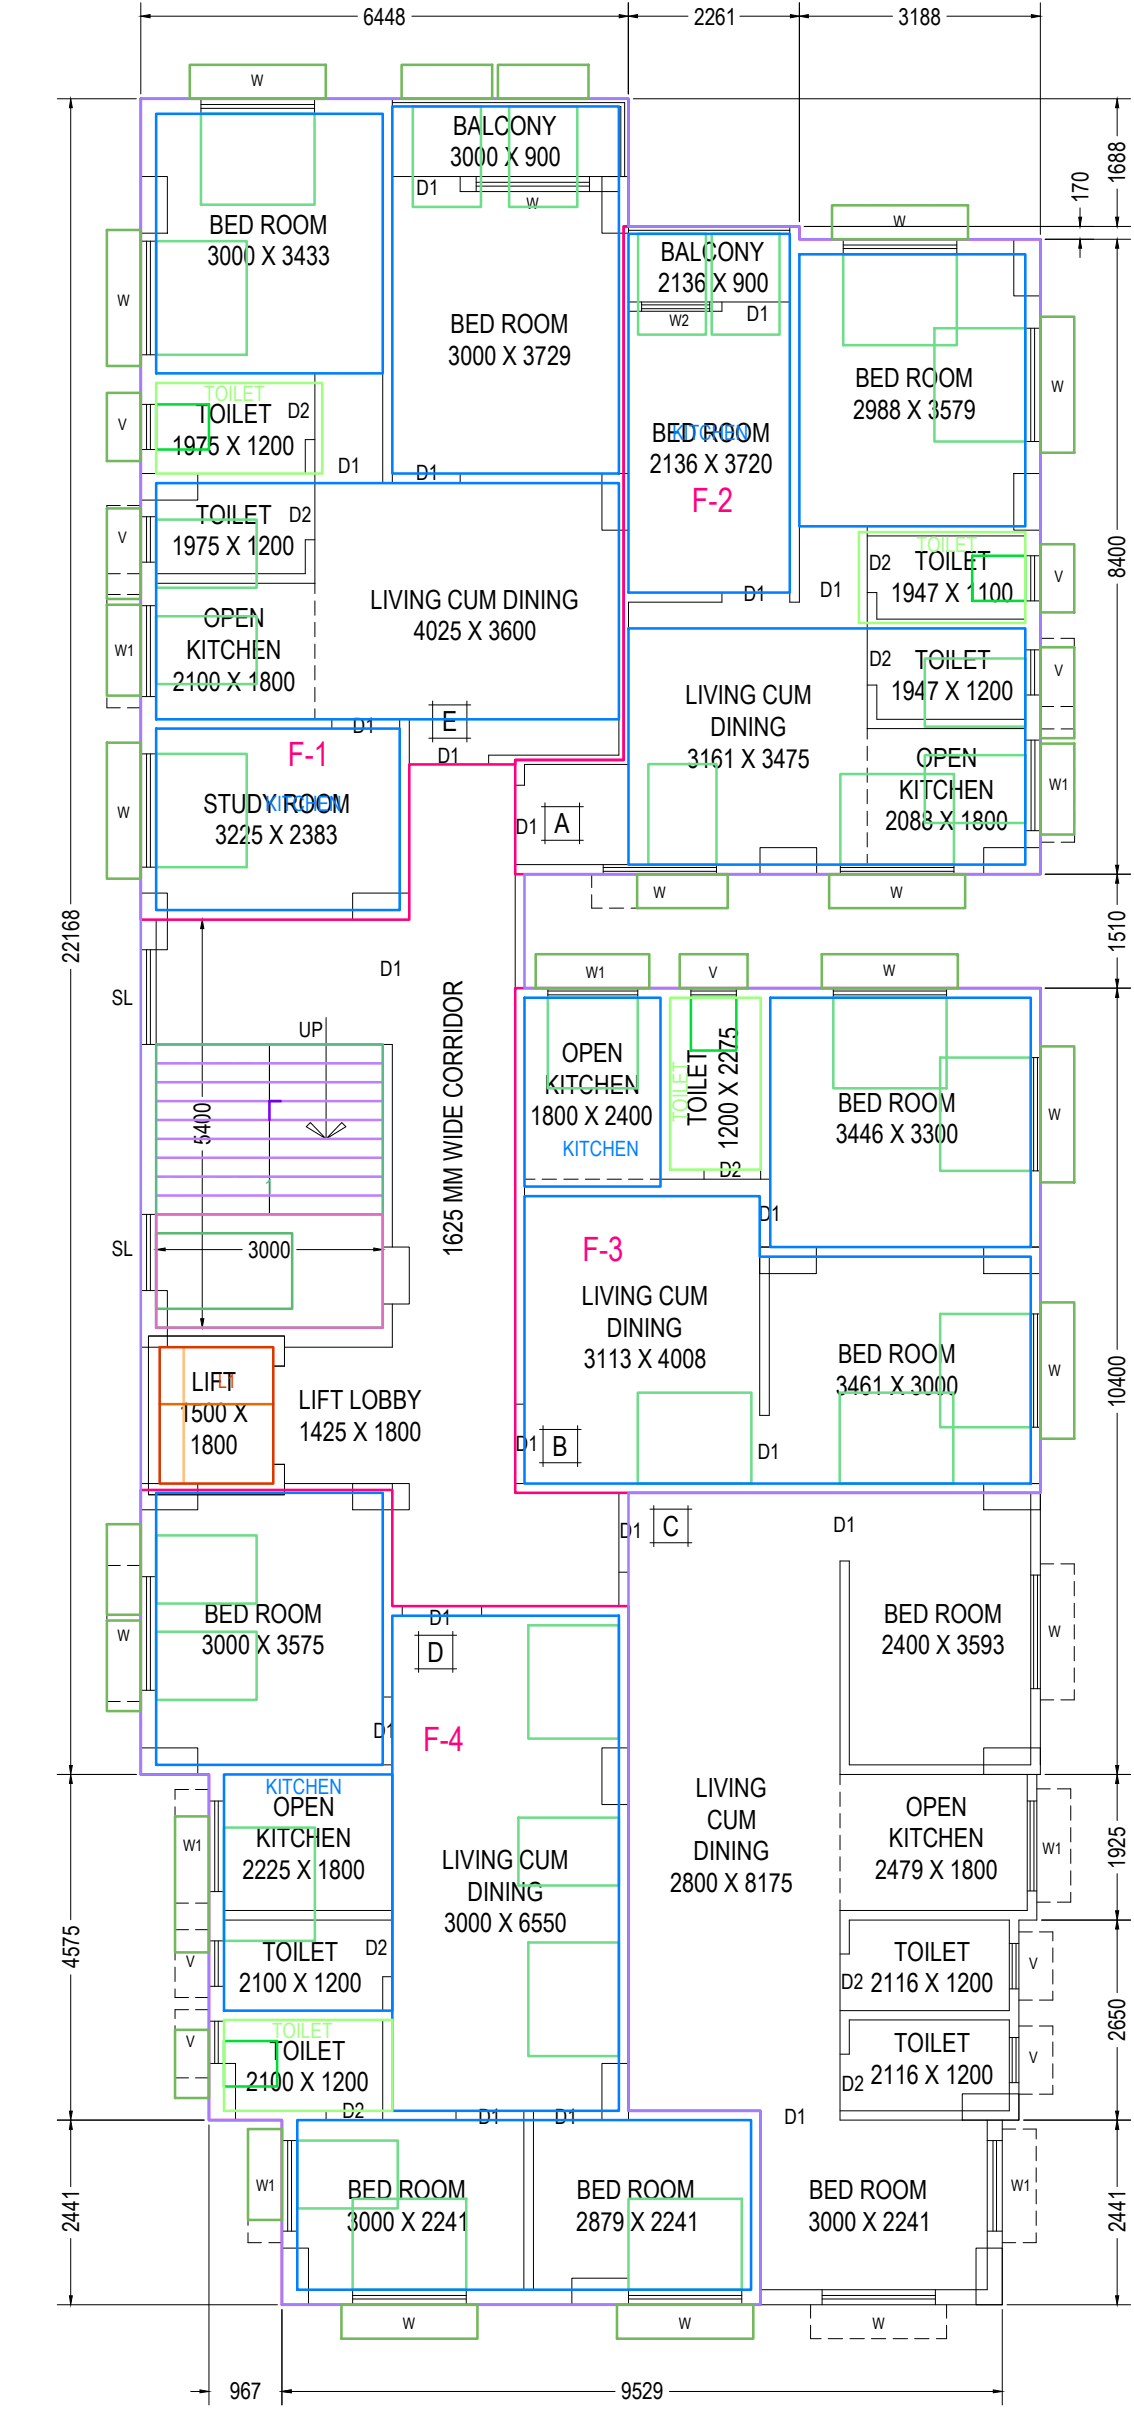

PROPOSED FOURTH FLOOR PLAN
SCALE- (1 : 100)


THE PLAN SHOWING FOR OF PROPOSED G+4 STORED RESIDENTIAL APARTMENT OF 1) SRI KALYAN KUMAR DHARA, S/O.- LATE SHYAM CHARAN DHARA, 2) SRI BIJOY KUMAR DAS, S/O.- LATE PURNA CHANDRA DAS, 3) SRI ABHIJIT MAJUMDAR, S/O.- LATE KALIPADA MAJUMDAR, AT MOUZA- HABIBPUR, J.L. NO.- 188, IN R.S. PLOT NO.- 436 (PART), L.R. PLOT NO.- 1257 & 1258 (PART), HOLDING NO.- 1766 , WARD NO.- 01 , STREET - HABIBPUR , P.S.- MIDNAPORE, DIST.- PASCHIM MEDINIPUR, UNDER MIDNAPORE MUNICIPALITY.

LEGAL REPRESENTATIVE EXECUTORS, ADMINISTRATOR & ASSIGNS IN FAVOUR OF 'M/S RAJESHWARI DEVELOPER' PROP. 1) SRI SHIBU GHOSHAL, S/O.- SRI SWAPAN GHOSHAL, 2) SMT APARNA GHOSHAL, W/O.- SRI SHIBU GHOSHAL, OF TALKUI, P.O.- ABASH, P.S.- KOTWALI, PIN.- 721102. DIST.- PASCHIM MEDINIPUR.

AREA UTILIZATIONS STATEMENT	
AREA OF TOTAL LAND	564.596 SQ.M.
COVERED AREA IN PROPOSED GROUND FLOOR	281.839 SQ.M.
COVERED AREA IN PROPOSED FIRST FLOOR	316.485 SQ.M.
COVERED AREA IN PROPOSED SECOND FLOOR	316.485 SQ.M.
COVERED AREA IN PROPOSED THIRD FLOOR	316.485 SQ.M.
COVERED AREA IN PROPOSED FORTH FLOOR	316.485 SQ.M.
TOTAL COVERED AREA	1547.779 SQ.M.
GROUND COVERAGE	49.92 %
FAR	2.741
HEIGHT OF THE BUILDING	15.40 M.

SCHEDULE OF OPENING			
S/L NO.	SYMBOLS	REFERENCE	SIZE
1.	D	DOOR	1200 X 2100
2.	D1	DOOR 1	900 X 2100
3.	D2	DOOR 2	750 X 2100
4.	W	WINDOW	1500 X 1200
5.	W1	WINDOW 1	1200 X 1200
6.	V	VENTILATOR	600 X 600
7.	SL	SKYLIGHT	900 WIDE

REFERENCE	
PLOT LINE	
EX. WORK	
PRO. WORK	
EX.ROAD	
DRAIN	

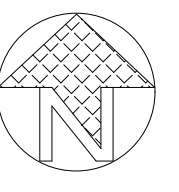

SCALE & DIMENSIONS AS NOTED

NOTE OF SPECIFICATION :-
1. ALL DIMENSION ARE IN MILLIMETER.
2. ALL P.C.C SHALL BE 1:3:6
3. ALL R.C.C SHALL BE 1:1.5:3
4. ALL 250MM BRICK WORK SHALL BE IN 1:6
5. ALL 125MM BRICK WORK SHALL BE IN 1:4
6. ALL REINFORCEMENT SHALL CONFIRM I.S.I CODE CEMENT SHALL BE MINIMUM 53 GRADE
7. IN ALL R.C.C WORK CHIPS(CHANDIL IF POSSIBLE) SHALL BE 12MM TO 20MM
8. SAND SHALL BE COARSE/MEDIUM AND SILT CONTENT SHALL BE NEGLIGIBLE
9. COVER IN BEAMS 25MM IN SLABS 12.5MM IN COLUMNS 25MM(SIDE AND BOTTOM)
10. OTHER DETAILS SHALL BE AS PER DESIGN.
11. 100 TH. R.C.C.ROOF SLAB DETAILS:-
MAIN BAR - 8 MMOT @ 125 MM C/C AT MID SPAN L/2
@ 125 MM C/C AT SUPPORT L/4
DIST. BAR - 8 MMOT @ 175 MM C/C

ER. SIDDHARTHA SAHOO,
B.Tech Civil Engineer, LBS CLASS-I,
MIDNAPORE MUNICIPALITY, REG. NO.- MID/LBS-102/23,
Mob.- 9775576601, Land Line.- 03222-355241