


Proposed Project at Mouza-Jagannathpur, J.L. No-51,
Dag No-554, 555, 558, Khatian No-131, 387, L.R. Dag
No-676, L.R. Khatian No-1845, Holding No-562, R.K.
Pally, Ward No-08, under Rajpur Sonarpur Municipality,
P.S.-Sonarpur, District-South 24 Parganas

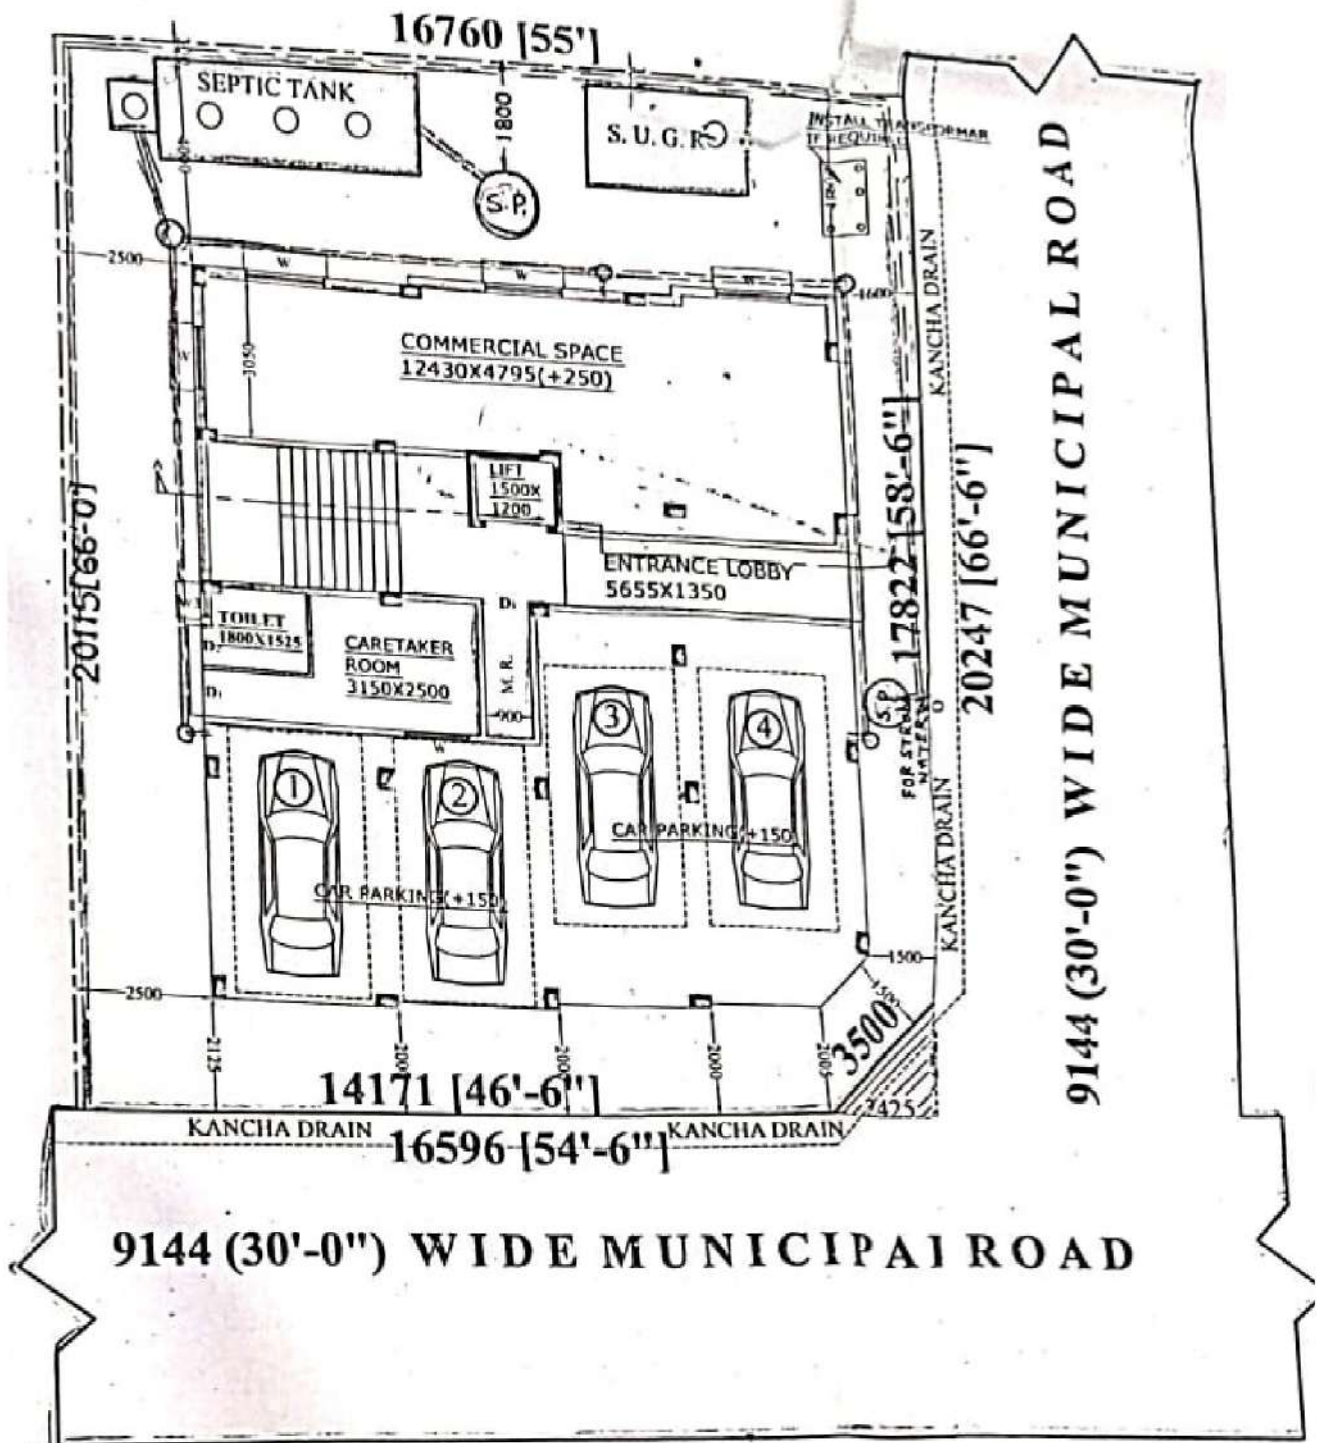

LATITUDE : 22.438234

LONGITUDE : 88.411249

K R CONSTRUCTION

Debanaskar Abir Halder
PARTNERS

SIGNATURE OF OWNER