


Proposed Project at mouza- Hudarait, J.L. No- 54, R.S. No- 224, Touzi No- 172 & 173, L R Khatian No- 3526, 3597, R.S. Dag No- 2675/2690, under Chandpur Gram Panchayat, P.S. Rajarhat, District- North 24 Parganas

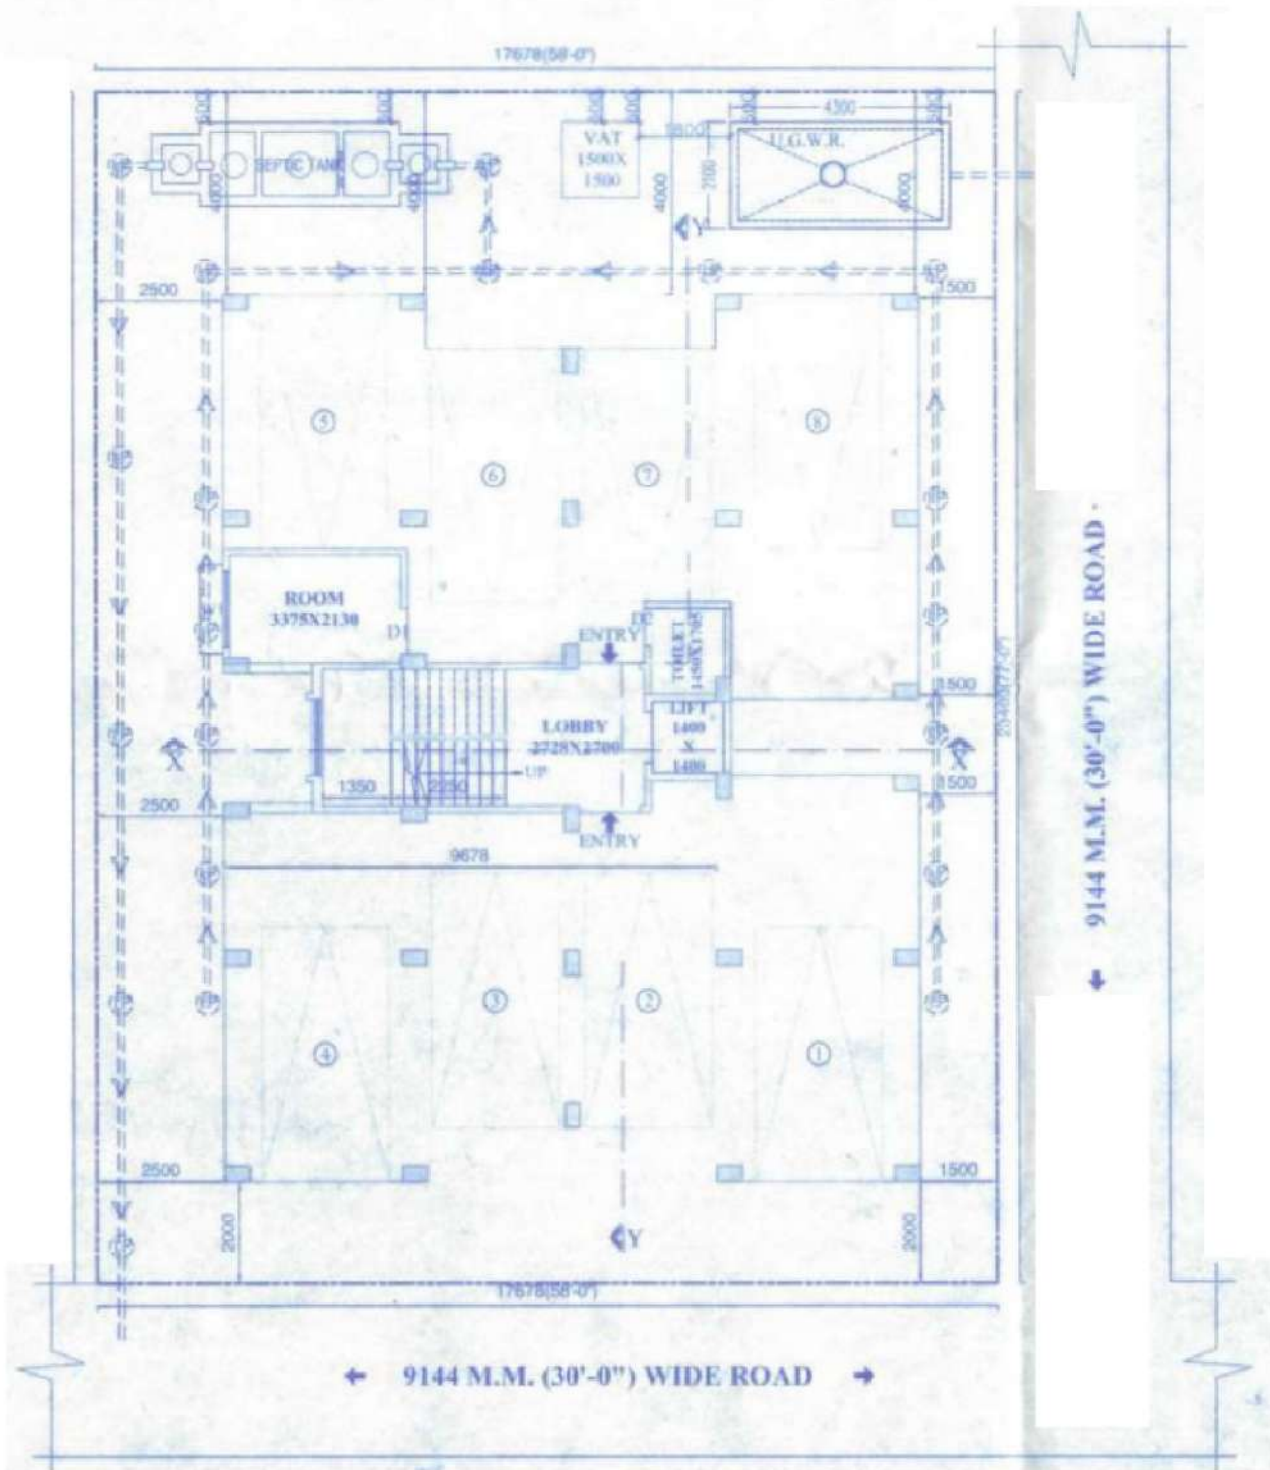

LATITUDE : 22.621662
LONGITUDE : 88.506144

For A R CONSTRUCTION

Samir Khatun

PROPRIETOR

SIGNATURE OF OWNER