


PROPOSED FIVE STORIED RESIDENTIAL BUILDING AT PREMISES NO - 63, ADARSHA PALLY , BELGHARIA, KOLKATA - 700056, J.L. NO.-2, R.S. & L.R. PLOT NO.- 558,1140,559,694,693, R.S. & L.R. KHATIAN NO- 141,141/2707, TOUZI NO- , MOUZA.- BASUDEBPUR, WARD NO.- 25, HOLDING NO.- 35, P.S.-BELGHARIA, DIST.-NORTH 24 PARGANAS, UNDER KAMARHATI MUNICIPALITY.

LOCATION-
22.673602,88.383083

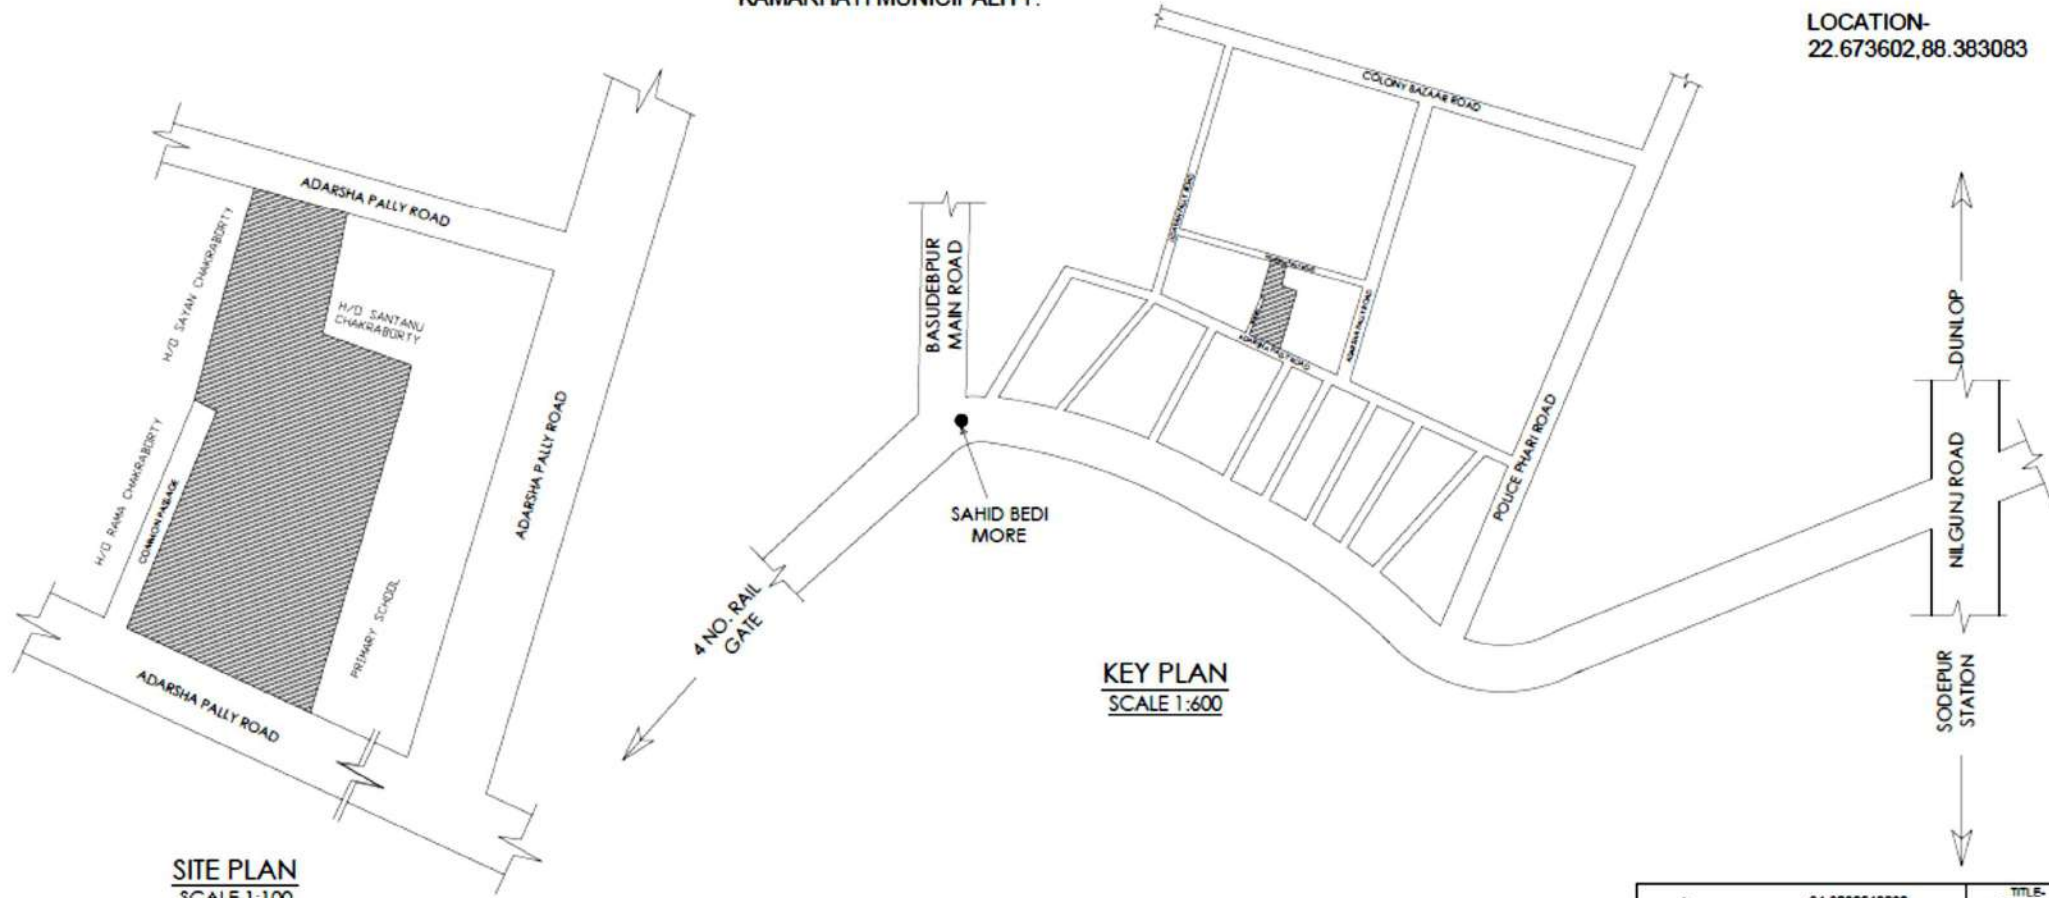

	+91 9082548230 +91 8240891809 40, Adarsha pally, D.P Nagar, Belgharia, KOLKATA-700056. guha.pallabi08@gmail.com Architecture, planning, interior, engineering	TITLE- SITE PLAN, KEY PLAN
		

MAA JAGADHATRI CONSTRUCTION
Amit Kumar Saha

Partner