

TITLE -
 PROPOSED GROUND / PARKING + FOUR STORED
 RESIDENTIAL BUILDING OF MAINAK NIRMAAN
 PVT. LTD. REPRESENTED BY SRI VIRASH GOEL
 AT LIMBUBASTI, SILIGURI UNDER
 S.M.C. WARD NO. - 43(SMC).

SPECIFICATION:-
 1. SOILING TO BE WITH FINEST CLASS BRICK.
 2. P.C.C. TO BE WITH PORTLAND CEMENT CONCRETE
 3. D.P.C. TO BE WITH PORTLAND CEMENT CONCRETE
 4. D.P.C. TO BE WITH PORTLAND CEMENT CONCRETE
 5. FLOOR TO BE WITH PORTLAND CEMENT CONCRETE
 6. ROOF TO BE WITH PORTLAND CEMENT CONCRETE
 7. WALLS TO BE WITH PORTLAND CEMENT CONCRETE
 8. DOORS TO BE WITH PORTLAND CEMENT CONCRETE
 9. WINDOWS TO BE WITH PORTLAND CEMENT CONCRETE
 10. ROOFING TO BE WITH PORTLAND CEMENT CONCRETE
 11. ARCHITECTURE TO BE WITH PORTLAND CEMENT CONCRETE

DOOR & WINDOW SCHEDULE:-
 D1 = 1000 X 2100
 D2 = 900 X 2100
 D3 = 750 X 2100
 W1 = 1800 X 1350
 W2 = 1200 X 1350
 W3 = 1500 X 1350
 W4 = 1800 X 1350
 V = 600 X 750

NOTES:-
 1. FRAME SIZE - 100-75
 2. ALL DIMENSIONS ARE IN MM.

SCHEDULE OF LAND:-
 MOUZA : DABGRAM
 J.L. NO : 2
 SHEET NO : RS/08/LR/05
 KHAYTAN NO : 96/1 RS, 1831 LR
 PLOT NO : RS/5/7/13, 5/7/15, 9/07 (LR)
 WARD NO : 43 (SMC)
 PARAGANA : BAIKUNTHAPUR
 P.S. : BHAKTINAGAR
 DIST. : JALPAIGURI
 HOLDING NO : VL/1000/C11






DECLARATION BY THE OWNER:-
 I DO HEREBY DECLARE THAT THE BUILDING PROPOSED
 CONSTRUCTING THE BUILDING IS ON THE LAND
 SIGNING THE BUILDING PLAN ON HIS ASSISTANCE
 BY ANY OTHER B.A./L.E.S. OF THE APPROPRIATE CATEGORY &
 AS APPROVED BY THE AUTHORITY.

SIG. OF OWNERS:-
 (Signature)
 (Signature)

CERTIFICATE BY THE L.B.S. / ARCHITECT:-
 I / WE DO HEREBY CERTIFY THAT PLANS, ELEVATIONS &
 BUILDING & OTHER STRUCTURAL DETAILS OF THE PROPOSED
 STREET - LIMBU BASTI MAIN ROAD, S.M.C. NO. - RS/5/7/13, 5/7/15, 9/07 (LR)
 UNDER THE JURISDICTION OF MUNICIPALITY / KANSAMC / TOWN
 AUTHORITY / INDUSTRIAL TOWNSHIP AUTHORITY HAVE BEEN
 PREPARED IN CONFORMANCE WITH ALL RELEVANT PROVISIONS
 UNDER THE WEST BENGAL MUNICIPAL (BUILDING) RULES, 2000
 CERTIFICATES CERTIFY THAT ALL RELEVANT NO OBJECTION
 CONTROL BOARD, TELECOM AUTHORITY, POLLUTION
 APPLICATION IN THIS REGARD, ARE ALSO WITH THE LOCATION
 RECONSTRUCT / ADDITION TO / ALTERATION OF THE BUILDING
 ON THE SAID PLOT.

SIG. OF STRUCTURAL ENGINEER:-
 (Signature)
SIG. OF GEOTECHNICAL ENGINEER:-
 (Signature)

SEVOKE ROAD
BHAKTINAGAR P.S.
KEY PLAN
N.T.S.
SHEET NO. - 2/2
SIG. OF L.B.S. :-
 (Signature)
 (Signature)

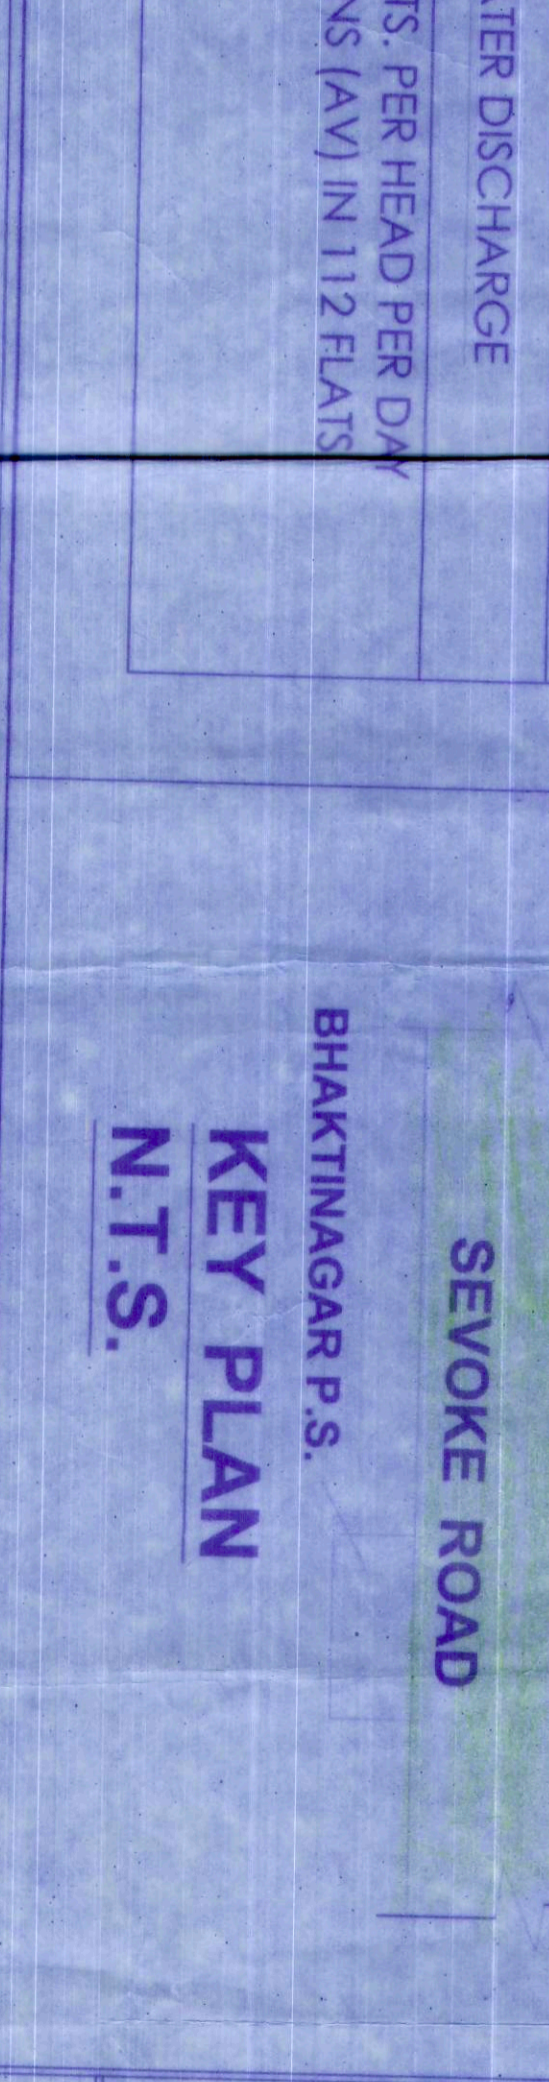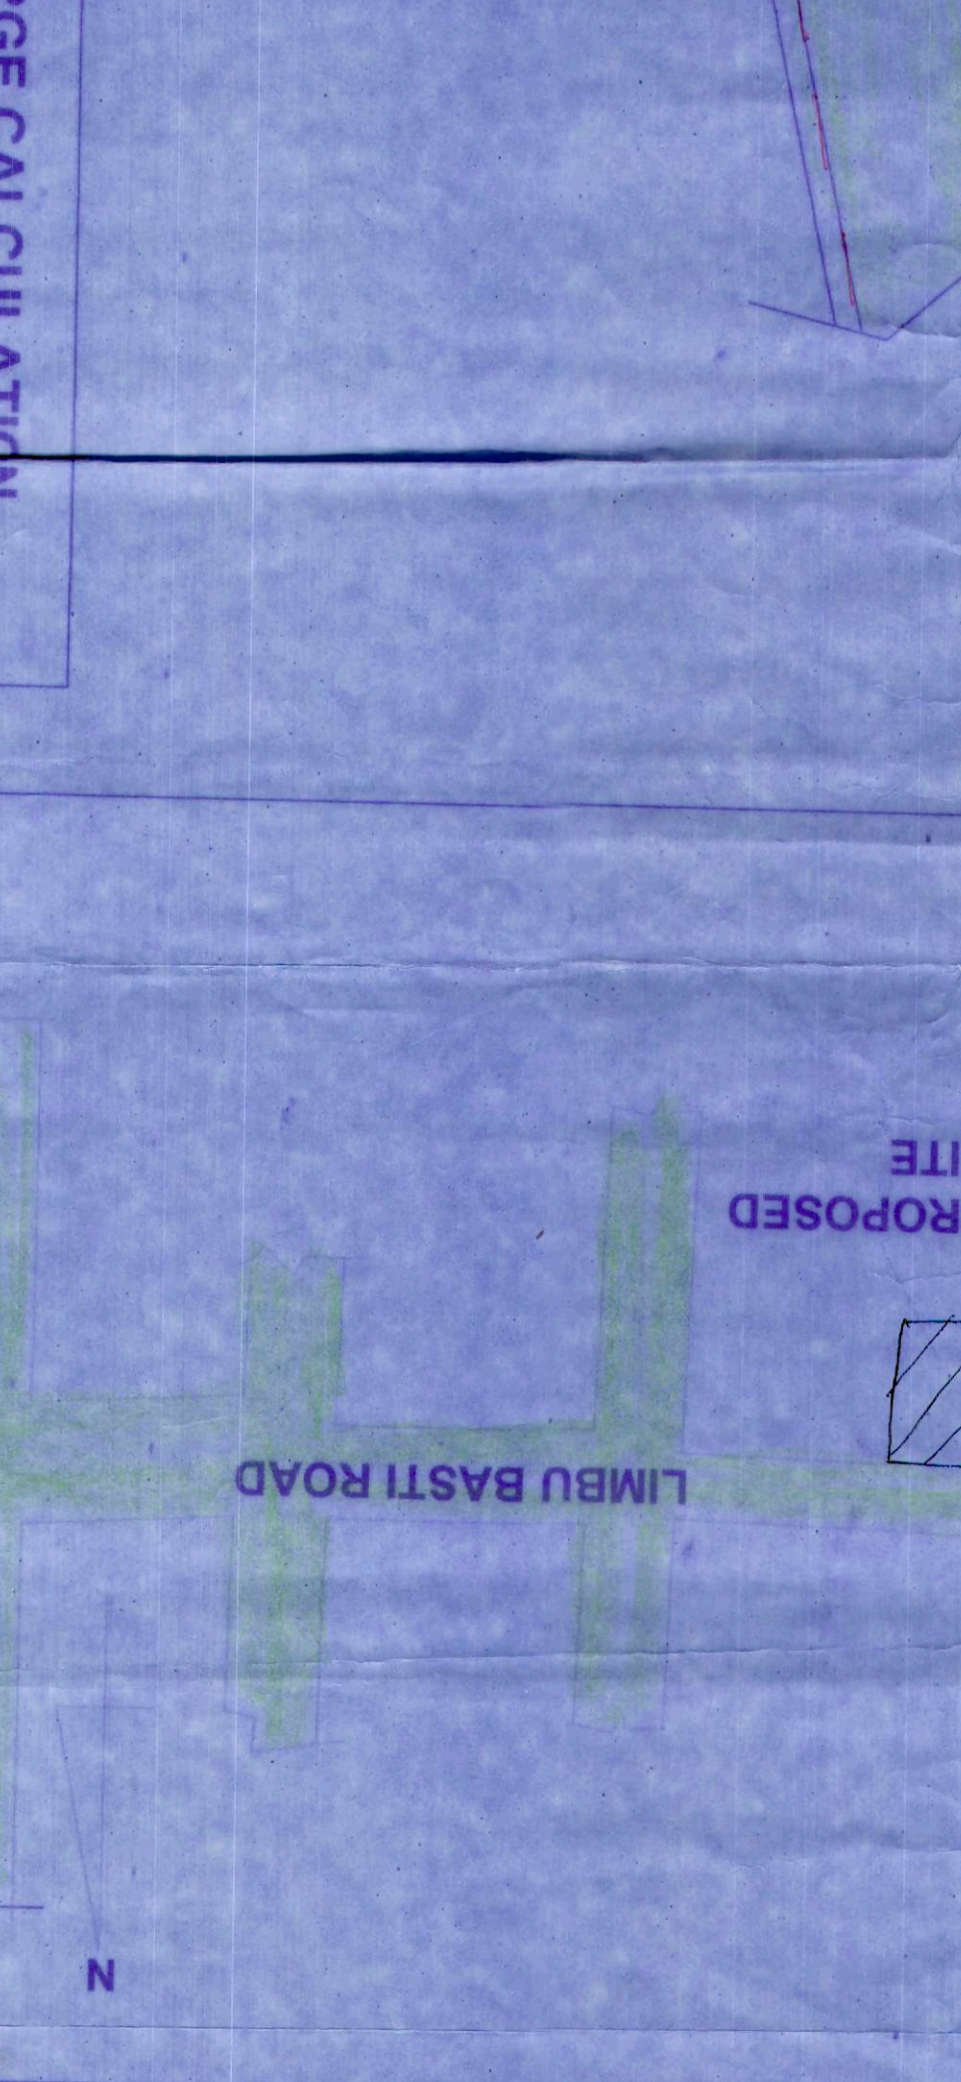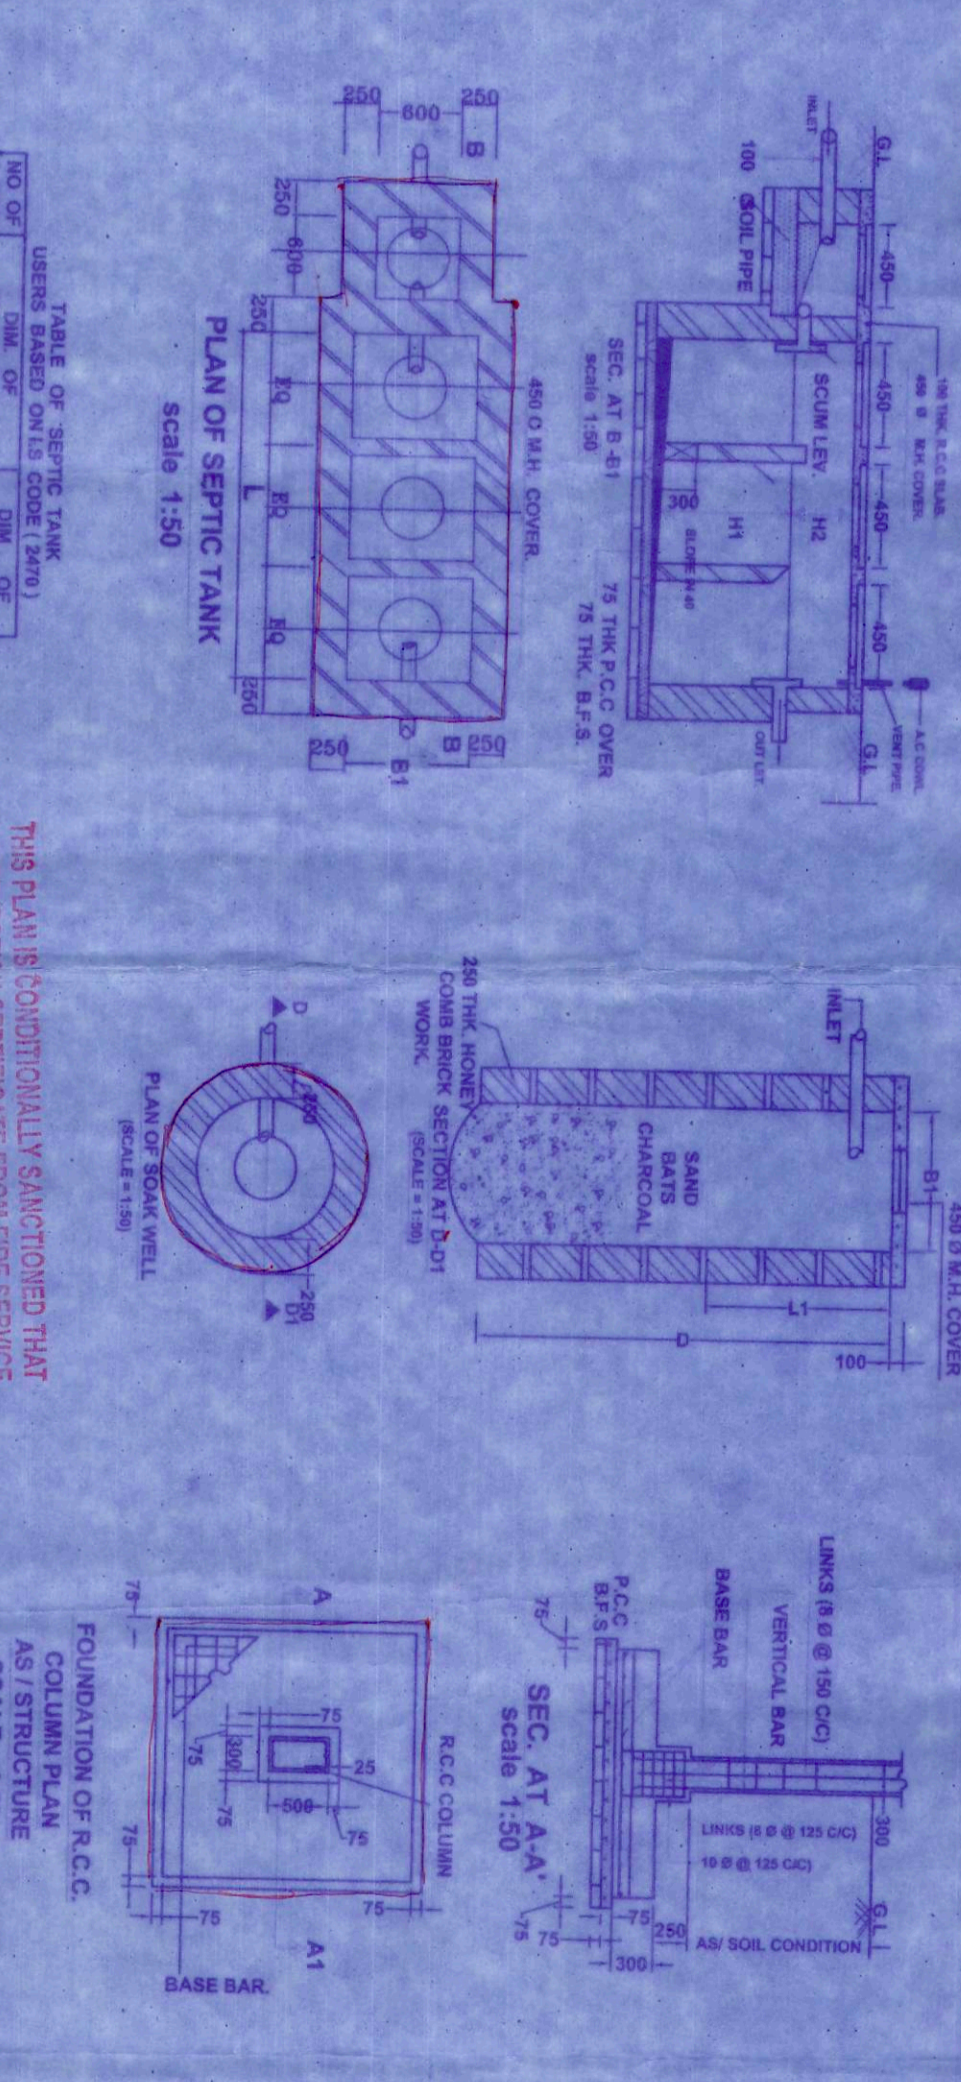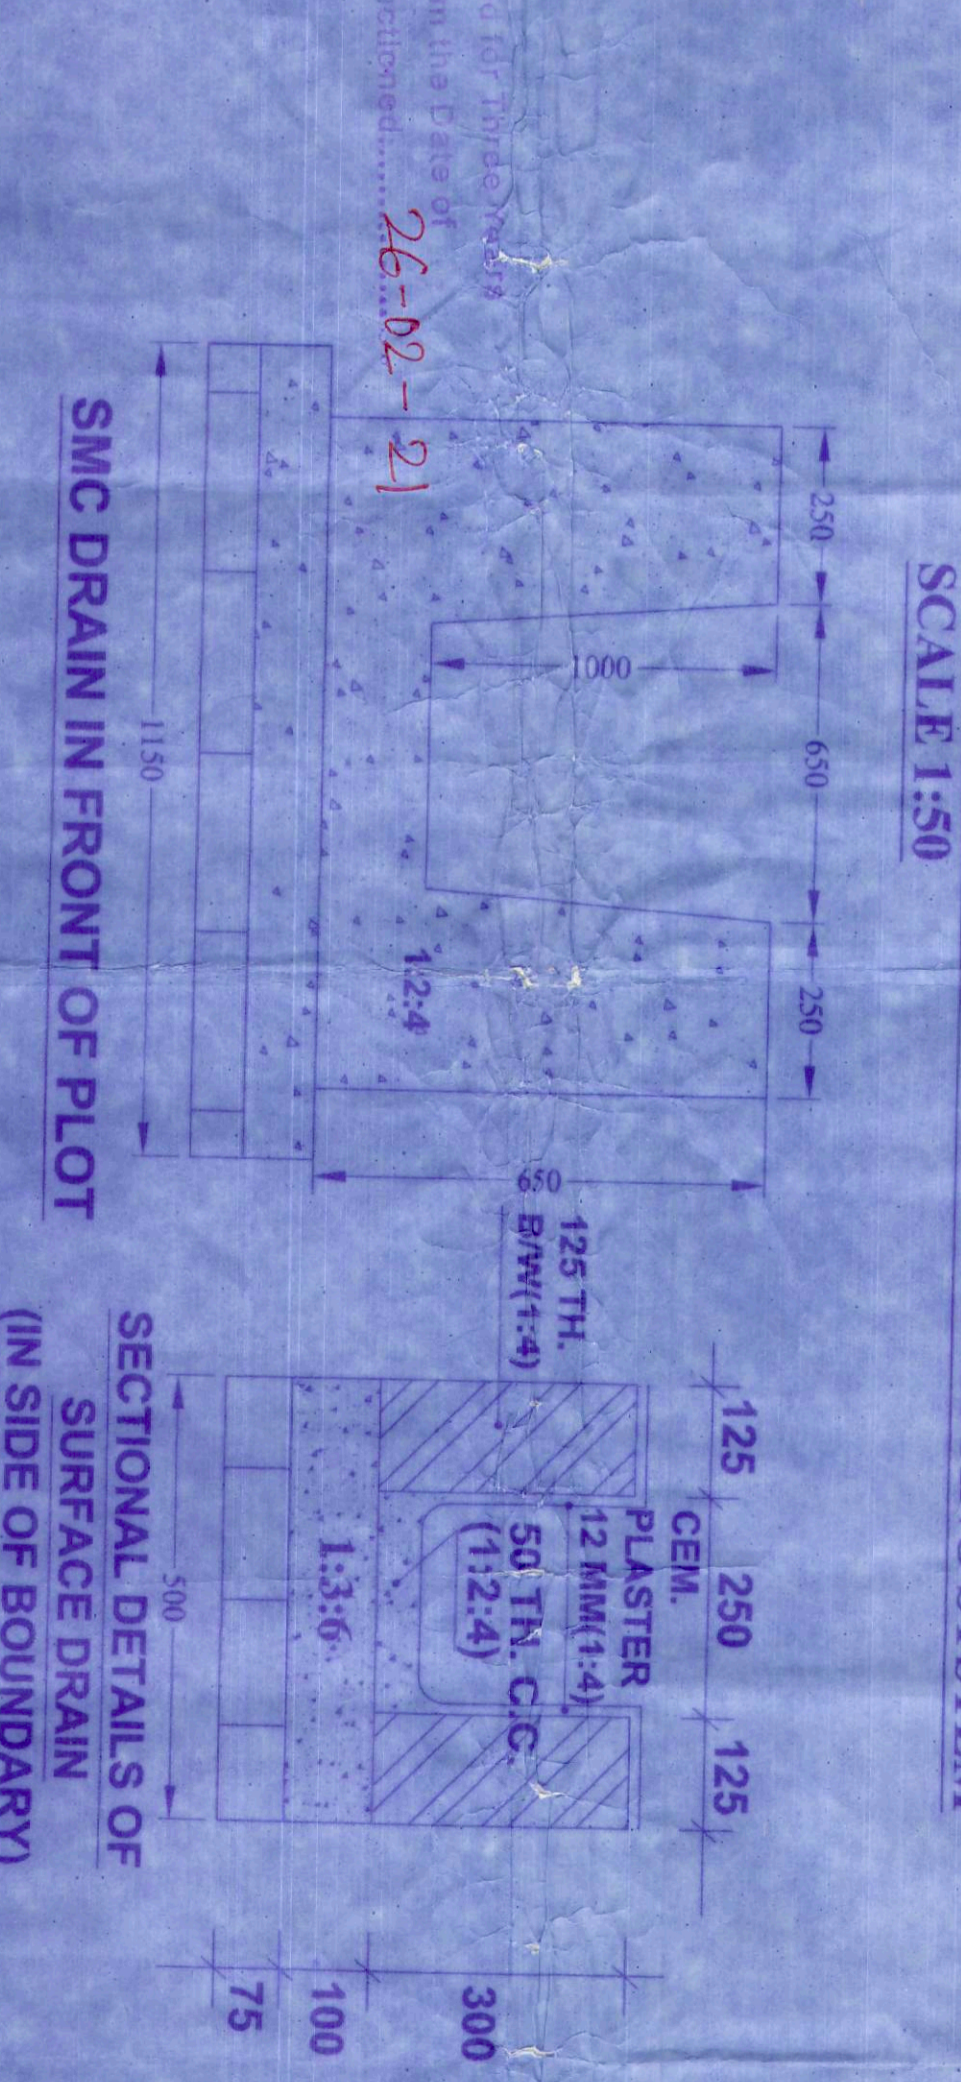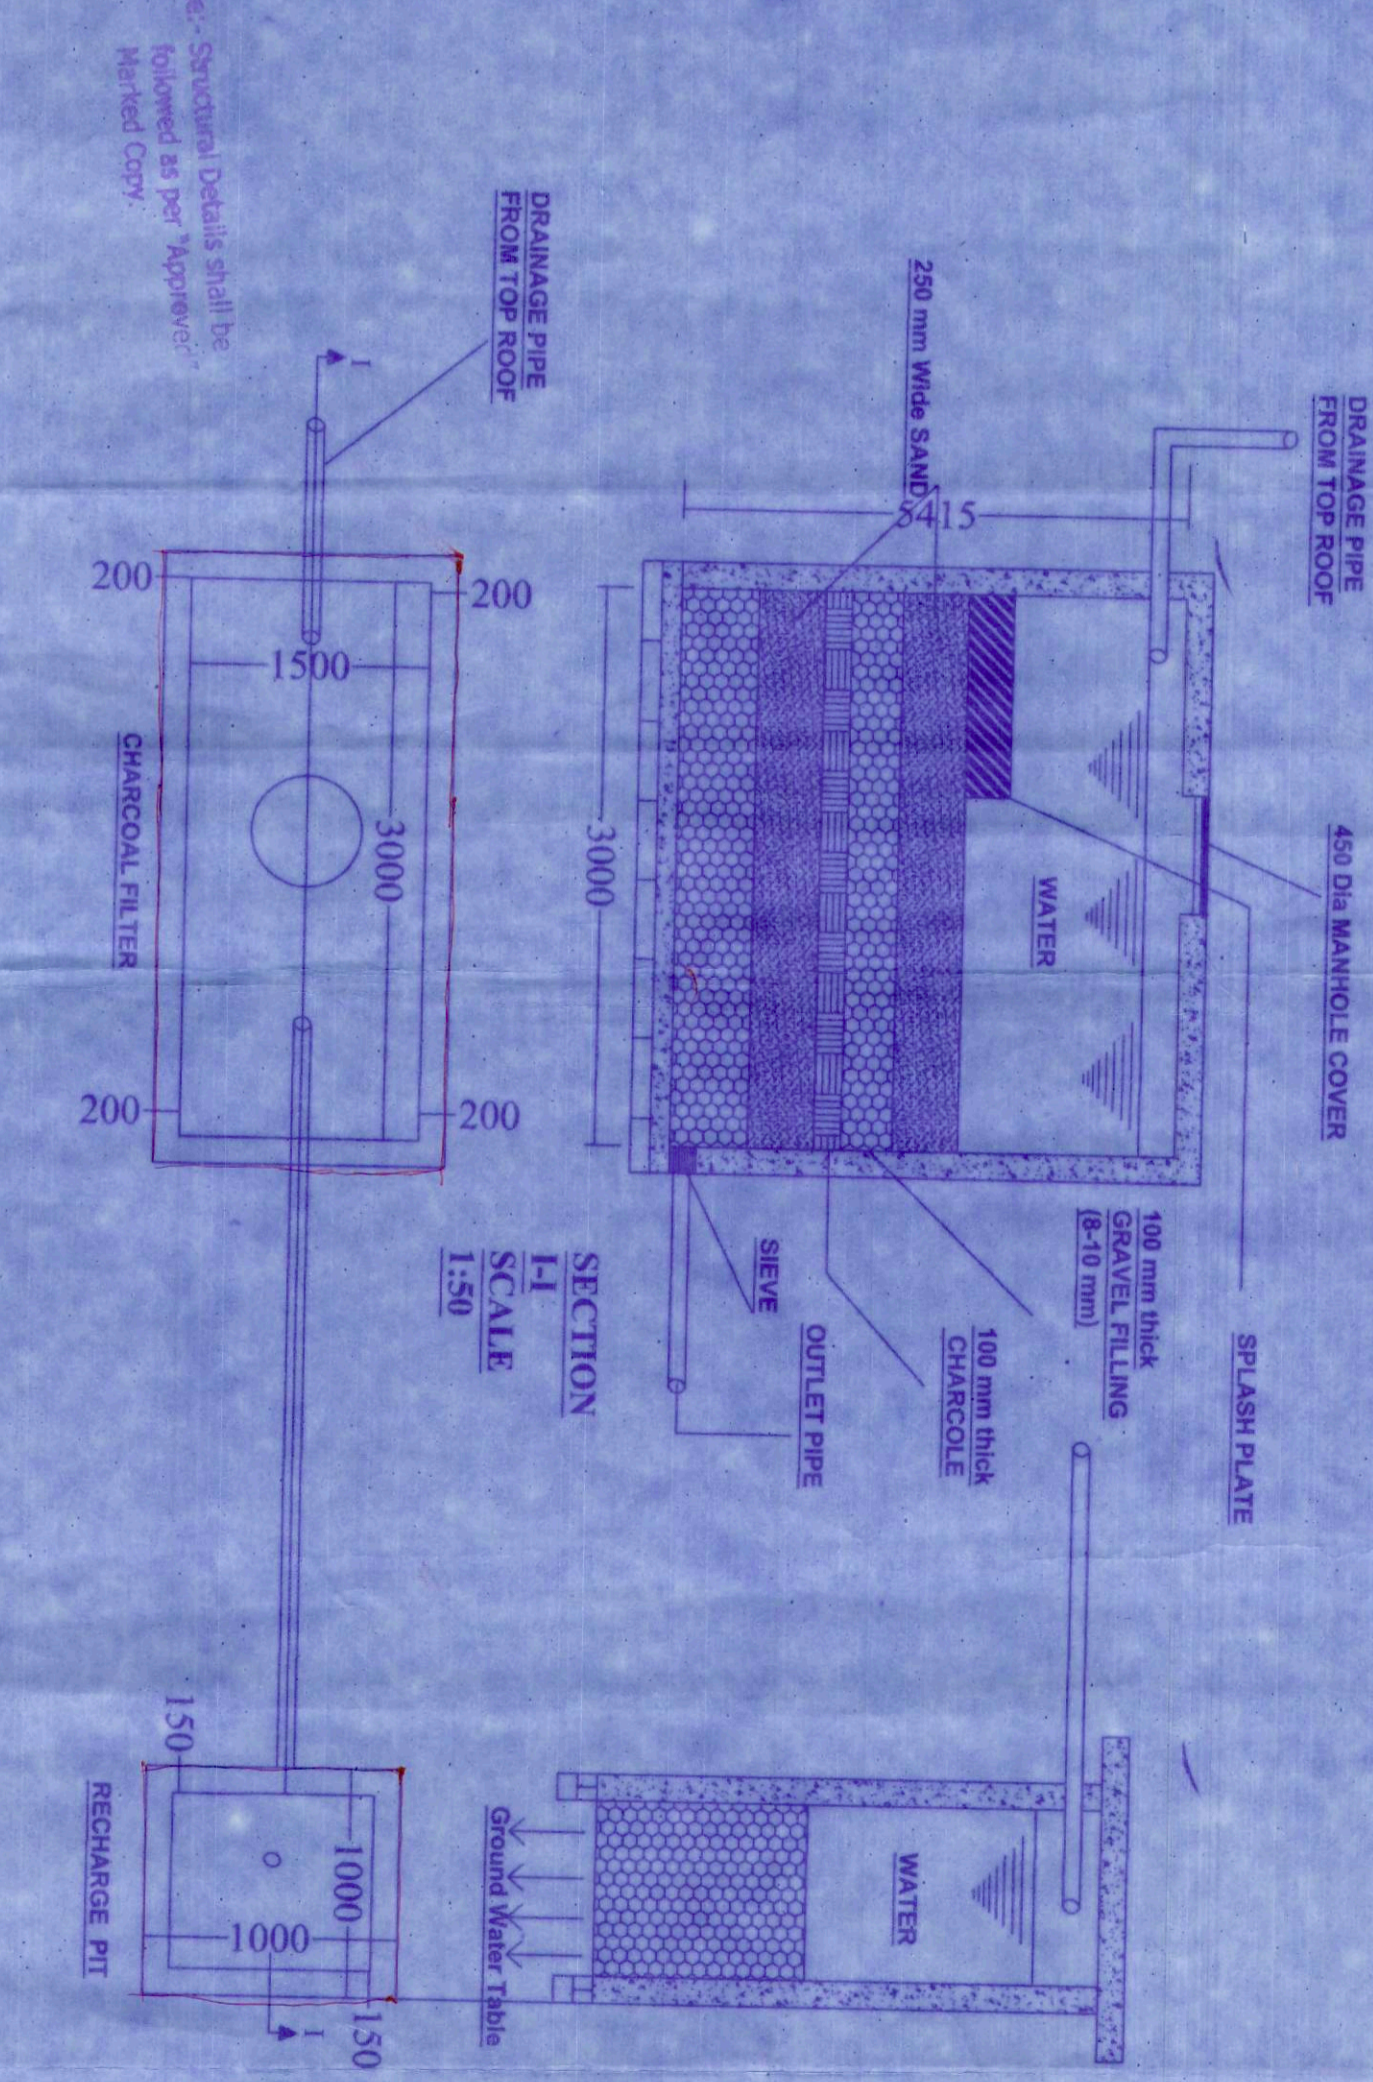

WASTE WATER DISCHARGE CALCULATION.....

NOS. OF FLATS	TOTAL WASTE WATER DISCHARGE
112 NOS.	CONSIDERING @ 130 LIT. PER HEAD PER DAY = 130 LIT. X 480 PERSONS (AV) IN 112 FLATS = 62400 LIT.

