

CREATIVE CONSTRUCTION

DEVELOPERS & CONTRACTORS

P-129, Sreerampur Road (South), Garia, Kolkata - 700 084, Ph. : 2430 7901, 2430 1180


OWNER : 1. ANIRBAN BAIDYA 2. NIBEDITA MONDAL 3. ANINDITA RAY 4. APARAJITA MAZUMDER

SCHEDULE OF LAND

MOUZA : BRIZI
J.L. NO. : 27
L.R. KHATIAN NO. : 885-889
L.R. DAG NO. : 607
K.M.C. PREMISES NO. : 290, BRIZI WEST
WARD NO. : 110
BOROUGH NO. : XI

UNDER THE KOLKATA MUNICIPAL CORPORATION.

LATITUDE : $22^{\circ}22'05''\text{N}$
LONGITUDE : $88^{\circ}28'59''\text{E}$
LATITUDE & LONGITUDE HAS BEEN MEASURED
NEAR THE CENTRE OF THE LAND

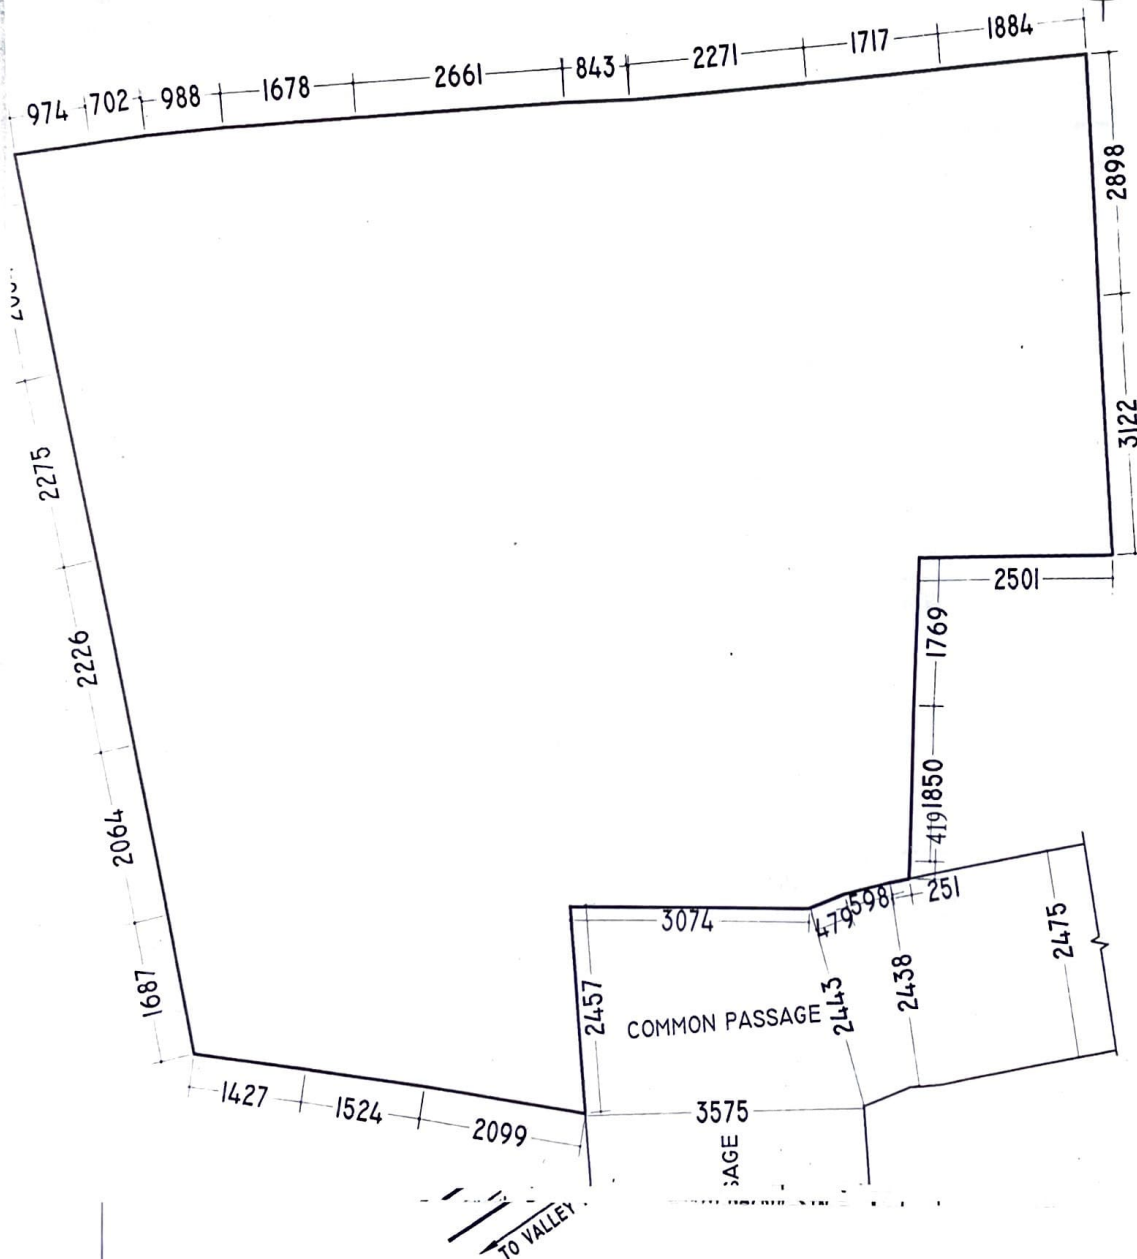

LOCATION PLAN

SCALE= 1 : 600

CREATIVE CONSTRUCTION

DEVELOPERS & CONTRACTORS

PROJECT P 129, Sreerampur Road (South), Garia, Kolkata - 700 084, Ph. : 2430 7901, 2430 1180


PROPOSED G+IV STORIED RESIDENTIAL BUILDING

K.M.C. PREMISES NO. : 290, BRIZI WEST

WARD NO. : II0,

BOROUGH NO. : XI,

UNDER THE KOLKATA MUNICIPAL CORPORATION.

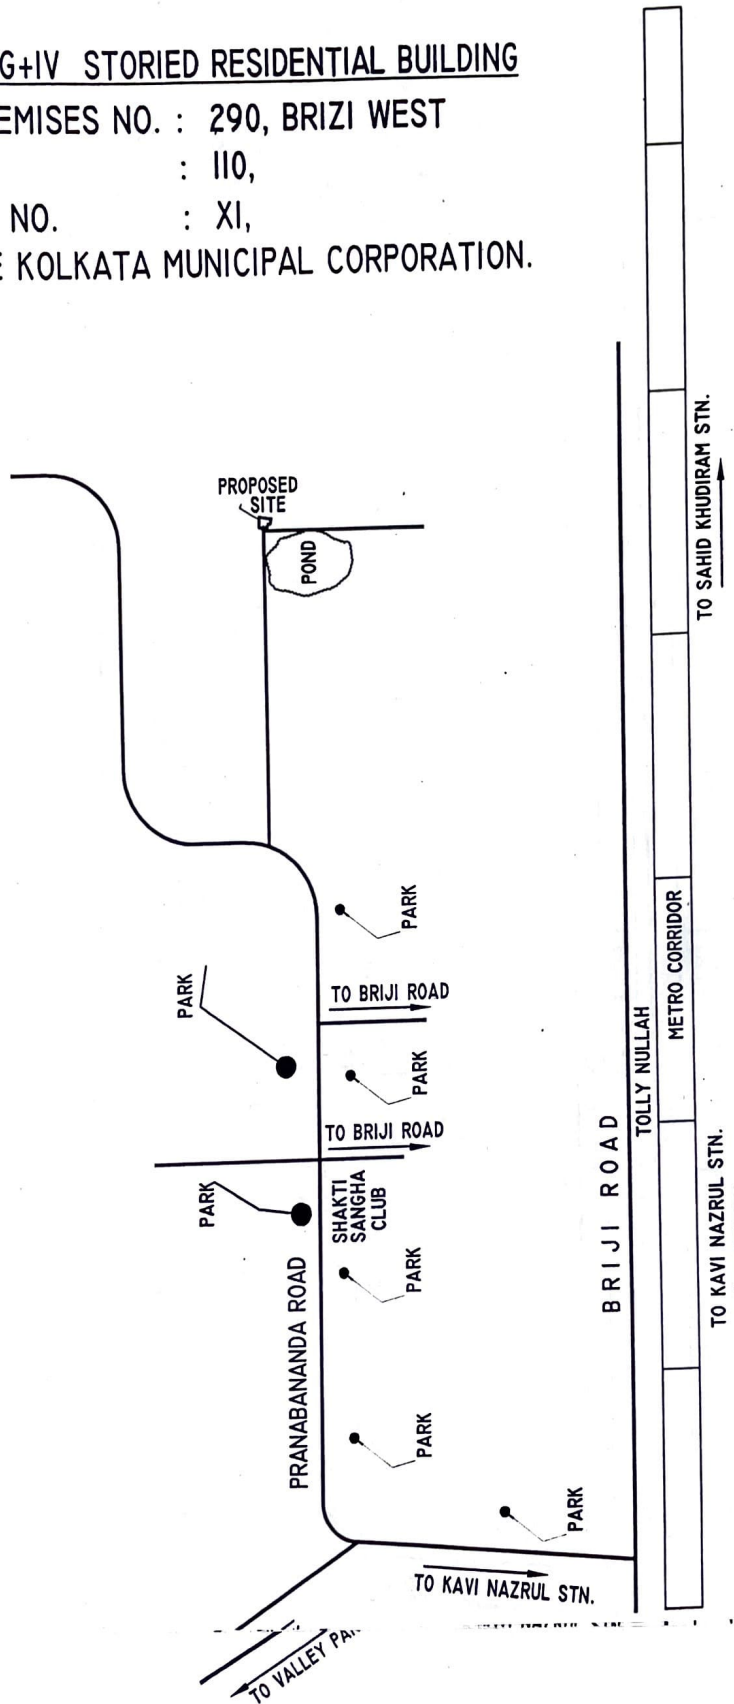

LOCATION PLAN

SCALE= 1 : 600

CREATIVE CONSTRUCTION

DEVELOPERS & CONTRACTORS

P-129, Sreerampur Road (South), Garia, Kolkata-700084, Ph. :2430-7901,2430-1180

OWNER : 1. ANIRBAN BAIDYA 2. NIBEDITA MONDAL 3. ANINDITA RAY 4. APARAJITA MAZUMDER

SCHUDULE OF LAND

MOUZA : BRIZI
J.L. NO. : 27
L.R. KHATIAN NO. : 885-889
L.R. DAG NO. : 607
K.M.C. PREMISES NO. : 290, BRIZI WEST
WARD NO. : 110
BOROUGH NO. : XI

UNDER THE KOLKATA MUNICIPAL CORPORATION.

LATITUDE : 22°22'05"N
LONGITUDE : 88°28'59"E
LATITUDE & LONGITUDE HAS BEEN MEASURED
NEAR THE CENTRE OF THE LAND

