
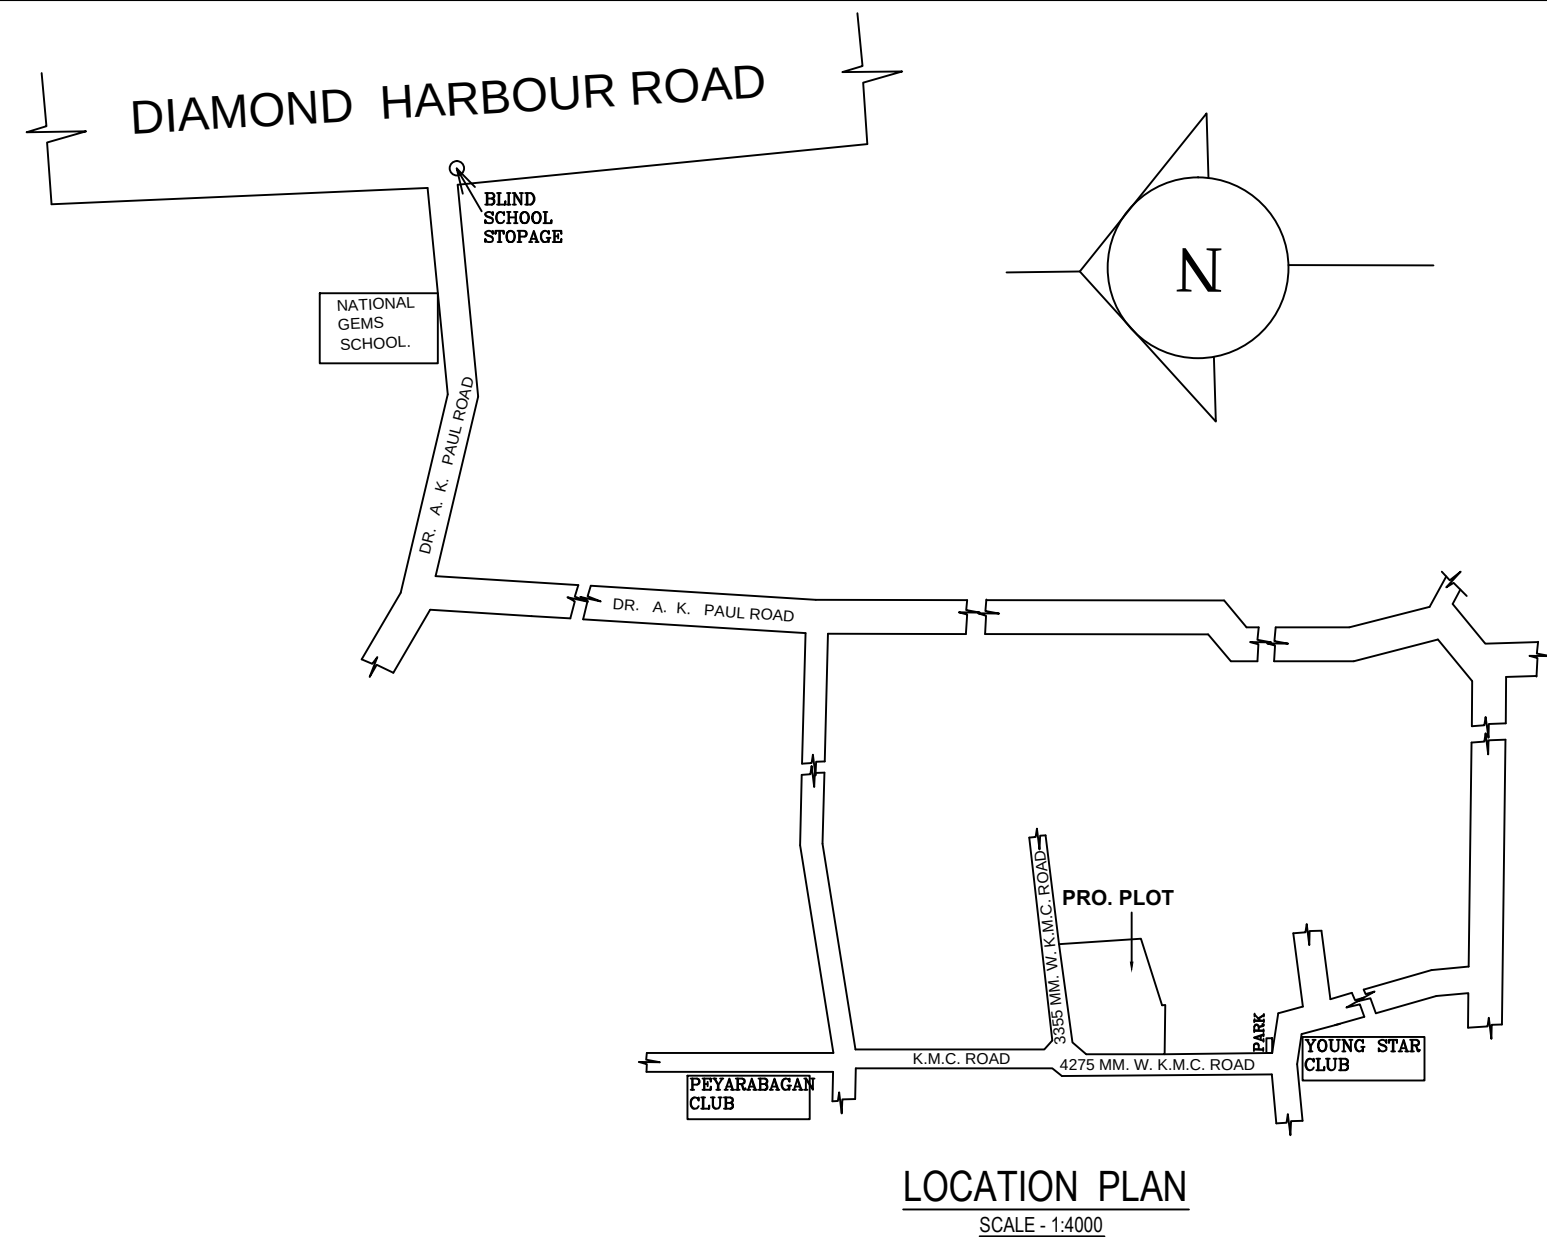


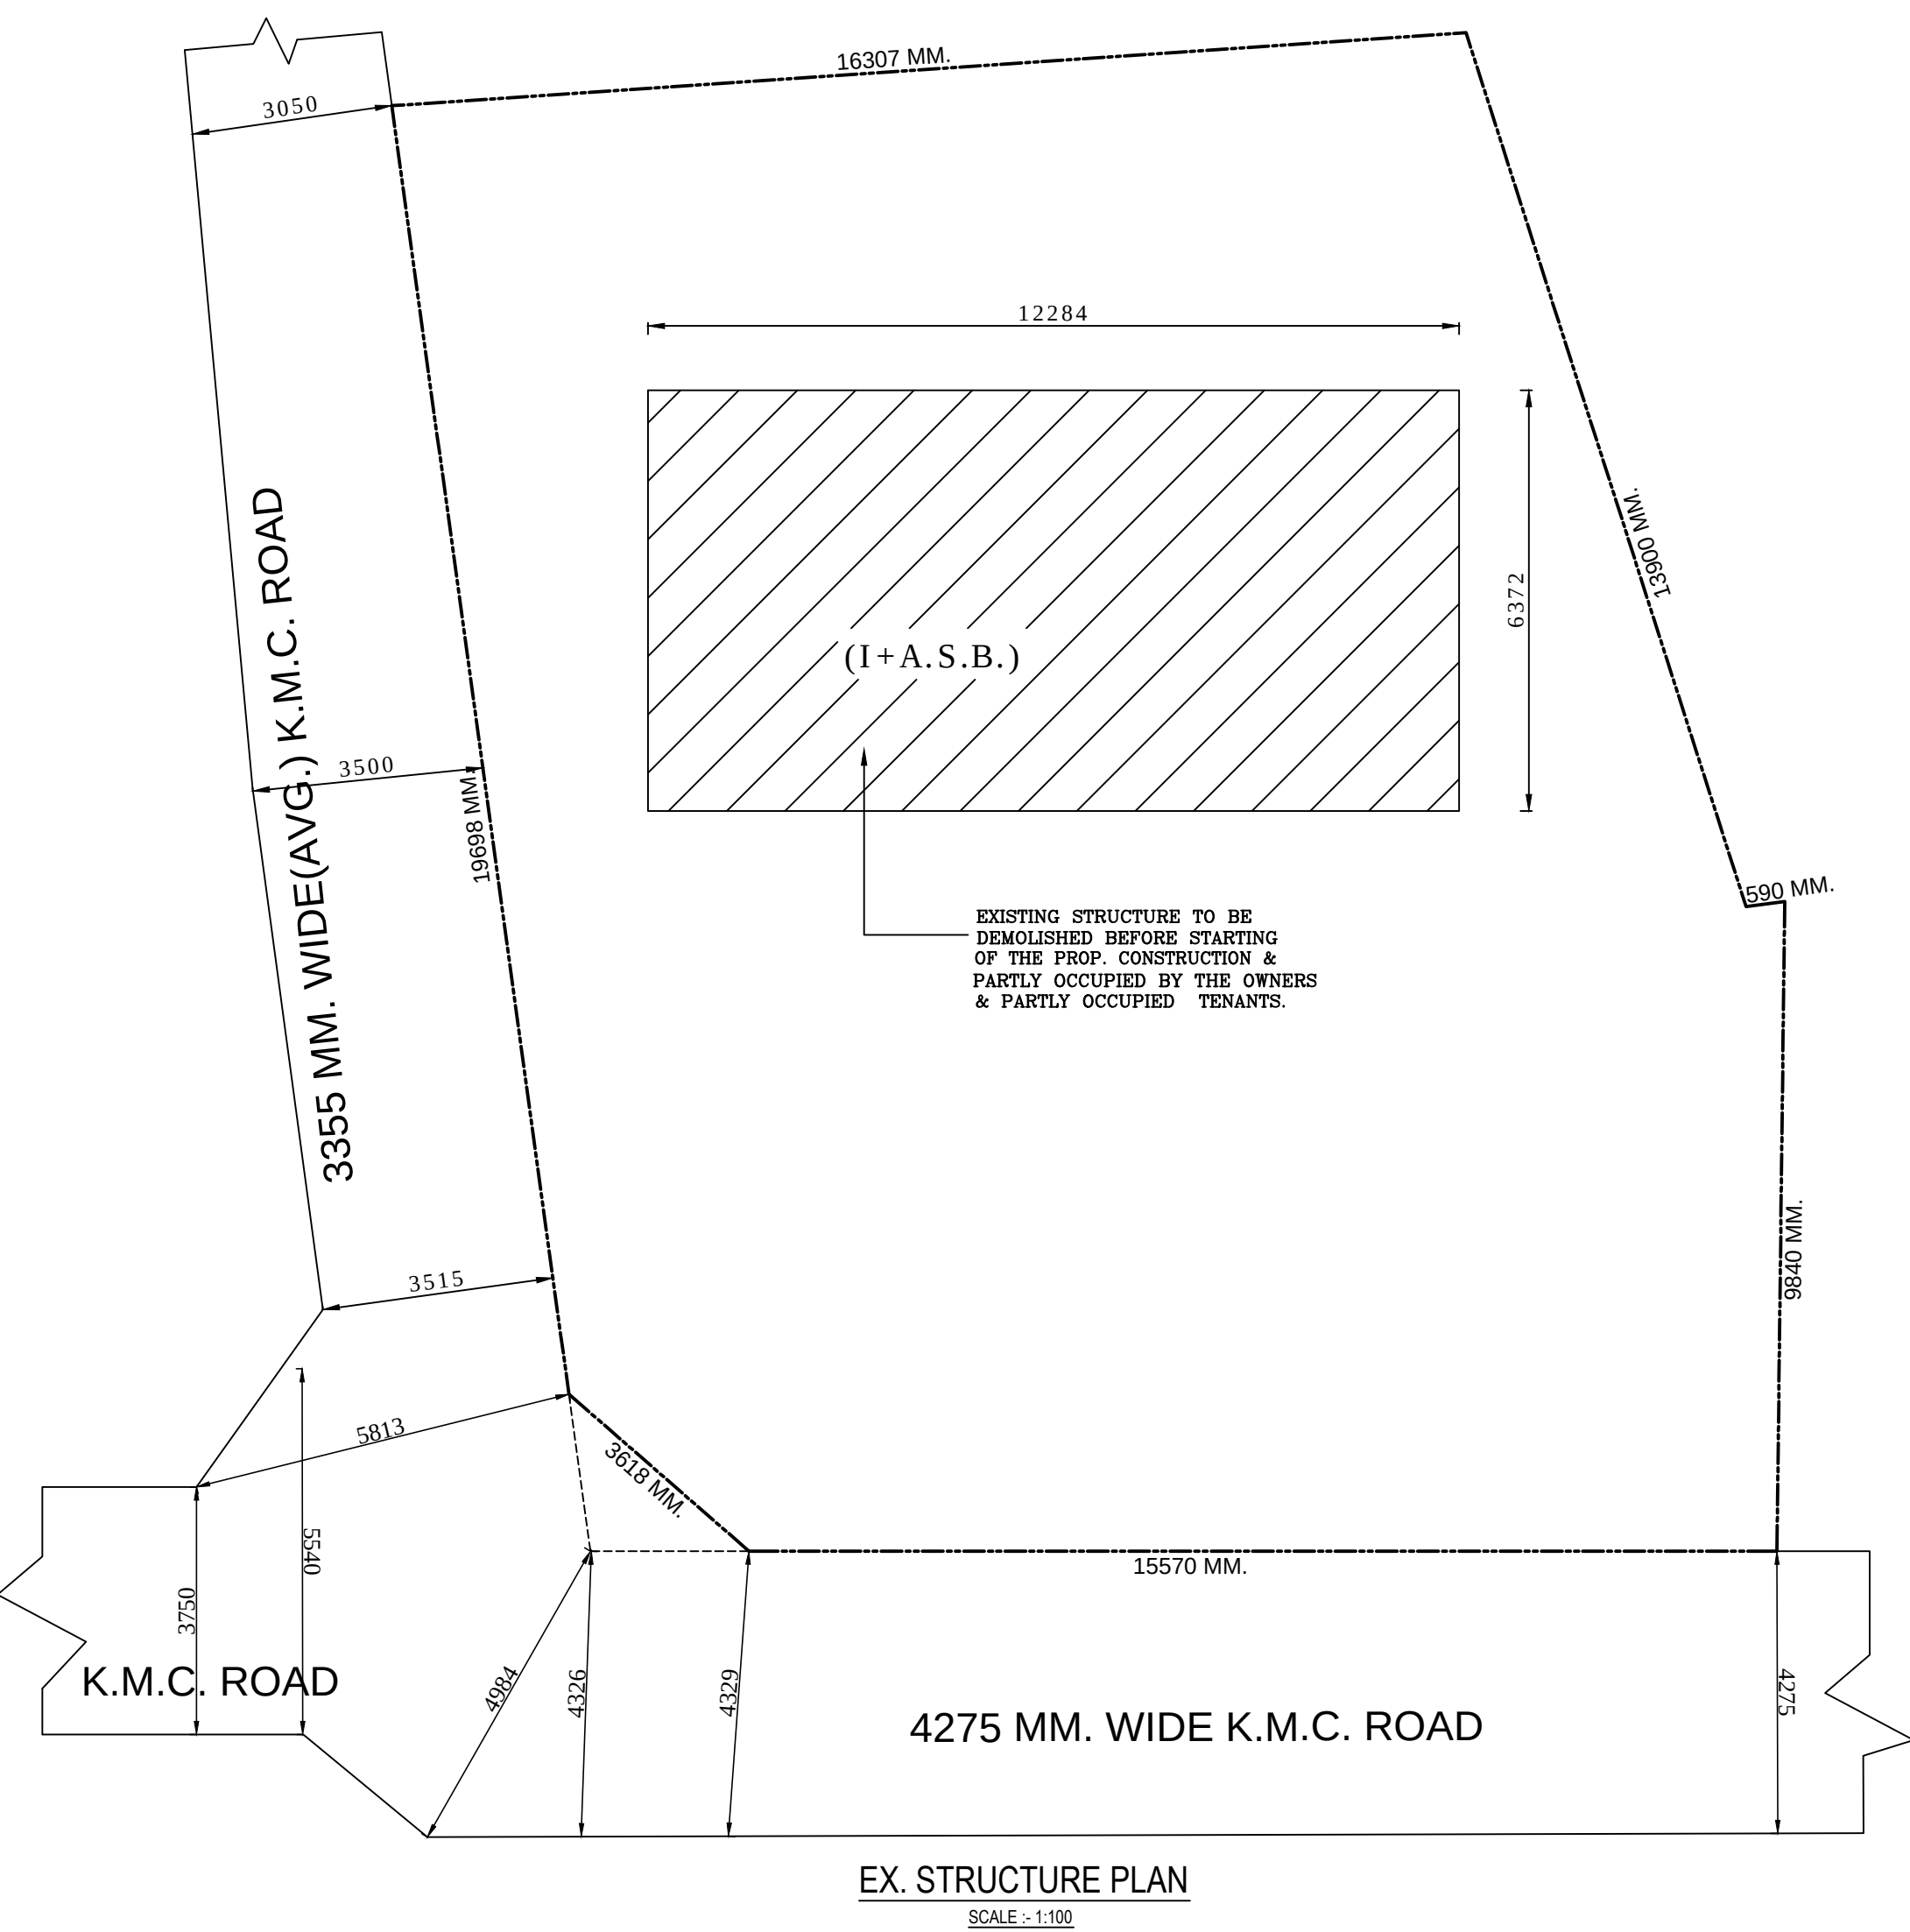

PLAN FOR PROPOSED G+III STORIED RESIDENTIAL BUILDING AT PREMISES
NO.- 166, DR. A.K. PAUL ROAD, WARD NO. - 128, BOROUGH - XIV,
P.S.- BEHALA, KOLKATA - 700034, U/ S. 393 (A). OF K.M.C. ACT. 1980. ALONG
WITH THE K.M.C. BUILDING RULE 2009

NAME OF OWNERS - (1) ANUP KR. BASU, (2) MITA SEN, (3) DIPTI MITRA, (4) SUMITA BASU, (5) ANITA BASU,
(6) SUBHRA BASU & (7) ANANYA BASU.

[illegible]

DECLARATION OF L.B.S.

CERTIFY WITH FULL RESPONSIBILITY THAT THE BUILDING PLAN HAS BEEN DRAWN UP AS PER PROVISION OF K.M.C. BUILDING RULES 2009. AS AMENDED FROM TIME TO TIME AND THAT THE SITE CONDITION INCLUDING WIDTH OF ABUTTING K.M.C. ROAD CONFORM WITH THE PLAN, WHICH HAS BEEN MEASURED AND VERIFIED BY ME. IT IS A BUILDABLE SITE NOT AT TANK OR FILLED UP A TANK. THE LAND IS DEMARCATED BY BOUNDED BY BOUNDARY WALL. THE CONSTRUCTION OF SEMI U/G. WATER TANK AND SEPTIC TANK WILL BE COMPLETED BEFORE STARTING OF BUILDING FOUNDATION WORK.

SANJOY CHATTERJEE
L.B.S. NO. - 1153 (I)
NAME OF L.B.S.

DECL. OF STRUC. ENGG.	
THE STRUCTURAL DESIGN & DRAWING OF BOTH FOUNDATION AND SUPERSTRUCTURE OF THE BUILDING HAS BEEN MADE BY ME CONSIDERING ALL POSSIBLE LOADS INCLUDING THE SEISMIC LOAD AS PER M.B.C OF INDIA (LATEST REVISION) AND CERTIFIED THAT IT IS SAFE AND STABLE IN ALL RESPECT.THE STRUCTURAL DESIGN OF PRE. NO. - 166, DR. A.K.PAUL ROAD, WARD NO. - 128, HAS BEEN PREPARED BY ME CONSIDERING SOIL INVESTIGATION REPORT BY "SOIL-TECH" OF 51/ 1H, PRINCE GOLUM HOSSAIN ROAD, KOLKATA- 700032 .	
BHASKAR ROY E.S.E. NO. - 143 (I) <u>NAME OF STRUC. ENGG.</u>	

DECLARATION OF GEOTECHNICAL ENGINEER UNDERSIGNED HAS INSPECTED THE SIDE & CARRIED OUT THE SOIL INVESTIGATION THEREIN.IT IS CERTIFIED THE EXISTING SOIL OF THE SITE IS ABLE TO CARRY OUT THE LOAD FROM THE PROPOSED CONSTRUCTION AND THE FOUNDATION SYSTEM THEREIN IS SAFE AND STABLE IN ALL RESPECT FROM GEO - TECHNICAL POINT OF VIEW. BHASKAR ROY G.T./II/2 <u>NAME. OF GEOTECHNICAL ENGINEER</u>	
--	--

DECL. OF APPLICANT

I, DO HEREBY DECLARE WITH FULL RESPONSIBILITY THAT I, SHALL ENGAGE L.B.S. AND E.S.E. DURING CONSTRUCTION, I, SHALL FOLLOW THE INSTRUCTION OF L.B.S. AND E.S.E. DURING CONSTRUCTION OF THE BUILDING (AS PER B.S. PLAN). THE PLOT IS IDENTIFIED BY ME AND DEMARKETED BY BOUNDARY WALL. IF ANY SUBMITTED DOCUMENTS ARE FOUND TO BE FAKE, THE K.M.C. AUTHORITY WILL REVOKE THE CONSTRUCTION PLAN, THE CONSTRUCTION OF WATER RESERVOIR AND SEPTIC TANK WILL BE UNDERTAKEN UNDER THE GUIDANCE OF L.B.S./E.S.E. BEFORE STARTING OF BUILDING FOUNDATION WORK.


THE PLOT HAS BEEN IDENTIFIED BY ME IF ANY DISPUTES ARISES IN FUTURE REGARDING OWNER SHIP THE K.M.C. AUTHORITY WILL NOT LIABLE AND REVOKE THE SANCTION PLAN.

**JSS DEVELOPER PROPRIETORS OF
SHIBNATH SARKAR, TARUN KANTI GHOSH &
JOYPRAKASH CHAKRABORTY. C.A. OF**

**(1) ANUP KR. BASU, (2) MITA SEN, (3) DIPTI MITRA,
(4) SUMITA BASU, (5) ANITA BASU,
(6) SUBHRA BASU & (7) ANANYA BASU.**

NAME OF POWER OF ATTORNEY

MASTER SHEET	
B.P NO.- 2023140195	DATE - 17.10.2023
VALID UPTO - 16.10.2028	

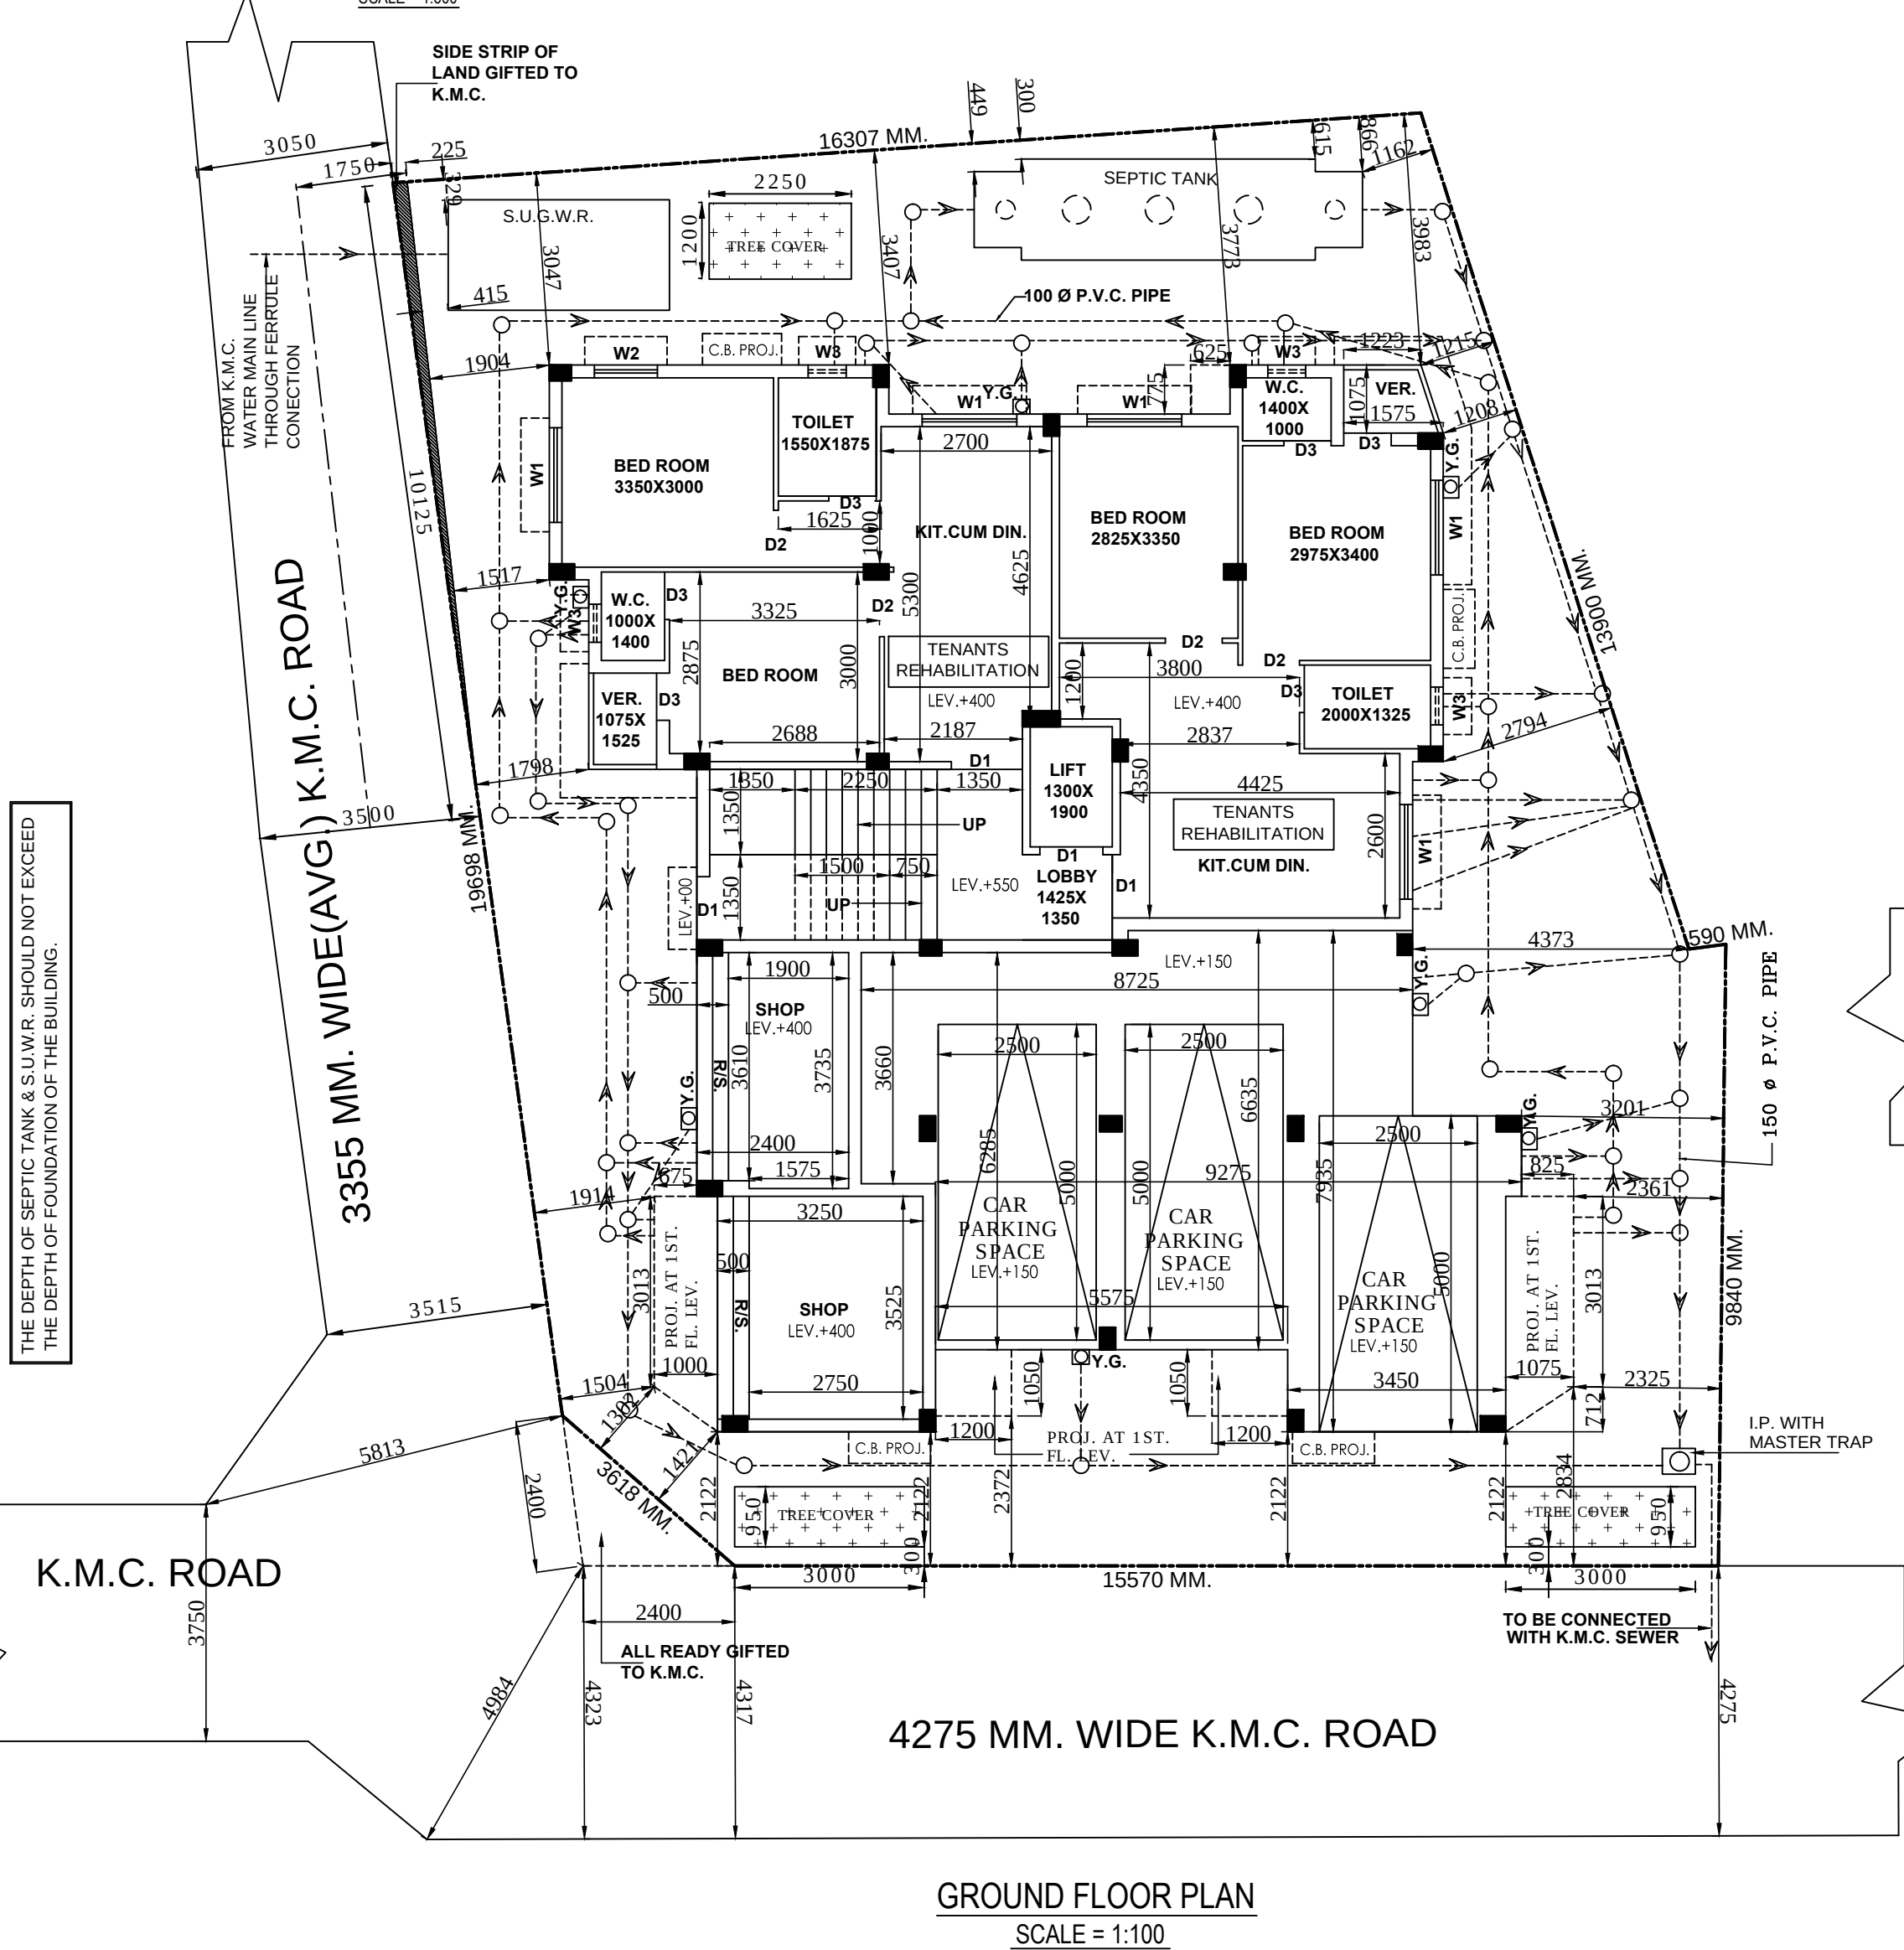

DIGITAL SIGNATURE OF A.E.

DIGITAL SIGNATURE OF E.E.