






BASEMENT R.C.C. WALL
LAYOUT PLAN

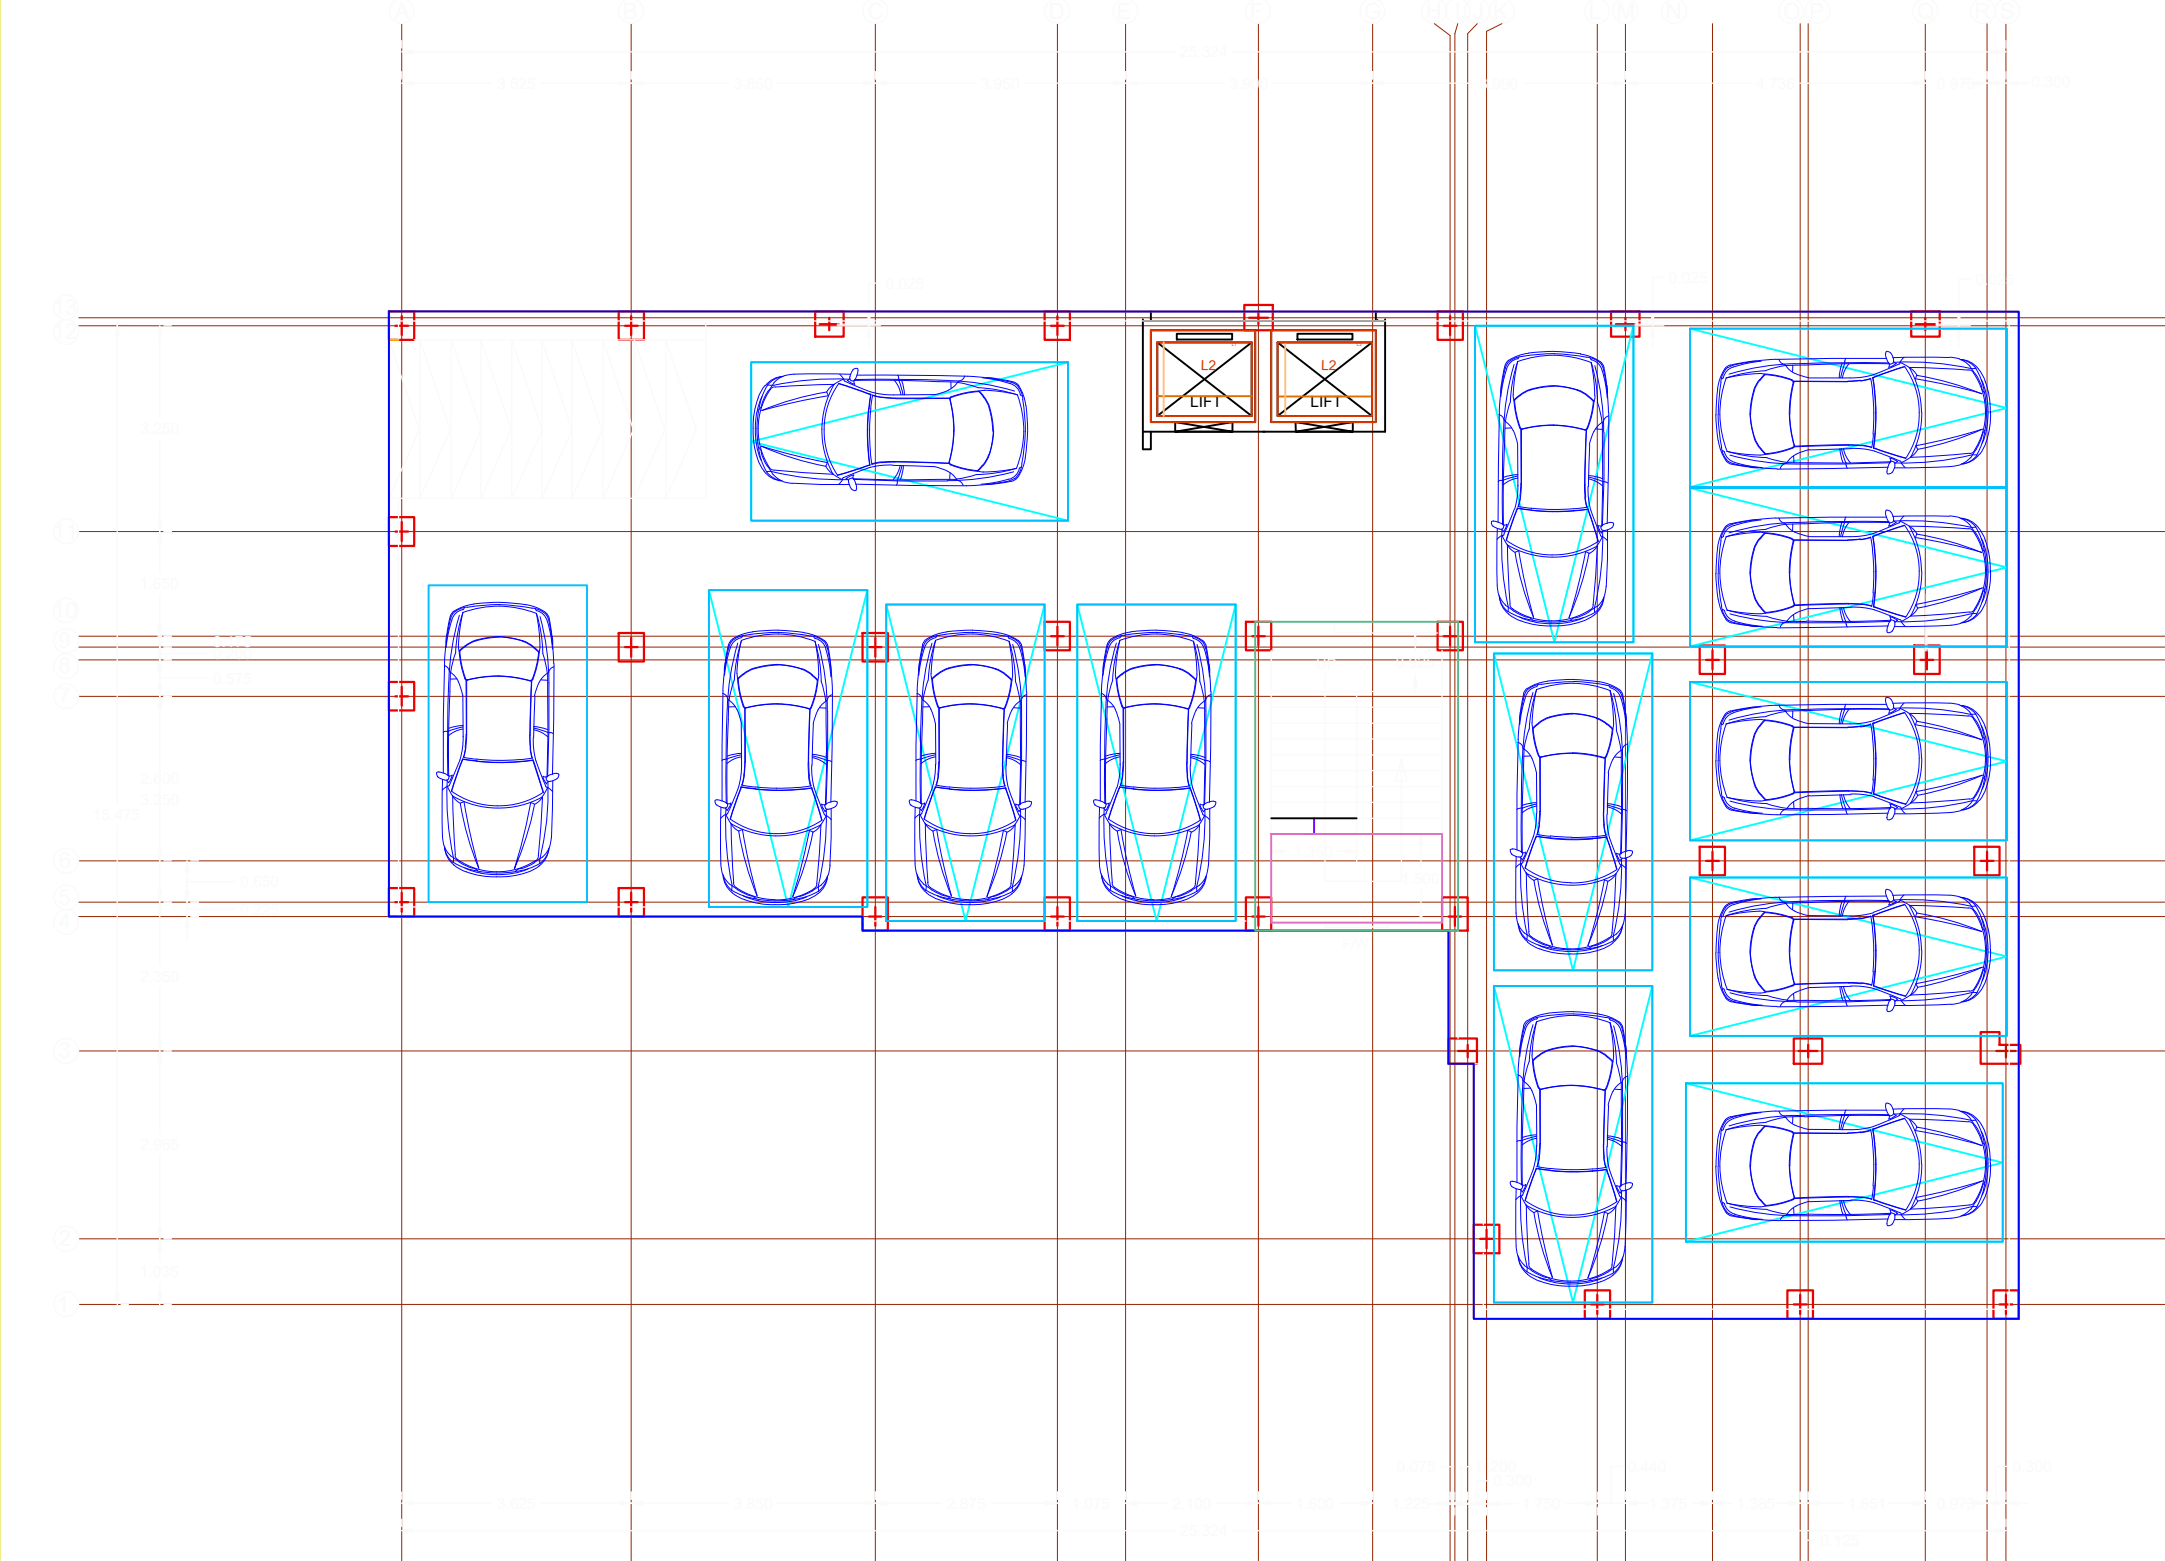


FRONT ELEVATION

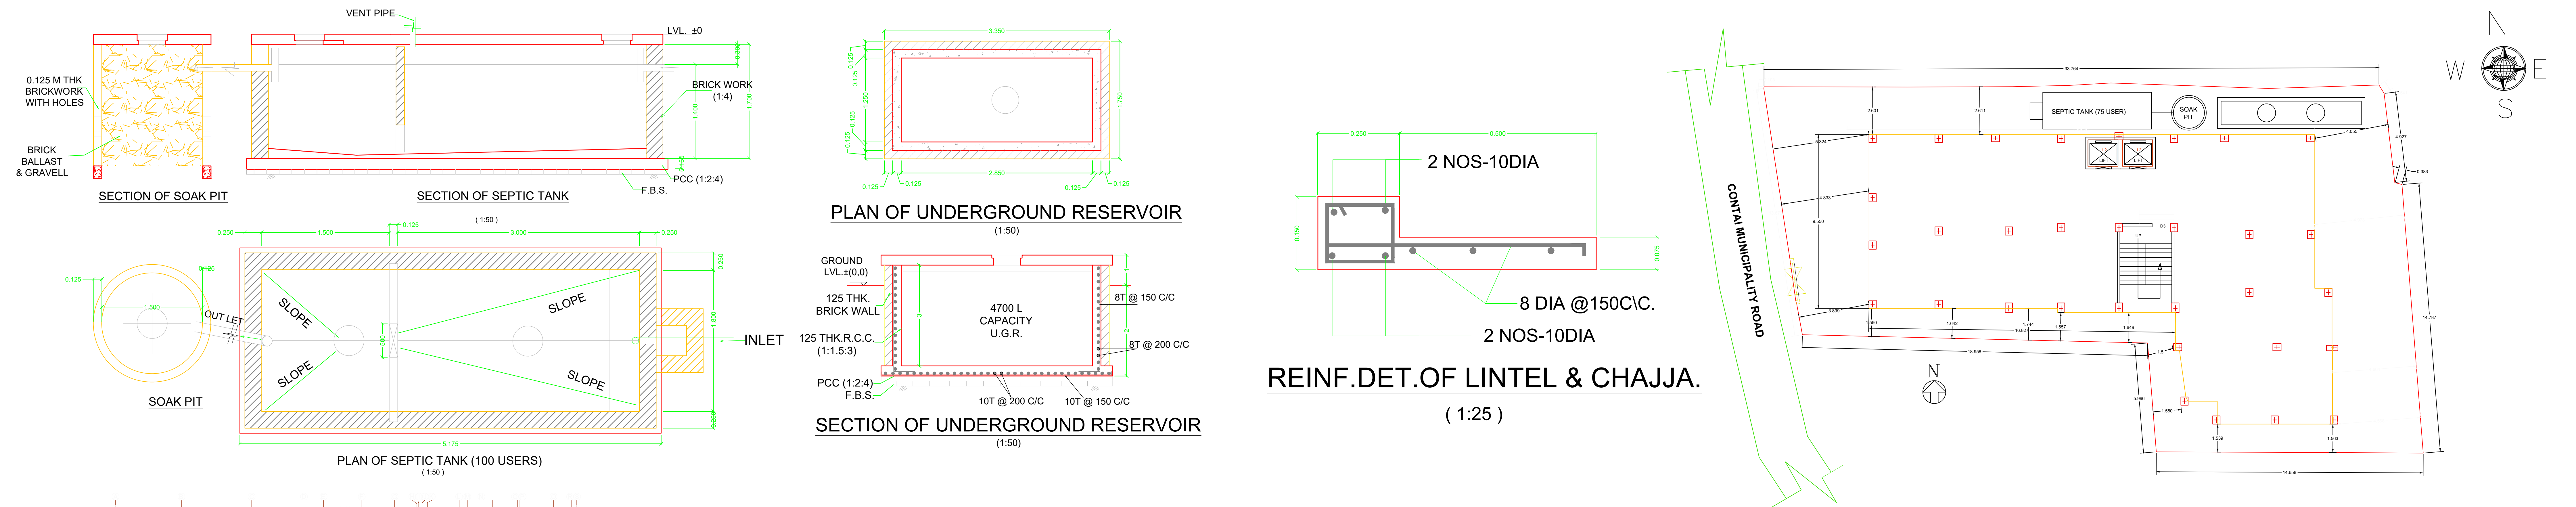


SOUTH SIDE ELEVATION

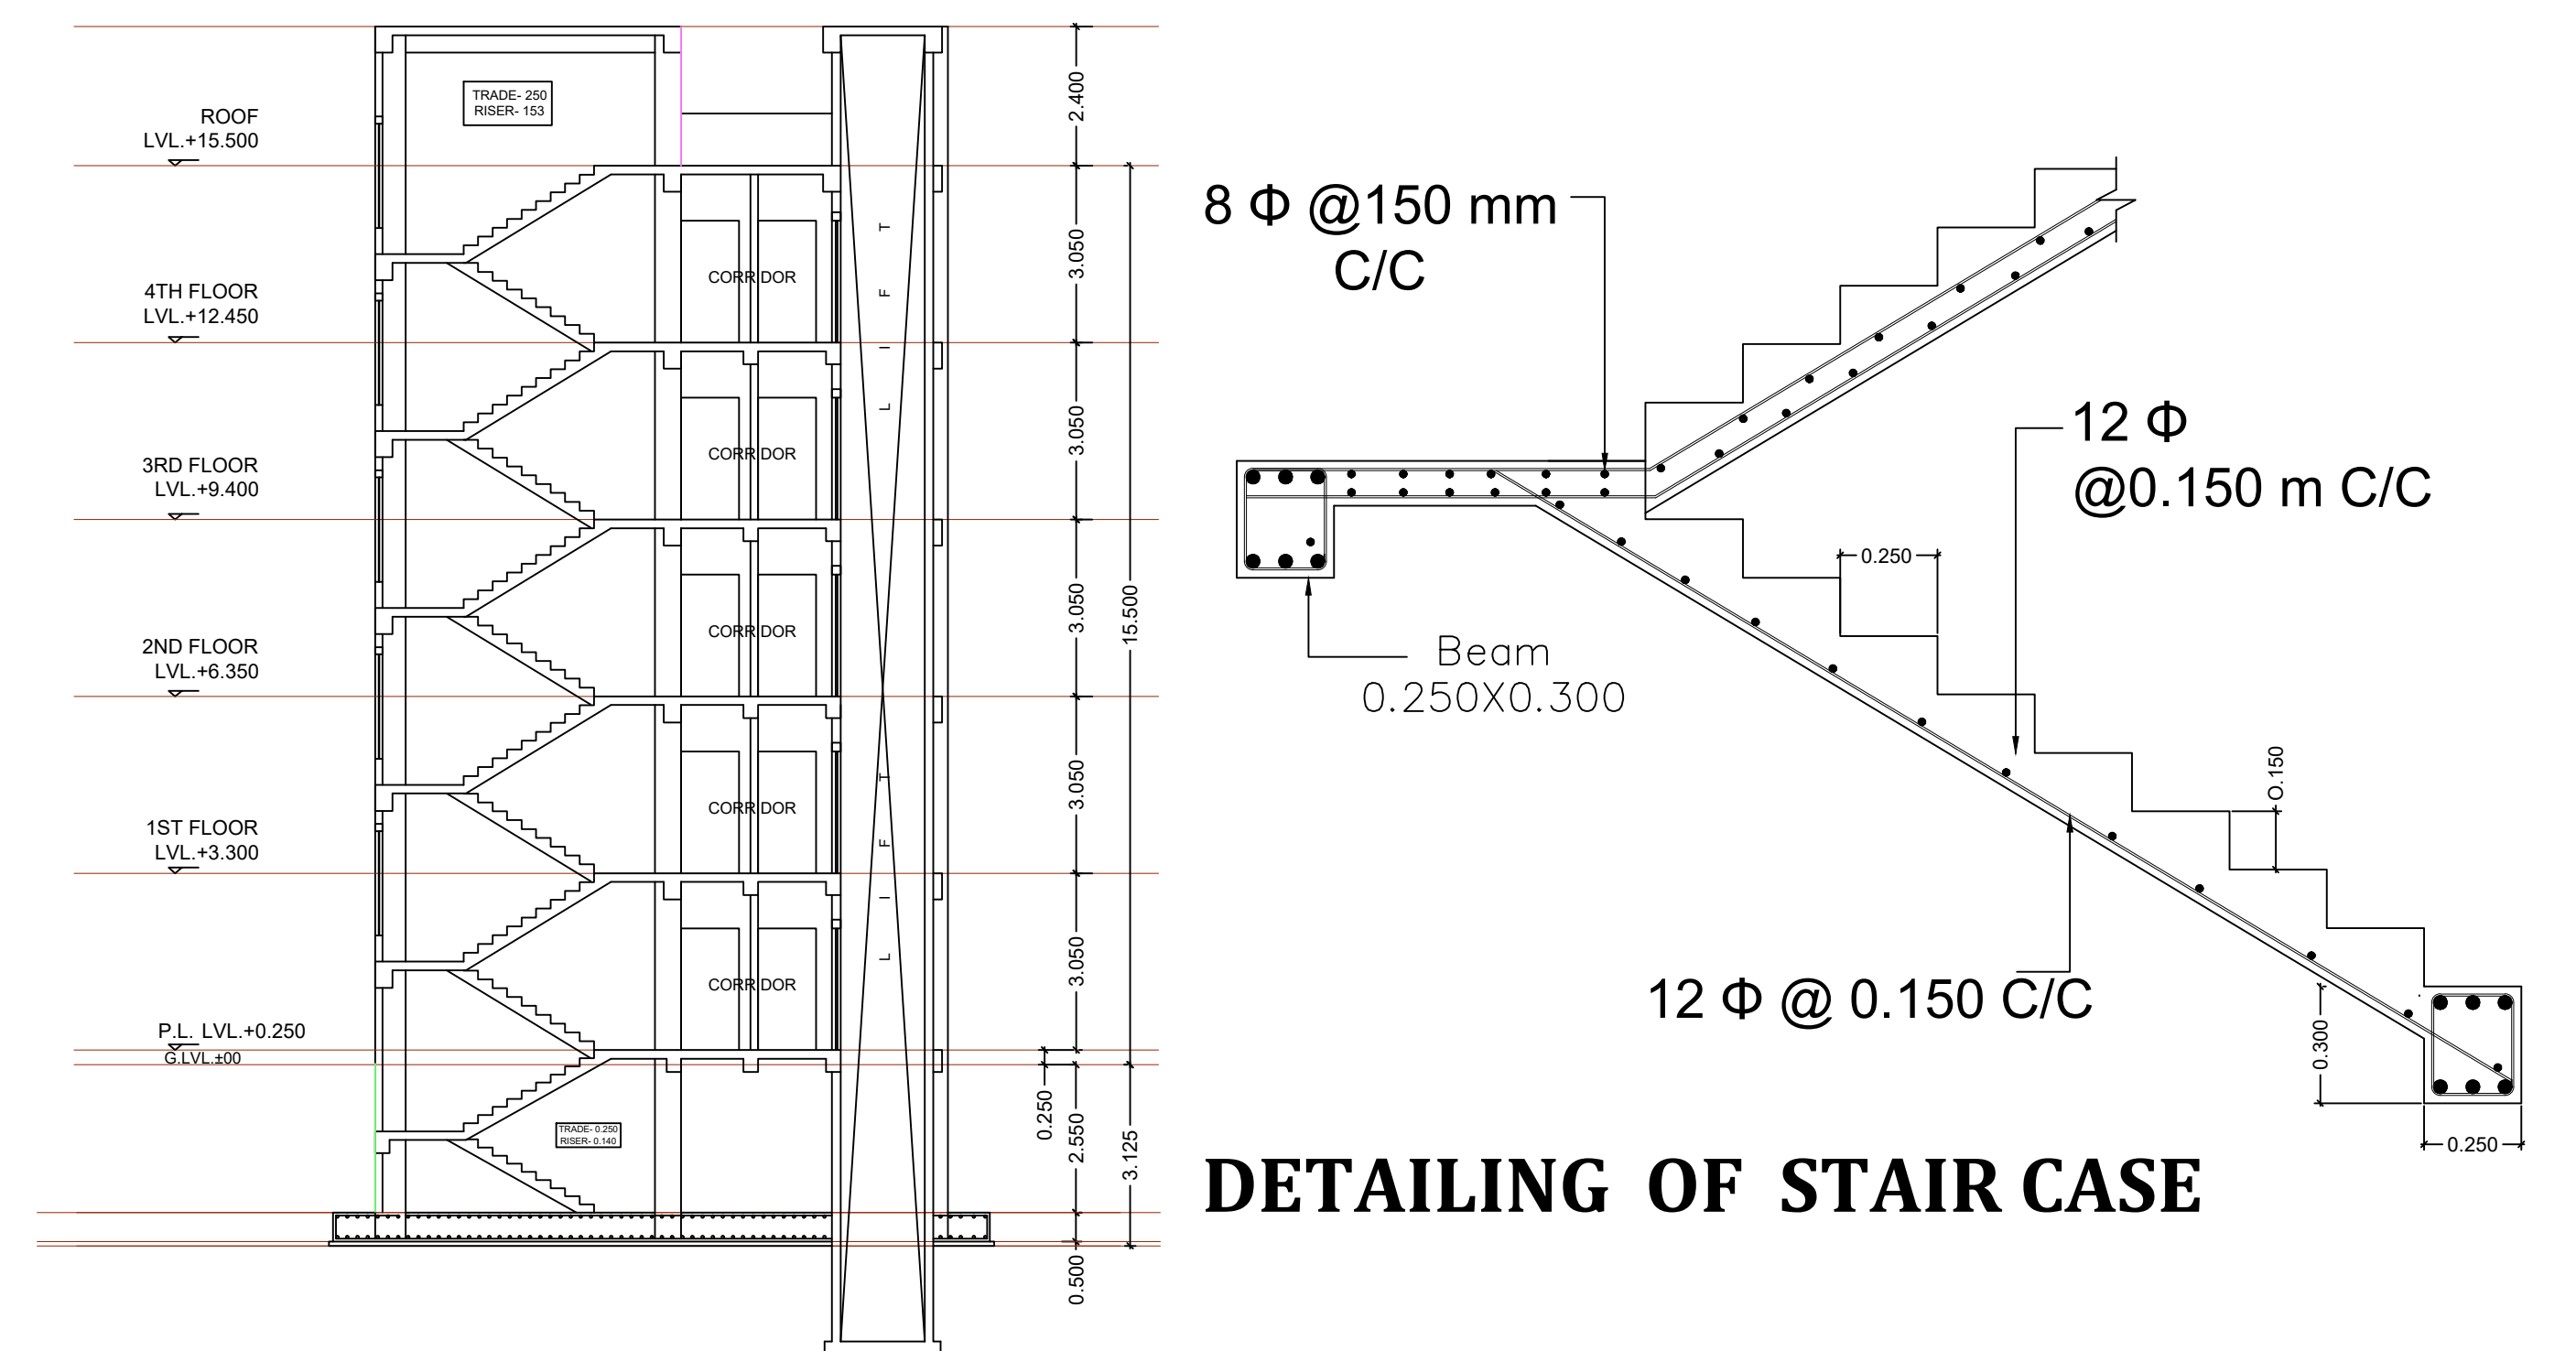


DETAILING OF STAIR CASE

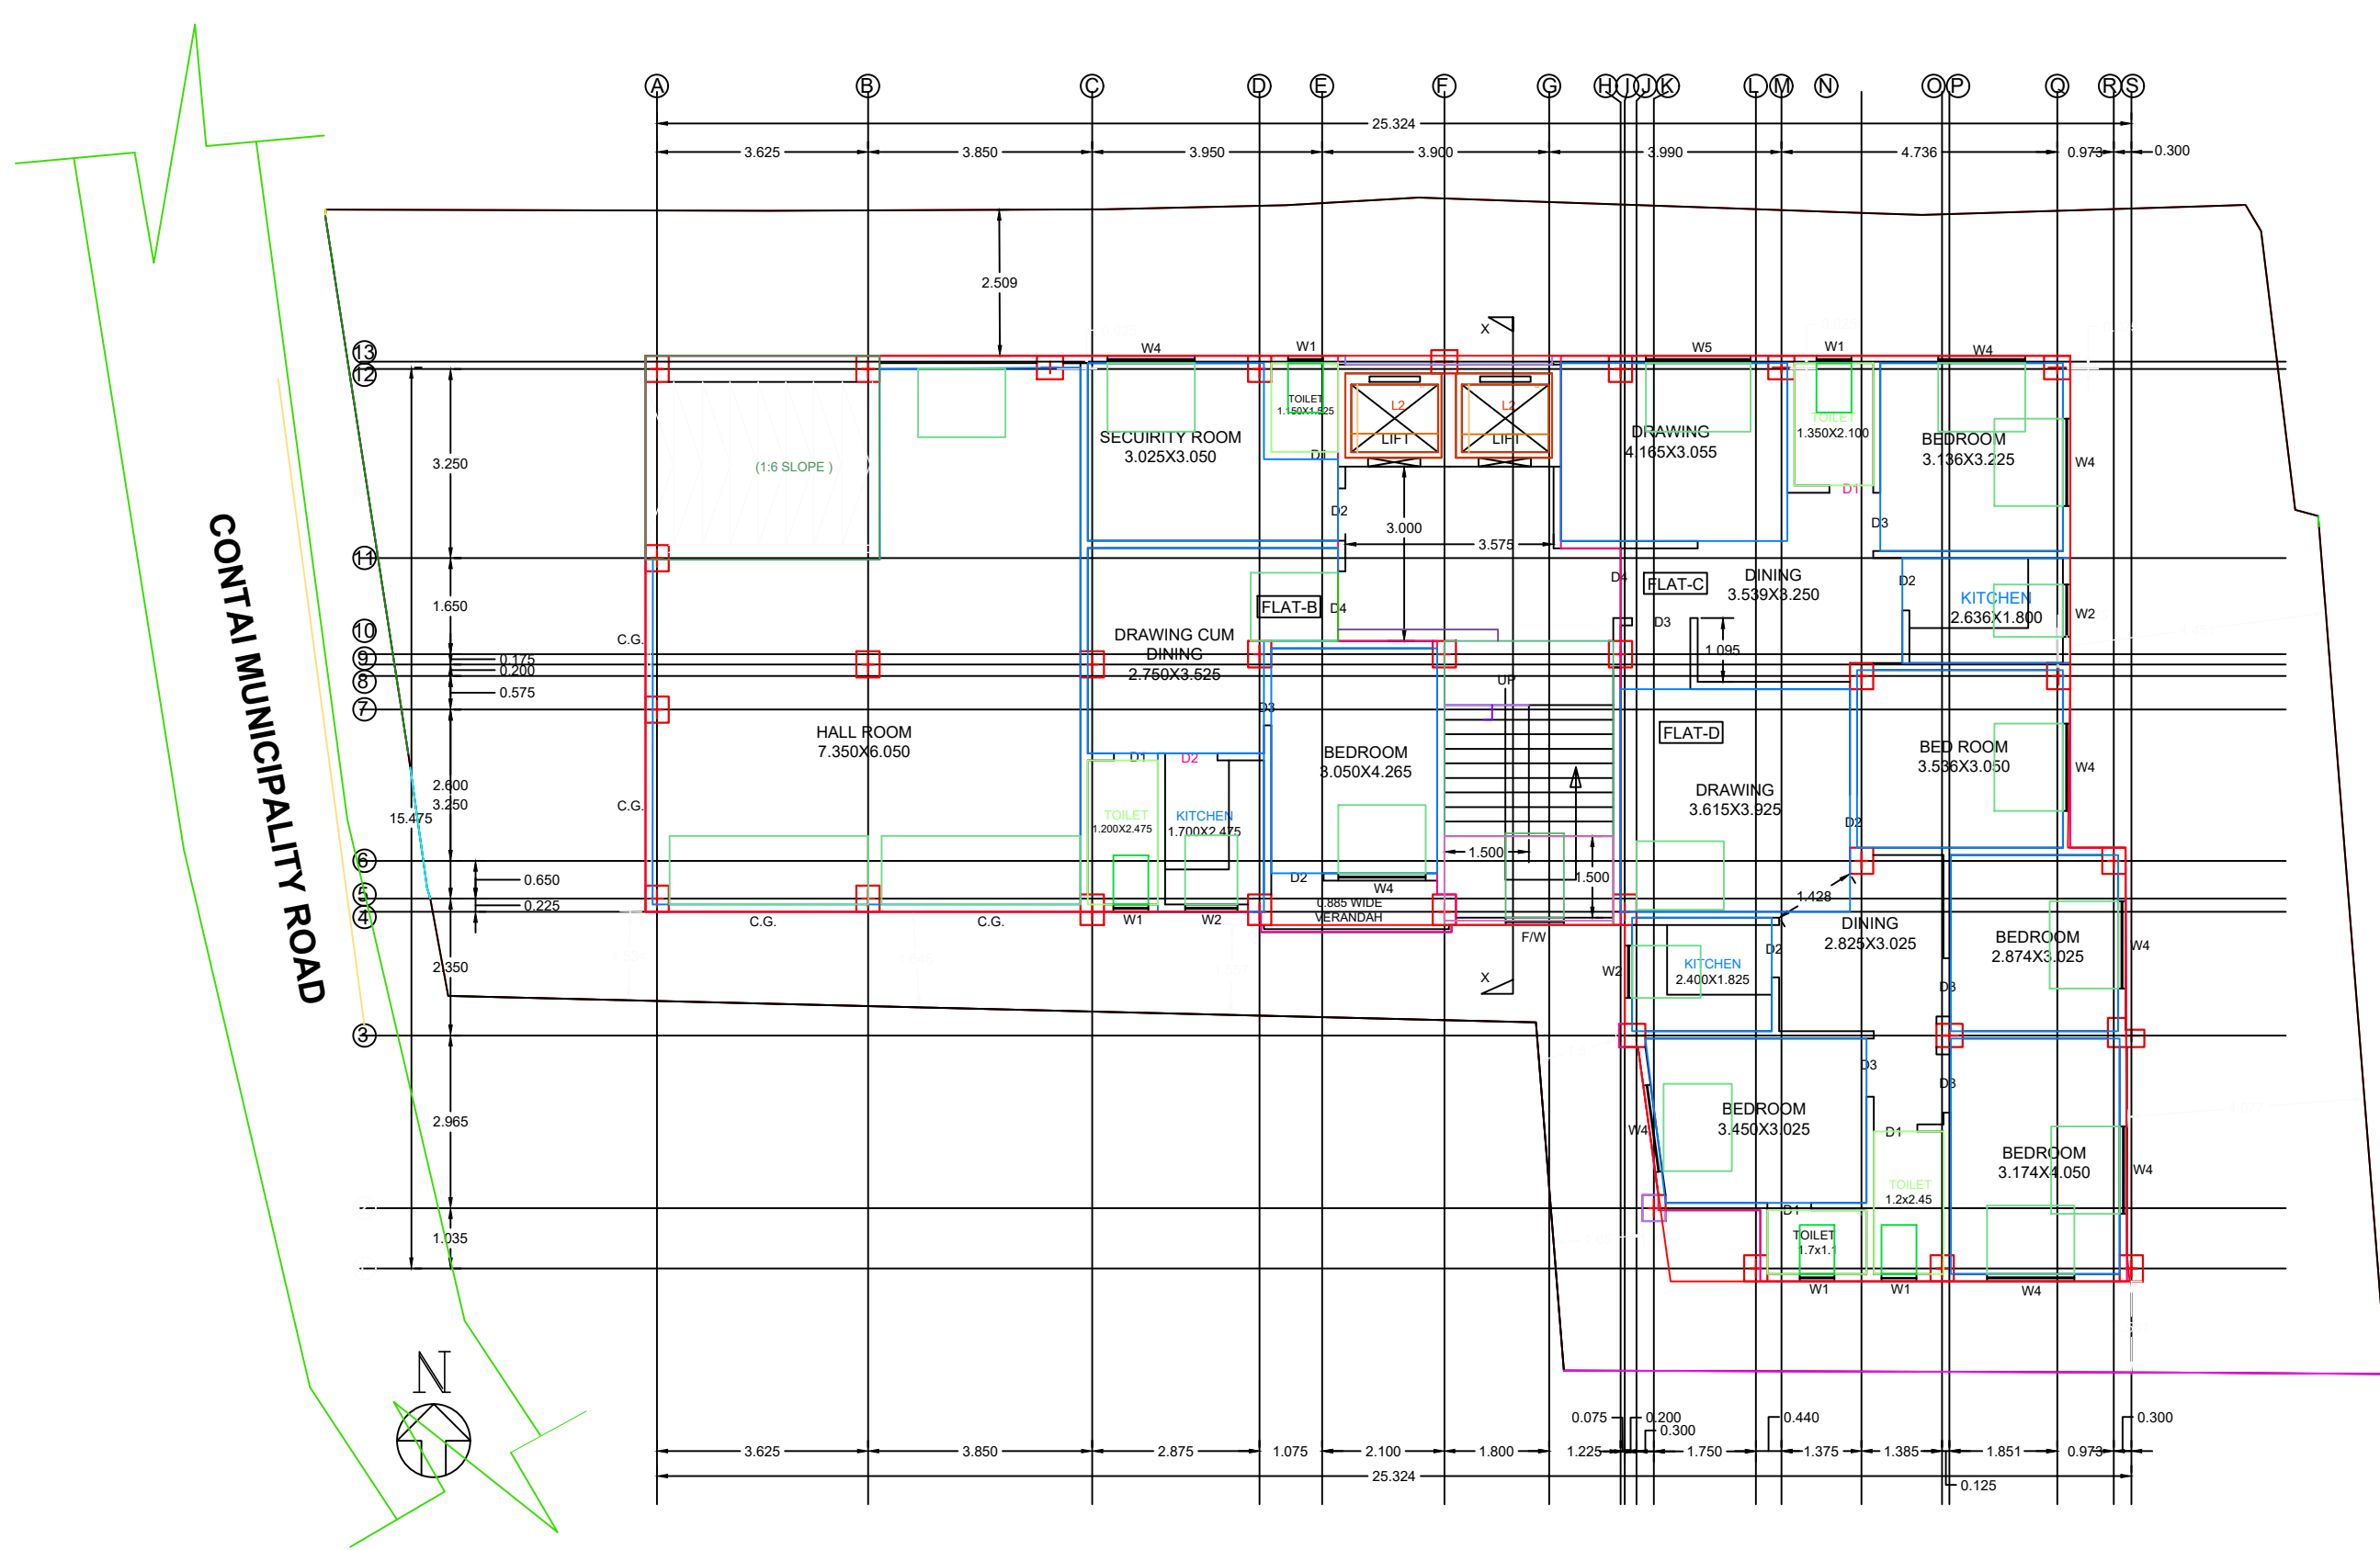

GROUND FLOOR PLAN

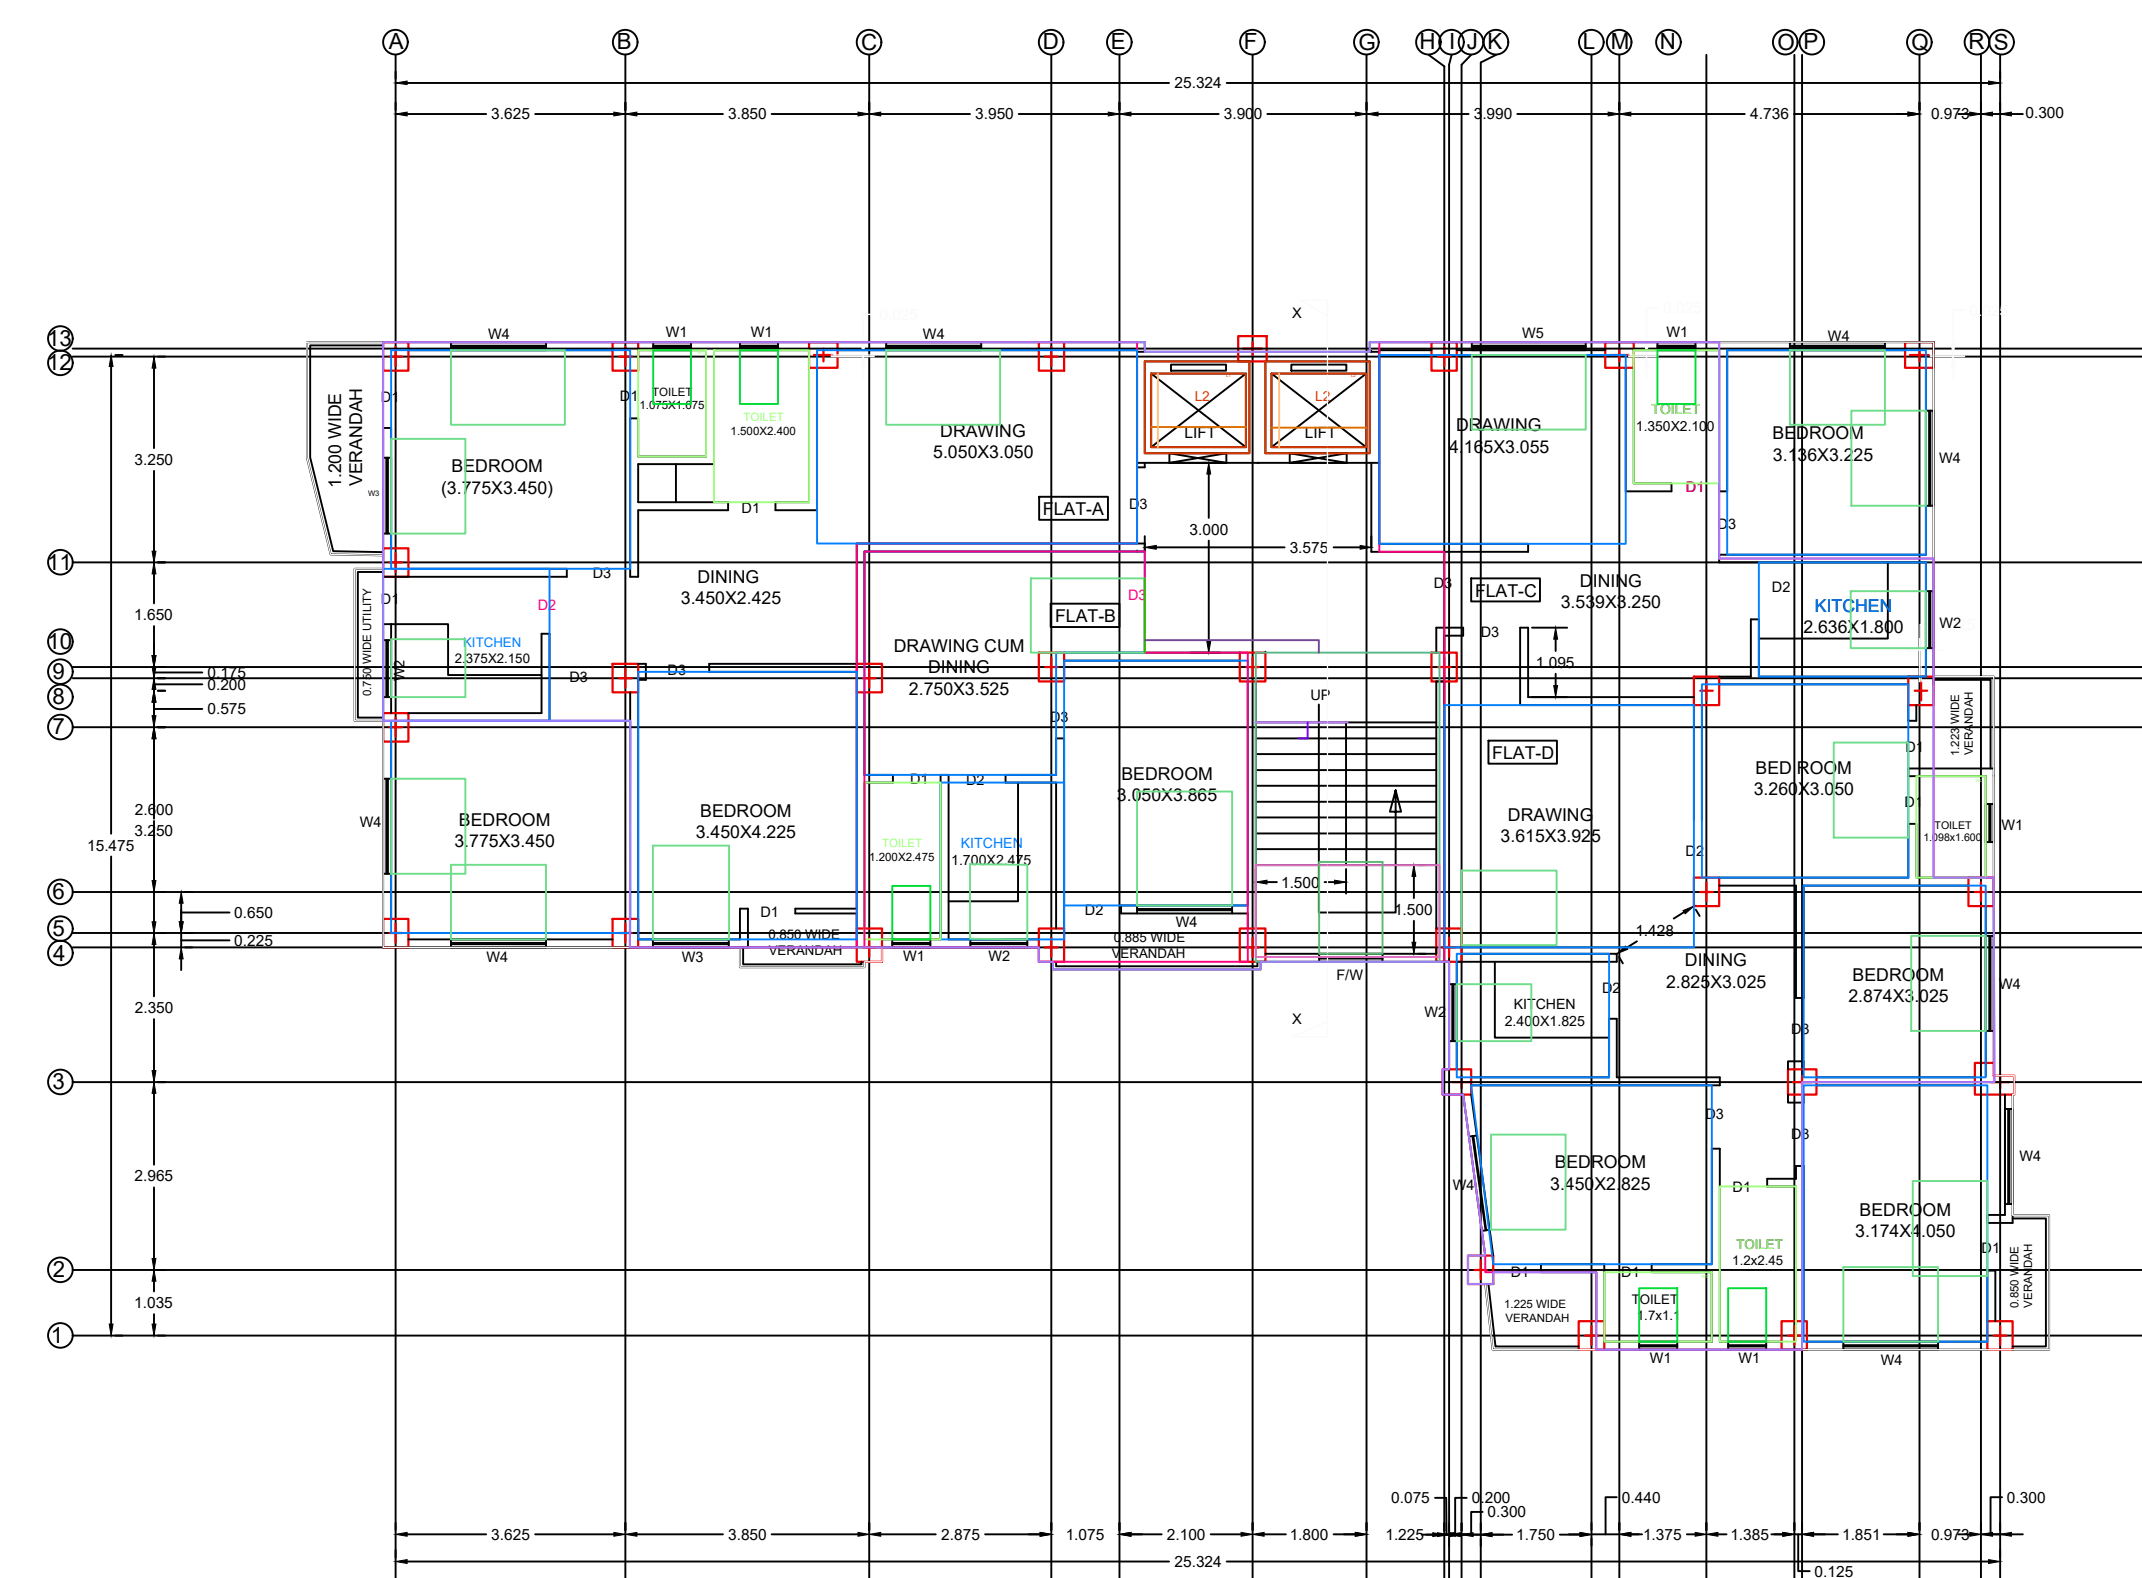

FLOOR01,FLOOR02,FLOOR03,FLOOR04-TYPICAL
1ST TO 4TH (TYPICAL) FLOOR PLAN

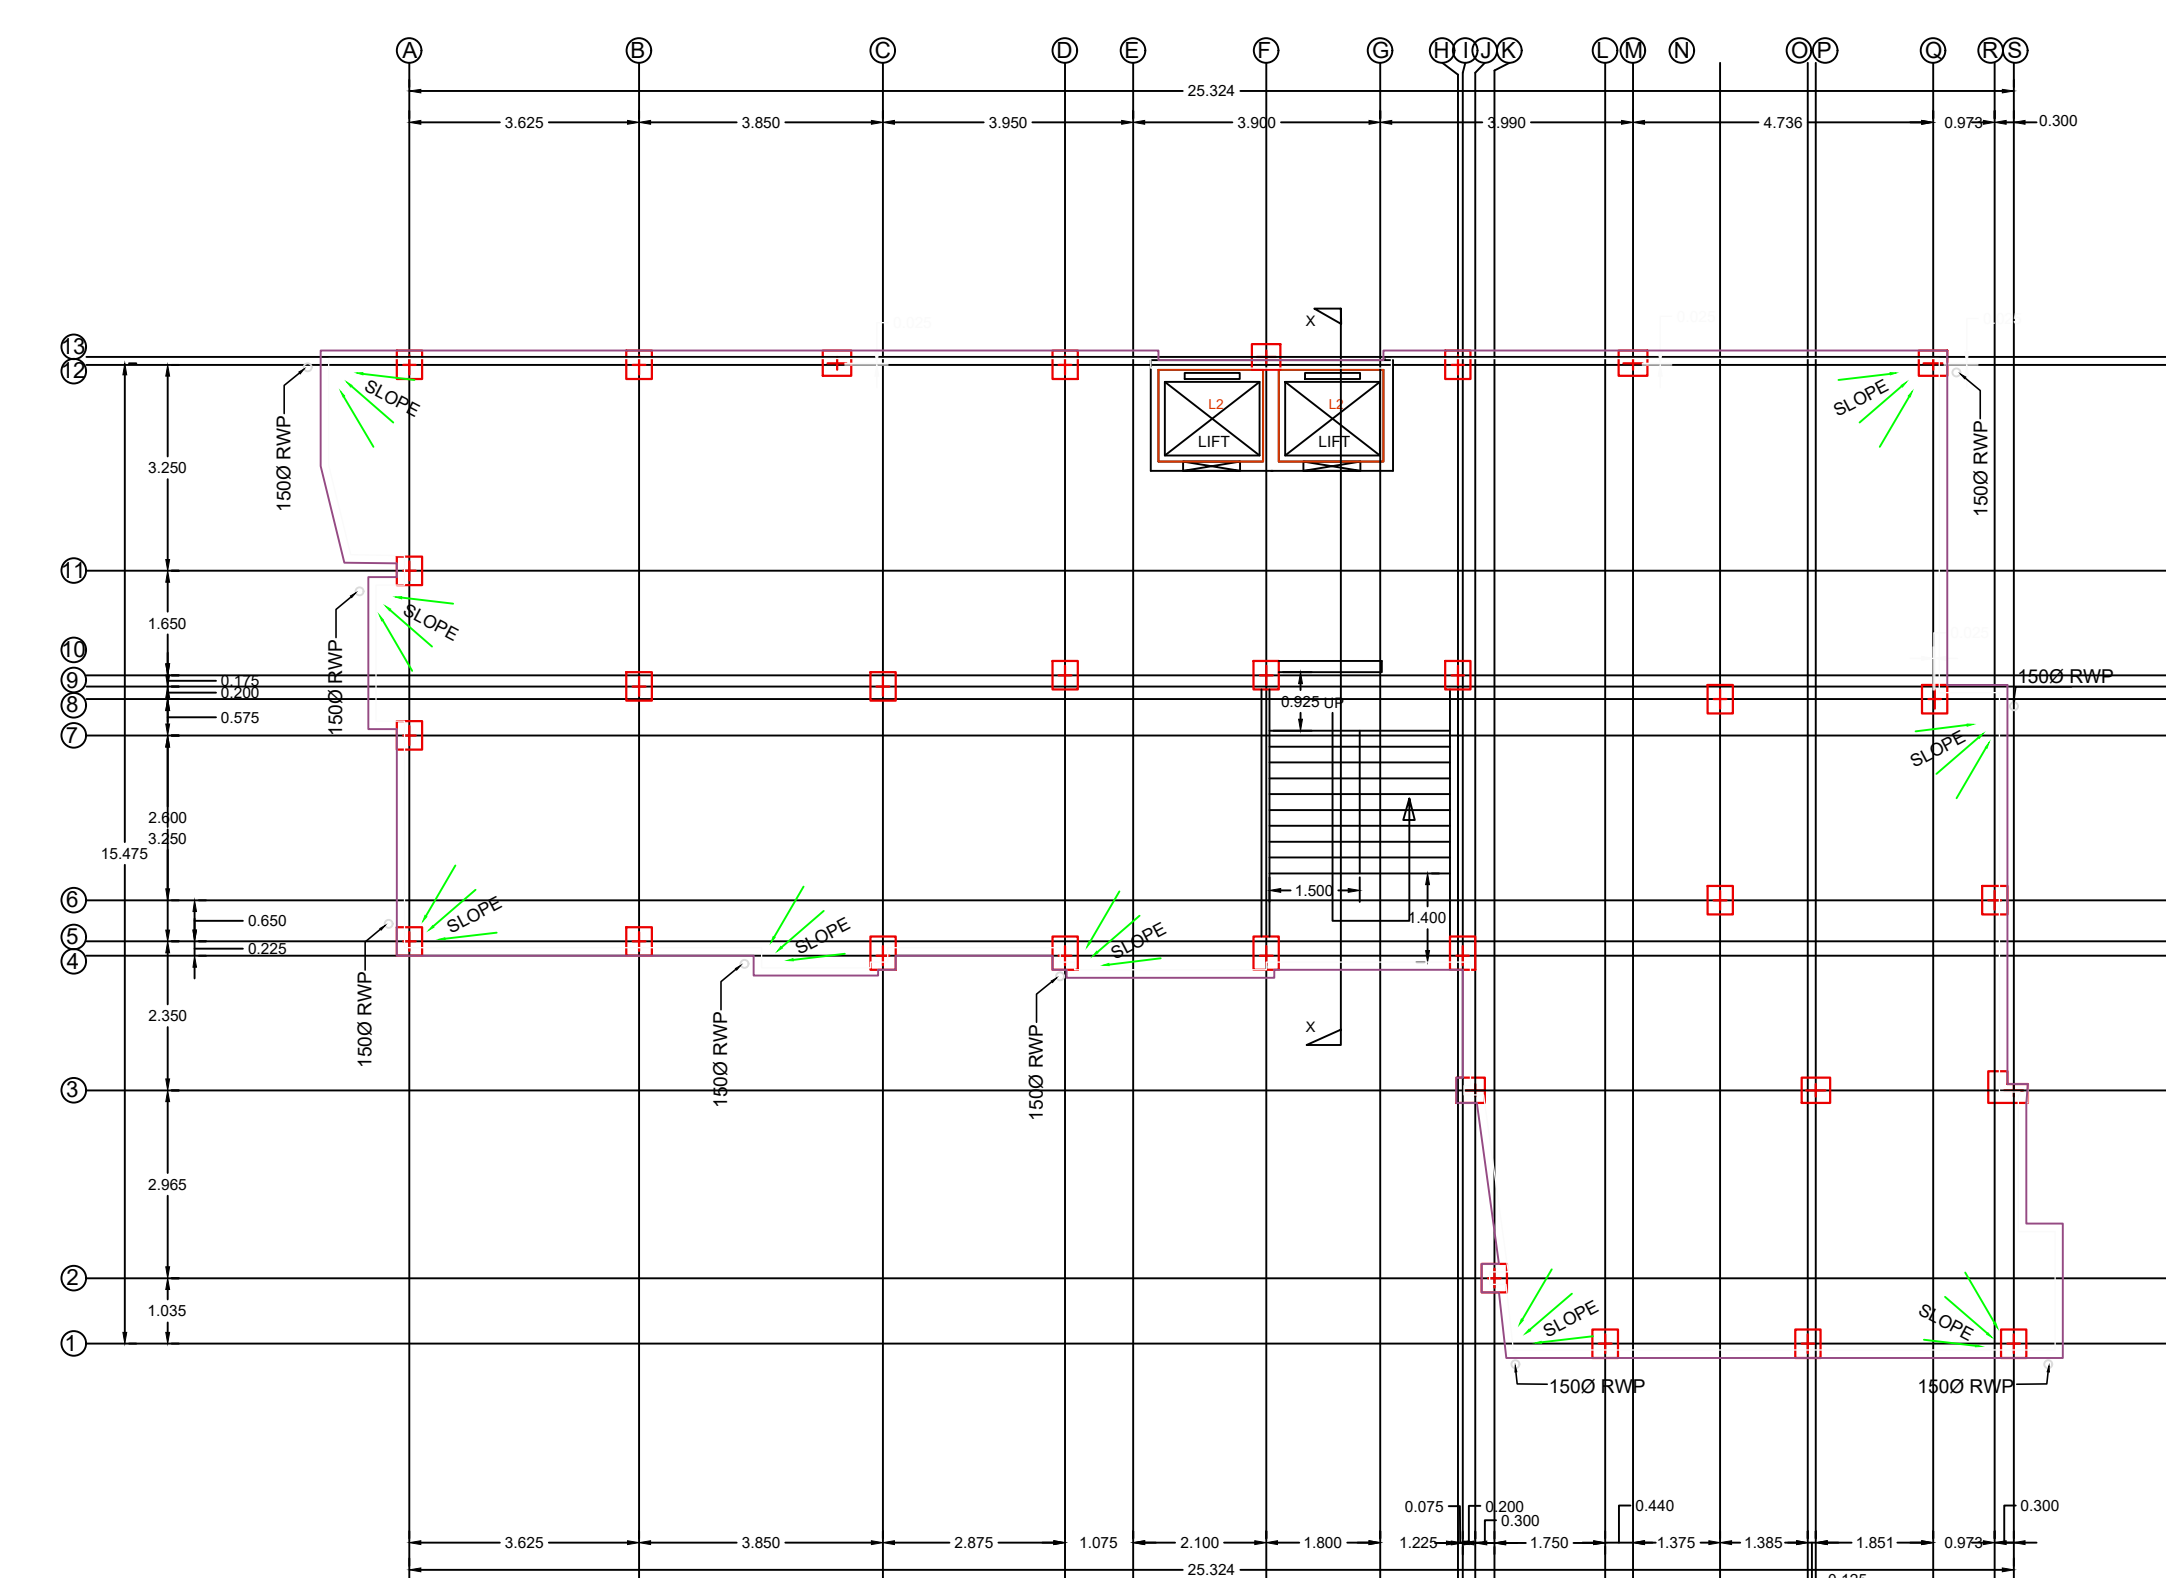

ROOF PLAN

AREA STATEMENT

1. AREA OF LAND :-= 543 SQM.
2. PERMISSIBLE AREA= 281 SQM.
4. PROPOSED BASEMENT AREA.....= 280.00 SQM.
5. PROPOSED GROUND FLOOR AREA .. =288.86 SQM.
6. PROPOSED FIRST FLOOR AREA = 288.86 SQM.
7. PROPOSED SECOND FLOOR AREA = 288.86 SQM.
8. PROPOSED THIRD FLOOR AREA = 288.86 SQM.
9. PROPOSED FOURTH FLOOR AREA = 288.86 SQM.
10. TOTAL FLOOR AREA.....= 1730 SQM.
11. STAIR CASE LOBBY & LIFT AREA.....= 35 SQM.

12. GROUND COVERAGE=286 SQM.
13. % OF GROUND COVERAGE=50.8 %
14. TOTAL HEIGHT OF BUILDING= 15.500 M.

Validity unknown
Digital Name, Signature
Date: 11-04-2025
11:53:01
Reason: Permit
Location: Contai

PROJECT DETAILS

PROPOSED (B+G+IV) STORIED NN TOWER-II, APARTMENT
BUILDING PLAN OF NNT REAL ESTATE PVT. LTD.,
ATHILAGORI, AT MOUZA:- JALALKHANBAR, PLOT NO.- 518,
J.L. NO:-310, WARD NO.-20, CONTAI MUNICIPALITY , KHATIAN
NO. -3639, 3640, 3641, 3669, PIN CODE- 721401, P.O.+P.S.-CONTAI,
DIST.-PURBA MIDNAPORE, WEST BENGAL

NAME OF LAND OWNERS

1. MAKHANLAL HAZRA,
S/O-LATE KHUDIRAM HAZRA
2. SHEFAL RANI HAZRA
W/O-MAKHANLAL HAZRA
3. TINKU KUMAR PATRA
S/O-MADAN KUMAR PATRA

DOOR & WINDOWS SCHEDULE

WINDOW		LINTEL HT. - 2.100 M	DOOR(M)		LINTEL HEIGHT: 2.100
W1	0.600 X 0.600	SILL HT.-1.500	D1	0.750 X 2.100	
W2	0.900 X 1.000	SILL HT.-1.100	D2	0.900 X 2.100	
W3	1.000 X 1.350	SILL HT.-0.750	D3	1.000 X 2.100	
W4	1.500 X 1.350	SILL HT.-0.750	D4	1.200 X 2.100	
W5	1.000 X 1.350	SILL HT.-0.450	D5	1.400 X 2.100	

APPROVED BY

CERTIFIED THAT THE PLAN ITSELF WITH FULL RESPONSIBILITY THAT THE BUILDING PLAN HAS
DRAWN UP AS PER PROVISION OF K.M.C. BUILDING RULES 2009, AS AMENDED FROM TIME TO TIME
AND THE SITE CONDITION INCLUDING THE ADJUTING ROAD IS CONFORM WITH THE PLAN. IT IS A
BUILDABLE SITE NOT A TANK OR FILLED UP TANK. THERE IS AN EX STRUCTURE TO BE DEMOLISHED
BEFORE COMMENCEMENT OF WORK IT IS PARTLY OCCUPIED BY THE OWNER.

SIGNATURE OF
STRUCTURAL ENGINEER

SIGNATURE OF ARCHITECT

SIGNATURE OF U.S. TESTING

