



B. K. CONSTRUCTION


MAHAMAYATALA, GARIA, KOLKATA - 700 084

9831271601

9830624892

Date :

LOCATION PLAN

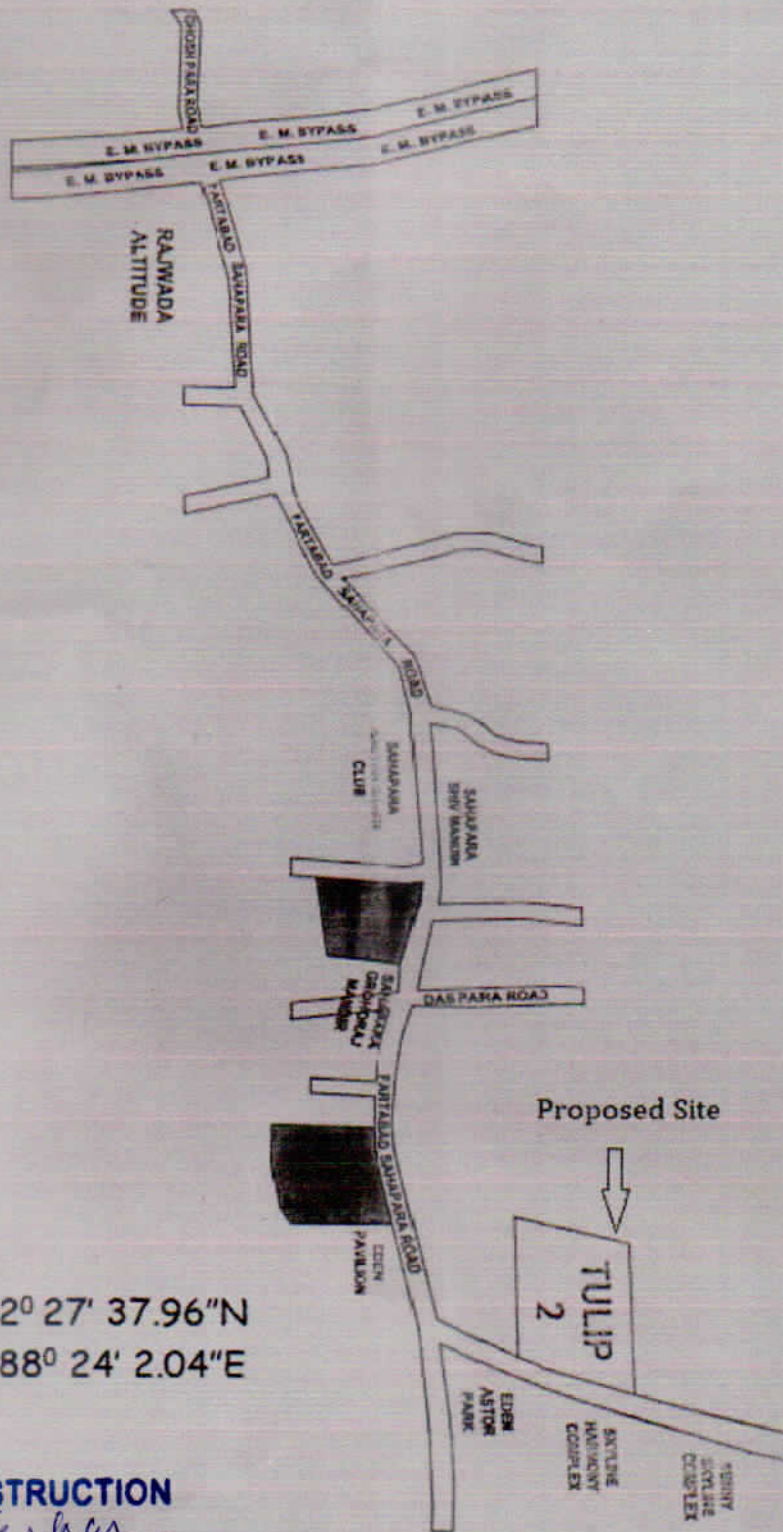

SITE PLAN OF PROPERTY SITUATED AT MOUZA - SARHANS FARTABAD, J.L. NO. 47, IN PART OF R.S. DAG NO. - 3353, T.S. KHAYON NO. - 679, DISTRICT - SOUTH 24 PARAGANAS, POLICE STATION - NARENDRAPUR (FORMERLY - SONARPUR), HOLDING NO. - 509, UTTAR PURBA FARTABAD UNDER WARD NO. - 29, OF RAJPUR-SONARPUR MUNICIPALITY.

Latitude- $22^{\circ} 27' 37.96''$ N

Longitude- $88^{\circ} 24' 2.04''$ E

B. K. CONSTRUCTION

Balbir Dhar -
K. K. Dey

Partner