


2065/21

20/17/21

I-2047/2021

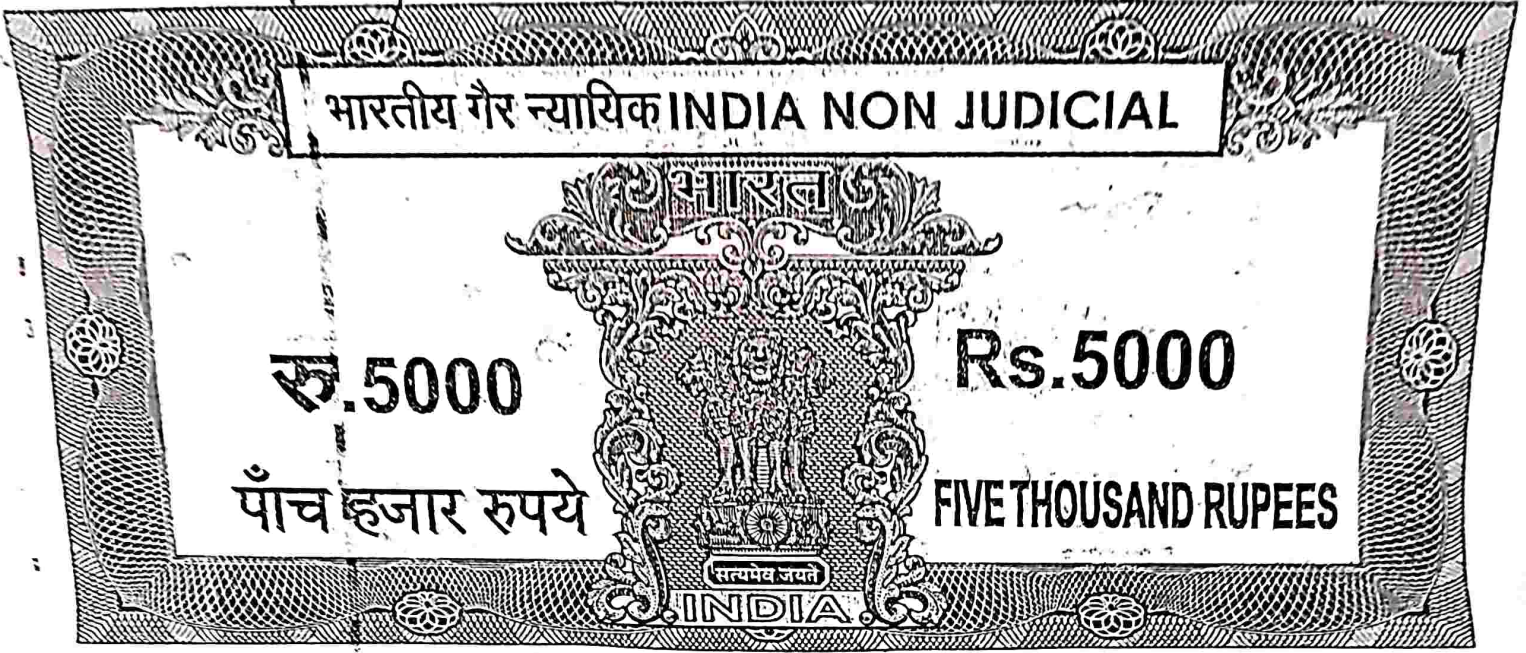

पश्चिमबङ्ग पश्चिम बंगाल WEST BENGAL

2-2-767292/21

F 611307

21/4/21
11.08

Certified that the document in admission to registration, the signature sheet and endorsement sheets attached to the document are the part of the document.

Additional District Sub-Registrar
Belghoria, 24 Pura (M)

21 APR 2021

मुद्र दान पत्र ॥

Rubendra C. Chakraborty
Suggha Saha

दान पत्र प्रसिद्धी :: -

श्रीमती स्निग्धा साहा, PAN NO - FZYP57992M

पिता - श्री डूंसु चन्द्र साहा, स्वामी - श्री अरिन्दम

दास, धर्म - हिन्दू, पेशा - गृहस्थाली, जातिवृत्ता -

भारतीय, सार - ०५ नं क्रम मोहन घोष रोड,

इस्ट बेलघरिया २य लेन, पोस्ट - नन्दननगर, थाना -

निमता, कोलकाता - ७०००८०, जेला - उडु २४ परगना ॥

क्र.सं. नं. 1275 तारीख 21/4/2021

पुस्तक :- 5mm

क्र.सं. :- 4811 K.M. ...

पुस्तक :- ...

बिहार के राज्यपाल के कार्यालय में
काशीपुर दफतरी ए.डि.एस.आर. अफिस



वि

...

...

...

...

...



Addl. District Sub-Registrar
Belghoria, 24 Pgs. (N)

21 APR 2021

(২)

Abubender Ch. Bakh
Singdha Saha

দান পত্র দাতা :: -

শ্রী ভূপেন্দ্র চন্দ্র সাহা, PANNO-ALGPS 2324E
পিতা - ভূগীয় যোগেন্দ্র চন্দ্র সাহা, ধর্মে - হিন্দু,
পেশা - ব্যবসা, জাতিয়তায় - ভারতীয়, সন - ৩৫ নং
ক্ষেত্র মোহন ঘোষ রোড, ইস্ট বেলঘরিয়া ২য় লেন,
পোস্ট - নন্দননগর, থানা - নিমতা, কোলকাতা-৭০০০৮০,
জেলা - উত্তর ২৪ পরগনা ॥

কস্য নিম্নের তপশীল বর্ণিত চৌহদ্দিস্থিত ও অত্র সাথ সংযুক্ত নকশায়
লাল বর্নের সীমারেখা দ্বারা প্রদর্শিত কমেবশী ২ - ১ - ৩৭.৫ দুই কাঠা এক ছটাক
সাঁইএশ দশমিক পাঁচ কাঞ্চিট জমি মায় তদুপস্থিত পুরাতন পাকা একতল গৃহাদী
যাহার কভার্ড ত্রিঘিয়া ৫০০ কাঞ্চিট মায় উক্ত সম্পত্তির দক্ষিণ পার্শ্ব ৮'- ০" ফুট চওড়া
রাস্তা ব্যবহারের যাবতীয় সূত্রাদি সমেত দরবস্ত হক হক সম্পত্তির শুভ দান পএ -

মিদং কার্যচক্র :: -

জেলা - উত্তর ২৪ পরগনা, থানা সাবেক দমদম হাল নিমতা, হাল

(৩)

Poharbanda Ch. Saha.
Sugcha Saha

এ্যাডিশন্যাল ডিস্ট্রিকট সাব রেজিস্ট্রী অফিস বেলঘরিয়া এলাকায়ীন পরগণা কলিকাতাস্থিত
নর্থ দমদম মিউনিসিপ্যালিটির সাবেক ৭ হাল ৮ নং ওয়ার্ডের অর্জিত ১৪ (৫৯) নং
হোল্ডিং ডুঃ ৩৫ নং ফেএ মোহন ঘোষ রোড, কোলকাতা - ৭০০০৮০ প্রেসিডেন্সি স্থিত
মোজা দক্ষিণ নিমতা গ্রামে, জে: এল: নং - ৮, রে: সা: নং - ১০২, তোজি নং
১৭২ ডুঃ জমিদার ১৪০ নং শ্যামবাজার স্ট্রীট, কলিকাতা নিবাসী শ্রীযুঃ নবকৃষ্ণ রায়
চৌধুরী ও ৩ নং শাখারী টোলা স্ট্রীট, কোলকাতা - নিবাসী শ্রীযুঃ তোলানাথ বন্দ্যো-
পাধ্যায় দীর্ঘ অধিকারে নগেন্দ্র নাথ রায় চৌধুরী নামীয় নিষ্কর ব্রহ্মাওর রায়তি সূত্বীয়
সি. এস. ৫০৭০ নং দাগে ১ একর ৭৬ শতক জমির অন্দরে আদম গাজী মহাশয়ের পুত্র
হরেজ গাজী মহাশয়ের ৬ আনা রকম অংশের সম্পত্তিতে খসে সূত্ববান ও ডোচা দখলিকার
থাকা অবস্থায় উঃ হরেজ গাজী মহাশয় উঃ সি. এস. ৫০৭০ নং দাগে ১ একর ৭৬
শতক জমির অন্দরে তাহার ৬ আনা রকম অংশে ৬৬ শতক ডাঠা জমি হইতে ৭ শতক
জমি ক্রিাত ইন্ড্রাজী ১১ ই জুন ১৯৫৪ তারিখে মোকাম কাশীপুর দমদম সাব রেজিস্ট্রী
অফিসের ১ নং বহির ৪০ নং ডলুমের ১৯১ হইতে ১৯৪ নং পাতায় নকলকৃত ০২৫০ নং
এককেতা রেজিস্ট্রীকৃত সাহে কোবালা দলিল মূল অত্র দলিলের পূর্বতন বায়া শ্রীমতী রেনু:

(৪)

Rohupanda Ch. Saha.

Snigdha Saha

দও এক জলাদীশ চন্দ্র দও মহাশয়ের স্ত্রী শ্রীমতী শান্তিসুধা দও মহাশয়া দুয়কে সম
তুল্যমশে নিক্রয় করিয়া দিয়া বিক্রীত সম্পত্তি হইতে চির নিঃসৃত্ত ও দখলচ্যুত হইলে
পর, উও সি. এস. ৫০৭০ নং দাগে ১ একর ৭৬ শতক ডাঙ্গা জমির অন্দরে শ্রীমতী
রেনুকা দও শ্রীমতী শান্তিসুধা দও মহাশয়া দুয় তাহাদের খরিদা উও ৭ শতক ডাঙ্গা
জমিতে খসে সুতুবতী ও ডেঙ্গা দখলকারিনী থাকা অবস্থায় হাল আর. এস. জরীপে উও
১ একর ৭৬ শতক জমির অন্দরে তাহাদের খরিদা ৭ শতক জমি হাল আর. এস. $\frac{৫০৭০}{৮০৯৫}$
নং দাগ উল্লেখ তাহাদের নাম বরাবর সম তুল্যমশে আর. এস. ২৫০ নং খতিয়ানে
রেকর্ড বন্ধ হইয়া তাহার ফাইনাল পাবলিকেশান হইয়া যায়।

তৎপর শ্রীমতী রেনুকা দও মহাশয়া উও আর. এস. $\frac{৫০৭০}{৮০৯৫}$ নং

দাগে ৭ শতক জমির অন্দরে তাহার সুতু দখলীয় ও নামীয় রেকর্ড উও II. আট আনা
রকম অংশে .০৫০ শতক জমিতে যাহা বাংলা মাপে কমবেশী ২ কাঠা ১ ছটাক ০৭.৫
বর্গফুট জমিতে খসে সুতুবতী ও ডেঙ্গা দখলকারিনী থাকা অবস্থায় উহাতে বসবাসের নিমিত্ত
পাকা গৃহাদী নিৰ্ম্মান করিয়া স্থানীয় নর্থ দমদম মিউনিসিপ্যালিটিতে নিজ নাম পওন -
পূর্বক নিজ নাম বরাবর ট্যাকসাদি আদায় দিয়া উও আর. এস. $\frac{৫০৭০}{৮০৯৫}$ নং দাগে

(৫)

Abhendra Ch. Saha

Sugcha Saha

৭ শতক জমির অন্দরে শ্রীমতী রেণুকা দেওর খরিদা সূত্রে দখলীয় ও নামীয় রেকর্ড
ডুঙা II. আট আনা রকম অংশ .৩৫০ শতক বা ২ কাঠা ১ ছটাক ৩৭.৫ কাঞ্চিট
জমি মায় গৃহাদীতে অন্যের বিনা সূত্রে সম্প্রবে খসে ভোগা দখলিকার থাকা অবস্থায় তাঁহার
অর্থের প্রয়োজন হওয়ার দরুন উক্ত সম্পত্তি বিক্রয় করিবার কথা ঘোষণা বা প্রচার করিলে
আমি অত্র দান পত্র দলিলের দাতা শ্রী ভূপেন্দ্র সাহা আমাকে নিম্নত ইন্ডিয়া ১২ ই জুলাই
২০১০ তারিখে এ্যাডভিশন্যাল ডিস্ট্রিকট সাব রেজিষ্ট্রী কাশীপুর দমদম অফিসে বুক নং I,
সি ডি ভলিউম নম্বর - ২০, পাতা ৭১৯২ হইতে ৭২০৫ নং পাতায় নকলকৃত নিয়িং নং
০৮-২৮৭ নং রেজিষ্ট্রীকৃত সফ কোবালা দলিল মূলে আমাকে বিক্রয় করিয়া দিয়া বিক্রীত
সম্পত্তি হইতে চির নিঃসূত্রে ও দখলচ্যুতা করেন ।

উক্ত প্রকারে আমি অত্র দান পত্র দলিলের দাতা আমার খরিদা দক্ষিণ
নিমতা মৌজায় ও উপরিউক্ত দাগের অংশে কমবেশী ২ কাঠা ১ ছটাক ৩৭.৫ কাঞ্চিট
জমি মায় তদুপরিস্থিত পুরাতন পাকা গৃহাদী বাহার কভার্ড এরিয়া ৫০০ কাঞ্চিট মায়
যাবতীয় সূত্রে সমস্ত খরিদ সূত্র প্রাপ্ত হইয়া আমার নিজ নাম স্থানীয় উত্তর দমদম
পৌরসভায় খরিজ দাখিল করতঃ ধার্যকৃত ট্যাকসাদি প্রদানে অদ্যাবধি অপরের বিনা সূত্রে
সম্প্রবে নিবুর্চি সূত্রে খসে সূত্রবান ও ভোগা দখলিকার বিদ্যমান আছি, যাহাতে উক্ত সম্পত্তি

(৬)

Shubendra Ch. Baha
Snigdha Saha

আমার দান, বিক্রয়, সর্প প্রকার হস্তান্তর যোগ্য উওম সূত্র দ্বিগমান আছে ।

বর্তমানে আমি বার্ষিক উপনীত হয়েছি । এই অনিত্য জীবনের শেষ
নিঃশ্বাস কখন নির্ধারিত হয় তাহার কোন নিশ্চয়তা নাই, নিষয় সম্প্রতি নিজে
জড়িত না রাখিয়া মুণ্ড করিতে চাই ।

অত্র দান পত্র গ্রহিণী তুমি অত্র দান পত্র দাতার ঔরষজাত কন্যা হইতেছ ।
তোমার জন্মের পর হইতে আমি ও তোমার মাতা তোমাকে লালন পালন করিয়া শিক্ষা
দীক্ষায় বড় করিয়া তুলিয়াছি এক পরবর্তী কালে সৎ পাত্র বিবাহ দিয়াছি । পিতা
হইয়া কন্যার প্রতি যাহা কর্তব্য তাহা এযাবৎ কাল করিয়া আসিয়াছি । পক্ষান্তরে তুমিও
আমাকে যথেষ্ট ভক্তি, শ্রদ্ধা, রোগে চিকিৎসা, সেবা শূশ্রুসা, আগদে বিপদে সব সময়
খোঁজ খবর নিয়া আসিতেছ । তোমার এইরূপ দায়িত্ব ও কর্তব্য আমি অত্যন্ত মুগ্ধ ও
প্রীত । আশাকরি আমি যতদিন জীবিত থাকিব ততদিন তোমার কর্তব্যে কর্মে কোনরূপ
অবহেলা হইবে না ইহাতে আমার দৃঢ় বিশ্বাস জন্মাইয়াছে । সেকারণে তোমার ভবিষ্যতের
কথা চিন্তা করিয়া “ কন্যা স্নেহের নিদর্শন সুরূপ ” আমার সূত্র দখলীয় নিয়ের ভগ্নশীল
বর্ণিত চৌহদ্দি স্থিত ও অত্র সাথ সর্বমুণ্ড নকশায় লাল বর্নের সীমারেখা দ্বারা প্রদর্শিত
কমবেশী ২ - ১ - ০৭.৫ দুই কাঠা এক ছটাক সীইএশ দশমিক পাঁচ কাঞ্চিট জমি মায

(৭)

Abhendra C. Saha.

Snigdha Saha

তদুপস্থিত পুরাতন পাকা একতল সিমেন্টের যুগ্ম গৃহাদী যাহার কভার্ড এরিয়া ৫০০ বর্গফুট মায় উক্ত সম্পত্তির দক্ষিণ পার্শ্ব ৮'-০" ফুট রাস্তা ব্যবহারের যাবতীয় সুত্বাদি সমেত দরবন্দ্য হক হক্ক সম্পত্তি তুমি অত্র গ্রহিণী শ্রীমতী স্নিগ্ধা সাহা তোমাকে সম্পূর্ণ নির্দায়, নির্দোষ ও যুগ্ম অবস্থায় দান করিয়া দিলাম ও অত্র দানকৃত সম্পত্তি হইতে এককালীন চির নিঃস্বত্ব ও দখলচ্যুত হইলাম এক উহাতে তোমাকে খাস দখল দিলাম ।
তুমিও আমার অত্র দান বিনা দ্বিধায় সানন্দে গ্রহন করিলে ।

তুমি অদ্যকার তারিখ হইতে অত্র দানকৃত সম্পত্তিতে আমার যাবতীয় সুত্ব সম্পূর্ণ সুত্ববতী, ভোগবতী, দান বিক্রয়, বন্ধক প্রভৃতি যাবতীয় হস্তান্তর করনের ক্ষমতা যুগ্মে পূর্ণ মালিকানাপ্রাপ্ত হইয়া স্থানীয় উওর দমদম পৌরসভায় ও বি.এল.এন্ড এল. আর.ও সোদপুর অফিসে রেকর্ড তুগ্ম করাইয়া ধার্যকৃত ট্যাকসাদী ও খাজনাদী প্রদান পূর্ক পুত্র, সৌত্রাদি ওয়ারিশান ও স্থলাভিষিক্ত গণএমে সর্কপ্রকার ক্ষমতায়ুগ্মে যদৃচ্ছা মত দানকৃত সম্পত্তির রূপান্তর, অবস্থান্তর এক সার্কডৌমত্ব ক্ষমতা পরিচালনার অধিকার যুগ্মে পরম সুখে ভোগদখল করিতে থাক, তাহাতে কস্মিনকালেও অত্র দানকৃত সম্পত্তির উপর আমি মায় ওয়ারিশান গণএমে কেহ কোন প্রকার দাবী দাওয়া, ওজর আসত্তি করিতে

(৮)

Abhepanda Ch. Bahg.
Sugdha Saha

পারিবার না বা পারিবেক না, করিলে বা করিবার চেষ্টা করিলে অত্র দান পত্র দলিল বলে সর্বস্থলে সর্ব্বাভাৱে বাতিল, নামস্ফুর ও অগ্রাহ্য হইবে। অর্থাৎ অত্র দানকৃত সম্পত্তিতে আমার যাহা কিছু স্বত্ব, সুশীল, দখল, অধিকার, হক, হকিয়ৎ ছিল বা আছে, তৎ সমুদয় অদ্যকার তারিখ হইতে আমার হইতে সম্পূর্ণ রূপে রহিত ও লোপ পাইয়া তোমাতে র্ত্তিল।

প্রকাশ থাকে যে, অত্র দানকৃত সম্পত্তি আমি ইতিপূর্বে কোথায়ও কোন প্রকার দান, বিক্রয়, বন্ধক বা কোন প্রকার হস্তান্তরাদি করি নাই বা উহা কোন আদালত কর্তৃক ঐকান্তিক নাই বা কাঁহারও জামিন দায়ে আবদ্ধ অবস্থায় নাই বা উহা কোন দেব সেবায় বা ট্রাস্ট ফান্ড অর্পিত হয় নাই বা উক্ত সম্পত্তিতে কোন শরীক বা অংশীদার নাই বা উহাতে কোন লিসপেনডেন্সের দোষ নাই বা উহা কোন সরকারী বা বেসরকারী সংস্থা কর্তৃক রিকুইজিশান বা এ্যাকুইজিশান অবস্থায় নাই। উহা সম্পূর্ণ নির্দায়, নির্দোষ ও মূক্ত অবস্থায় রহিয়াছে এক তদবস্থায় তোমাতে দান করিলাম।

অত্র দান পত্র দলিলে কোন প্রকার ভুল ভ্রান্তি থাকা প্রকাশ পাইলে তৎ সংশোধনার্থ অত্র দলিলের পোষকতায় অপর কোন আইন বা নজির সম্মত দলিল তোমার

(৯)

Abhebanika Ch. Saha.
Snigdha Saha

অথবা ওয়ারিশান গনের অনুকূলে সহি সম্পাদন ও রেজিস্ট্রী করিয়া দিবার প্রয়োজন
হইলে তোমার তলবমতে নিনা ওজর করিয়া দিতে বাধ্য ও স্বীকৃত রহিলাম ।

অত্র দানকৃত সম্পত্তির বর্তমান বাজার মূল্য - ২৭,০১,০৪০.০০ টাকা
মাত্র ।

অত্র সাথ সন্মুখ নকশা সন্মুখ করিয়া দেওয়া হইল, উহা অত্র দান
পত্র দলিলের একাংশ বলিয়া গণ্য হইবে ।

ত্রতদর্থে সুস্থ শরীরে, সরলমনে, স্বেচ্ছায় কাহারও বিনা অনুরোধে বা
বিনা প্ররোচনায় স্ফুর্তনে অত্র দান পত্র দলিল খানি পাঠ করিয়া ইহার মর্ম সম্যক -
উপলব্ধি করিয়া তোমার প্রতি আমার স্নেহ ভালোবাসার নিদর্শন স্বরূপ অত্র দান পত্র
দলিলে সহি সম্পাদন ও রেজিস্ট্রী করিয়া দিলাম । ইতি তারিখ বাংলা ১৪২৮ সনের
৭ই বৈশাখ ইংরাজী ২০২১ সালের ২৯ জুলাই ২০২১ ॥

(১০)

Phubendra Ch. Dasg.
Sugcha Saha

॥ তপশীল দানকৃত সম্পত্তির পরিচয় ও চৌহদ্দি ॥

জেলা - উত্তর ২৪ পরগনা, থানা সাবেক দমদম হাল - নিমতা, হাল
ব্র্যাডিশন্যাল ডিস্ট্রিক্ট সাবেক রেজিষ্ট্রী অফিস বেলঘরিয়া এলাকায় উত্তর দমদম পৌরসভার
সাবেক ৭ হাল ৮ নং ওয়ার্ডের ১৪ (৫৯) নং হোল্ডিং ডুও ফ্রেম মোহন ঘোষ রোড,
কোলকাতা - ৭০০০৮০ প্রেমিসেস স্থিত কলিকাতা পরগনার মৌজা দক্ষিণ নিমতা গ্রামে,
জে: এল: নং - ৮, রে: সা: নং - ১০২, তৌজি নং - ১৭২ ডুও বর্তমান হাল মালিক
পশ্চিমবঙ্গ রাজ্য সরকার পক্ষে হাল উত্তর ২৪ পরগনা জেলা কালেকটর বাহাদুর অধিকারে
স্বায়ত দখলী স্বত্বীয় জ: খ: নং - ২৩৭ ক, খ, গ, আর. এস. ২৫০ নং খতিয়ান ডুও
সি.এস. ৫০৭০ নং দাগ স্থিত -

আর. এস. ৫০৭০। ৮০৯৫ (তিপান্ন শত তিয়াওর এর বাটা আট
হাজার গঁচানক্বই) নং দাগের অংশে আমি অত্র দান পত্র দাতা আমার খরিদা
স্বত্ব দখলীয় অত্র সাথে সংযুক্ত নকশায় লাল বর্নের সীমারেখা দ্বারা প্রদর্শিত
কমবেশী ২ - ১ - ০৭.৫ দুই কাঠা এক ছটাক সাইএশ দশমিক পাঁচ কাঙ্কুট
জমি মায় তদুপরিস্থিত পুরাতন সিমেন্টের মেঝে যুও পাকা একভল গৃহাদী -

(১১)

Phupendra Ch. Saha,
Snigdha Saha

Phupendra Ch. Saha

মহান শতাব্দী-অঙ্গীকৃত ৫০০ বর্ষপূর্তে

১ মায় উত্তর সম্পত্তির দক্ষিণ পার্শ্ব ৮'- ০" ফুট রাস্তা ব্যবহারের যাবতীয় বর্জ্যস্বত্বাদি সমস্ত দলবন্দু হক হক্কু উহাই অত্র দানকৃত সম্পত্তি হইতেছে ।

উহার চৌহদ্দি :: -

উত্তরে :: - শ্রী সুখেন্দু বিকাশ সরকার মহাশয় দীর্ঘায়ের সম্পত্তি ।
দক্ষিণে :: - ৮'- ০" ফুট প্রশস্ত রাস্তা ।
পূর্বে :: - শ্রী সুজিত কুমার পাল মহাশয়ের সম্পত্তি ।
পশ্চিমে :: - শ্রী রাহুল চক্রবর্তী মহাশয় দীর্ঘায়ের সম্পত্তি ।

আমি অত্র দান পত্র গ্রহিণী আমার পিতার
নিকট হইতে অত্র দান সানন্দে গ্রহন করিলাম ।

Snigdha Saha

দান পত্র গ্রহিণীর স্বাক্ষর :-

Phupendra Ch. Saha

দান পত্র দাতার স্বাক্ষর :-

দলিল প্রস্তুতকারক :-

Sati Nath Nag
Advocate -
SCALDAH CIVIL COOP
ENWB/263/84
টাইপকারক :-

এ. ও. সান্দে
অমিত চক্রবর্তী
৩৩, ইস্ট বেঙ্গলিয়া
কলকাতা- ৭০০৬০ ।

ই সা দী :-

Shyama & Anwar
29, S.B.R.C. Road.
Kolkata- 700083.

২) Amit Chakraborty
33, East Belghoria
P. S - Nimta. Cal- 700083

FINGER PRINT'S FORM



Prabhu Chandra Ch. Sahu

Signature

Prabhu Chandra Ch. Sahu

Left Hand				
Little Finger	Ring Finger	Middle Finger	Fore Finger	Thumb

Right Hand				
Thumb	Fore Finger	Middle Finger	Ring Finger	Little Finger




Smigdhha Saha

Signature

Smigdhha Saha

Left Hand				
Little Finger	Ring Finger	Middle Finger	Fore Finger	Thumb

Right Hand				
Thumb	Fore Finger	Middle Finger	Ring Finger	Little Finger

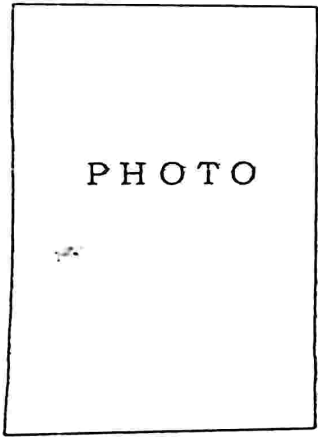



Signature


Left Hand				
Little Finger	Ring Finger	Middle Finger	Fore Finger	Thumb

Right Hand				
Thumb	Fore Finger	Middle Finger	Ring Finger	Little Finger

SIFTED SITE PLAN OF LAND WITH BUILDING IN C.S. DAG NO-5373. R.S. DAG NO-5373. MOUZA~DAKSHIN NIMTA. J.L.NO-8. KHATIAN NO-8095. NORTH 24-PGS. HOLDING NO-237/250(R.S). P.S. NIMTA. DIST. IN WARD NO-8. UNDER NORTH DUM DUM MUNICIPALITY.

SCALE ~ 1"=16'-0"

TOTAL LAND AREA ~ 2KT. 1CT. 37 1/2 SFT. (MORE OR LESS)
 EXISTING BUILDING COVERED AREA ~ 500 SFT. (APPROX)
 DONOR ~ SRI BHUPENDRA CHANDRA SAHA
 DONEE ~ SNIGDHA SAHA
 LAND AREA SHOWN IN RED MARK-
 EXIG. BUILDING AREA SHOWN IN YELLOW-

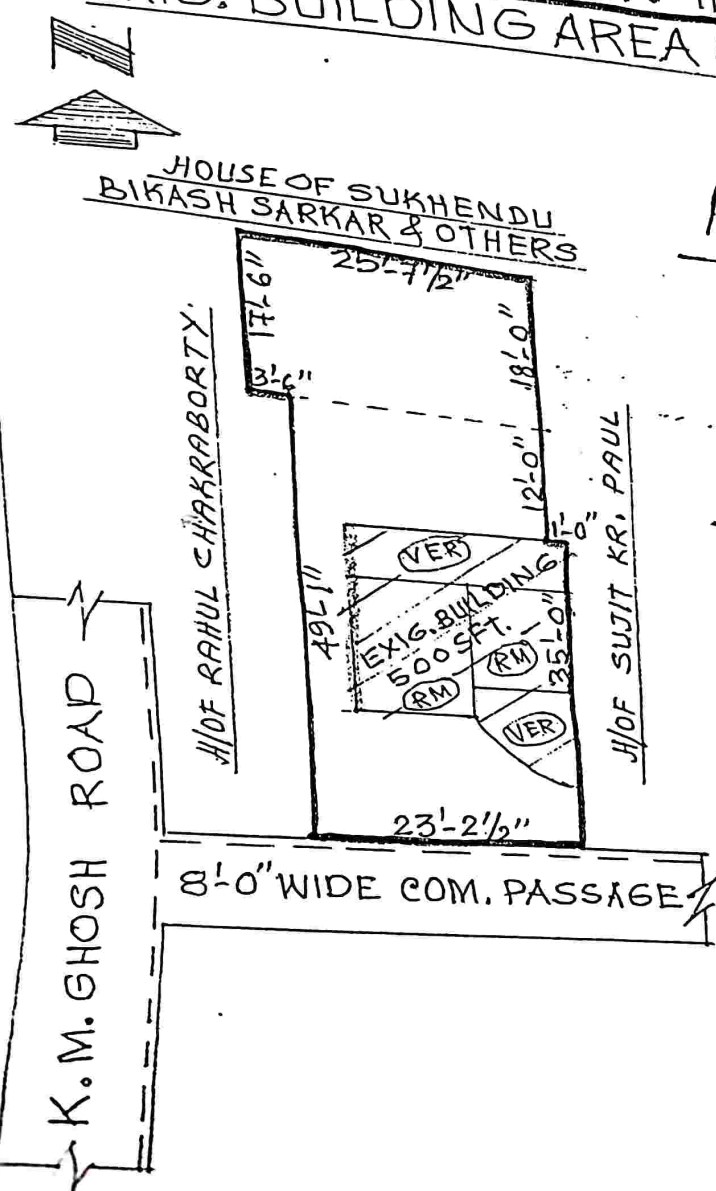

Bhupendra Ch. Saha.
 DONOR SIGNATURE

Snigdha Saha
 DONEE SIGNATURE

Sear
PLANNER
 Prop. : SAPTATY SARKAR
 PLAN MAKER, SURVEY, SUPERVISION,
 INTERIOR DESIGN, STRUCTURAL DESIGN.
 LICENCE NO. : NDDM/LBS-II/A

DRAWN BY.



Govt. of West Bengal
Directorate of Registration & Stamp Revenue
GRIPS eChallan

GRN Details

GRN: 192021220005098661
GRN Date: 19/04/2021 16:42:30
BRN : CKQ2751468
Payment Status: Successful
Payment Mode: Online Payment
Bank/Gateway: State Bank of India
BRN Date: 19/04/2021 16:04:31
Payment Ref. No: 2000767292/2/2021
[Query No*/Query Year]

Depositor Details

Depositor's Name: AURA SERVICE XPRESS
Address: BEL KOL 83
Mobile: 8296777712
Depositor Status: Others
Query No: 2000767292
Applicant's Name: Mr Amit Chakraborty
Identification No: 2000767292/2/2021
Remarks: Gift, Gift in Favour of family members

Payment Details

Sl. No.	Payment ID	Head of A/C Description	Head of A/C	Amount (₹)
1	2000767292/2/2021	Property Registration- Stamp duty	0030-02-103-003-02	8525
2	2000767292/2/2021	Property Registration- Registration Fees	0030-03-104-001-16	27024
			Total	35549

IN WORDS: THIRTY FIVE THOUSAND FIVE HUNDRED FORTY NINE ONLY.

Major Information of the Deed

Deed No.:	I-1526-02047/2021	Date of Registration:	21/04/2021
Query No./Year	1526-2000767292/2021	Office where deed is registered	
Query Date	21/04/2021 2:30:10 PM	1526-2000767292/2021	
Applicant Name, Address & Other Details	Amit Chakraborty 33, East Belgharia, Thana : Nimta, District : North 24-Parganas, WEST BENGAL, PIN - 700083, Mobile No. : 9831822053, Status : Solicitor firm		
Transaction:	Additional Transaction:		
[0201] Gift, Gift in Favour of family members	[4305] Other than Immovable Property, Declaration [No of Declaration : 2]		
Set Forth value	Market Value		
	Rs. 27,01,043/-		
Stamp duty Paid (SD)	Registration Fee Paid		
Rs. 13,525/- (Article:33(i))	Rs. 27,024/- (Article:A(1), E)		
Remarks	Received Rs. 50/- (FIFTY only) from the applicant for issuing the assement slip.(Urban area)		

Land Details :










Municipality: NORTH DUM DUM, Road: K.M.Ghosh Road, Mouza: Dakshin
Nimta, Premises No: 35, , Ward No: 8, Holding No:14/59 JI No: 8, Pin Code : 700083

Sch No.	Plot Number	Khatian Number	Land Proposed	Use ROR	Area of Land	SetForth Value (In:Rs.)	Market Value (In:Rs.)	Other Details
L1	RS-5373/8095	RS-250	Bastu	Bastu	2 Katha 1 Chatak 37.5 Sq Ft		23,26,043/-	Width of Approach Road: 8 Ft.,
Grand Total :					3.4891Dec	0/-	23,26,043 /-	



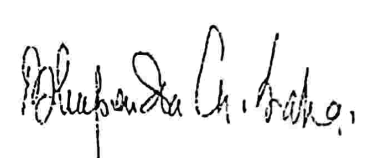


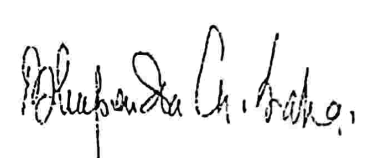


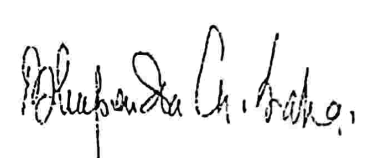
Structure Details :

Sch No.	Structure Details	Area of Structure	Setforth Value (In:Rs.)	Market value (In:Rs.)	Other Details
S1	On Land L1	500 Sq Ft.	0/-	3,75,000/-	Structure Type: Structure
Gr. Floor, Area of floor : 500 Sq Ft., Residential Use, Cemented Floor, Age of Structure: 0Year, Roof Type: Pucca, Extent of Completion: Complete					
			0/-	3,75,000 /-	

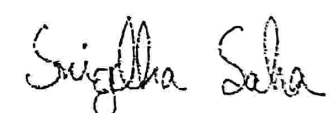


Donor Details :

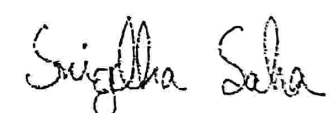Sl No	Name,Address,Photo,Finger print and Signature								
1	Name								
1	<table border="1"> <thead> <tr> <th>Name</th> <th>Photo</th> <th>Finger Print</th> <th>Signature</th> </tr> </thead> <tbody> <tr> <td> Mr Bhupendra Chandra Saha (Presentant) Son of Late Jogendra Chandra Saha Executed by: Self, Date of Execution: 21/04/2021 , Admitted by: Self, Date of Admission: 21/04/2021 ,Place : Office </td> <td>  21/04/2021 </td> <td>  LTI 21/04/2021 </td> <td>  21/04/2021 </td> </tr> </tbody> </table> <p>35, K M Ghosh, East Belgharia 2nd Lane, P.O:- Nandan Nagar, P.S:- Nimta, District:-North 24-Parganas, West Bengal, India, PIN - 700083 Sex: Male, By Caste: Hindu, Occupation: Business, Citizen of: India, PAN No.:: ALxxxxxx4E,Aadhaar No Not Provided by UIDAI, Status :Individual, Executed by: Self, Date of Execution: 21/04/2021 , Admitted by: Self, Date of Admission: 21/04/2021 ,Place : Office</p>	Name	Photo	Finger Print	Signature	Mr Bhupendra Chandra Saha (Presentant) Son of Late Jogendra Chandra Saha Executed by: Self, Date of Execution: 21/04/2021 , Admitted by: Self, Date of Admission: 21/04/2021 ,Place : Office	 21/04/2021	 LTI 21/04/2021	 21/04/2021
Name	Photo	Finger Print	Signature						
Mr Bhupendra Chandra Saha (Presentant) Son of Late Jogendra Chandra Saha Executed by: Self, Date of Execution: 21/04/2021 , Admitted by: Self, Date of Admission: 21/04/2021 ,Place : Office	 21/04/2021	 LTI 21/04/2021	 21/04/2021						

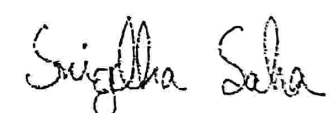Donee Details :

Sl No	Name,Address,Photo,Finger print and Signature								
1	Name								
1	<table border="1"> <thead> <tr> <th>Name</th> <th>Photo</th> <th>Finger Print</th> <th>Signature</th> </tr> </thead> <tbody> <tr> <td> Mrs Snigdha Saha Daughter of Mr Bhupendra Chandra Saha Executed by: Self, Date of Execution: 21/04/2021 , Admitted by: Self, Date of Admission: 21/04/2021 ,Place : Office </td> <td>  21/04/2021 </td> <td>  LTI 21/04/2021 </td> <td>  21/04/2021 </td> </tr> </tbody> </table> <p>Daughter of Mr Bhupendra Chandra Saha Sex: Female, By Caste: Hindu, Occupation: House wife Citizen of: India, PAN No.:: FZxxxxxx2M,Aadhaar No Not Provided by UIDAI, Status :Individual, Executed by: Self, Date of Execution: 21/04/2021 , Admitted by: Self, Date of Admission: 21/04/2021 ,Place : Office</p>	Name	Photo	Finger Print	Signature	Mrs Snigdha Saha Daughter of Mr Bhupendra Chandra Saha Executed by: Self, Date of Execution: 21/04/2021 , Admitted by: Self, Date of Admission: 21/04/2021 ,Place : Office	 21/04/2021	 LTI 21/04/2021	 21/04/2021
Name	Photo	Finger Print	Signature						
Mrs Snigdha Saha Daughter of Mr Bhupendra Chandra Saha Executed by: Self, Date of Execution: 21/04/2021 , Admitted by: Self, Date of Admission: 21/04/2021 ,Place : Office	 21/04/2021	 LTI 21/04/2021	 21/04/2021						

Identifier Details :

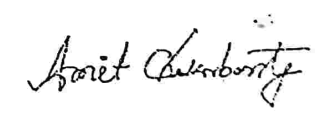Name	Photo	Finger Print	Signature
Mr Amit Chakraborty Son of Late Brojeswar Chakraborty 33, East Belgharia, P.O:- Nandan Nagar, P.S:- Nimta, District:-North 24-Parganas.	 21/04/2021	 21/04/2021	 21/04/2021
Identifier Of Mr Bhupendra Chandra Saha, Mrs Snigdha Saha			

Transfer of Land from Donor To Donee

Sch No.	Donor Name	Donee Name	Relationship of Donor and Donee (Within Family ?)	Transferred Area	Share in Market Value (In Rs.)
	Chandra Saha	Mrs Snigdha Saha	Y	3.48906 Dec	23,26,043/-

Transfer of Structure from Donor To Donee

Sch No.	Donor Name	Donee Name	Relationship of Donor and Donee (Within Family ?)	Transferred Area	Share in Market Value (In Rs.)
S1	Mr Bhupendra Chandra Saha	Mrs Snigdha Saha	Y	500 Sq Ft	3,75,000/-

Land Details as per Land Record

District: North 24-Parganas, P.S:- Nimta, Municipality: NORTH DUM DUM, Road: K.M.Ghosh Road, Mouza: Dakshin Nimta, Premises No: 35, , Ward No: 8, Holding No:14/59 JI No: 8, Pin Code : 700083

Sl. No.	Plot/Khatian Number	Details Of Land	Owner name in English as selected by Applicant
L1	RS Plot No:- 5373/8095, RS Khatian No:- 250		

Endorsement For Deed Number : I - 152602047 / 2021

On 21-04-2021

Certificate of Admissibility (Rule 43, W.B. Registration Rules 1962)

Admissible under rule 21 of West Bengal Registration Rule, 1962 duly stamped under schedule 1A, Article number : 33 (i) of Indian Stamp Act 1899.

Presentation (Under Section 52 & Rule 22A(3) 46(1), W.B. Registration Rules, 1962)

Presented for registration at 11:10 hrs on 21-04-2021, at the Office of the A.D.S.R. Belghoria by Mr Bhupendra Chandra Saha, Executant.

Certificate of Market Value (WB PUVI rules of 2001)

Certified that the market value of this property which is the subject matter of the deed has been assessed at Rs 27,01,043/-. Family Members amount Rs 27,01,043/-

Admission of Execution (Under Section 58, W.B. Registration Rules, 1962)

Execution is admitted on 21/04/2021 by 1. Mr Bhupendra Chandra Saha, Son of Late Jogendra Chandra Saha, 35, K M Ghosh, East Belgharia 2nd Lane, P.O: Nandan Nagar, Thana: Nimta, , North 24-Parganas, WEST BENGAL, India, PIN - 700083, by caste Hindu, by Profession Business, 2. Mrs Snigdha Saha, Daughter of Mr Bhupendra Chandra Saha, 35, K M Ghosh, East Belgharia 2nd Lane, P.O: Nandan Nagar, Thana: Nimta, , North 24-Parganas, WEST BENGAL, India, PIN - 700083, by caste Hindu, by Profession House wife

Indetified by Mr Amit Chakraborty, , Son of Late Brojeswar Chakraborty, 33, East Belgharia, P.O: Nandan Nagar, Thana: Nimta, , North 24-Parganas, WEST BENGAL, India, PIN - 700083, by caste Hindu, by profession Business

Payment of Fees

Certified that required Registration Fees payable for this document is Rs 27,024/- (A(1) = Rs 27,010/- ,E = Rs 14/-) and Registration Fees paid by Cash Rs 0/-, by online = Rs 27,024/-

Description of Online Payment using Government Receipt Portal System (GRIPS), Finance Department, Govt. of WB Online on 19/04/2021 4:43PM with Govt. Ref. No: 192021220005098661 on 19-04-2021, Amount Rs: 27,024/-, Bank: State Bank of India (SBIN0000001), Ref. No. CKQ2751468 on 19-04-2021, Head of Account 0030-03-104-001-16

Payment of Stamp Duty

Certified that required Stamp Duty payable for this document is Rs. 13,525/- and Stamp Duty paid by Stamp Rs 5,000/-,

Description of Stamp

1. Stamp: Type: Impressed, Serial no 1275, Amount: Rs.5,000/-, Date of Purchase: 12/04/2021, Vendor name: Ranjita Pal

2. Stamp: Type: Court Fees, Amount: Rs.10/-
Description of Online Payment using Government Receipt Portal System (GRIPS), Finance Department, Govt. of WB Online on 19/04/2021 4:43PM with Govt. Ref. No: 192021220005098661 on 19-04-2021, Amount Rs: 8,525/-, Bank: State Bank of India (SBIN0000001), Ref. No. CKQ2751468 on 19-04-2021, Head of Account 0030-02-103-003-02



Saikat Patra
ADDITIONAL DISTRICT SUB-REGISTRAR
OFFICE OF THE A.D.S.R. Belghoria
North 24-Parganas, West Bengal

Volume number 1526-2021, Page from 73700 to 73725
being No 152602047 for the year 2021.



Digitally signed by SAIKAT PATRA
Date: 2021.04.23 12:22:16 +05:30
Reason: Digital Signing of Deed.

(Saikat Patra) 2021/04/23 12:22:16 PM
ADDITIONAL DISTRICT SUB-REGISTRAR
OFFICE OF THE A.D.S.R. Belghoria
West Bengal.

(This document is digitally signed.)



Shot on Vivo Y75 5G