




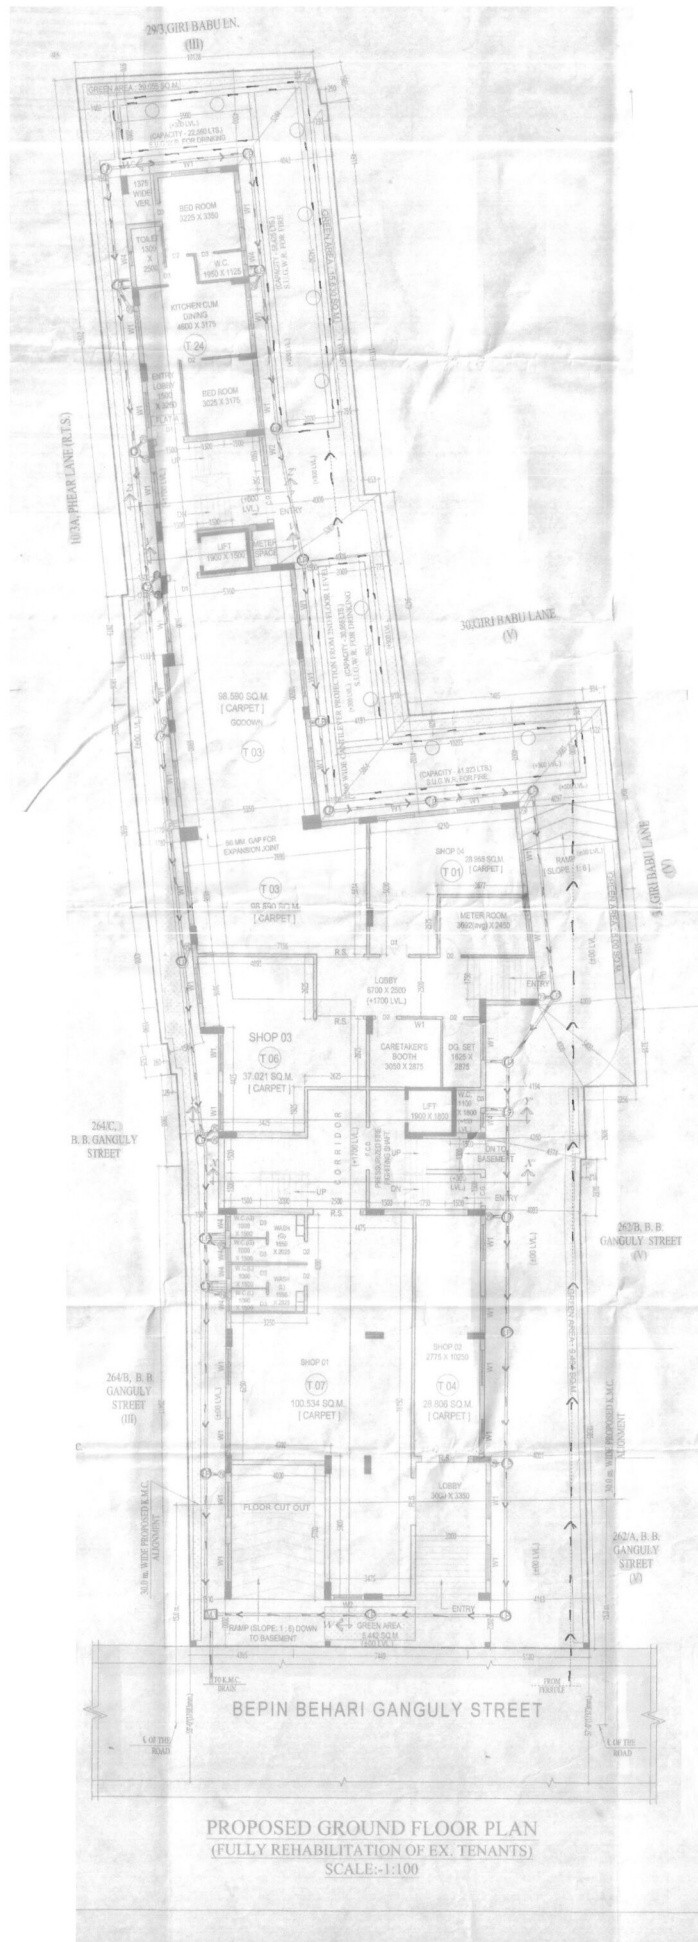

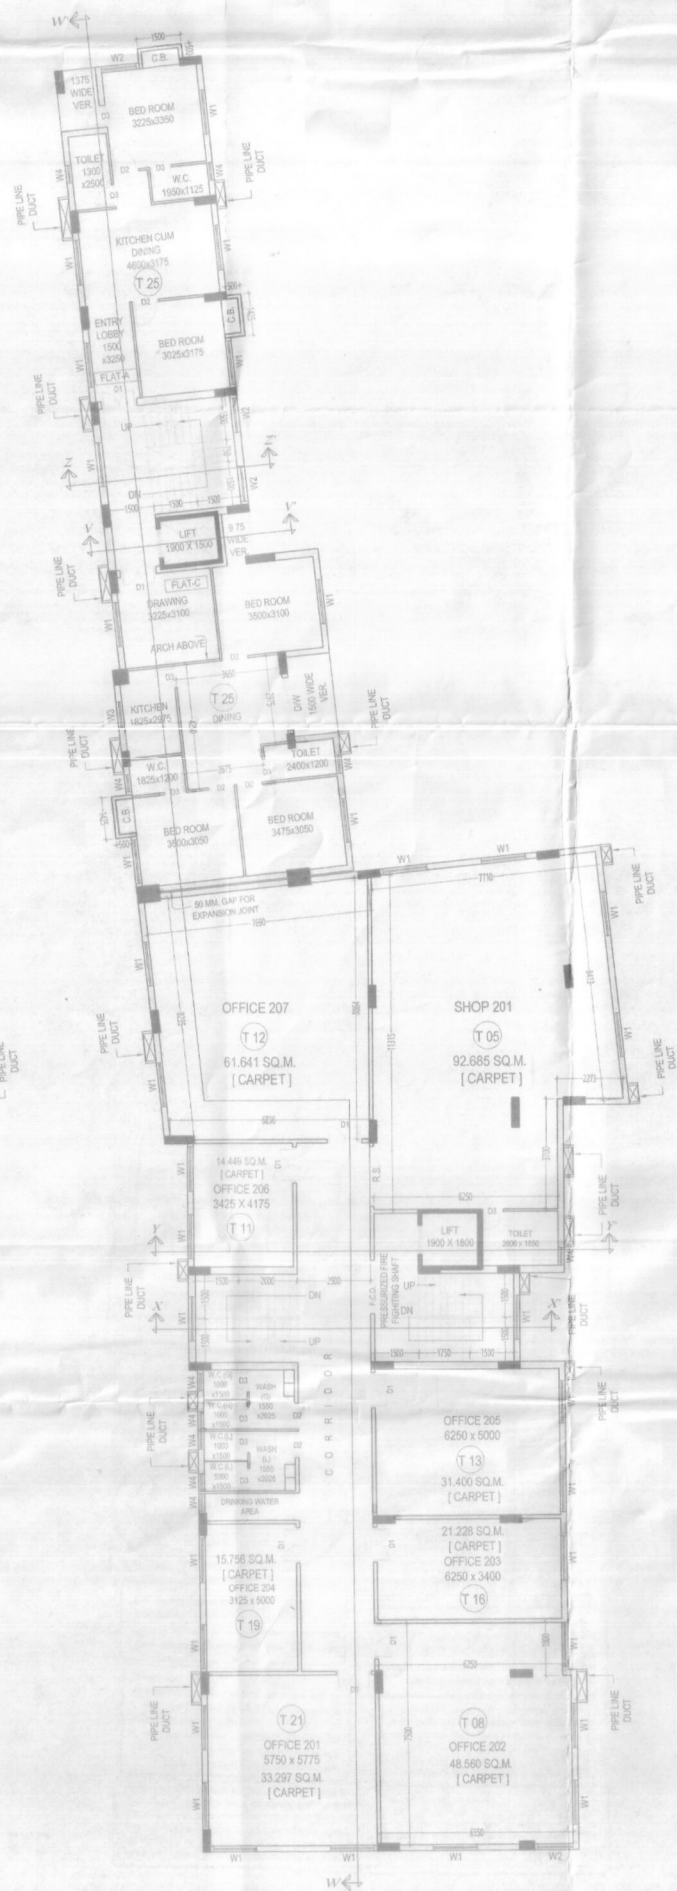


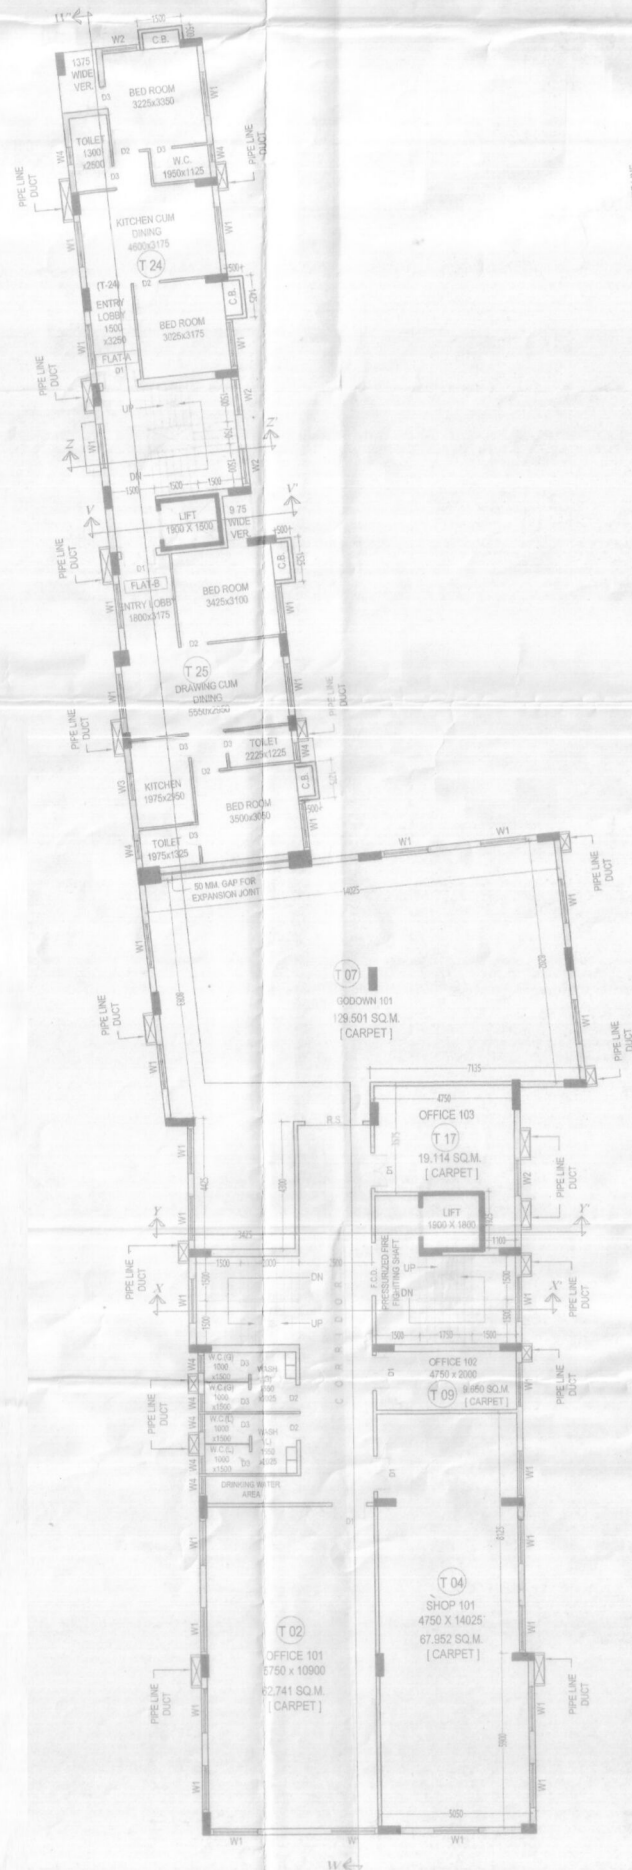

PROPOSED THIRD FLOOR PLAN
(PARTLY REHABILITATION OF EX-TENANTS &
PARTLY TO OWNER)
SCALE:-1:100



PROPOSED FOURTH FLOOR PLAN
(FULLY TO OWNER)
SCALE:-1:100

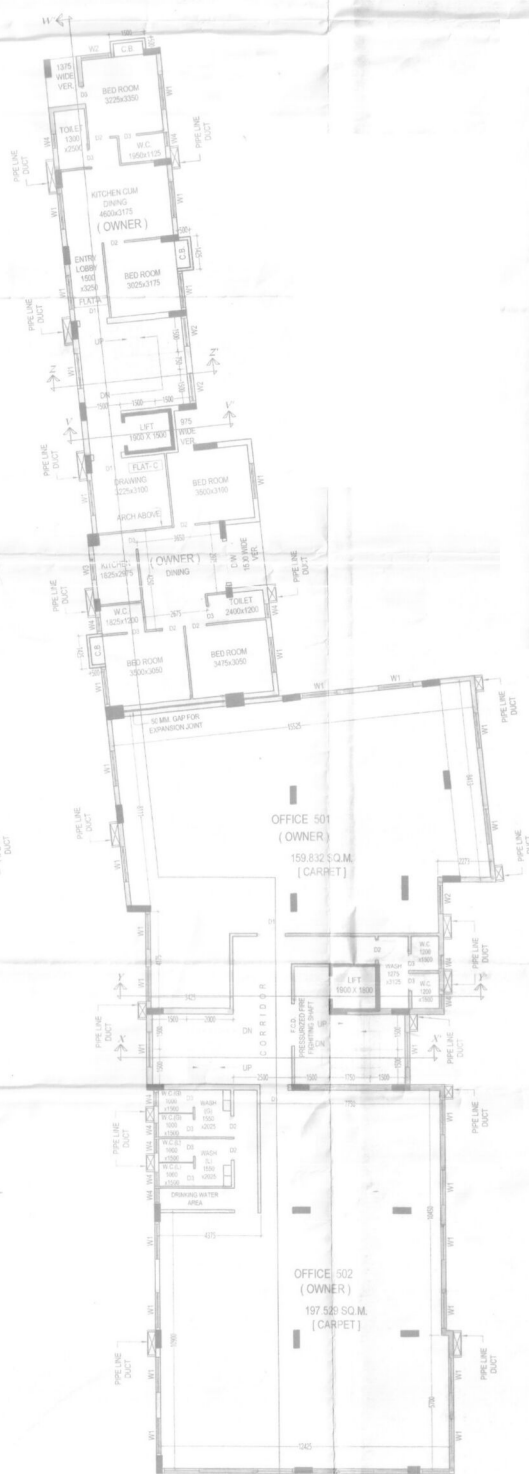

PROPOSED FIFTH FLOOR PLAN
(FULLY TO OWNER)
SCALE:-1:100