


SITE PLAN OF PREMISES NO.- 263, B. B. GANGULY STREET, KOLKATA - 700012, UNDER KOLKATA MUNICIPAL CORPORATION, WARD NO.- 044, BOROUGH - V.

AREA OF LAND:
15 K-04 CH-13 SFT. (ML) or 1021.322 SQM.

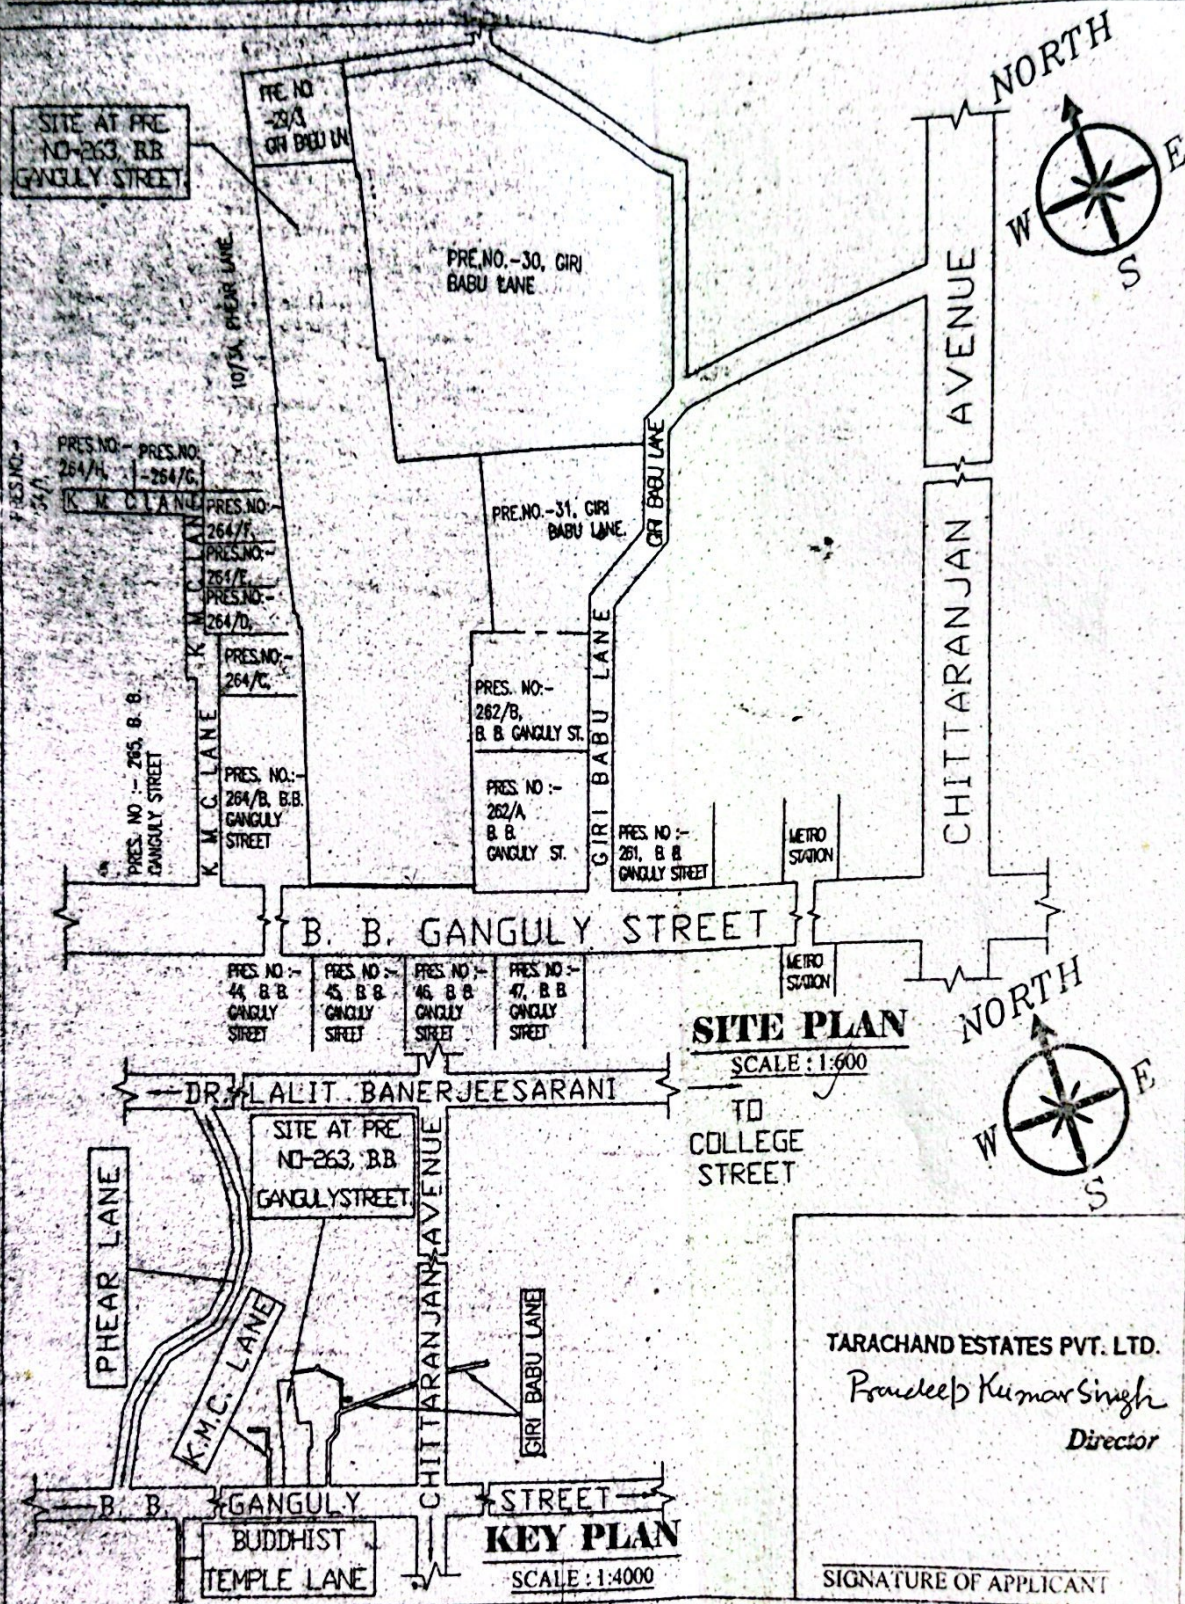

These Observations are here by
given as per Sub-Rule (8) of
rule (4) of the K.M.C. Building
Rule 1990

This Plan was enclosed with Party's
applications. The correctness of the
plan is not verified / certified
Enclosure to the Letter

No. 2E, OB No. *CE/49/VI-14/1592* Date *26/6/14*

25/6/14
Chief Engineer
KOLKATA IMPROVEMENT TRUST



P. Banerjee
20/6/14