


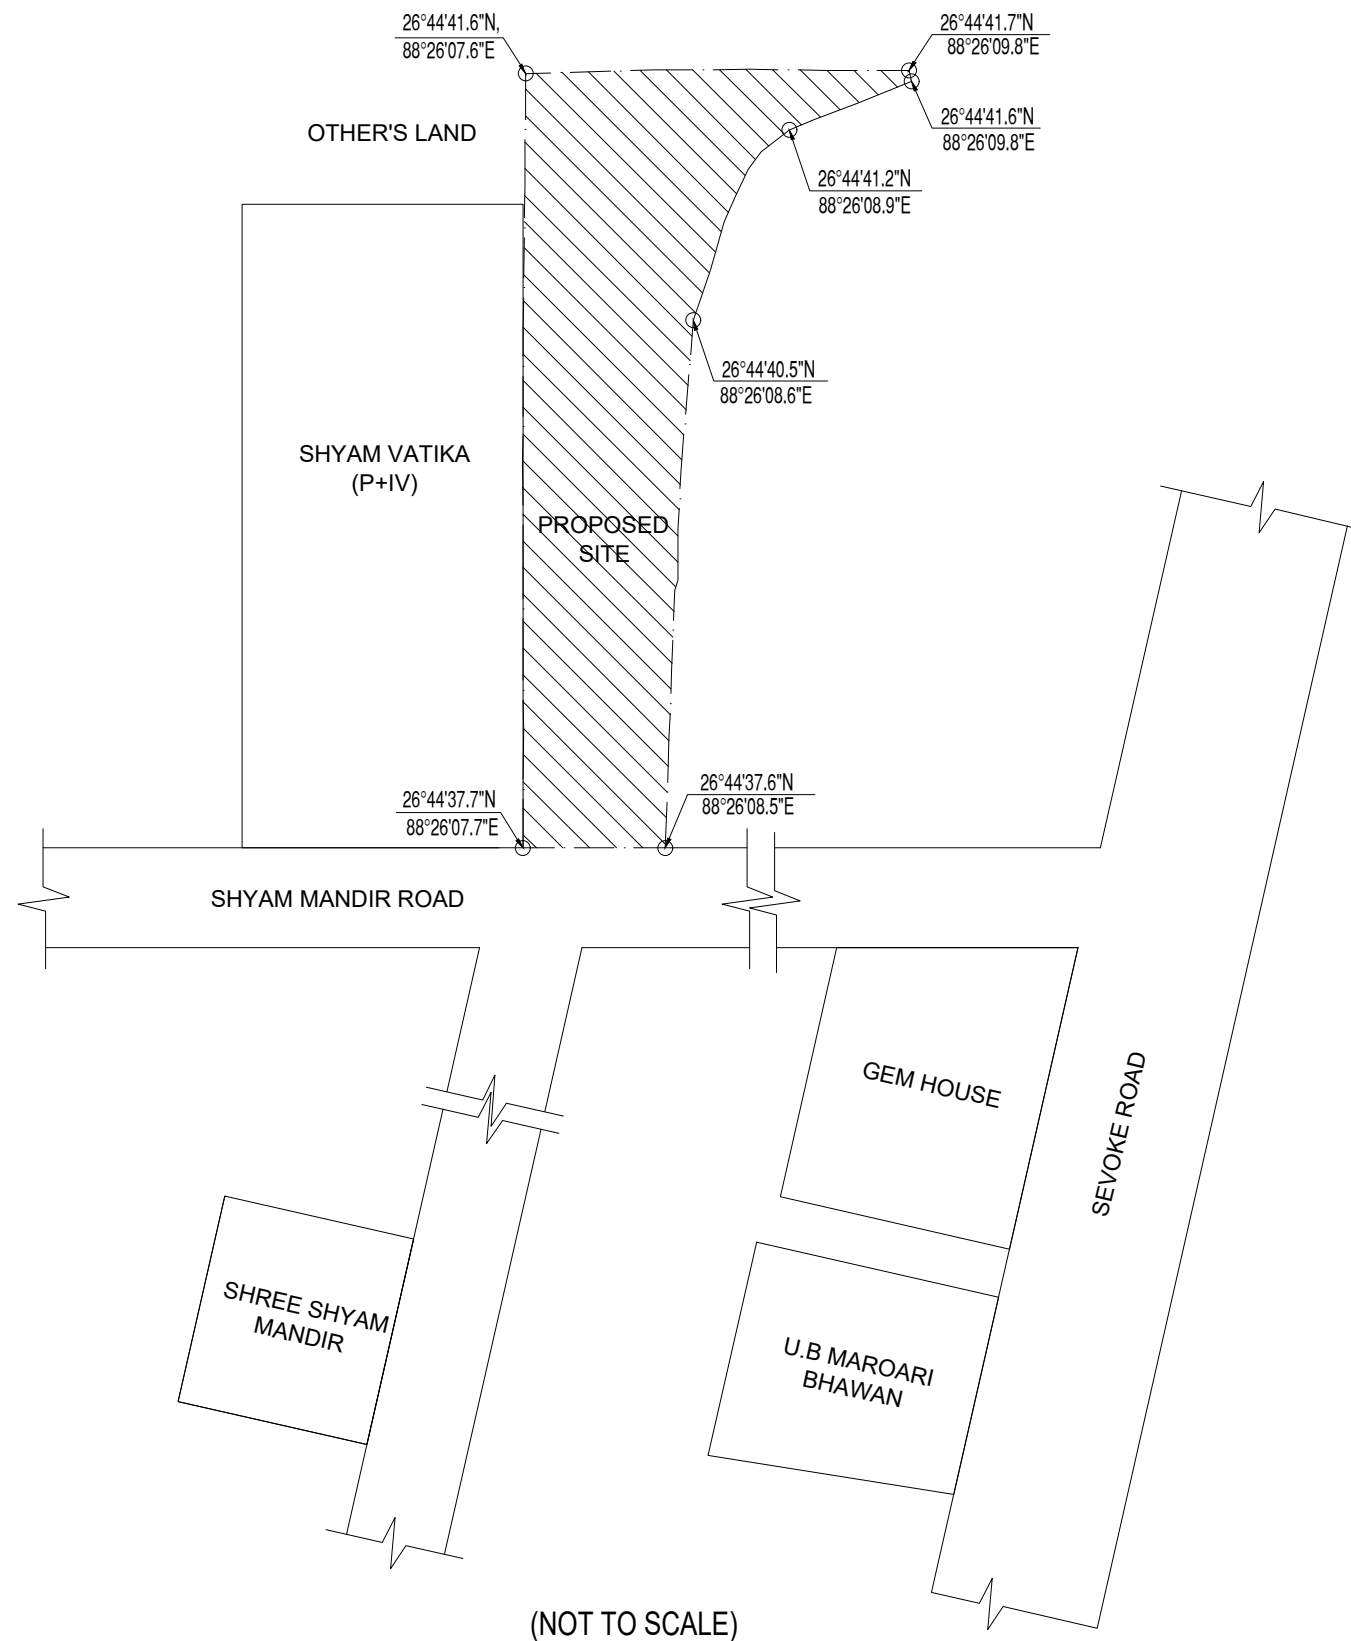

LOCATION PLAN

PROJECT:

G+V STORIED RESIDENTIAL CUM COMMERCIAL
BUILDING AT SHYAM MANDIR ROAD NEAR
SHYAM VATIKA APARTMENT , SEVOKE ROAD
,SILIGURI



NOT TO SCALE
DATE:21.08.23

CONSULTANT: ARCHITECT

Mass & Void | Architect, Interior &
Landscape Consulting

56, Christopher Road,
4th Floor, Ektaa Hibiscus, Unit No.4B, Kolkata-700046
☎ 033 2328 2264 ✉ mava2003@massandvoid.com