

MAHESH MUKHERJEE FEEDER ROAD, C.S. DAG NO-5918 5919 & 5920(PART), C.S. KHATIAN NO: 1624 & 1625, TAUZI NO:173, MOUJA: ARIADHA KAMARHATI, P.S: BELGHARIA, DIST: NORTH 24 PARGANAS, HOLDING NO-F-65/6, WARD NO: 11, KOLKATA-57 UNDER KAMARHATI MUNICIPALITY,

TOTAL AREA OF LAND (AS PER DEED) :- 30KH.-0CH.-0SQ.FT. = 2006.68 SQ.M. = 21599 SQ.FT.

PROPOSED GROUND FLOOR AREA = 1003.33 SQ.M. = 10800 SQ.FT.

PROPOSED 1ST, 2ND 3TH, 4th & 5th FLOOR AREA = 1003.33 SQ.M. = 10800 SQ.FT.

TOTAL COVERED AREA = (1003.33 X 6) SQ.M. = 6019.98 SQ.M.

= (10800 X 6) SQ.FT. = 64800 SQ.FT.

PERMISSIBLE COVERAGE AREA:-40%

PROPOSED GROUND COVERAGE AREA:-50%




SCALE :-
1:300

NAME OF THE OWNER:

1. SANJAY KUMAR KOTHARI

2. VIKASH AGARWAL

SITE PLAN NO. 250/21-22

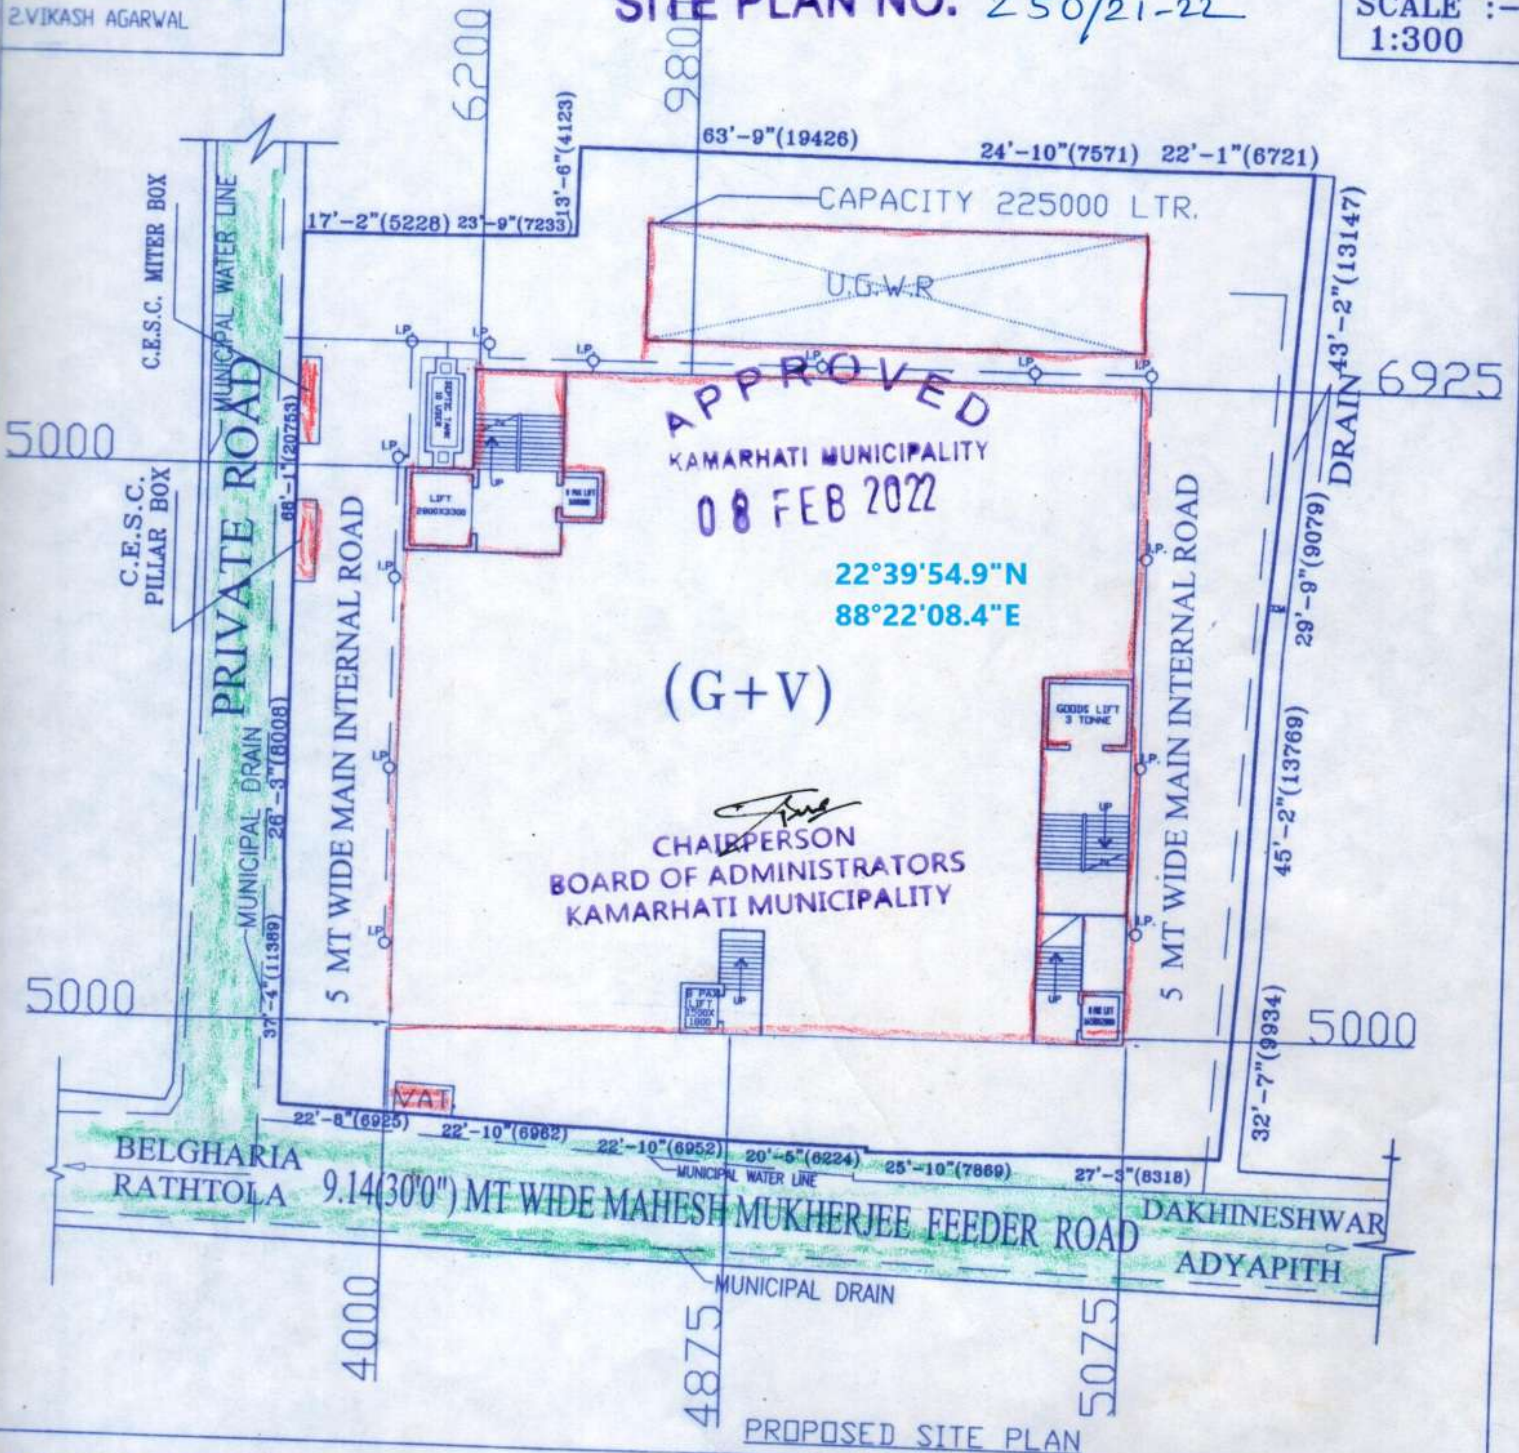

PROPOSED SITE PLAN

SALASAR PROPERTIES MAA TARA CONSTRUCTION
TIRUPATI PROPERTIES DAKHINESHWAR PROPERTIES

S.K. Kothari

Signature of S.K. Kothari

Authorised Signatory/Partner

SIGNATURE OF OWNER

SOUVIK MONDAL

B. TECH (CIVIL), CHARTERED, A.M.I.E
PLANNER & STRUCTURAL ENGINEER
KAMARHATI MUNICIPALITY, L.B.S. No.-A-12
10/3, P.N. MIDYA ROAD, KOL - 56
Mob :- 8017419098, For the year.. 21.. 22.....

SIGNATURE OF LBS