
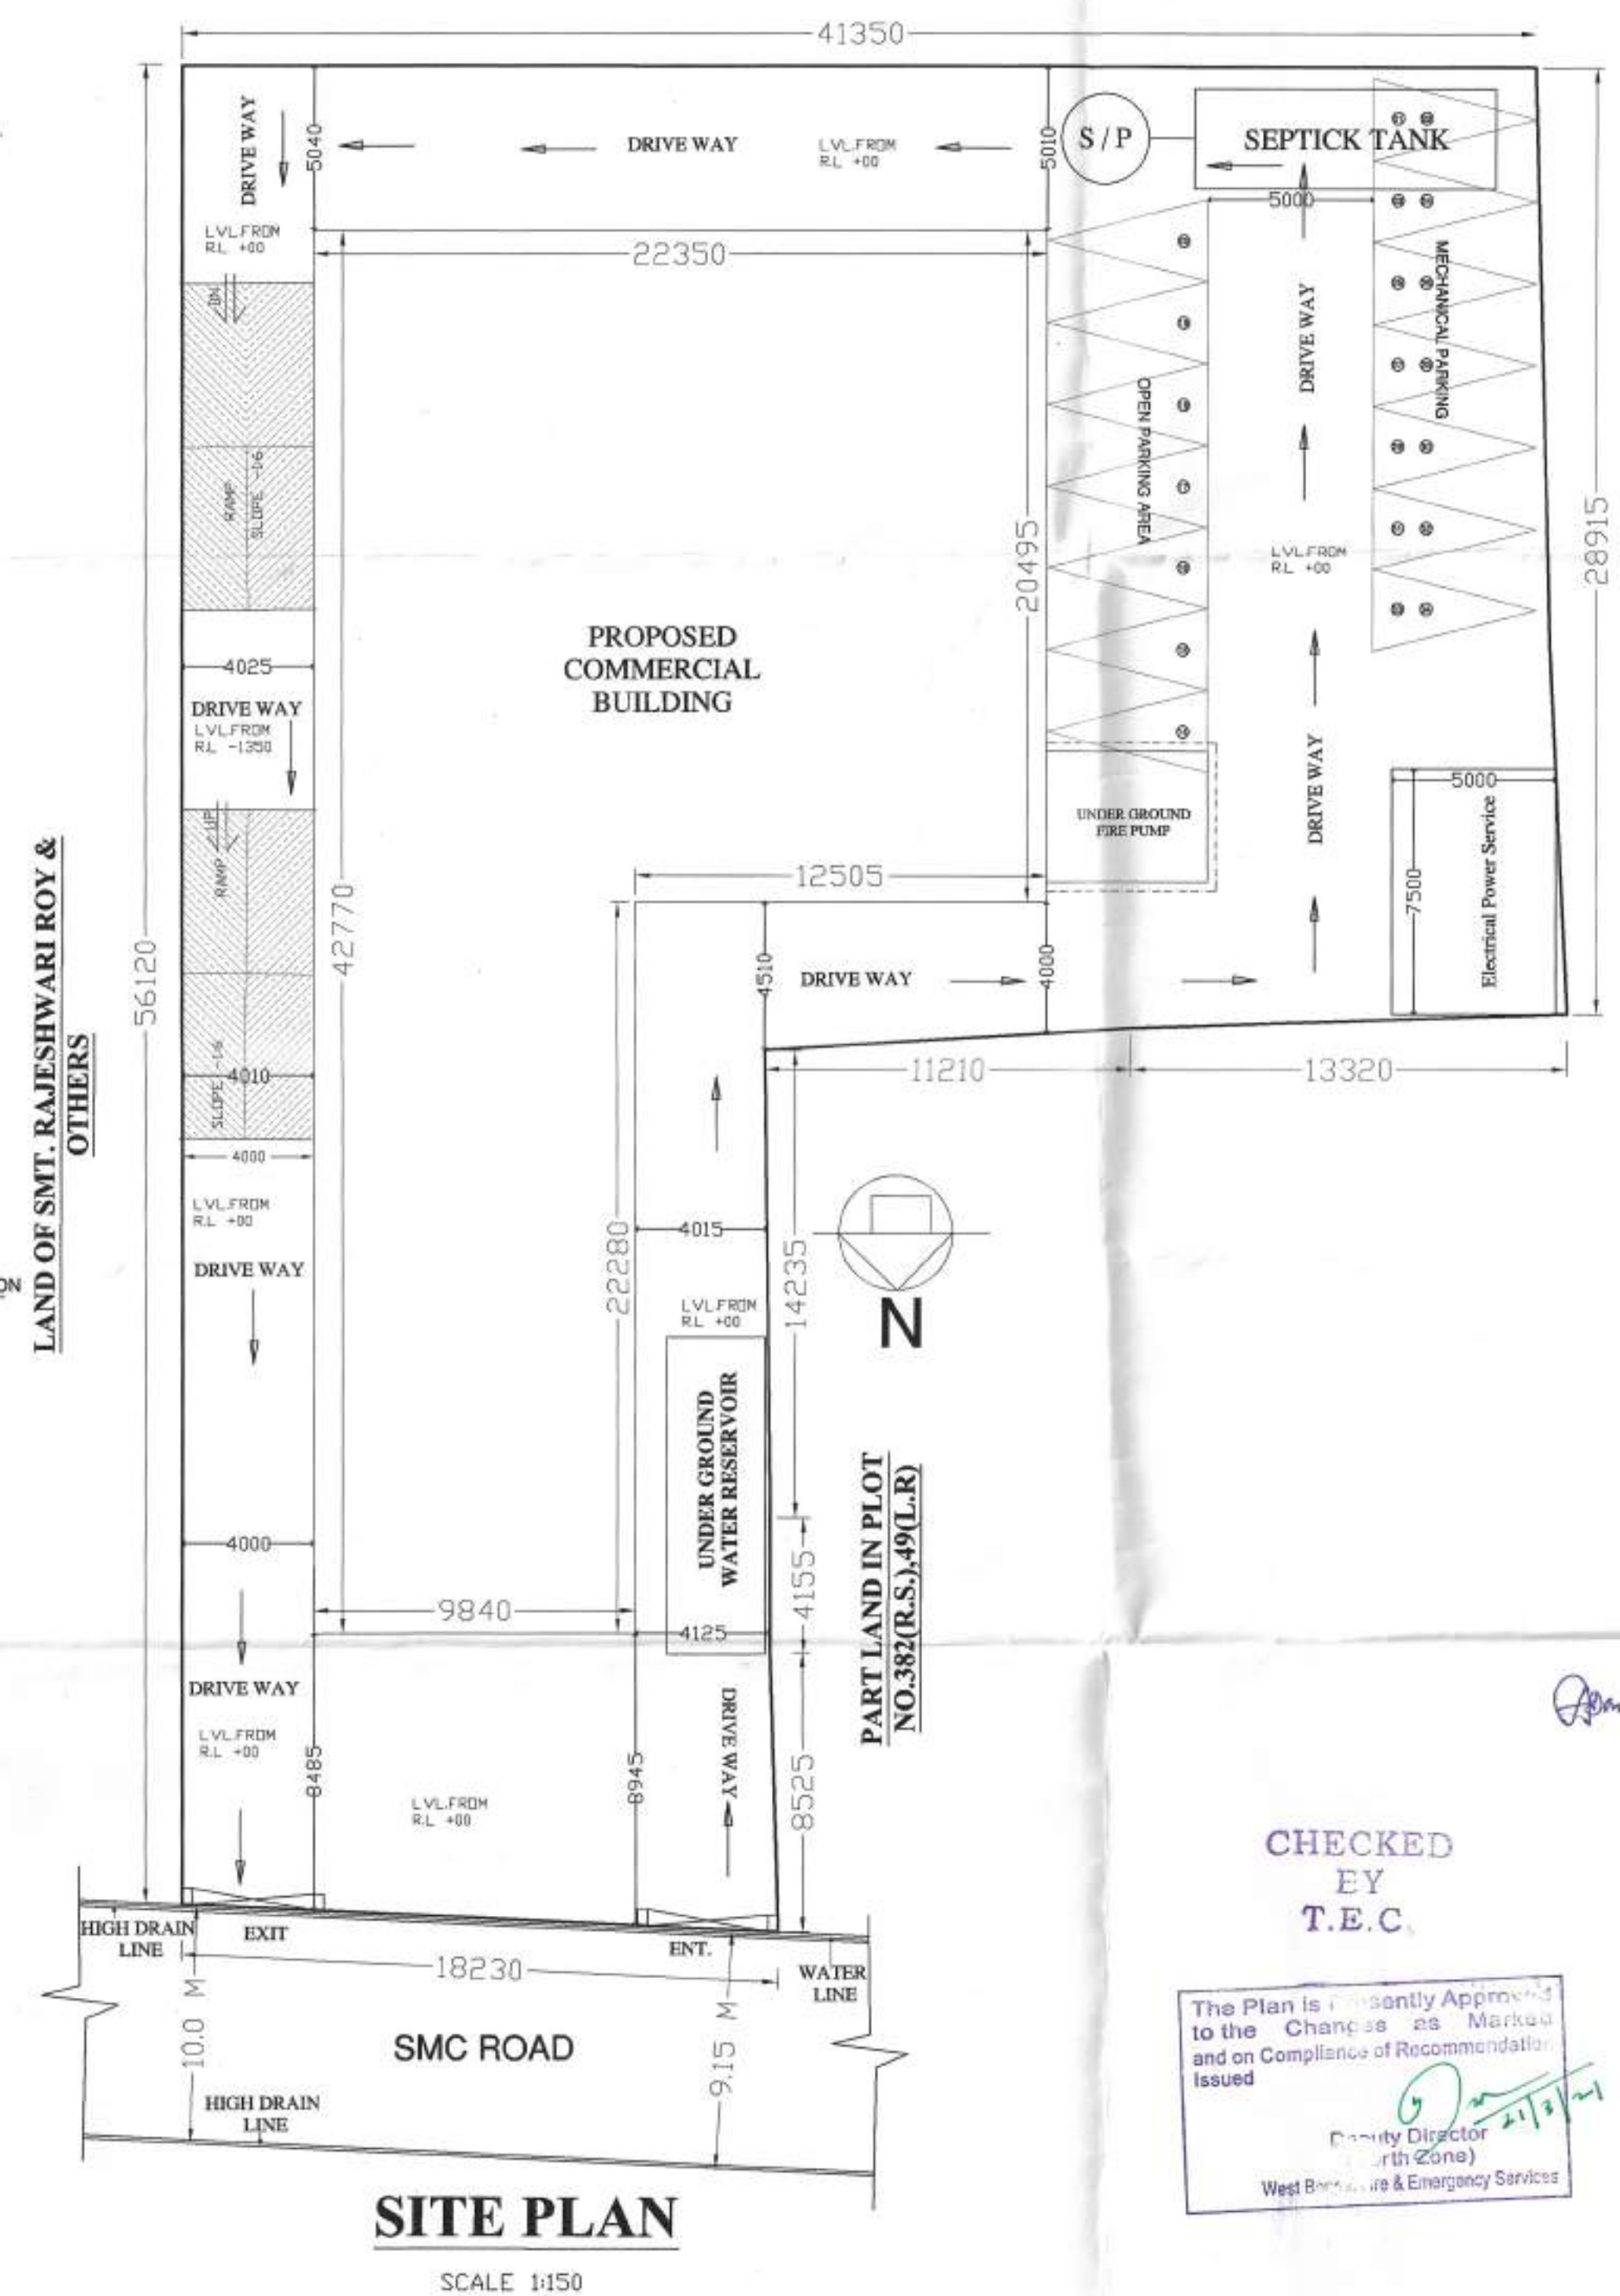


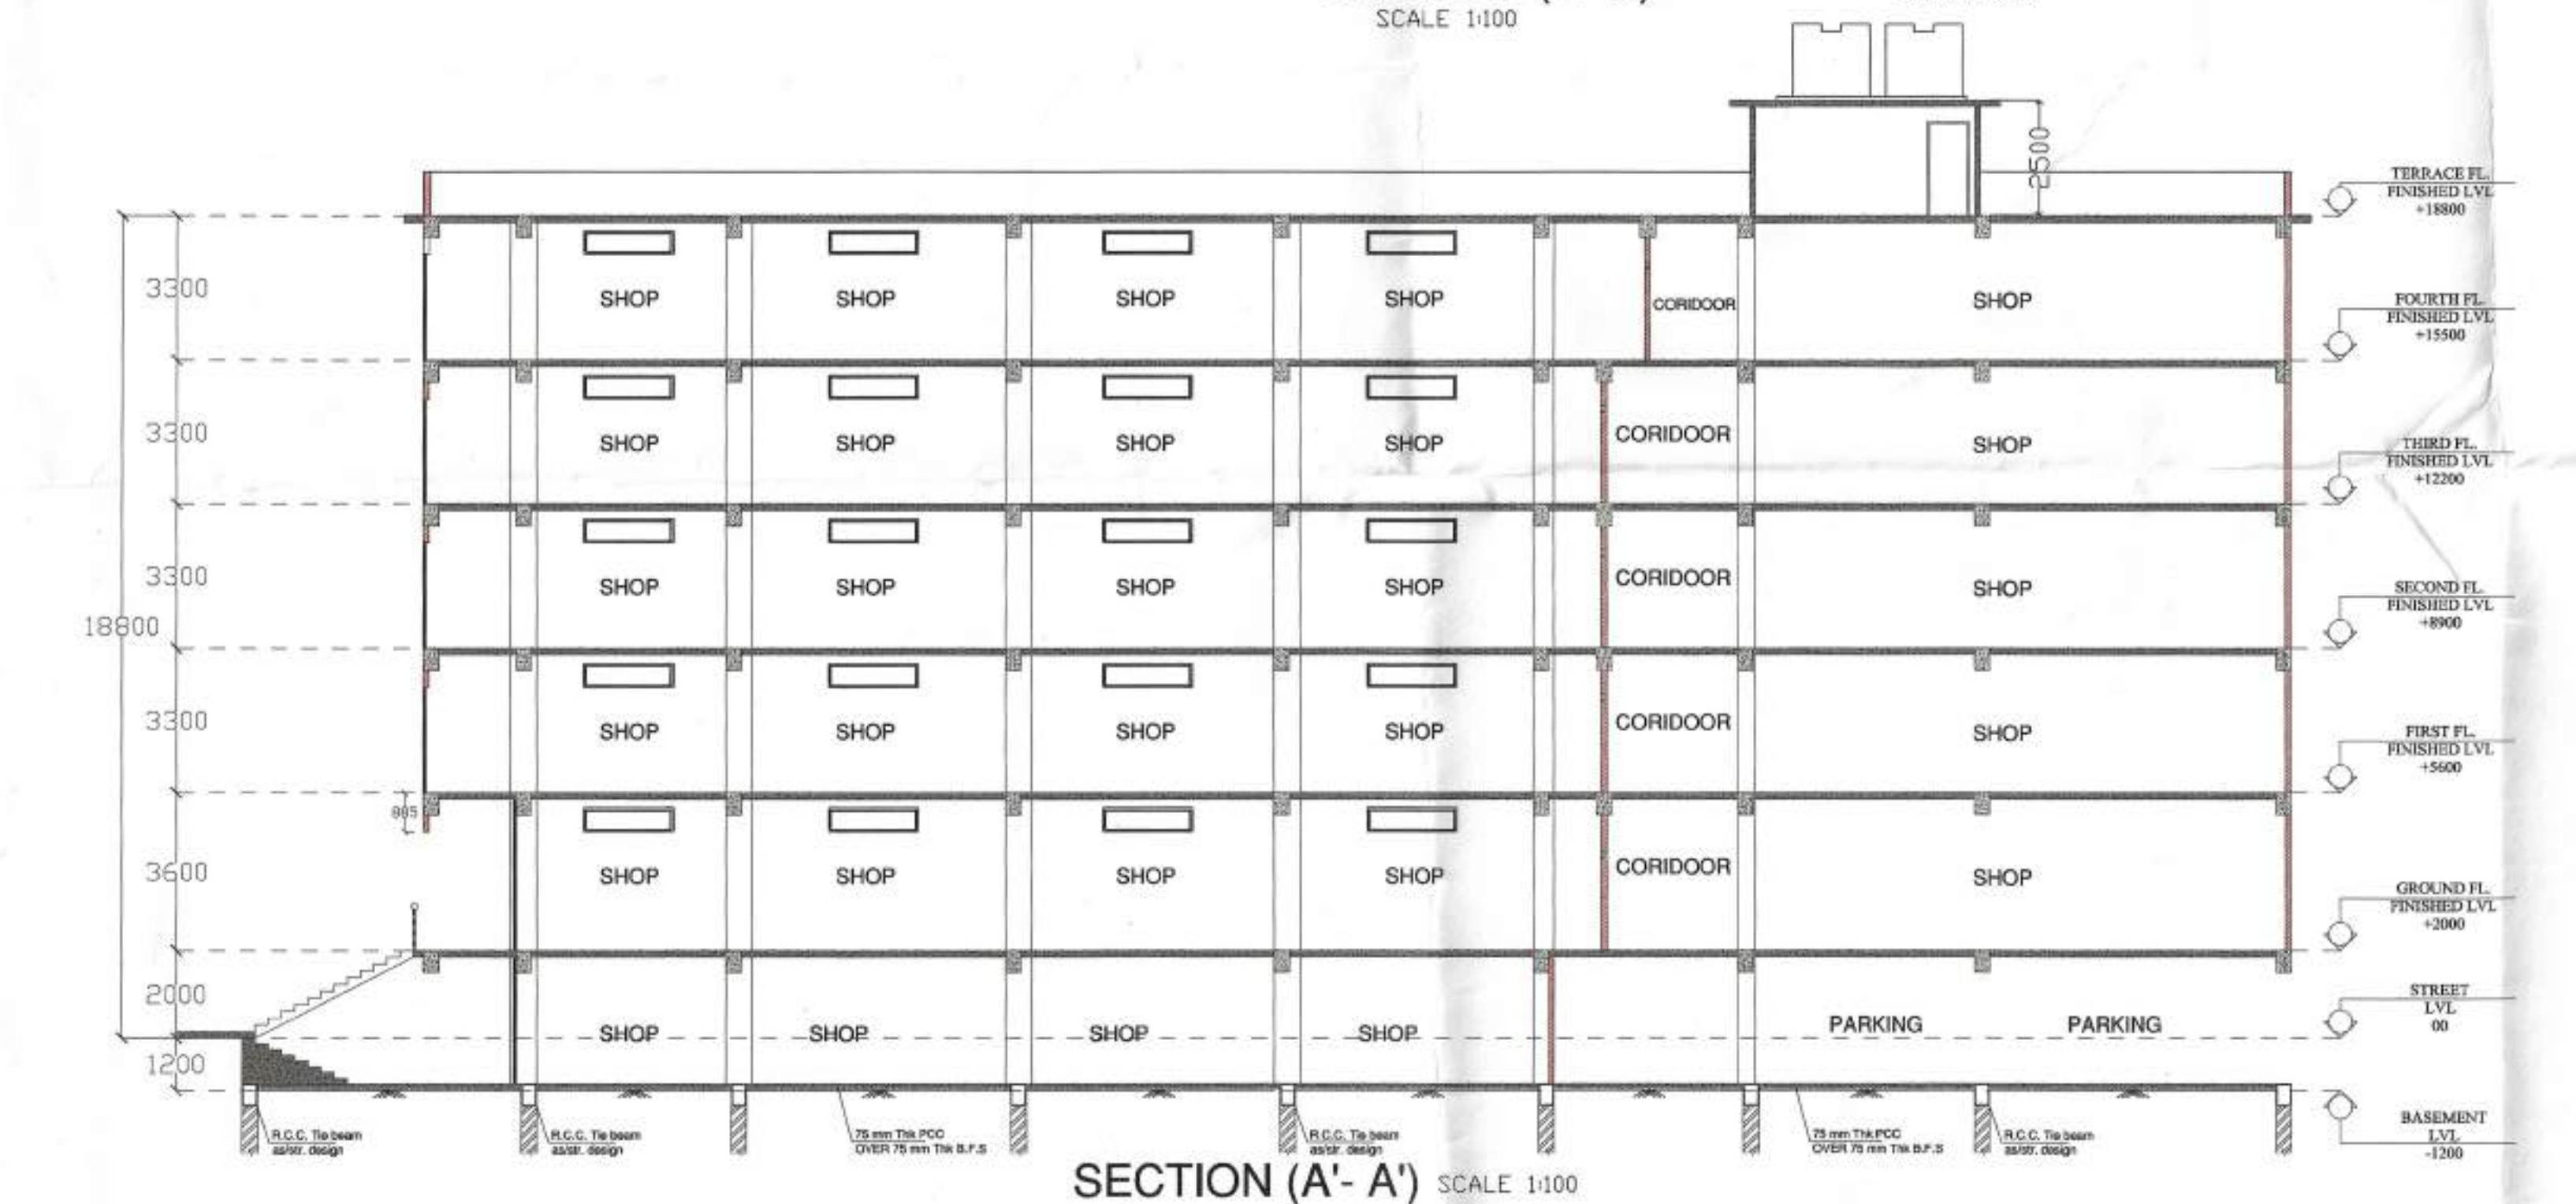

G. J. Ghosh
Dr. AJIT GHOSH
 Structural Engineer, Class-I
 S.M.C. Empanelment No. 11/07
 Bidhan Road, Siliguri. Mob No. 98323 75
ghoshajit@hotmail.com
 CHIEF OF STRUCTURAL, ENDA -

The Plan is presently Approved
to the Changes as Marked
and on Compliance Recommendation
Issued

Deputy Director
(North Zone)

West Bank Fire & Emergency Services

This drawing is complete in TWO SHEETS
SHEET NO.- 2/2

DEALT P. HALDAR		Er. AVIJIT GHOSH Bidhan Road, Siliguri PH : 982527686, EMAIL : CONSULTAVIJIT@GMAIL.COM
--------------------	---	--