


PLAN OF UNDER SONSTRUCTION (G+4) RESIDENTIAL BUILDING OF SMT KALPANA BURMAN, W/O LATE MIHIR RANJAN BURMAN, OVER R.S. PLOT NO- 1009(P), L.R. PLOT NO- 2610, L.R. KHATIAN NO.- 6159, J.L. NO- 118, MOUZA- DHANDABAG, P.S.- DURGAPUR, DIST:-PASCHIM BURDWAN,W.B.

- ASSESSMENT NO. - 3309401081722
- HOLDING NO.- 4
- CIRCLE/WARD NO. - 17
- NAME OF STREET - DESHBANDHU NAGAR, DGP- 04.

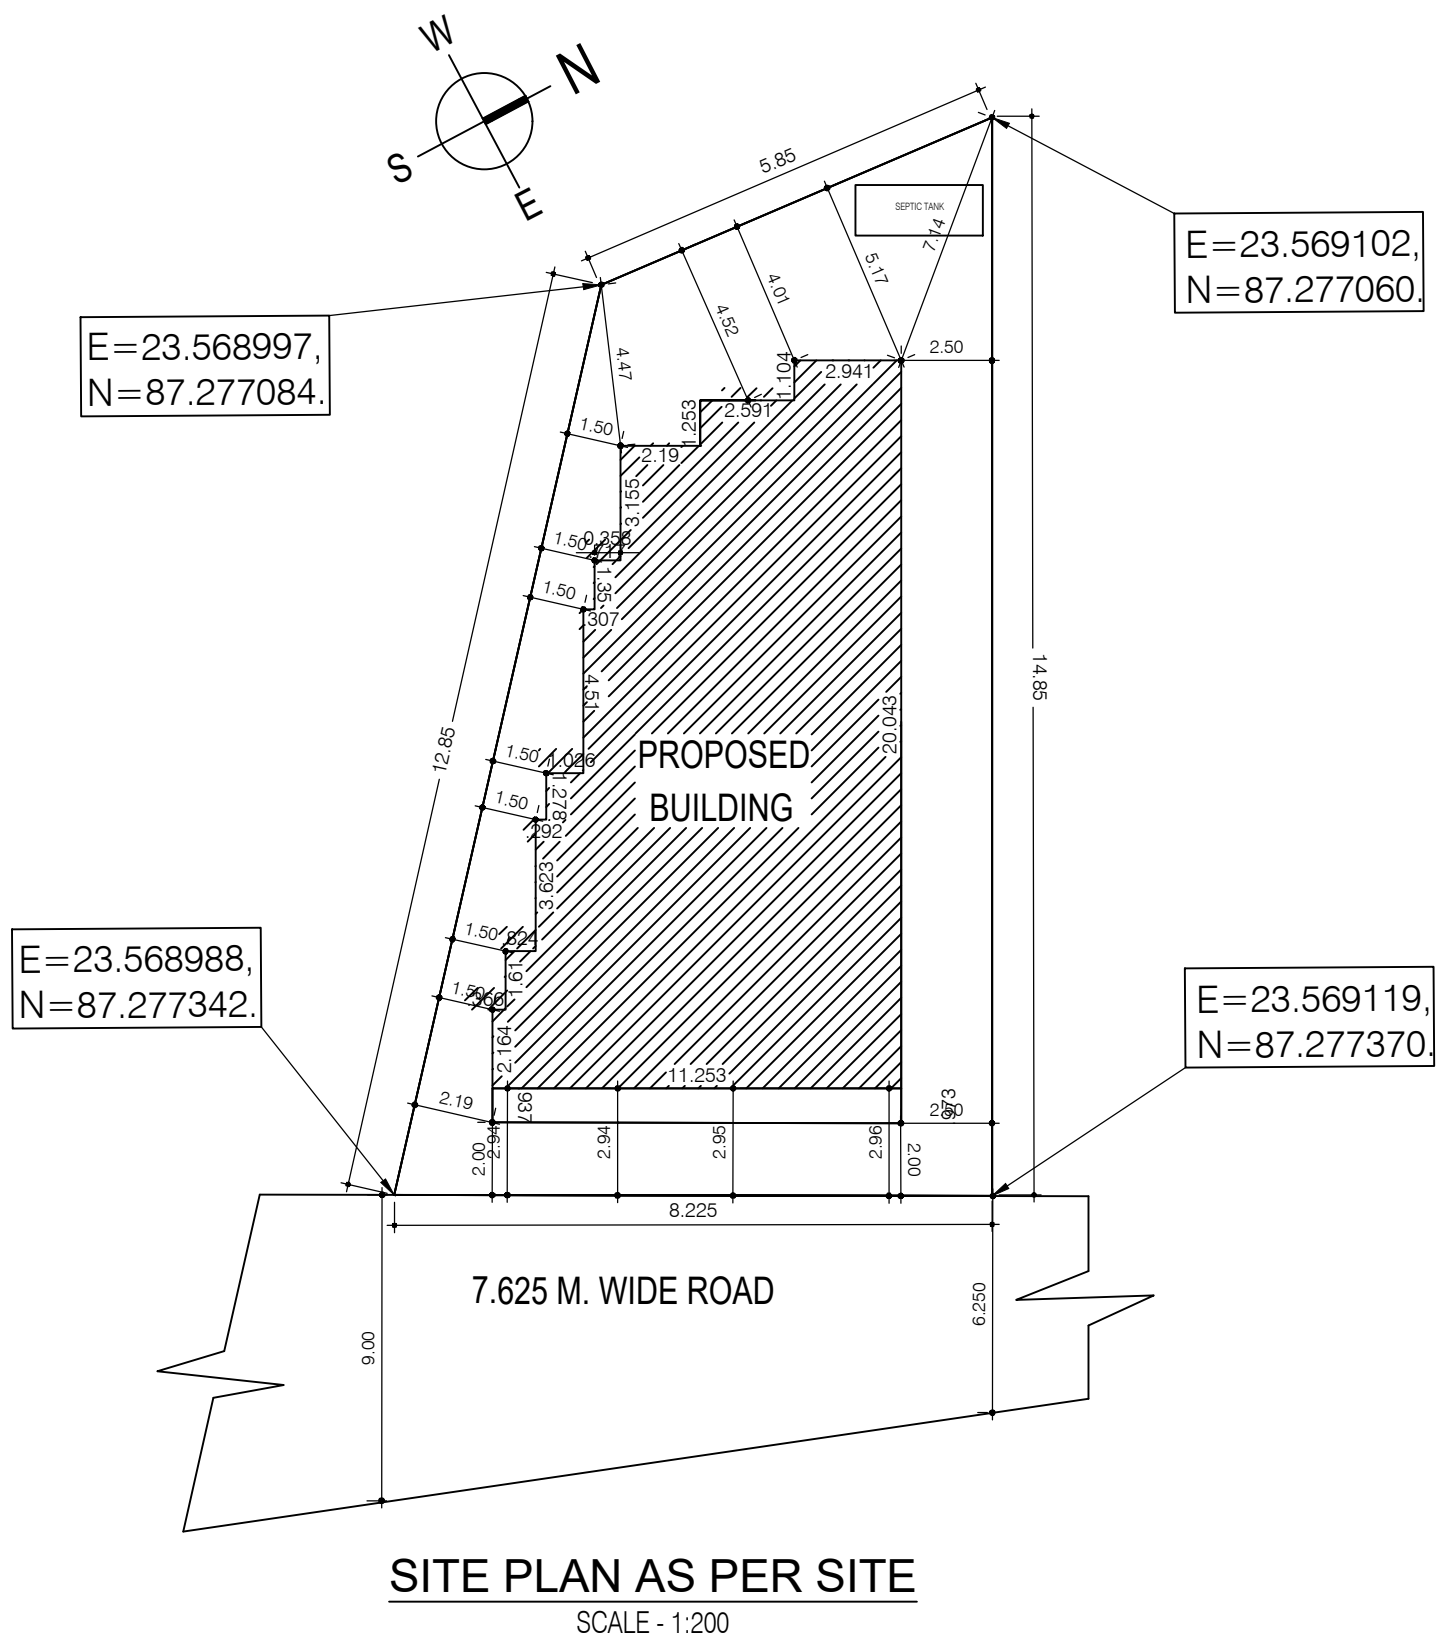

Achintya Halder

SIGNATURE OF ENGINEER
ACHINTYA HALDER (DMC. LIC. No-DMC/BPD/32)
B.TECH.(CIVIL), REG NO-152780120022 OF 2015-16
OFFICE-14A/8/35 SEPCO, M.: 9332038483/9434251857

SIGNATURE OF ENGINEER

PLANNING
AND
DESIGNING



CAD CAMPUS
ARCHITECT'S, ENGINEER'S,
VALUER'S
PROPRIETOR-
SRI ACHINTYA HALDER
OFFICE- 14A/8/35, SEPCO
TOWNSHIP, B-ZONE,
DURGAPUR-713205.
CALL- 7602008604,
9332038483.