
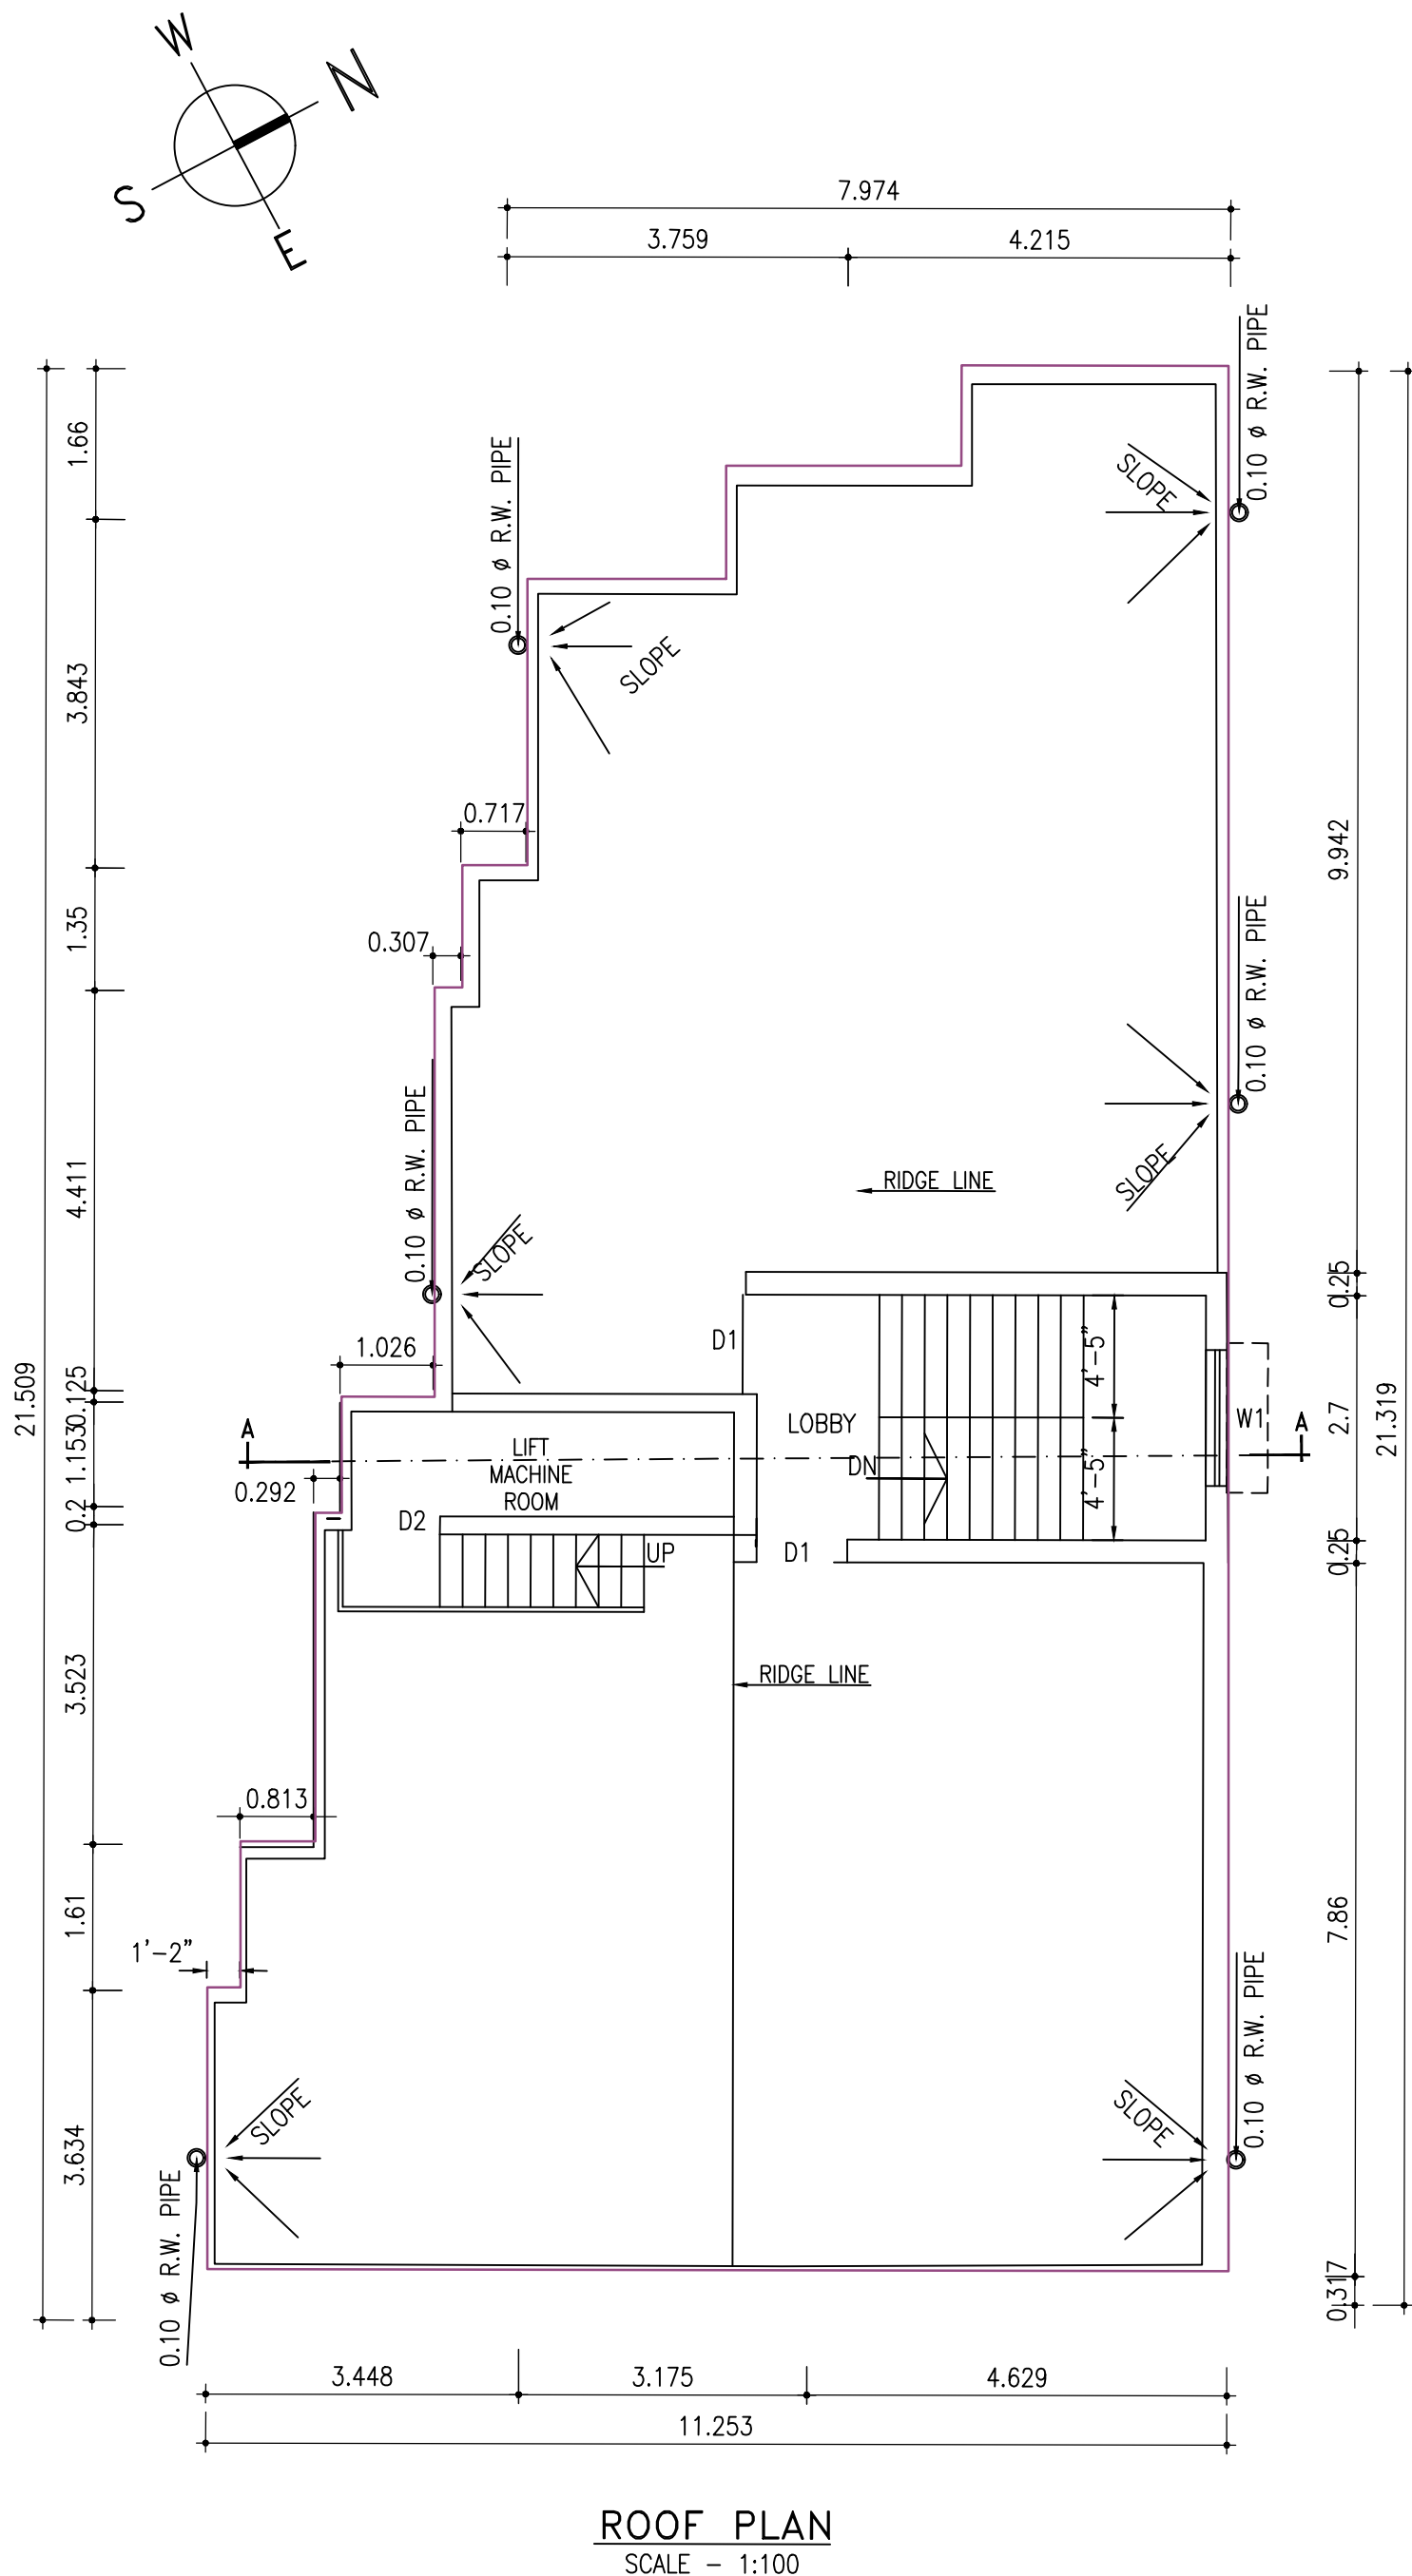
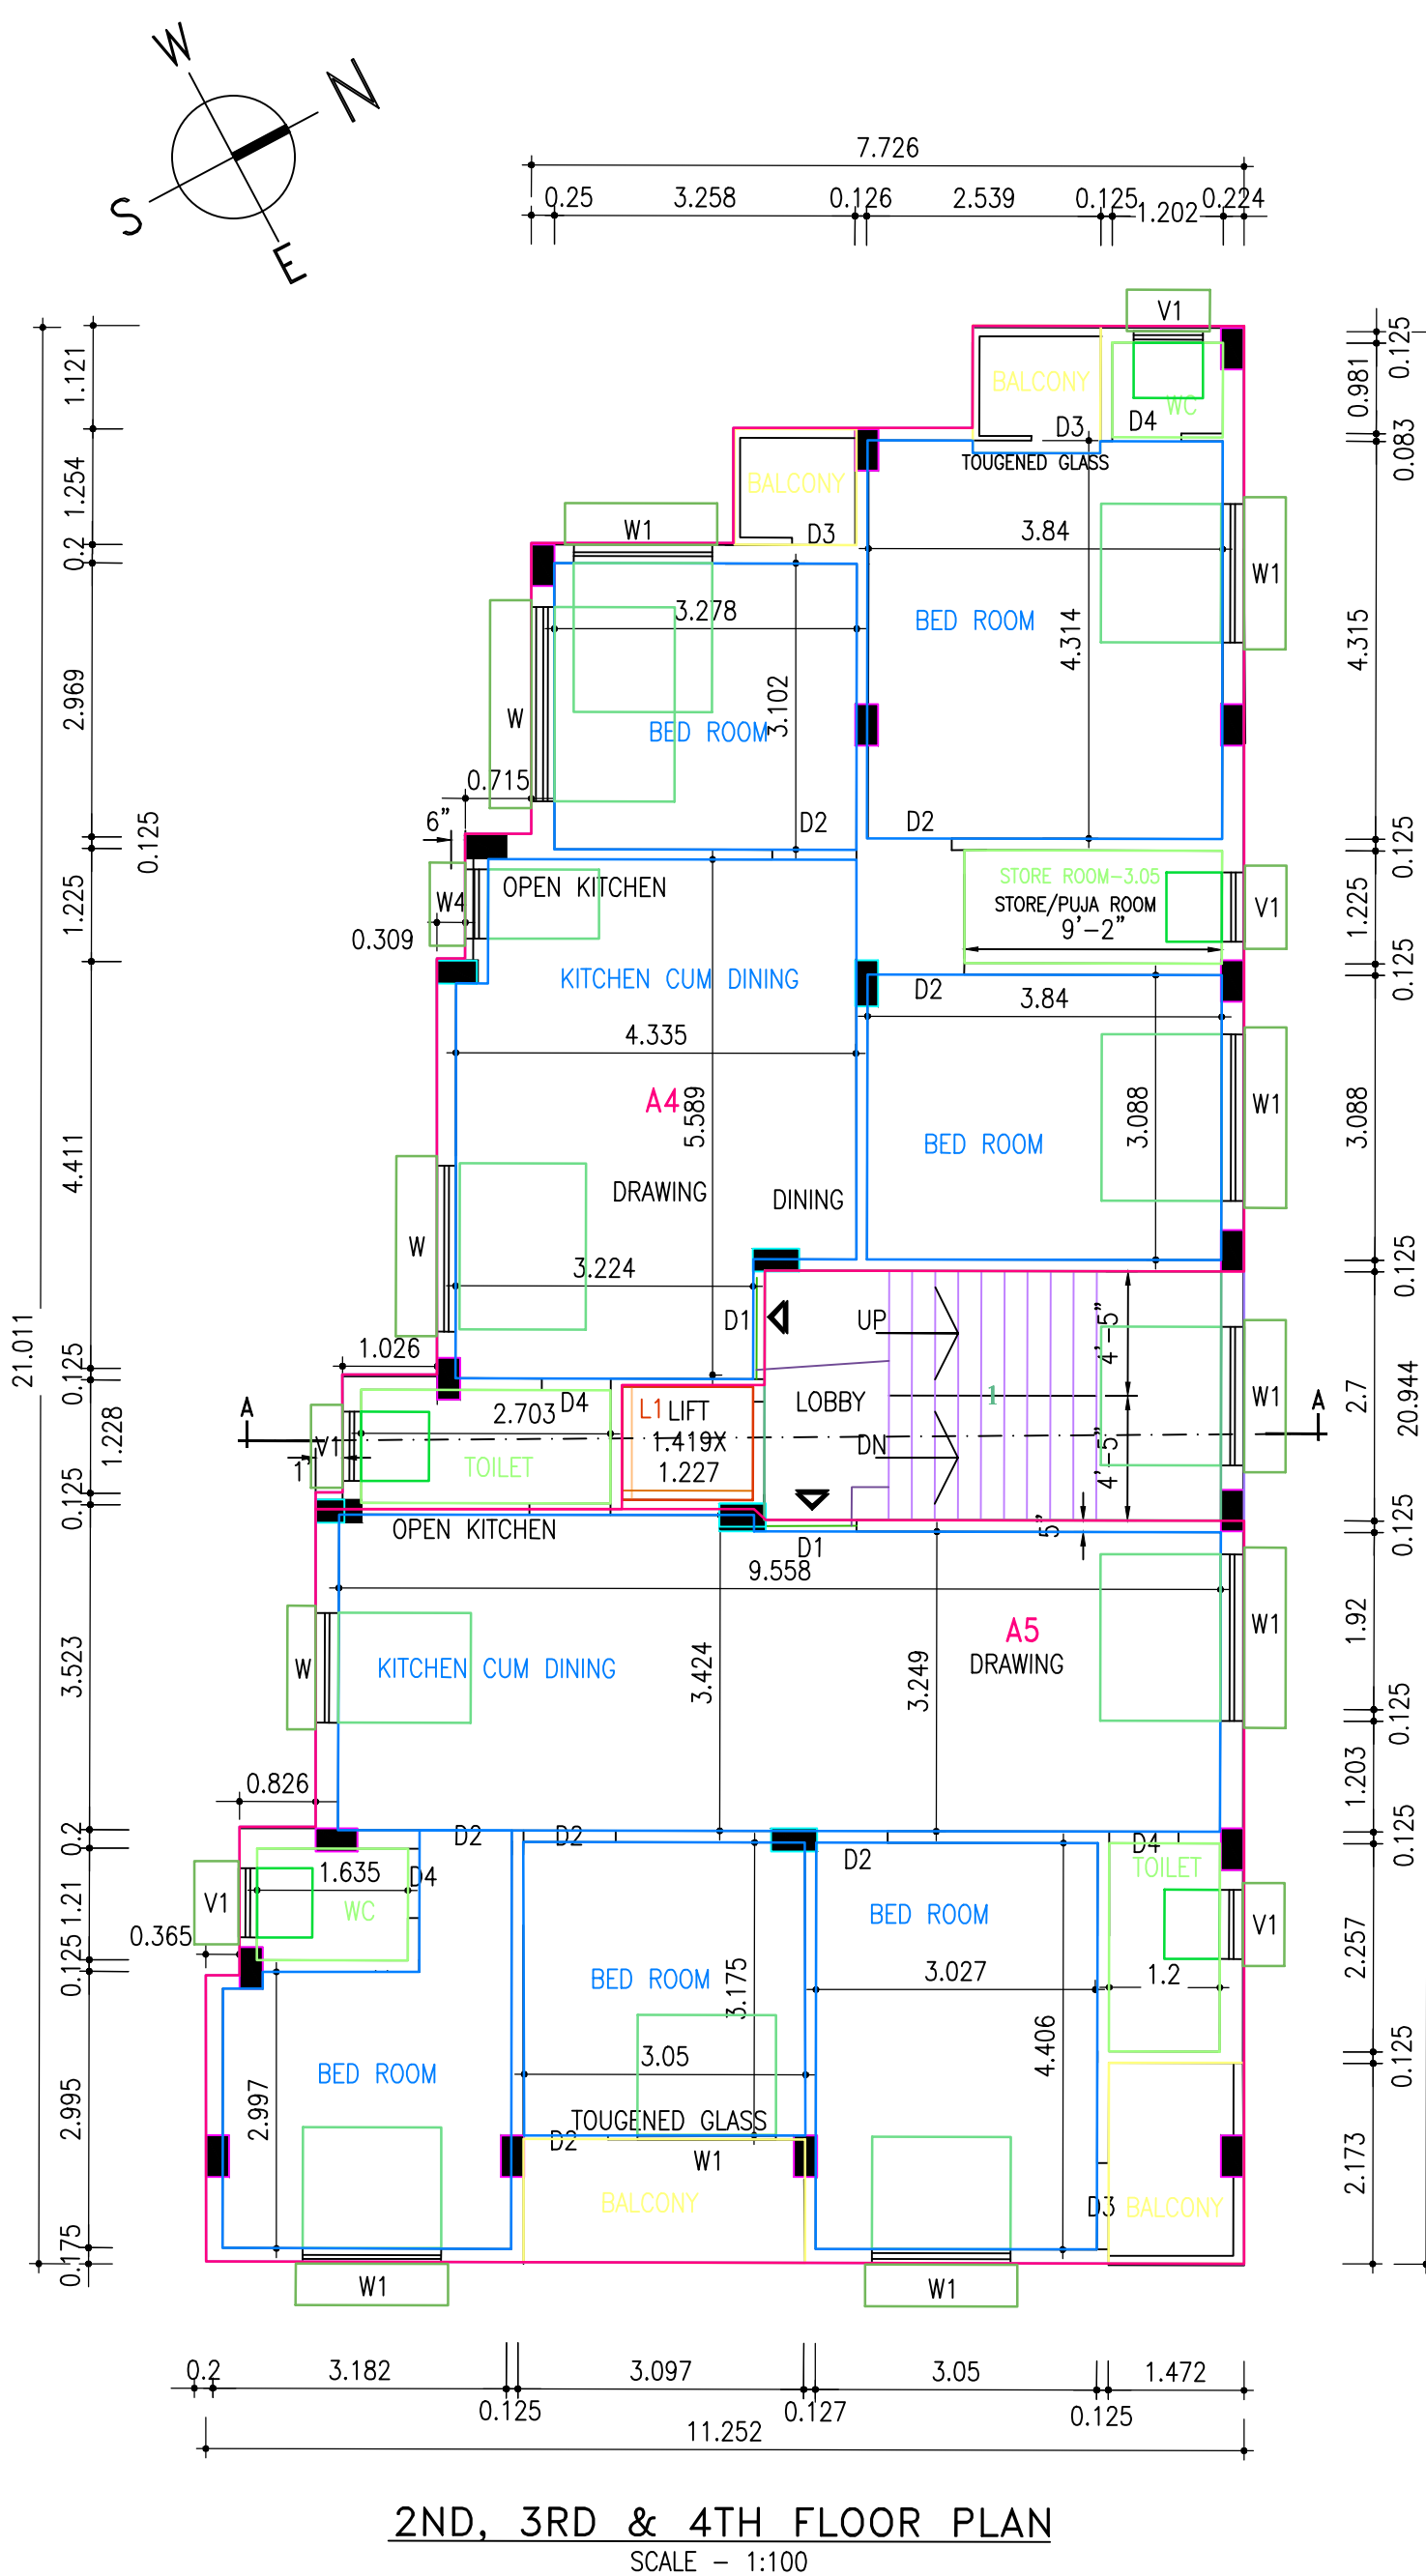
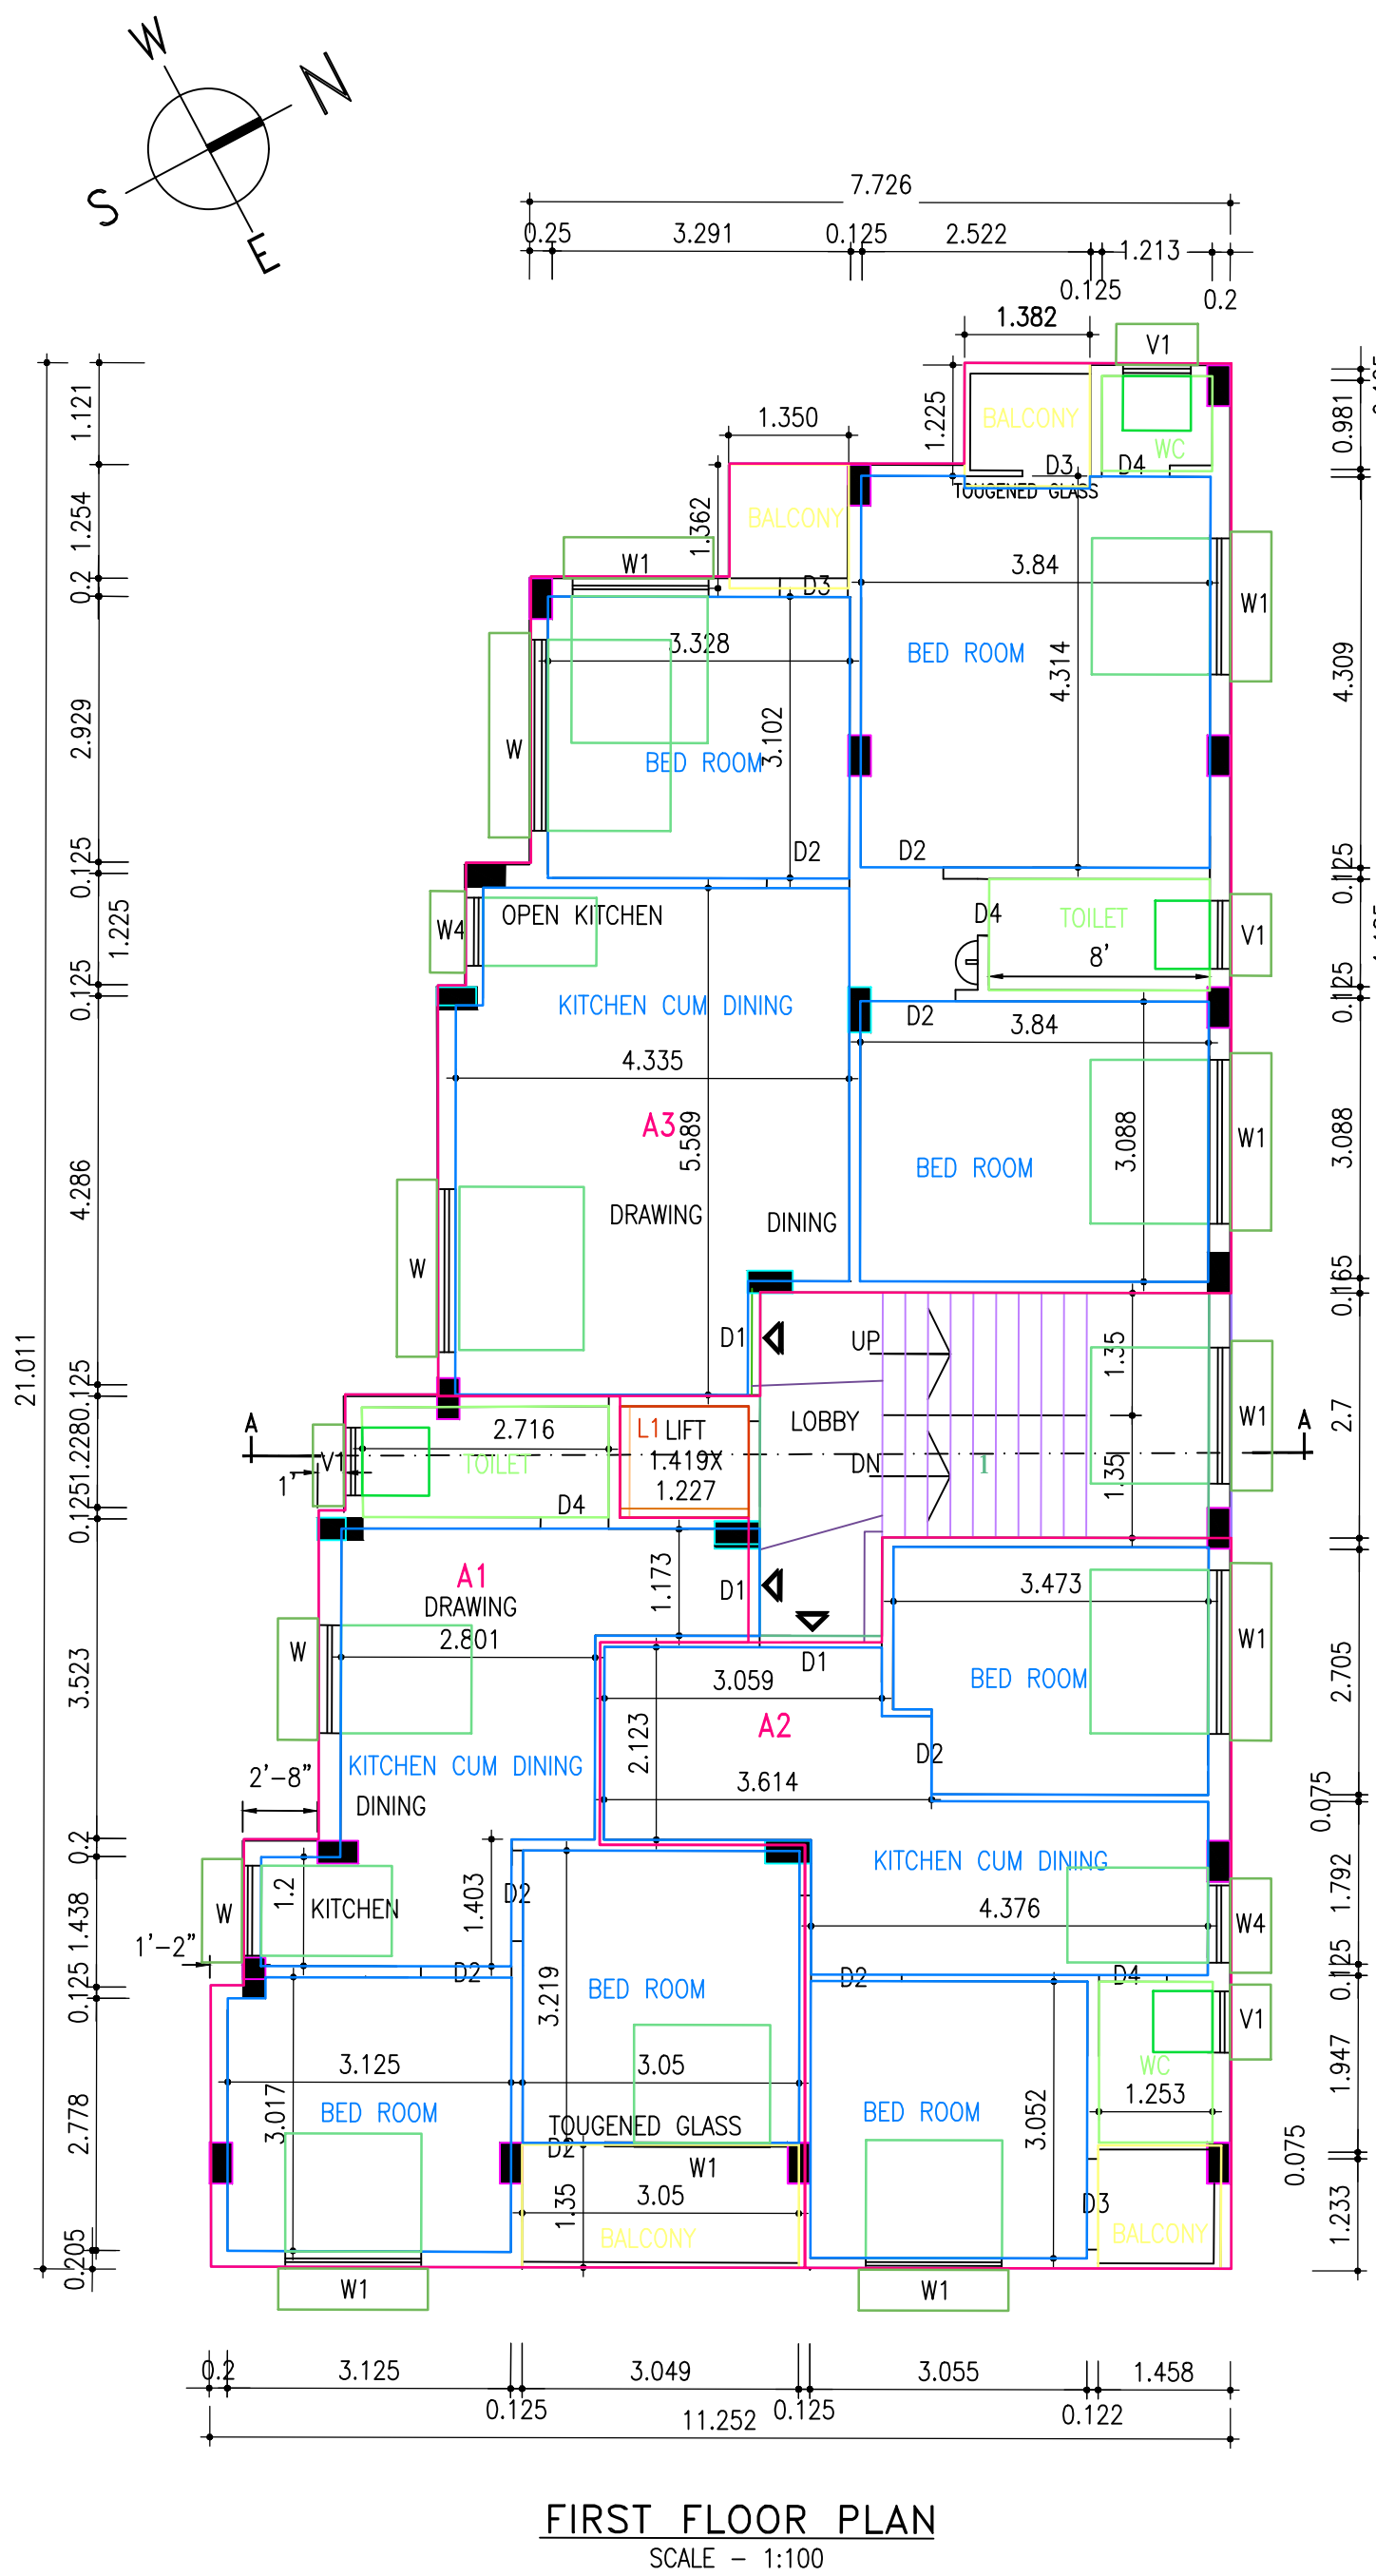
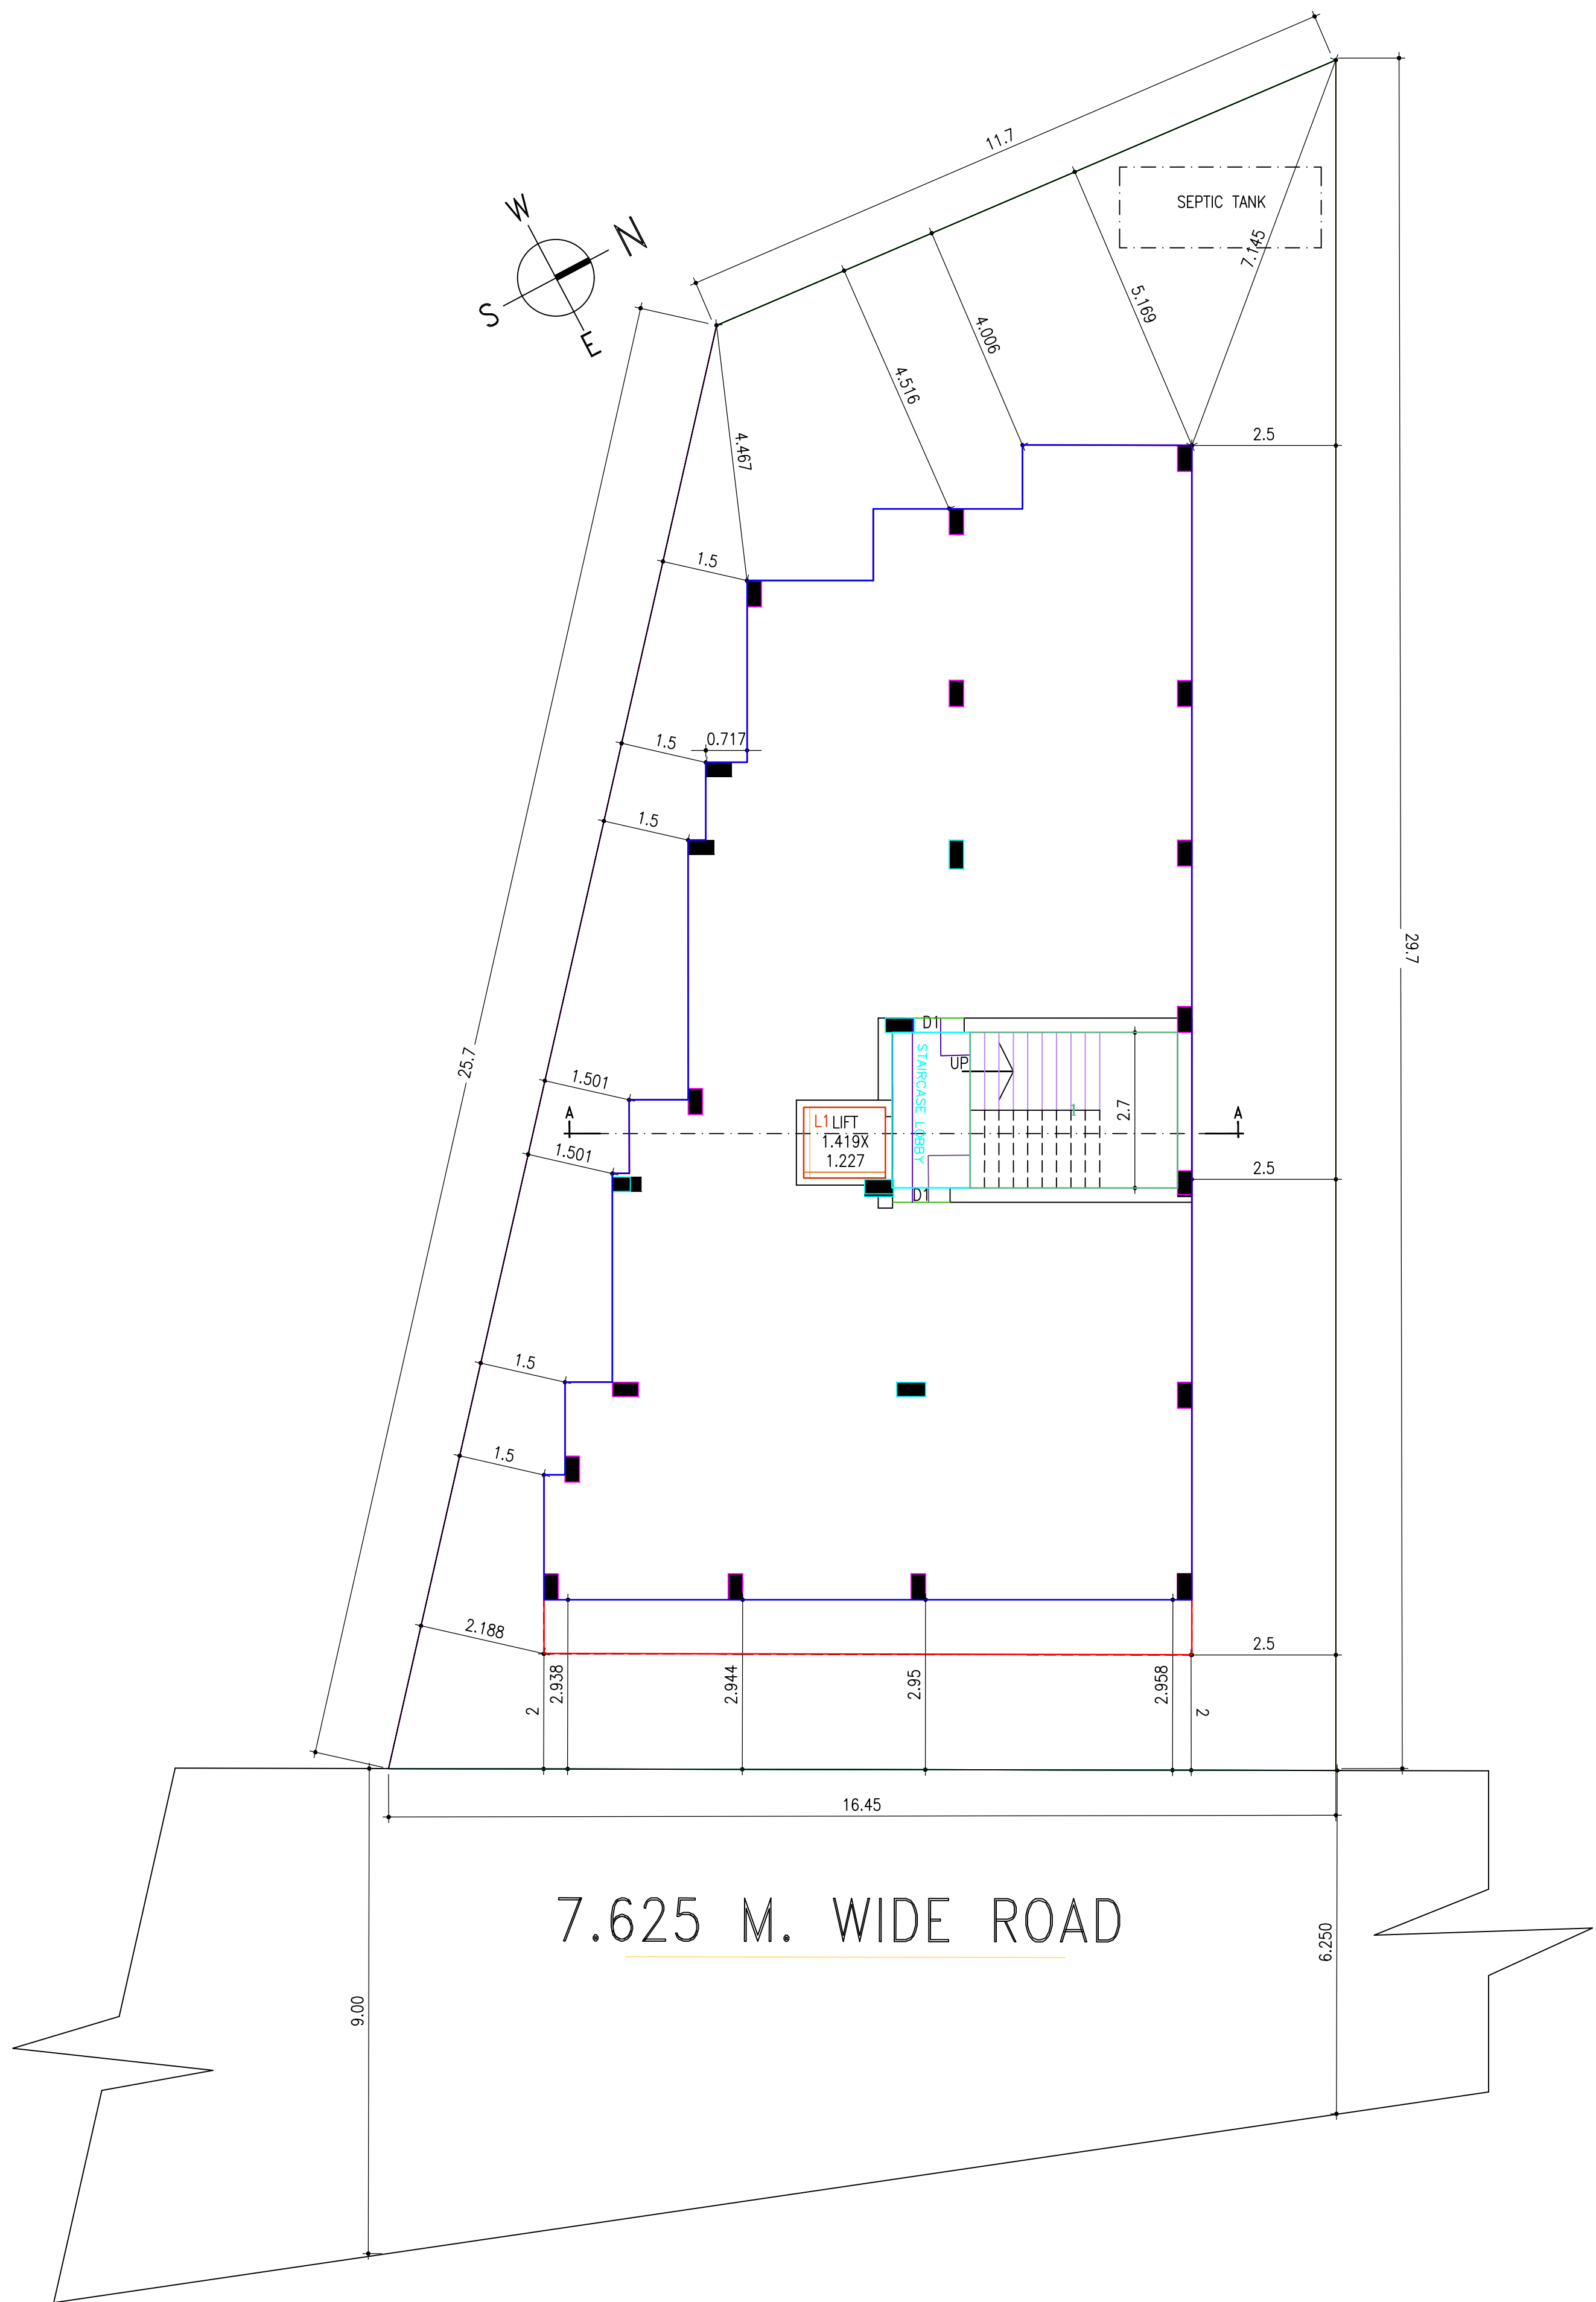
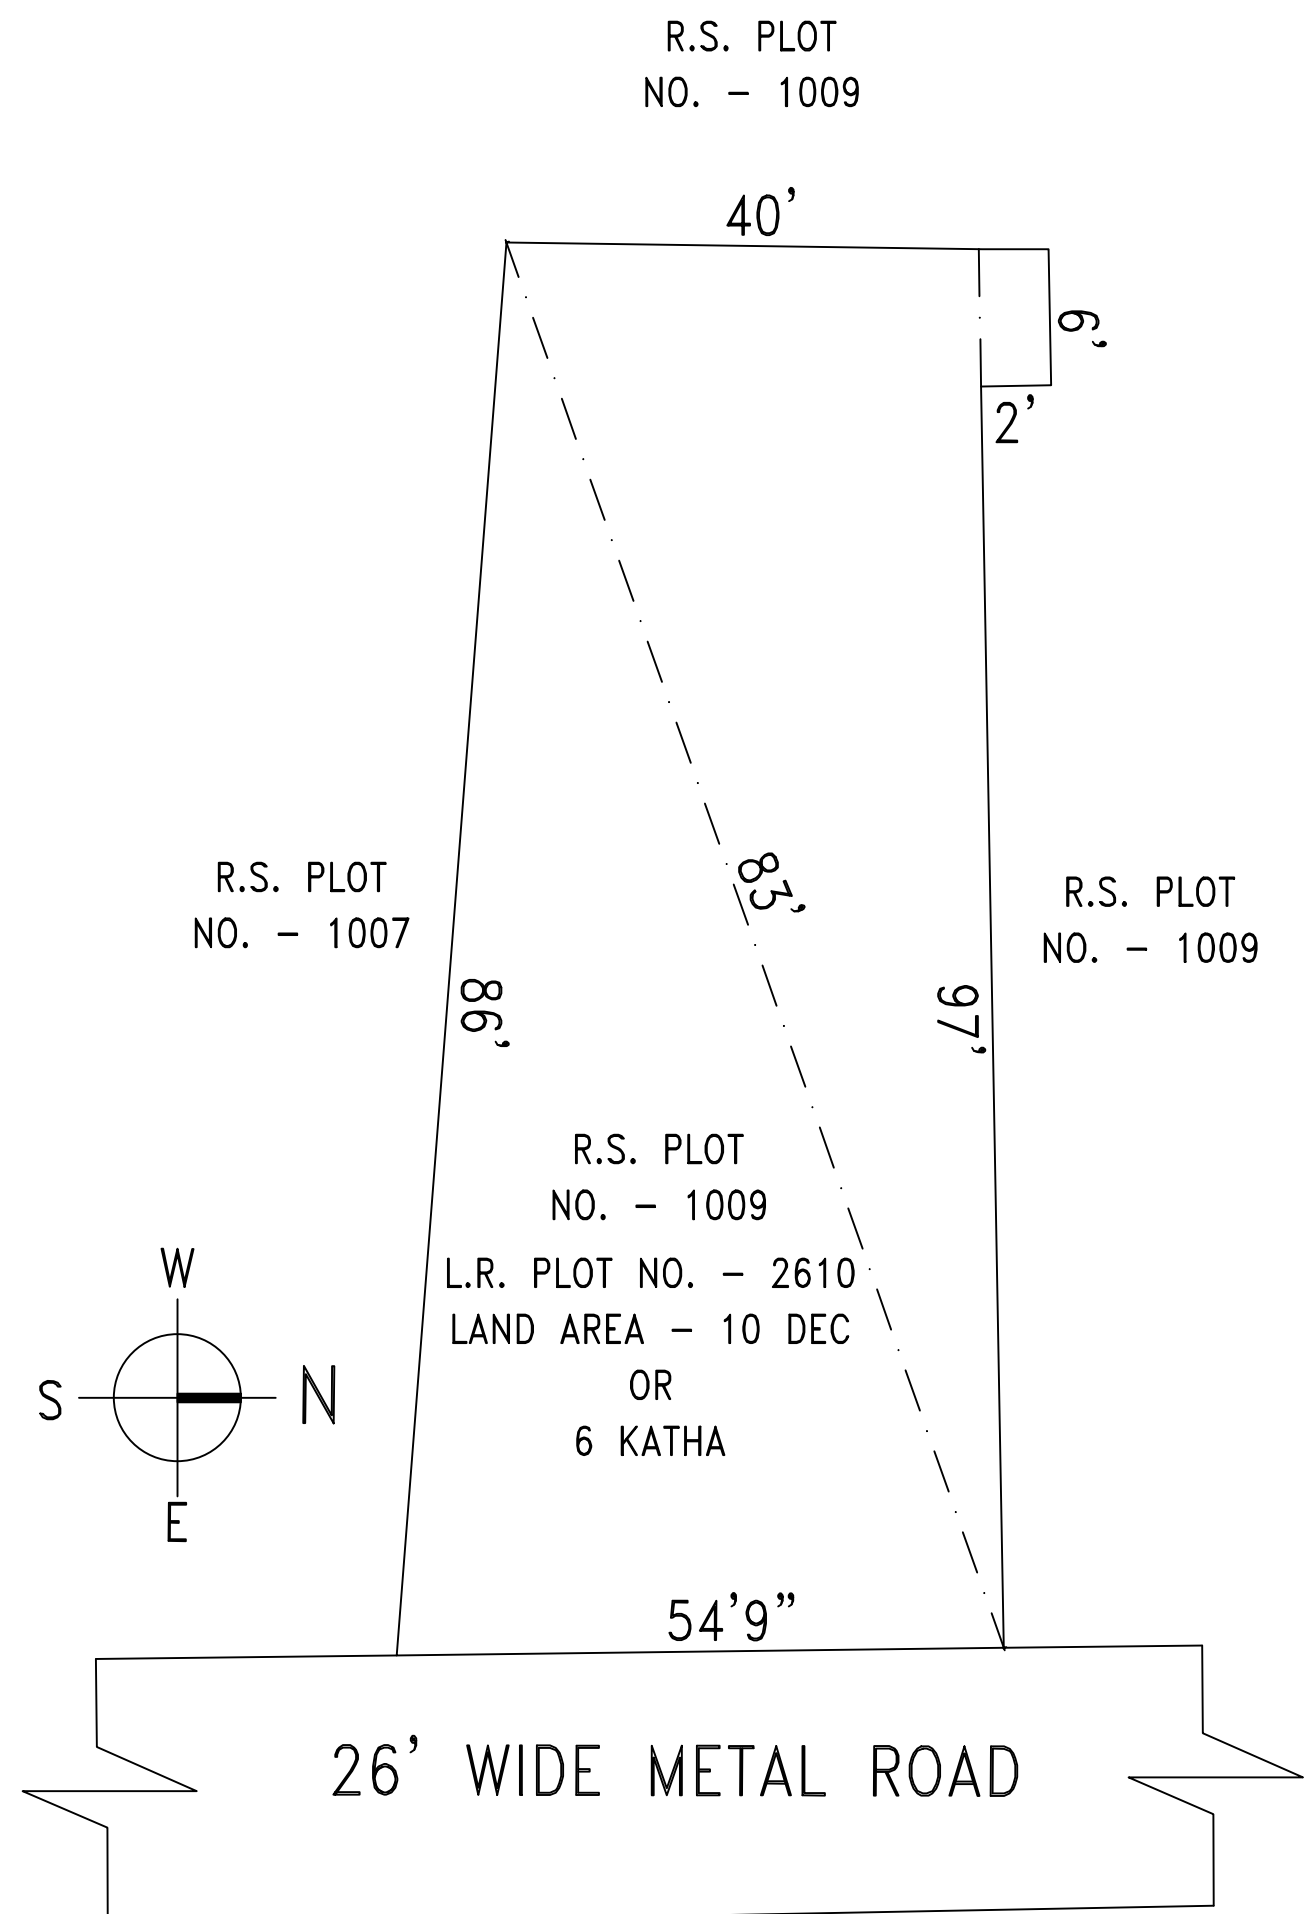
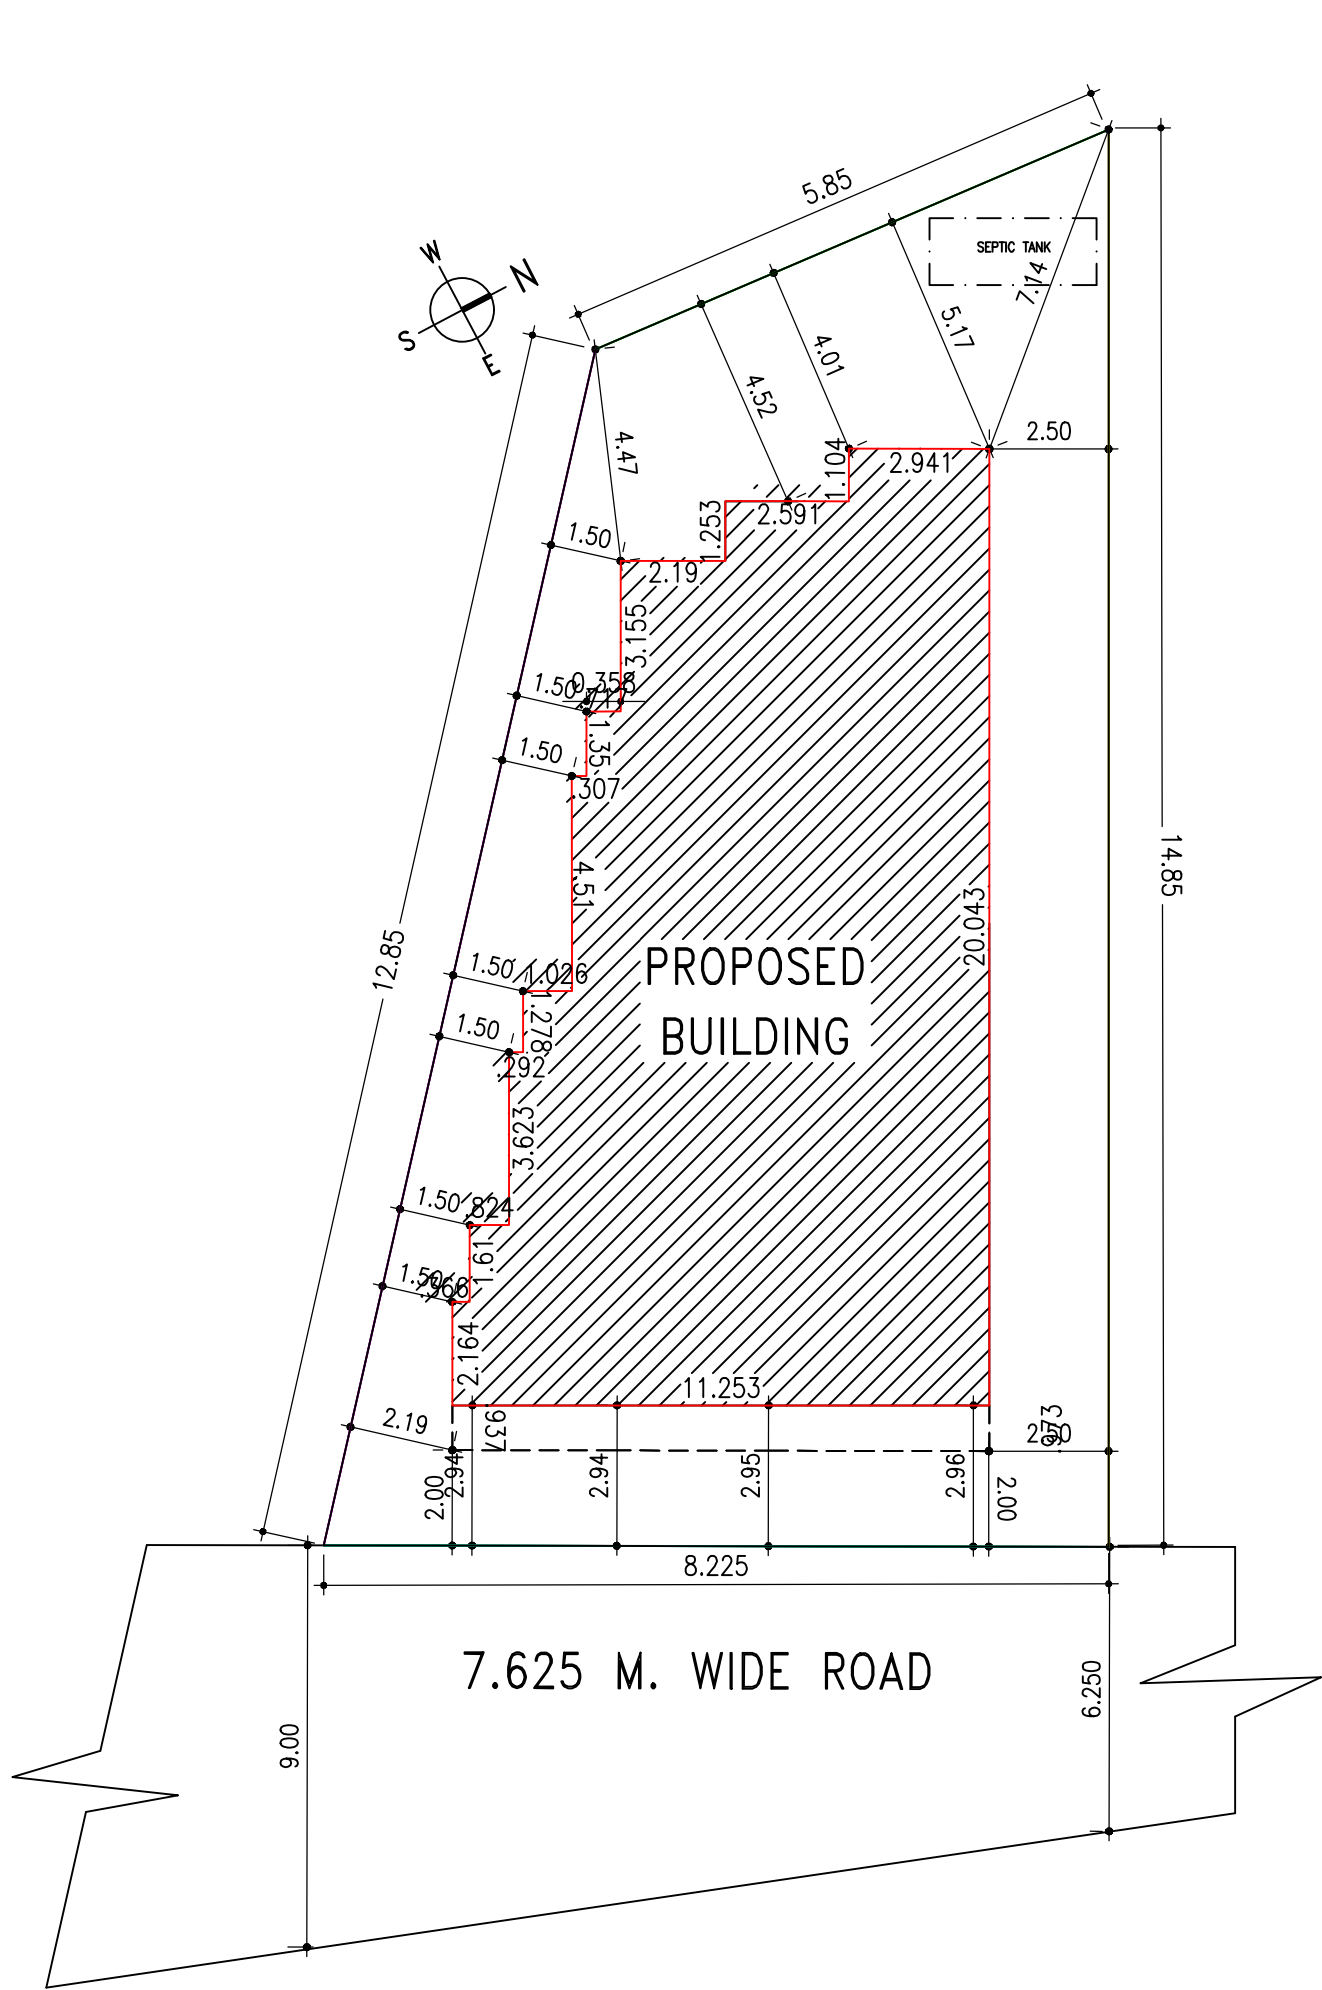
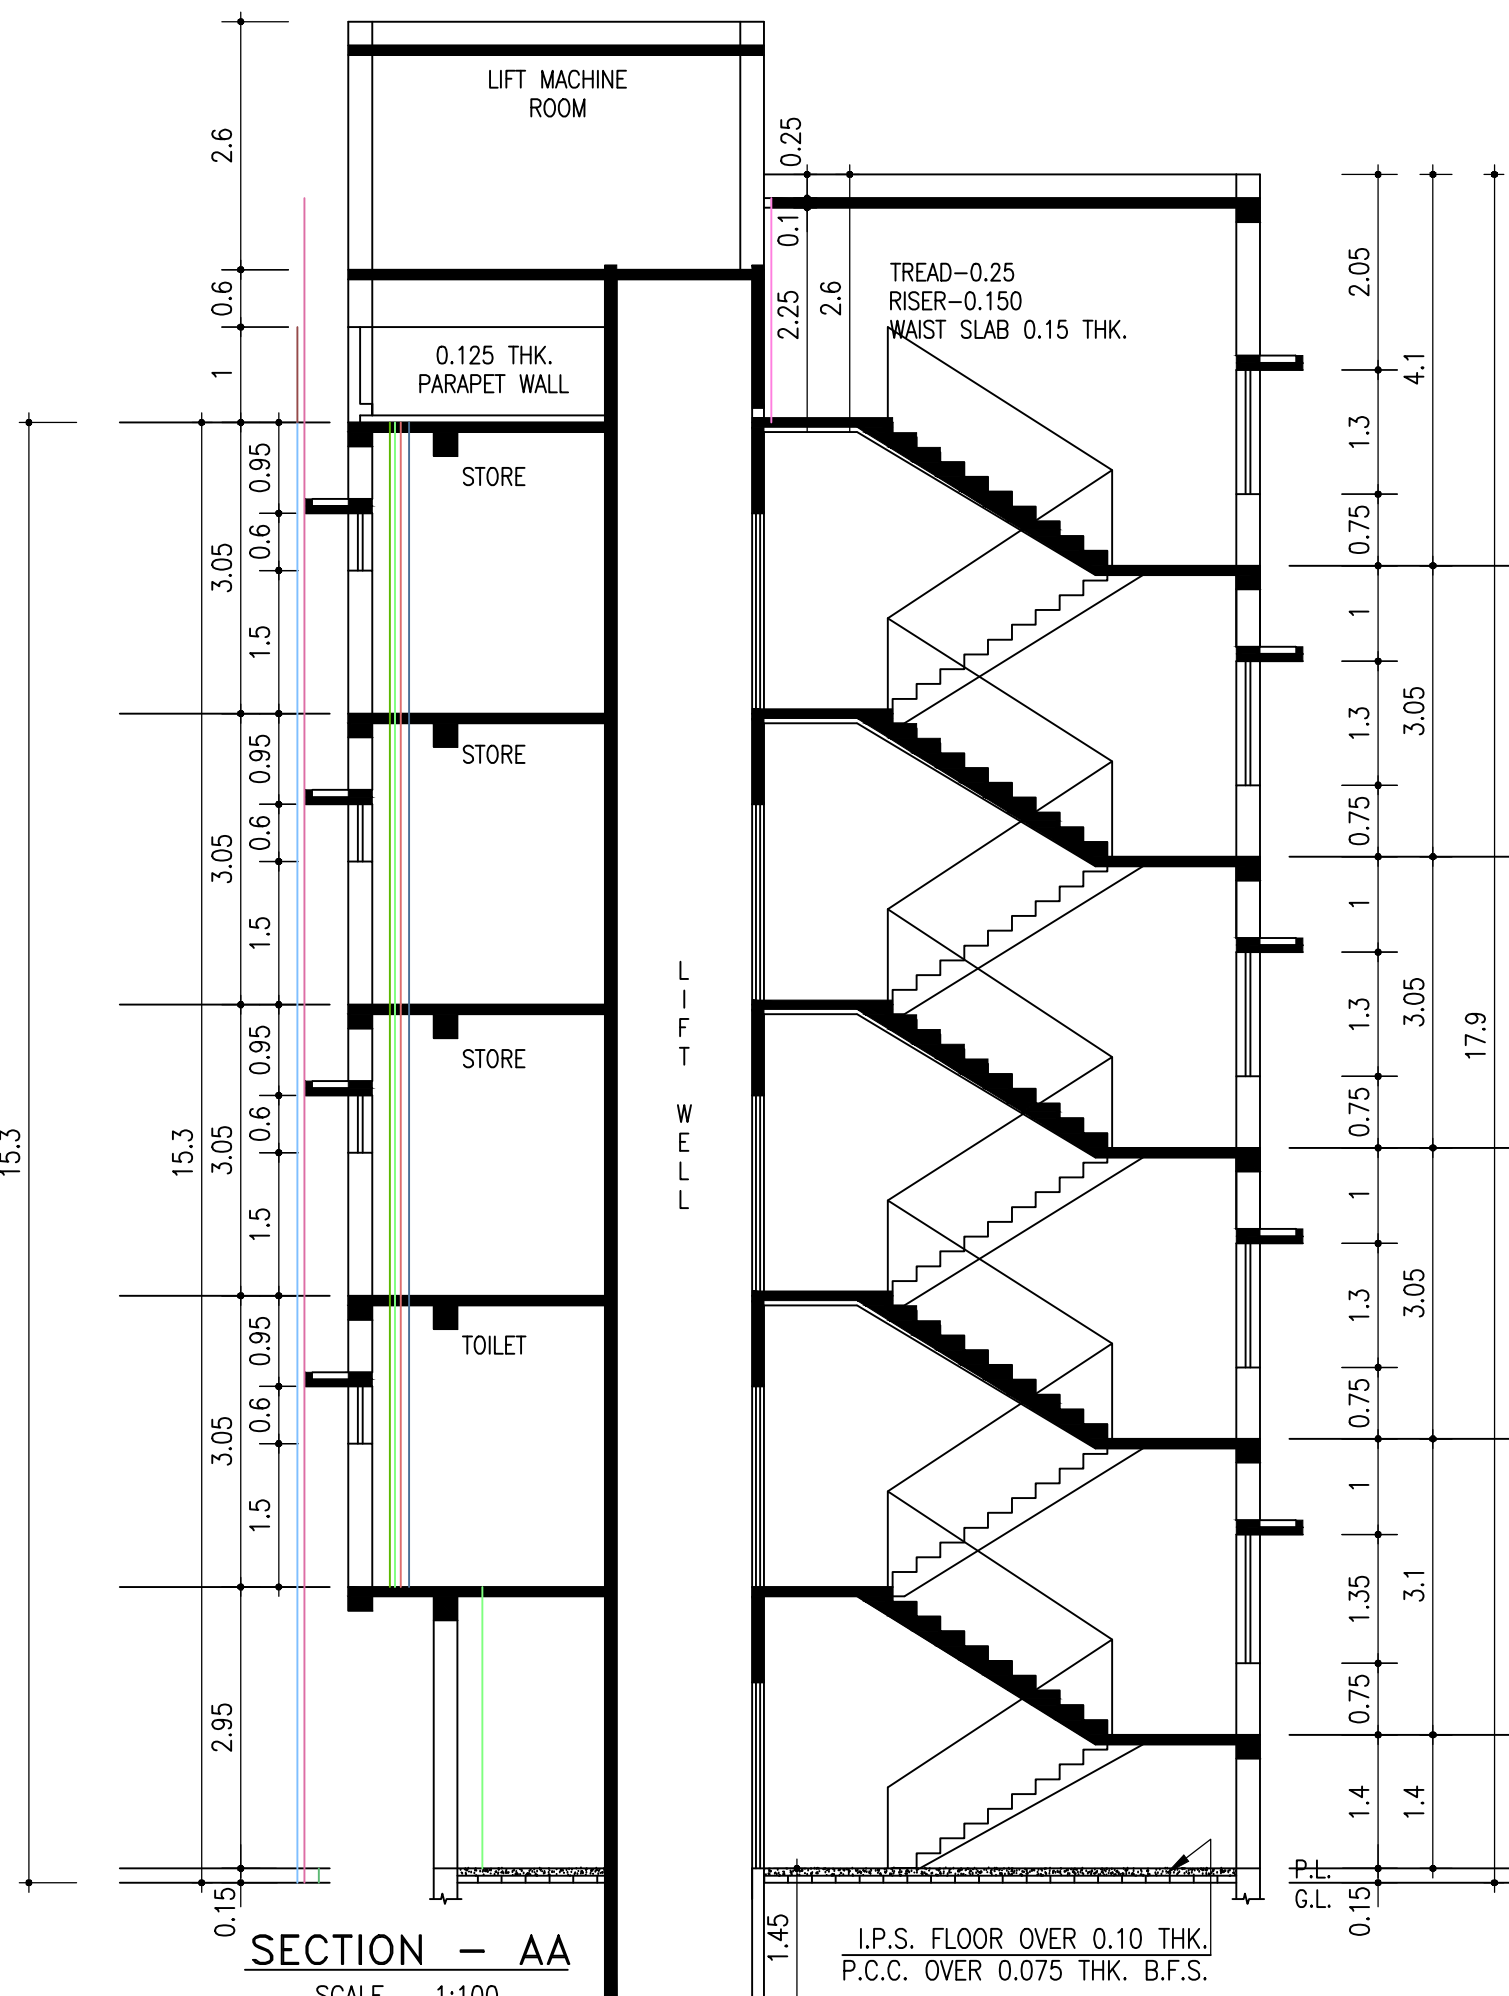


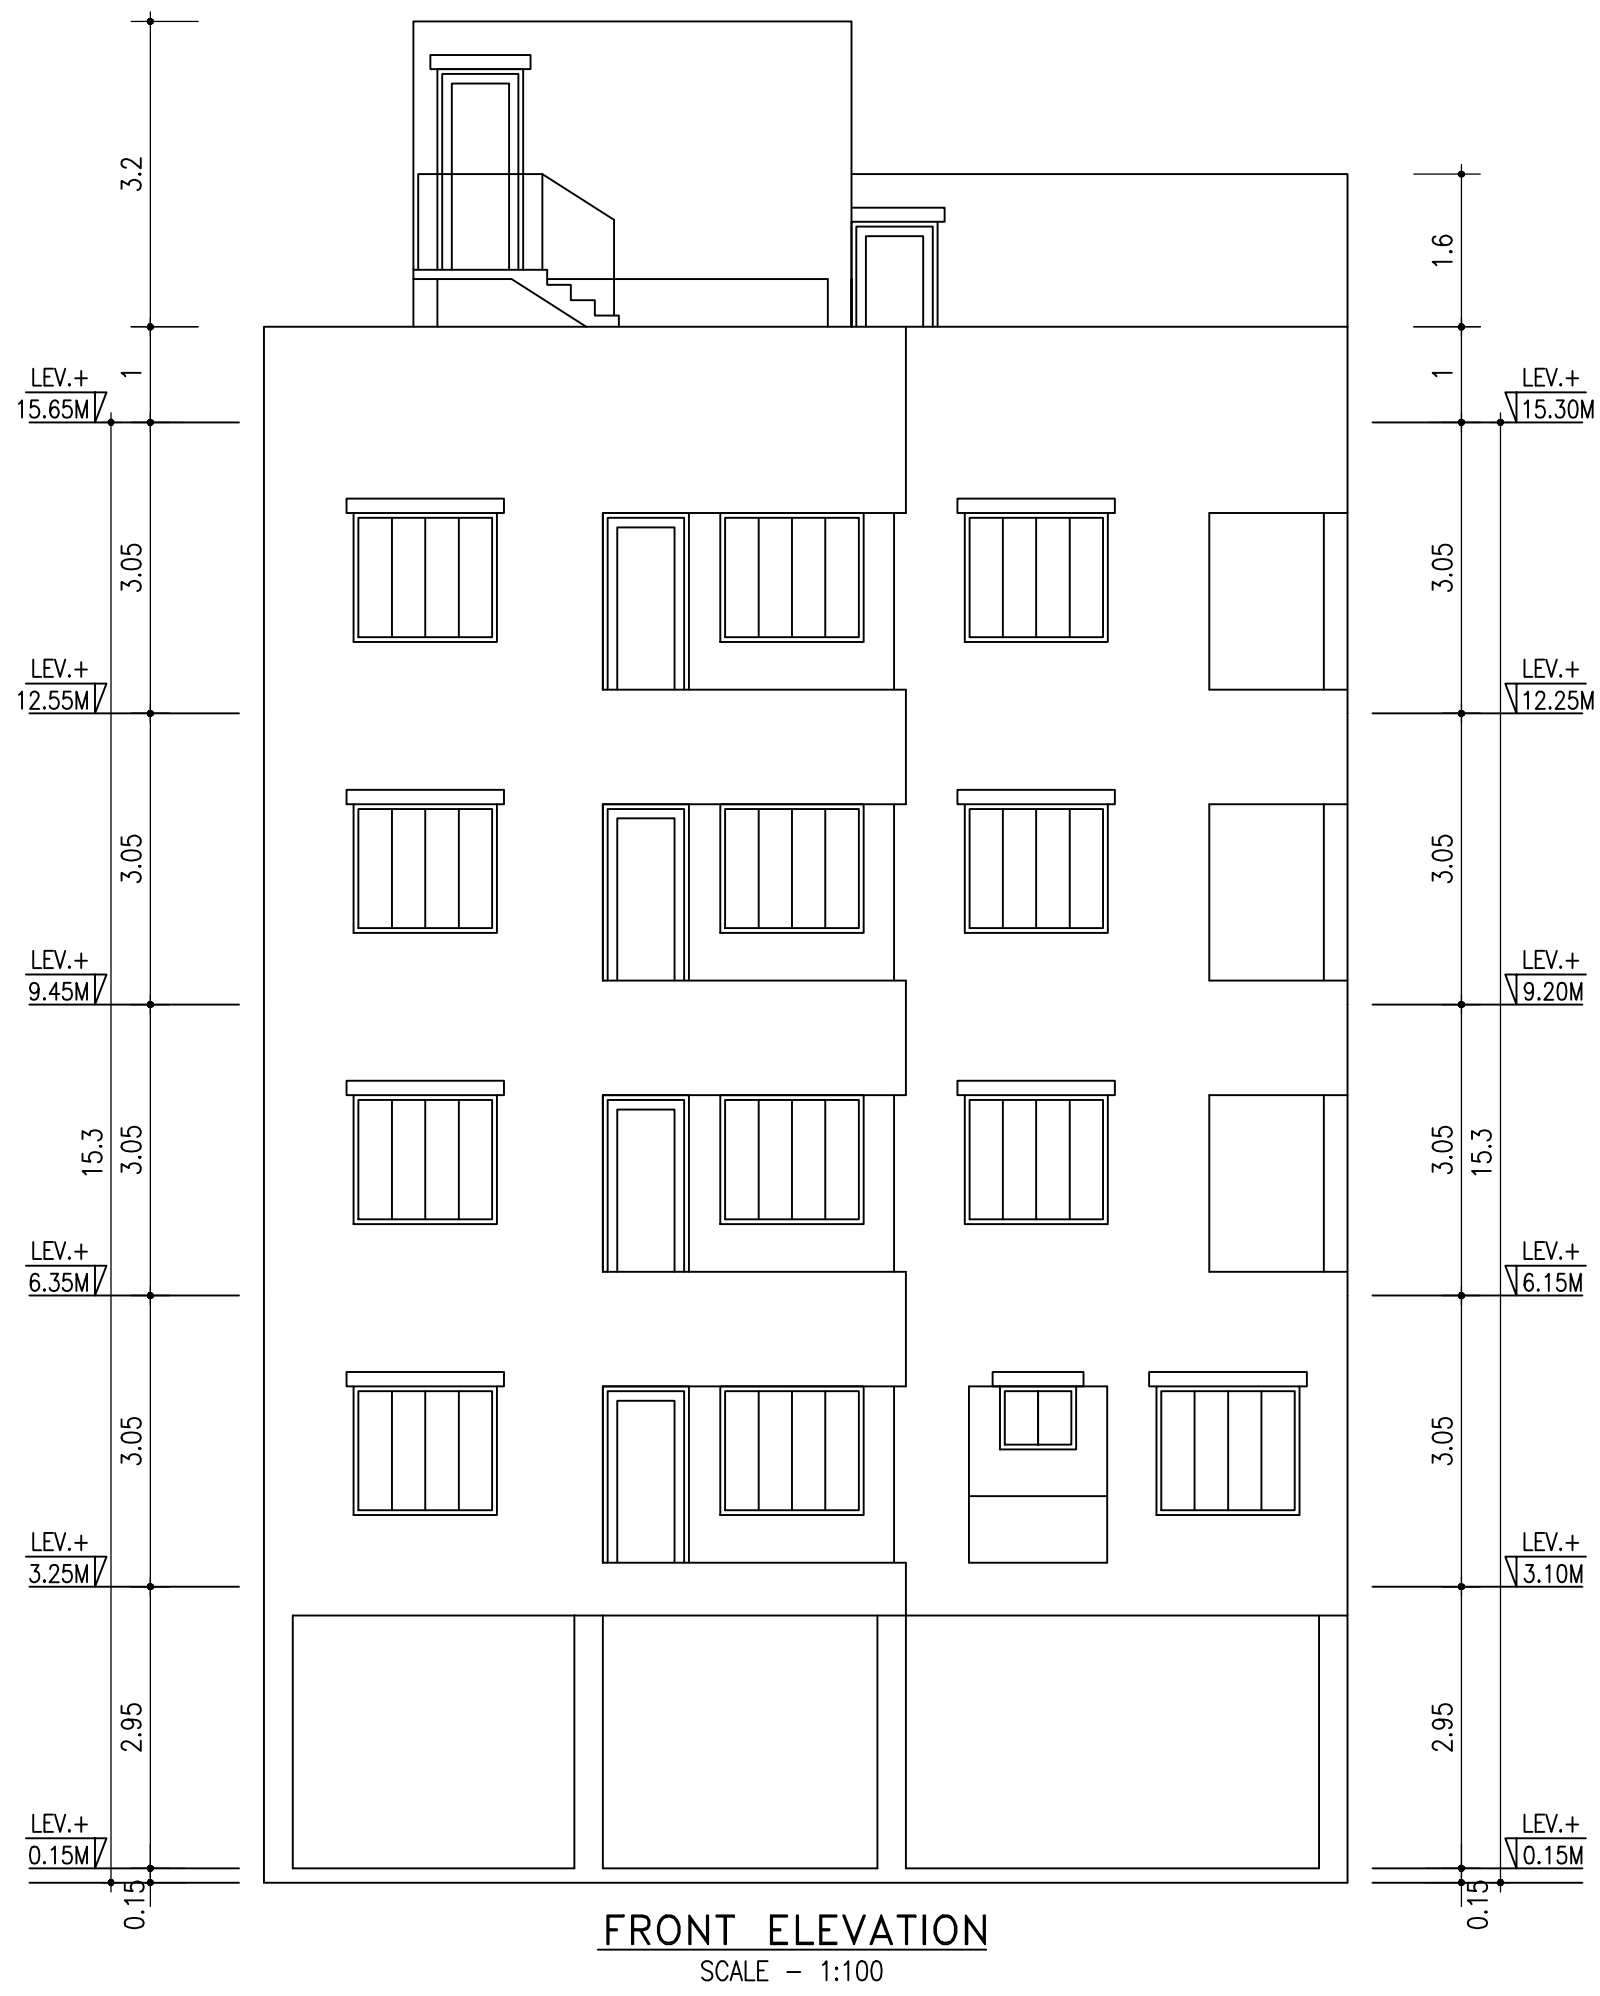

DOORS AND WINDOWS SCHEDULE			
TYPE	WIDTH	HEIGHT	REMARKS
D	1700	2100	COLLEPSABLE DOOR
D1	1000	2100	PANNEL DOOR
D2	900	2100	-DO-
D3	750	2100	-DO-
D4	750	2100	P.V.C. DOOR
W	2450	1350	GLAZED SHUTTER
W	1800	1350	-DO-
W1	1500	1350	-DO-
W2	1350	1350	-DO-
W3	1000	1350	-DO-
W4	750	1350	-DO-
V1	750	600	GLAZED LOUVER
V2	1350	600	-DO-

SPECIFICATIONS
200 THK. BRICK WORK IN 1:6 MORTAR
125 THK. & 75 THK. BRICK WORK IN 1:4 MORTAR
GRADE OF CONC. M-20, & GRADE OF STEEL Fe-415 OR MORE.
P.C.C. WORK IN 1:3:6 MORTAR
150 WIDE SURFACE DRAIN SHOULD BE PROVIDED
ALL ROUND THE BUILDING.
NOTES
ALL DIMENSIONS ARE IN MILLIMETRE.
WRITTEN DIMENSIONS MUST BE FOLLOWED
OWNERS PLOT SHOWN IN RED COLOUR

TITLE
PROPOSED PLAN OF (G+4) RESIDENTIAL
BUILDING OF SMT KALPANA BURMAN, W/O LATE
MIHIR RANJAN BURMAN, OVER R.S. PLOT NO-
1009(P), L.R. PLOT NO- 2610, L.R. KHATIAN
NO.- 6159, J.L. NO- 118, MOUZA- DHANDABAG,
P.S.- DURGAPUR, DIST.-PASCHIM BURDWAN,
W.B.

- ASSESSMENT NO. - 3309401081722
- HOLDING NO.- 4
- CIRCLE/WARD NO. - 17
- NAME OF STREET - DESHBANDHU NAGAR
DGP- 04.

AREA STATEMENT	
PLOT AREA AS PER DRAWING	- 365.92 SQ.M.
GROUND FLOOR AREA	- 176.26 SQ.M.
FIRST FLOOR AREA	- 186.89 SQ.M.
SECOND FLOOR AREA	- 186.89 SQ.M.
THIRD FLOOR AREA	- 186.89 SQ.M.
FORTH FLOOR AREA	- 186.89 SQ.M.
TOTAL FLOOR AREA	- 923.82 SQ.M.

SIGNATURE OF OWNER

ACHINTYA HALDER
SIGNATURE OF ENGINEER
CAD CAMPUS
ARCHITECT'S, ENGINEER'S,
VALUER'S
OFFICE- 14A/8/35, SEPCO
TOWNSHIP, B-ZONE,
DURGAPUR-713205.
CALL- 7602008604,
9332038483.

DWG NO.-
02/2024/0668/ALT/1

CD/2024/668