


LOCATION PLAN AT PREMISES NO. P1, C.I.T. ROAD, SCHEME NO. VI-M(S),
KOLKATA-700054, WARD NO. 030, BOROUGH NO. III, P.S. PHOOLBAGAN, P
OST OFFICE KANKURGACHHI UNDER SECTION 393A OF K.M.C. ACT 1980
READ WITH K.M.C. BUILDING RULE 2009.

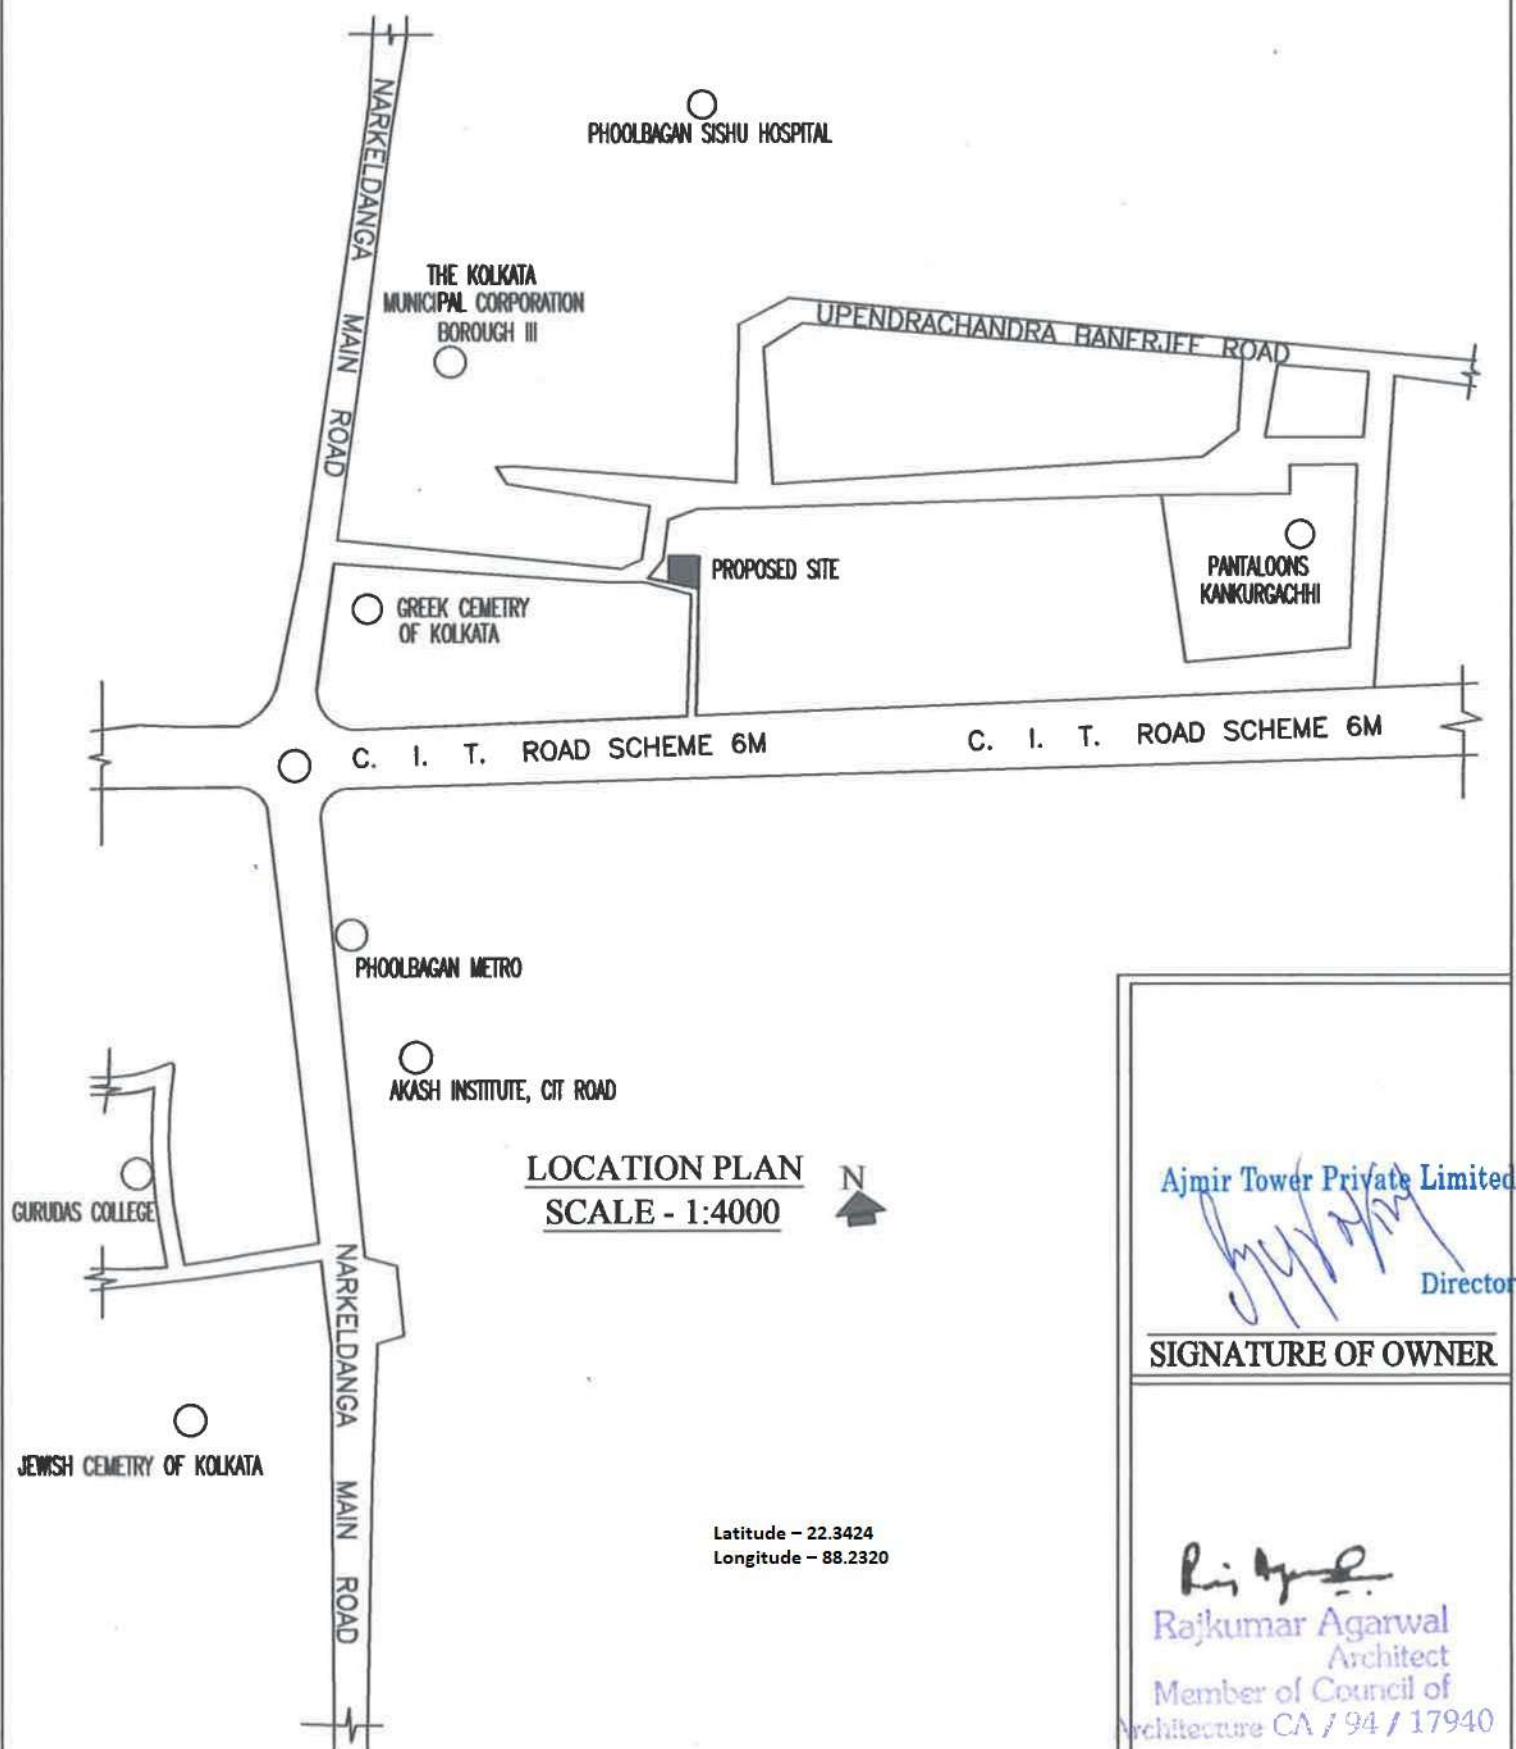


Ajmir Tower Private Limited
[Signature]
Director

SIGNATURE OF OWNER

[Signature]
Rajkumar Agarwal
Architect
Member of Council of
Architecture CA / 94 / 17940

SIGNATURE OF ARCHITECT

**SITE PLAN AT PREMISES NO. P1, C.I.T. ROAD, SCHEME NO. VI-M(S),
KOLKATA-700054, WARD NO. 030, BOROUGH NO. III, P.S. PHOOLBAGAN, P
OST OFFICE KANKURGACHHI UNDER SECTION 393A OF K.M.C. ACT 1980
READ WITH K.M.C. BUILDING RULE 2009.**

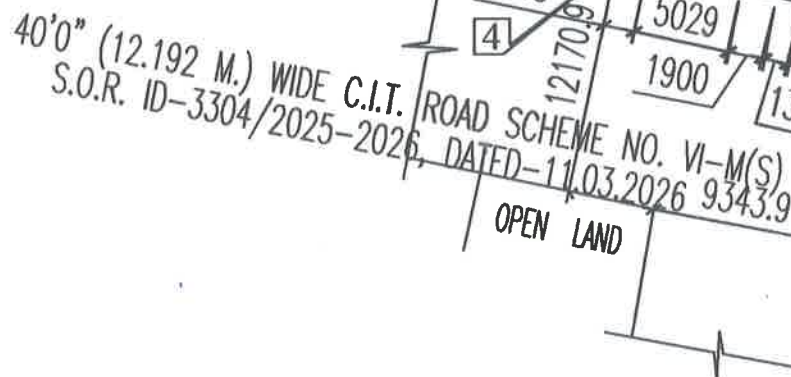

SITE PLAN
SCALE - 1:600



REFERENCE POINTS MARKED IN THE SITE PLAN OF THE PROPOSAL	CO-ORDINATE IN WGS 84	
	LATITUDE	LONGITUDE
1	22°34'24.6252"	88°23'20.5188"
2	22°34'24.564"	88°23'20.922"
3	22°34'24.222"	88°23'20.8968"
4	22°34'24.2904"	88°23'20.4576"

Ajmir Tower Private Limited

SIGNATURE OF OWNER


Rajkumar Agarwal
Architect
Member of Council of
Architecture CA / 94 / 17940

SIGNATURE OF ARCHITECT