


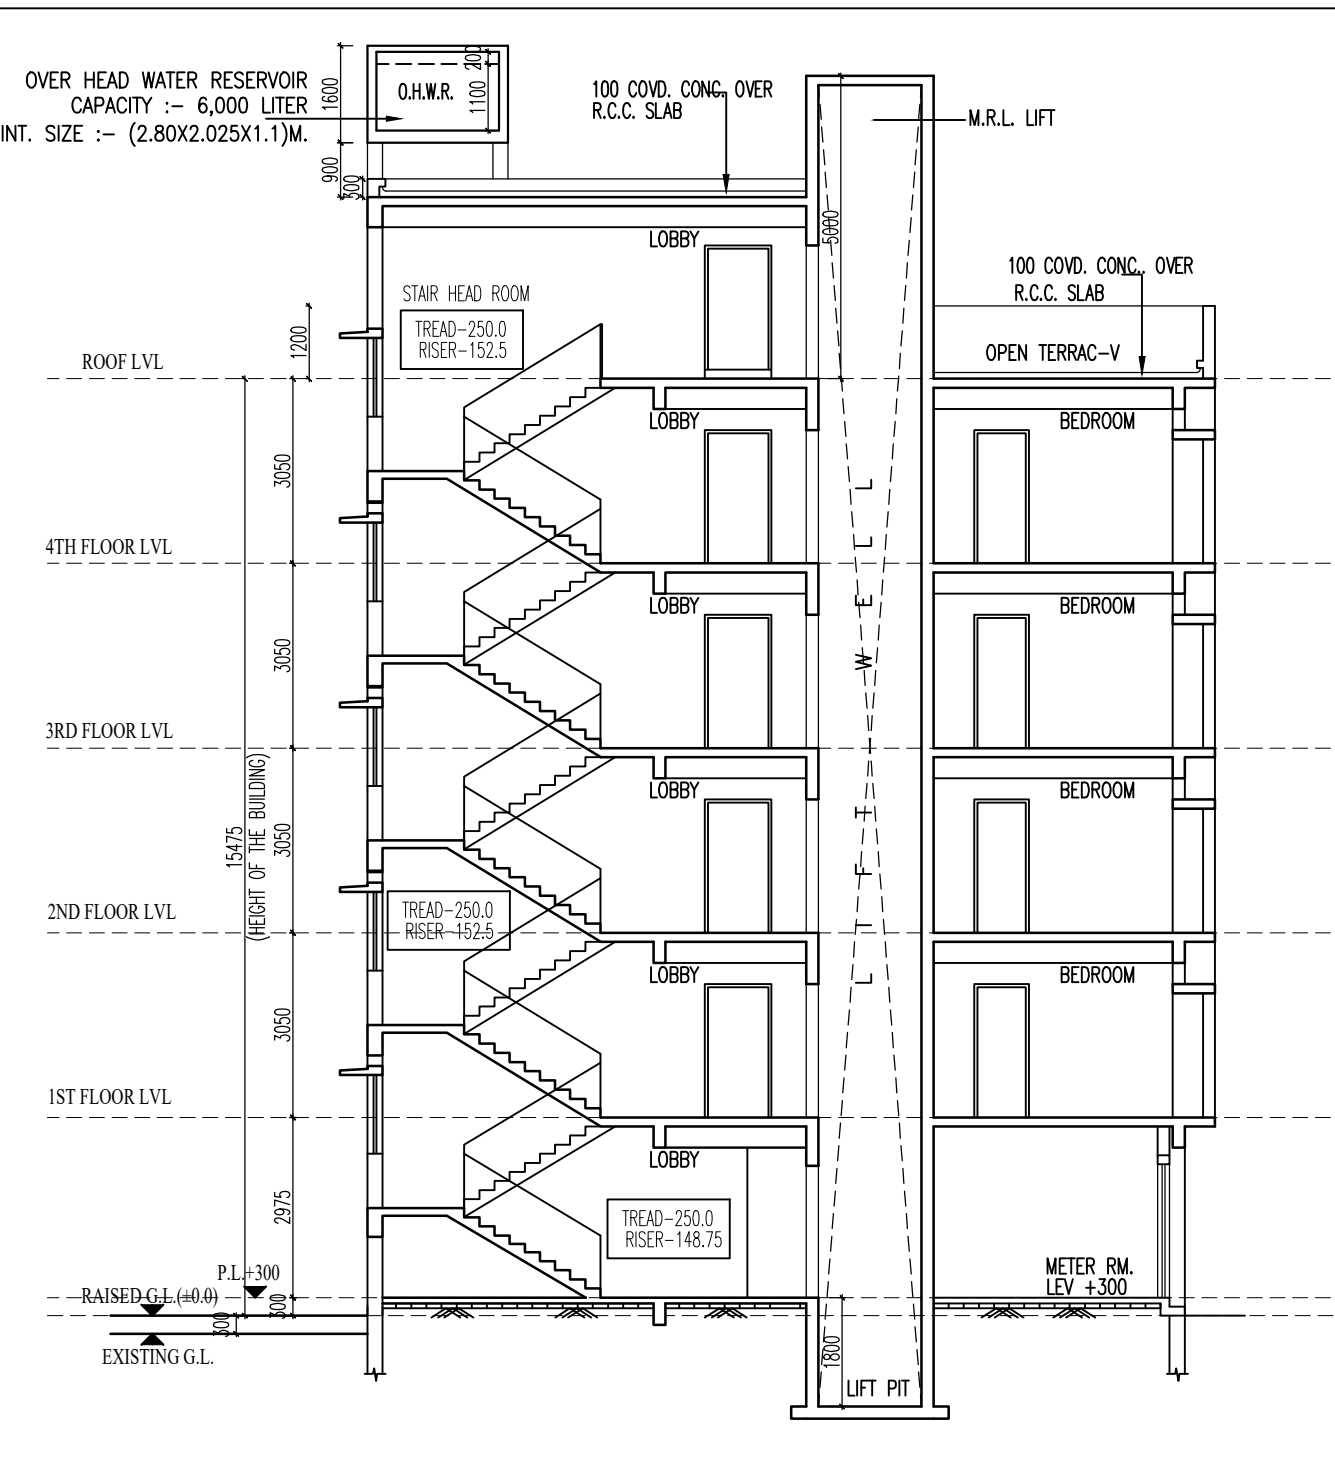

CERTIFICATE OF STRUCTURAL ENGINEER THE STRUCTURAL DESIGN OF BOTH FOUNDATION AND SUPERSTRUCTURE OF THE BUILDING HAVE BEEN MADE BY ME CONSIDERING ALL POSSIBLE LOADS INCLUDING THE SEISMIC LOAD AS PER N.B.E.C OF INDIA AND CERTIFY THAT IT IS SAFE AND STABLE IN ALL RESPECT. SOIL INVESTIGATION REPORT HAS BEEN DONE BY JASWAL PALLI (G.T./132) THE RECOMMENDATION OF SOIL REPORT HAS BEEN CONSIDERED DURING STRUCTURAL CALCULATION.
NAME OF STRUCTURAL ENGINEER MAINAK MAJUMDAR E.S.E. 152/1 K.M.C.
CERTIFICATE OF ARCHITECT THE L.B.A. HAS CERTIFIED ON THE PLAN ITSELF WITH FULL RESPONSIBILITY THAT THE BUILDING PLAN HAS BEEN DRAWN UP AS PER PROVISION OF K.M.C. BLDG. RULES 2009, AS AMENDED FROM TIME TO TIME AND THAT THE SITE CONDITION INCLUDING THE WIDTH OF THE ABUTTING ROAD CONFORM WITH THE PLAN AND IT IS A BUILD ABLE SITE AND NOT A TANK OR A FILLED UP TANK. THE PLOT IS BEYOND 500 METER FROM C/L OF E.M. BYPASS.
NAME OF ARCHITECT RAJ KUMAR AGARWAL COUNCIL REGISTRATION NO. CA/94/17940

RAJ AGRAWAL & ASSOCIATES
8B, ROYD STREET (2ND FLOOR), KOLKATA-16.

CERTIFICATE OF GEO-TECHNICAL ENGINEER

UNDERSIGNED HAS INSPECTED THE SITE AND CARRIED OUT SOIL INVESTIGATION THEREON.
IT IS CERTIFIED THAT THE EXISTING SOIL OF THE SITE IS ABLE TO CARRY THE LOAD
COMING FROM THE PROPOSED CONSTRUCTION AND THE FOUNDATION SYSTEM PROPOSED
HEREIN IS SAFE & STABLE IN ALL RESPECT FROM GEO-TECHNICAL POINT OF VIEW.

NAME OF GEO-TECHNICAL ENGINEER
JISHNU PAL
G.T./1/32 K.M.C.
CERTIFICATE OF OWNER
1. I SHALL ENGAGE ARCHITECT AND E.S.E DURING CONSTRUCTION 2. I SHALL FOLLOW THE INSTRUCTIONS OF ARCHITECT AND E.S.E DURING CONSTRUCTION OF THE BUILDING. 3. K.M.C AUTHORITY WILL NOT BE RESPONSIBLE FOR STRUCTURE STABILITY OF BUILDING AND ADJOINING STRUCTURE.

4. IF ANY SUBMITTED DOCUMENT IS FOUND TO BE FAKE THE K.M.C AUTHORITY MAY REVOKE THE SANCTION PLAN.

5. THE CONSTRUCTION OF WATER RESERVOIR EXECUTED UNDER THE GUIDENCE OF ARCHITECT & E.S.E

6. DRAWING INCLUDING THE PLOT IS IDENTIFIED BY US



NAME OF OWNER

RAJU NASKAR

PLANCASE NO.- 2025030142
B. P. NO.-2026030011 DATED : 25/04/2026

VALID UP TO : 24/04/2031	
--------------------------	--

DIGITAL OF SIGN. OF A.E.(C)	DIGITAL OF SIGN. OF E.E.(C)
TITLE	
GROUND FLOOR PLAN, 1ST. FLOOR PLAN, TYP. (1ST. TO 4TH.) FLOOR PLAN, ROOF PLAN, SECTIONS & ELEVATION.	

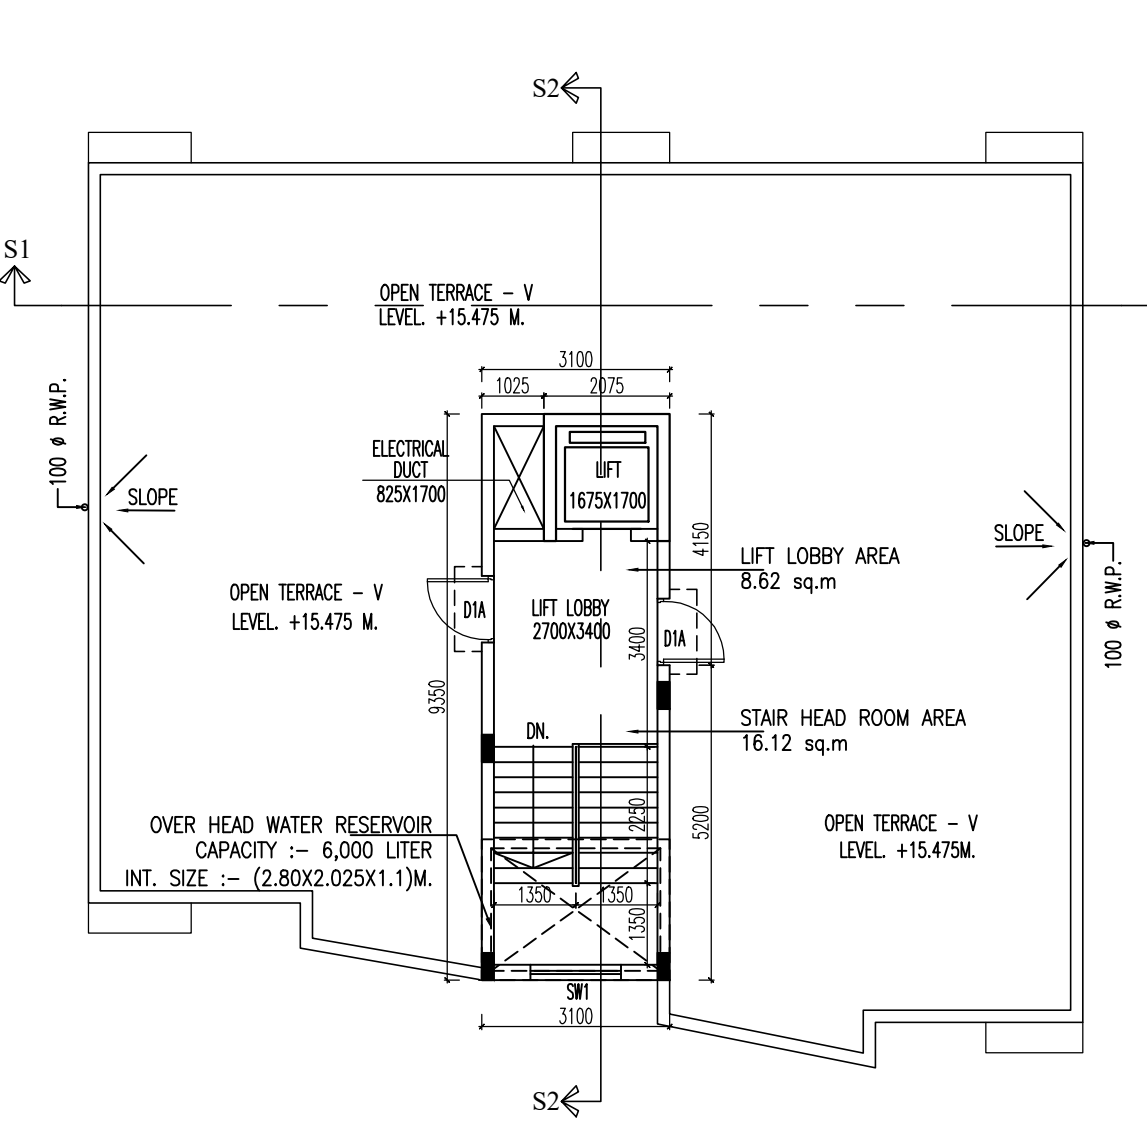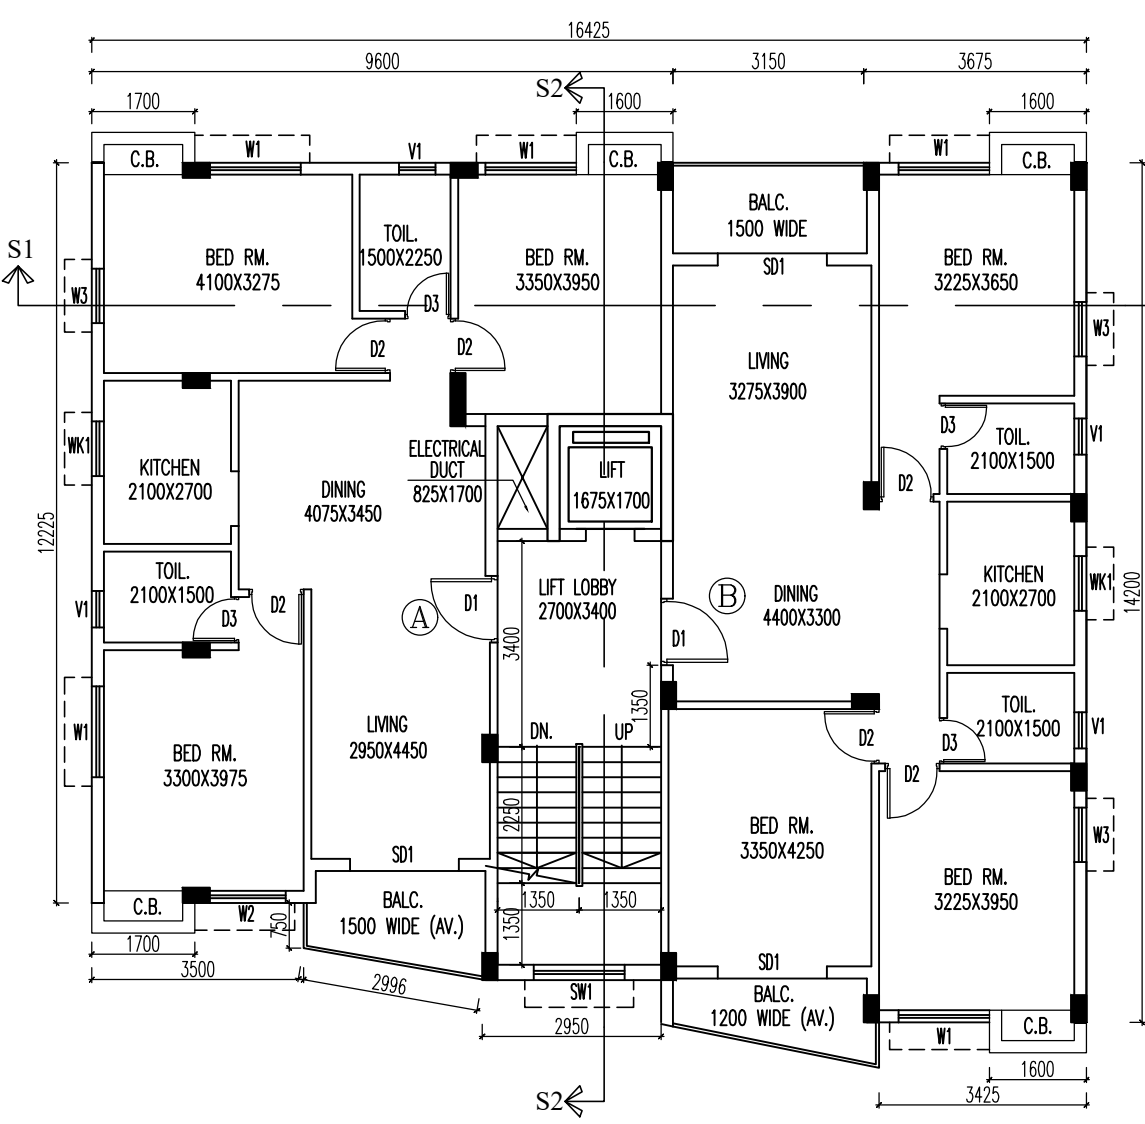

ROOF PLAN

