


Proposed Project at Mouza-Naktala, J.L. No-32, R.S. No-24, Touzi No-56, R.S. Dag No-289, R.S. khatian No-158, Premises No-22A, Durga Prasanna Paramhansa Road, Ward No-100, Borough-X, under Kolkata Municipal Corporation, P.S.-Regent Park now Netaji Nagar, Kolkata-700047

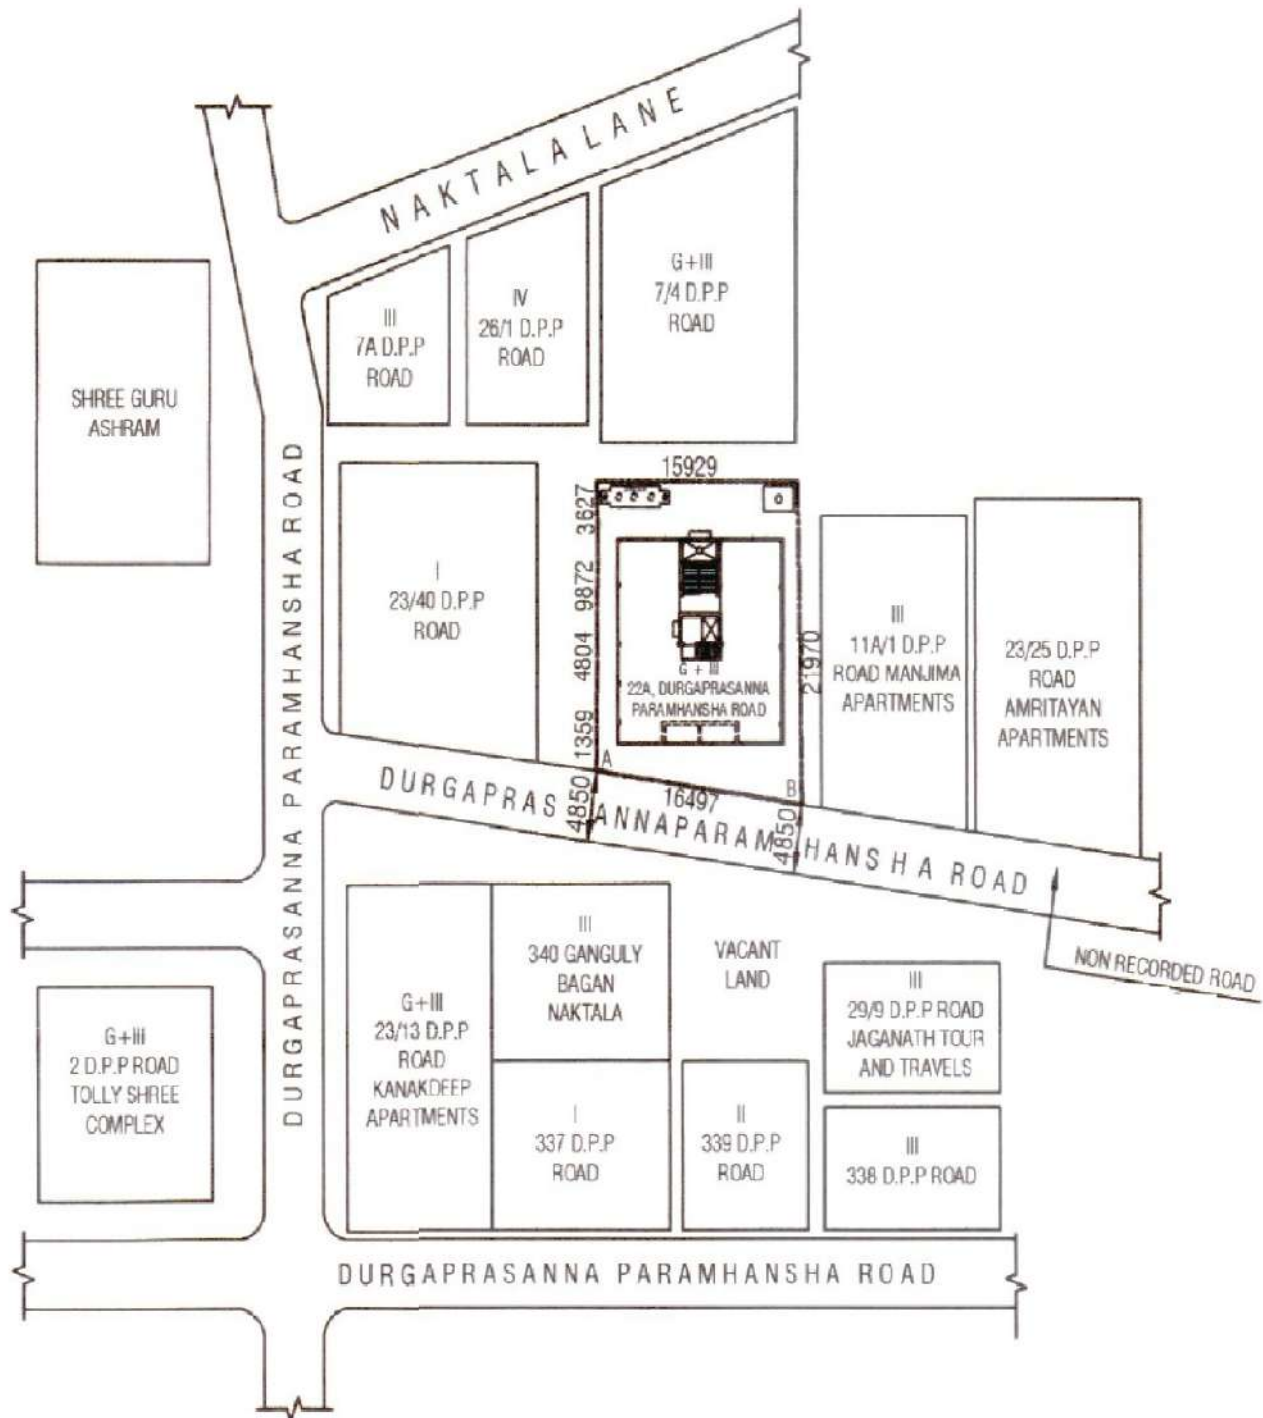

LATITUDE : 22.460341

LONGITUDE : 88.231698

For Dreamz Constructions

[Signature]
Proprietor

SIGNATURE OF OWNER