


SC. NO. 1189

'3'

D- 1160/2018

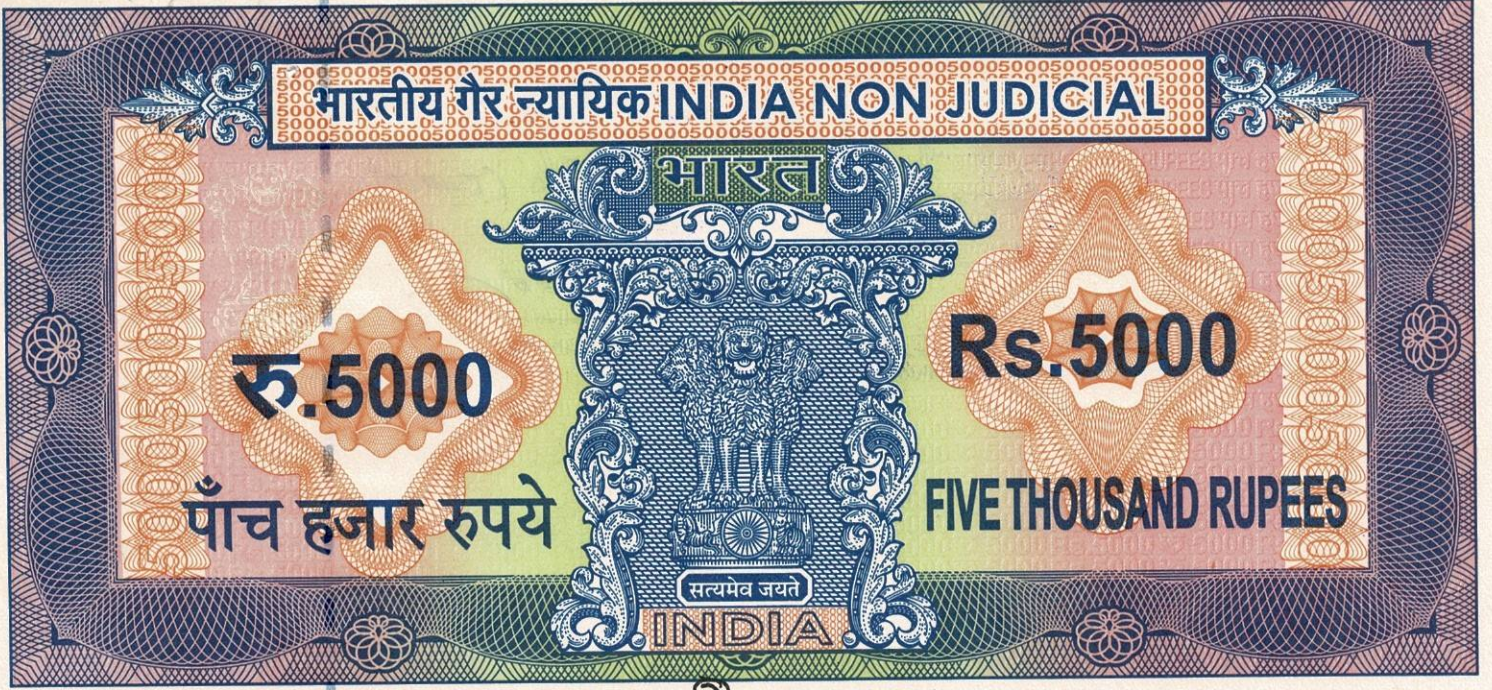

पश्चिमबङ्ग पश्चिम बंगाल WEST BENGAL

8/318826/18

752992

D 752992

Certified that the document is admitted to Registration. The Signature and the endorsement sheets attached with this document are the part of this document.

Adml. District Sub-Registrar  
DURGULIA

28/02/18

Basanti Ghatak (Ghoshal)

Shukha Chakrabarty

Sudipta Dutta

Soumi Ghatak (Banerjee)

### दानपत्र दलिल (Deed of Gift)

दानपत्र दात्री :

१) श्रीमती बासन्ती घटक (घोषाल), PAN - ADPPG3920K, स्वामी श्री अशोक घोषाल, पेशा : शिक्षकता, साकिम : २०८, शशधर गान्जुली रोड, सावित्री मेनसन, पुरूलिया, थाना : पुरूलिया (शहर), पोस्ट : पुरूलिया, पश्चिमबङ्ग, पिन कोड नं - ९२३१०१, २) श्रीमती शुभा चक्रवर्ती, PAN - BPNPC2533M, स्वामी श्री सुवीर चक्रवर्ती, पेशा : गृहस्थाली, साकिम : ग्राम : पोस्ट : नडरा, थाना : पोस्ट : बाँकुड़ा, पश्चिमबङ्ग, पिन - ९२२१९७, ३) श्रीमती सुदीप्ता दत्त, PAN - DUSPD3569L, स्वामी श्री गौतम दत्त, पेशा : गृहस्थाली, साकिम : जे. के. कलेज रोड, २ बाईलेन, कालि मन्दिर गलि, केतिका, पुरूलिया, थाना : पुरूलिया (शहर), पोस्ट : पुरूलिया, पश्चिमबङ्ग, पिन - ९२३१०१, ४) श्रीमती सौमि घटक (ब्यानाज्जी), PAN - AOKPG7325N, स्वामी श्री तारक नाथ ब्यानाज्जी, पेशा : चाकुरी, साकिम : ईशान.चाटाज्जी लें, नामोपाड़ा, पुरूलिया, पोस्ट : नामोपाड़ा, थाना : पुरूलिया (शहर), जेला : पुरूलिया, पश्चिमबङ्ग, पिन - ९२३१०३, सकलेई जाति : ब्राह्मण, हिन्दू धर्माबलम्बी, भारतीय नागरिक, सकलेई पिता ँविष्णु प्रसाद घटक।

(২)

Basant Ghatak. (Ghoshal)

Suhra Chakrabarty

Sudipta Dutta.

Sonni Ghatak (Benerjee)

দানপত্র গ্রহীতা : শ্রী বরুণ কুমার ঘটক, PAN - ADQPG4710N, পিতা ঐবিষ্ণু প্রসাদ ঘটক, জাতি : ব্রাহ্মণ, হিন্দু ধর্মাবলম্বী, ভারতীয় নাগরিক, পেশা : ব্যবসা, সাকিম : রামপুর, মনোহর তলা, পোস্ট ও থানা : বাঁকুড়া, জেলা : বাঁকুড়া, পশ্চিমবঙ্গ, পিন - ৭২২১০১।

দানপত্র দলিল। মূল্য ৬,০০,০০০/- (ছয় লক্ষ) টাকা। যাহার সরকার নির্ধারিত বর্তমান বাজার মূল্য ১৪,০২,৮০০/- টাকা। মৌজা পুরুলিয়া মধ্যে পুরুলিয়া মিউনিসিপ্যালিটির এলাকাধীন সম্পত্তির পরিমাণ ২.৬৭২ (দুই দশমিক ছয় সাত দুই) ডেসিমল।

কস্য দানপত্র দলিল পত্র মিদং কার্যধাৰ্গে এই যে, জেলা পুরুলিয়া থানা পুরুলিয়া (শহর) এডিশন্যাল ডিষ্ট্রিক্ট সাব-রেজিষ্ট্রী অফিস পুরুলিয়া অন্তর্গত জে. এল. নং ২৯২ বর্তমানে ২ নং ভুক্ত মৌজা পুরুলিয়া মধ্যে পুরুলিয়া মিউনিসিপ্যালিটির এলাকাধীন ২ নং ওয়ার্ডে মহানন্দ চক্রবর্তী লেন, মুনসেফডাঙ্গাস্থিত বর্তমান ৩৬৩ নং হোল্ডিংভুক্ত বাস্তুভূমি পূর্বতঃ ত্রৈলোক্যনাথ ঘটক মহাশয়ের স্বত্বদখলী সম্পত্তি ছিল। যাহা তিনি গত ইং ১৭/০৩/১৯৬০ তারিখে রেজিষ্ট্রীকৃত ২৮৭১ নং পারিবারিক ব্যবস্থাপত্র দলিল দ্বারা তাঁহার দুই পুত্র যথা : যতীন্দ্রনাথ ঘটক ও বিষ্ণু প্রসাদ ঘটক এদের অনুকূলে পৃথক ভাবে বন্টন করিয়া দেন। তদনুসারে উক্ত পারিবারিক ব্যবস্থাপত্র দলিল মূলে দুই ভ্রাতা আপোষে বিভাগবন্টন অনুসারে পৃথক পৃথক ভাবে স্বত্ববান ও দখলীকার হয়েন। পরবর্তীকালে উপরোক্ত দুই সহোদর ভ্রাতা পরলোকপ্রাপ্ত হইলে পর আমরা ঐবিষ্ণু প্রসাদ ঘটক মহাশয়ের অবর্তমানে কেবলমাত্র উত্তরাধিকারী ওয়ারিশ হিসাবে তাঁহার সহধর্মিনী বেলা ঘটক এবং পুত্র-কন্যা সন্তানগণ যথা : বরুণ কুমার ঘটক, জয়ন্তী ঘটক (ব্যানাজ্জী), বাসন্তী ঘটক (ঘোষাল), শুভা ঘটক (চক্রবর্তী), সুদীপ্তা ঘটক (দত্ত), সুচেতা ঘটক (অবিবাহিতা), সৌমি ঘটক (ব্যানাজ্জী) এই ৮ ব্যক্তি তাঁহার ত্যক্ত অংশ সম্পত্তিতে সমঅংশে স্বত্বাধিকার অর্জন করিয়া এজমালে ভোগদখল করিয়া আসিতেছি। যাহার বর্তমান হোল্ডিং নং ৩৬৩ হইতেছে। আমাদের মাতাসহ ভ্রাতা-ভগ্নী সকলের মধ্যে সুসম্পর্ক ও আন্তরিকতা বর্তমান। বর্তমানে আমরা ভ্রাতা-ভগ্নীগণ প্রত্যেকে বিভিন্ন স্থানে স্থায়ীভাবে বসবাস করিতে থাকায় আমাদের উল্লিখিত প্রকারে অর্জিত এই স্বল্প পরিমাণ ফাঁকা বাস্তু সম্পত্তি প্রত্যেকে নিজ নিজ অংশ গ্রহণে অনিহা প্রকাশ করায় আমরা শরিকানগণ সকলে আলাপ

(৩)

Basanti Ghatak (Ghoshal)

Sulhu Chakraborty

Sudipta Dutta.

Soumi Ghatak (Banerjee)

আলোচনার মাধ্যমে স্থির করি যে, আমাদের অবিবাহিতা এক ভগ্নী সুচেতা ঘটক ও একমাত্র ভ্রাতা বরুণ কুমার ঘটক যাহাতে উক্ত বাস্তু জমিনে নিজ নিজ প্রয়োজন মতো বাড়ী নির্মাণ করাইয়া আইনানুগভাবে একক স্বত্বের স্বত্বাধিকারী গণ্যে বসবাস করিতে পারে তাহা সুনিশ্চিত ও কার্যকরী করা কর্তব্য বিবেচনায় ভ্রাতা-ভগ্নীগণের ভালোবাসার নিদর্শনস্বরূপ আমাদের মাতা বেলা ঘটক এবং বড় দিদি জয়ন্তী ঘটক তাঁহাদের নিজ নিজ অংশের সম্পত্তি অবিবাহিতা ভগ্নী সুচেতা ঘটক (৫ম কন্যা) এর অনুকূলে এবং অপর ভগ্নীগণ যথা : বাসন্তী ঘটক, শুভা ঘটক, সুদীপ্তা ঘটক, সৌমি ঘটক যৌথভাবে একমাত্র ভ্রাতা বরুণ কুমার ঘটক এর অনুকূলে নিজ নিজ অংশের সম্পত্তি দান করিতে সিদ্ধান্ত গ্রহণ করি। সেমত আমরা অত্র দানপত্র দাত্রীগণ যৌথভাবে আমাদের নিজাংশ নিম্ন তপশীলোক্ত সম্পত্তি তোমাকে দান করিবার ইচ্ছা প্রকাশ করিলে তুমি আমাদের ইচ্ছার বিরুদ্ধাচরণ না করিয়া দান গ্রহণ করিতে সম্মত হওয়ায় আমরা অদ্য অত্র দানকৃত সম্পত্তির বিবেচ্য মূল্য ৬,০০,০০০/- টাকা ধৃত করিয়া বর্তমান বাজার মূল্যের ভিত্তিতে দেয় স্ট্যাম্প শুল্ক প্রদান করিয়া তোমার অনুকূলে অত্র দানপত্র দলিল দ্বারা তপশীলোক্ত সম্পত্তি দান করতঃ দখল ত্যাগ করিয়া আমরা মায় ওয়ারিশান ও স্থলাভিষিক্তগণ ক্রমে চিরকালের জন্য সম্পূর্ণরূপে নিঃস্বত্ব ও দখলহীনা হইলাম এবং তুমি নিজ অংশসহ অত্র দানপত্র দলিল মূলে অর্জিত ১/২ অংশ সমেত সম্পত্তিতে মায় ওয়ারিশানগণক্রমে চিরকালের জন্য সম্পূর্ণরূপে স্বত্ববান হইলে। তুমি অদ্যকার তারিখ হইতে আমাদের অত্র দানকৃত সম্পত্তির যাবতীয় স্বত্বে স্বত্ববান ও দখলীকার হইয়া আমাদের ন্যায় ক্ষমতাদ্বারা ইচ্ছানুযায়ী ভোগদখল করিতে থাকিয়া কাঁচা-পাকা গৃহাদি নির্মাণ, কুপ খনন, বাগান বাগিচা, সীমানা প্রাচীর ইত্যাদি নির্মাণ করাইয়া আবশ্যিকমত নিজ নামে ইলেকট্রিক কানেকশন টেলিফোন লাইন, জলকলের পাইপ লাইন ইত্যাদি গ্রহণ করিয়া দান বিক্রয় বন্ধকাদি সহ সর্বপ্রকার হস্তান্তরকরণের ক্ষমতায়ুক্তে চিরকাল পুত্র-পৌত্রাদি ওয়ারিশানগণক্রমে পরমসুখে ভোগদখল করিতে থাক।

অতঃপর মালিকা জমিন পশ্চিমবঙ্গ সরকারের বরাবর দেয় সনতি রাজস্বাদি তথা পুরুলিয়া মিউনিসিপ্যালিটির বরাবর দেয় ট্যাক্সাদি উপযুক্ত কর্তৃপক্ষের নিকট আদায় দিয়া সর্বস্থলে আমাদের তথা পূর্বসূরীগণের নাম খারিজ মতে তোমার নিজ নাম পত্তন করাইয়া লইবে। তৎসমূহে আমাদের মায় ওয়ারিশগণের কাহারো কোন প্রকার ওজর আপত্তি বা দাবি-দাওয়া গ্রাহ্য হইবে না। তপশীলোক্ত সম্পত্তিতে আমাদের স্বত্বদখল বা টাইটেলের কোন দোষ নাই কিংবা কোনপ্রকার হস্তান্তরাদির দ্বারা দায় সংযুক্ত করা নাই; সম্পূর্ণ নির্দায় ও নির্দোষ অবস্থায় তোমাকে দান করিলাম। অত্র দানকৃত হোল্ডিংভুক্ত সম্পত্তি চিহ্নিতকরণ জন্য অত্রসহ লাল রঙের বর্ডার লাইন দ্বারা প্রদর্শিত নক্সা দলিলের সহিত সংযুক্ত করিলাম। যাহা অত্র দলিলের একাংশ বলিয়া গণ্য হইবে।

Basanti Ghatak (Ghoshal)

Sulaha Chakraborty

Sudipta Datta

Souni Ghatak (Banerjee)

এতদ্ব্যতীত সুস্থ মস্তিষ্কে সরল অন্তঃকরণে অন্যের বিনা অনুরোধে সজ্ঞানে তোমার অনুকূলে নিঃশর্তে অত্র দানপত্র দলিল সম্পাদন করিয়া দিলাম। ইতি সন ১৪২৪ বঙ্গাব্দ, তারিখ ১৪ই ফাল্গুন, ইংরাজী ২০১৮ খ্রীষ্টাব্দ, তারিখ ২৭শে ফেব্রুয়ারী।

### তপশীল (SCHEDULE)

জেলা পুরুলিয়া, থানা পুরুলিয়া (শহর) এডিশন্যাল ডিষ্ট্রিক্ট সাব-রেজিষ্ট্রী অফিস পুরুলিয়া অন্তর্গত জে. এল. নং ২৯২ বর্তমানে ২ নং ভুক্ত মৌজা পুরুলিয়া মধ্যে পুরুলিয়া মিউনিসিপ্যালিটির এলাকাধীন ২ নং ওয়ার্ডে মহানন্দ চক্রবর্তী লেন, মুনসেফডাঙ্গা স্থিত বর্তমানে ৩৬৩ নং হোল্ডিং ভুক্ত সম্পত্তি আমাদের উল্লিখিতরূপে অর্জিত পিতৃত্যক্ত স্বত্বদখলী স্থিতিবান রায়তি স্বত্বের আর.এস. খতিয়ান নং ৩৩১০ (তিন হাজার তিনশত দশ), আর.এস. প্লট নং ৮০৭৭ (আট হাজার সাতাত্তর) বাস্তু মাপ ১০.৭ ডেসিমল মধ্যে পৈতৃক নিজাংশ ৫.৩৫ ডেসিমল যাহা অত্র সংযুক্ত নক্সা বিমজ্জিম লাল রঙের বর্ডার লাইন দ্বারা প্রদর্শিত সম্পত্তি তন্মধ্যে আমাদের প্রত্যেকের ১/৮ অংশ হিসাবে নিম্ন চৌহদ্দি মোতাবেক পরিমাণ ২.৬৭২ (দুই দশমিক ছয় সাত দুই) ডেসিমল সম্পূর্ণ ফাঁকা বাস্তু জমিন দান করিলাম। উক্ত হোল্ডিং এর চৌহদ্দি : উত্তরে ঞযতীন্দ্রনাথ ঘটক এর অর্ধাংশ (বাড়ী), দক্ষিণে ঞবাবুলাল সোনী ও ঞগৌরাজ চৌধুরী এদের বাড়ী, পূর্বে মহানন্দ চক্রবর্তী লেন, পশ্চিমে ঞতুলশী মুখার্জী এর বাড়ী।

(৫)

Basanti Ghatak. (Ghoshal)

Suleha Chakraborty

Sudipta Dutta.

Sonni Ghatak (Banerjee)

পুর্নলিয়া জেলা সাব-রেজিষ্ট্রী অফিসের ৫৭ নম্বর লাইসেন্সপ্রাপ্ত দলিল লেখক শ্রী অজিত কুমার মাহাত কর্তৃক প্রস্তুত খসড়া অনুযায়ী ৭ পাতায় অত্র দাত্রীগণের কথামতো অত্র দলিল মুদ্রিত হইল ও দাত্রীগণ সমক্ষে পঠিত হইল এবং দাত্রীগণ অত্র দলিলের সম্যক মর্ম অবগত হইয়া সাক্ষীগণের সাক্ষাতে অত্র দলিলে সহি সম্পাদন করিলেন।

স্বাক্ষরিত তারিখ: ২৭/০২/২০১৮  
(স্বাক্ষর)

অত্র দলিলের ৬ ও ৭ নং পাতায় দাত্রীগণ ও গ্রহীতার স্বাক্ষরিত ছবিসহ বাম ও ডান হাতের দশ আঙ্গুলের টিপ ছাপ প্রদত্ত হইল।

(স্বাক্ষর) Basanti Ghatak. (Ghoshal)

ইসাদিগণ

Jayanti Banerji.

W/O. Somnath Banerji.

3, Karformad Lane.

P.O. Beadon St.

P.S. Torabagan.

St. Kolkala - ৪.

অত্র দান সাদরে গ্রহণ করিলাম।

Barun Kumar Ghatak

দানপত্র গ্রহীতার স্বাক্ষর

Sucheta Ghatak.

D/O. dt. Bishnu Prasad Ghatak

Sindar Patti,

P.O+DT. - Purulia (W.B.)

Typed by :

Jayanti Sarkar  
Purulia

(৬)

ক্রমানুযায়ী দাত্রীগণের ও গ্রহীতার স্বাক্ষরিত ছবিসহ  
বাম ও ডান হাতের দশ আঙ্গুলের টিপ ছাপ।

Basanti Ghatak (Ghoshal)  
Sulha Chakraborty

Sudipta Dutta

Sanni Ghatak (Banerjee)

 Basanti Ghatak (Ghoshal)					
	বাম হাত				
	বৃদ্ধাঙ্গুলী	তর্জনী	মধ্যমা	অনামিকা	কনিষ্ঠা
					
	ডান হাত				
 Sulha Chakraborty					
	বাম হাত				
	বৃদ্ধাঙ্গুলী	তর্জনী	মধ্যমা	অনামিকা	কনিষ্ঠা
					
	ডান হাত				
 Sudipta Dutta					
	বাম হাত				
	বৃদ্ধাঙ্গুলী	তর্জনী	মধ্যমা	অনামিকা	কনিষ্ঠা
					
	ডান হাত				

Basanti Ghatak (Ghoshal)

Sulha Chakraborty









Sudipta Dutta

(৭)

Basanti Ghatak (Ghoshal)  
Sulha Chakraborty

Sudipta Dutta

Sonni Ghatak (Banerjee)

										
			বাম হাত							
			বৃদ্ধাঙ্গুলী	তর্জনী			মধ্যমা	অনামিকা	কনিষ্ঠা	
										
							ডান হাত			
বৃদ্ধাঙ্গুলী	তর্জনী	মধ্যমা			অনামিকা	কনিষ্ঠা				
										
					বাম হাত					
			বৃদ্ধাঙ্গুলী	তর্জনী	মধ্যমা	অনামিকা			কনিষ্ঠা	
										
					ডান হাত					
বৃদ্ধাঙ্গুলী	তর্জনী	মধ্যমা			অনামিকা	কনিষ্ঠা				

Sonni Ghatak (Banerjee)


Sudipta Dutta

Basanti Ghatak (Ghoshal)

SITE PLAN  
SCALE 1:600



H/O LATE TULSHI MUKHERJEE  
31'-3"

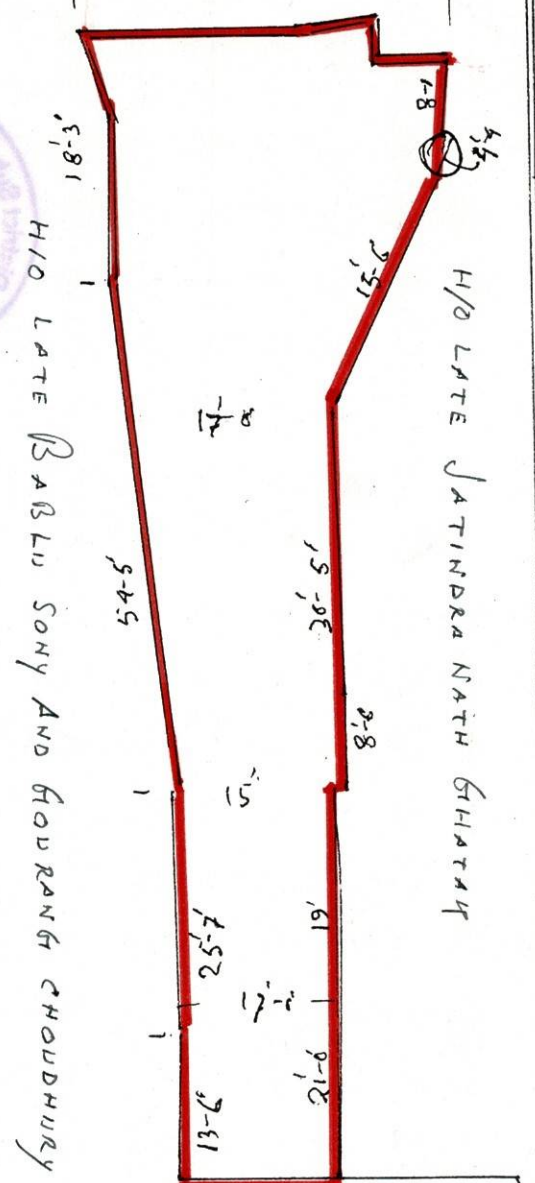

THE LAND GIFT SHOWN IN RED BORDER IN THIS SITE PLAN

MODRA PURULLA. J.L. NO. 229/2 P.S. PURULLA TOWN. DIST PURULLA. R.S. KHATTI 363

NO. - 3310. R.S. PLOT NO. - 8032 (PART) PURULLA MUNICIPALITY WARD NO. 2 & HOLDING NO. 363

DONATE AREA  $\frac{1}{8}$  SHARE OF  $\frac{1}{2}$  TH AREA 2-672 DEC. NAME OF DNEER-BARUN KUMAR

GHATAK. OUT OF TOTAL AREA 535 DEC DELIMITED IN RED INK.

SIGN DONOR

Basanti Ghatak (Ghatal)

Dulhu Chakraborty

Sudipta Datta

(CIVIL) SIGNATURE

Kami Ghatak (Banerjee)

CHAKRA BORTY LAKE

MAHANANDA

TRACED BY:

Rajeev Babanait  
LIC (N) - 58846m

**Shabani Paramanik**  
Licentiate Civil Engineer  
Nadipara, Purullia











Government of West Bengal

Department of Finance (Revenue) , Directorate of Registration and Stamp Revenue





OFFICE OF THE A.D.S.R. PURULIA, District Name :Purulia

Signature / LTI Sheet of Query No/Year 14020000318826/2018

I. Signature of the Person(s) admitting the Execution at Private Residence.

SI No.	Name of the Executant	Category		Finger Print	Signature with date
1	Mrs Basanti Ghatak 204, Sasadhar Ganguly Road, Sabitri Mainsion, Puru, P.O:- Purulia, P.S:- Purulia Town, Purulia, District:-Purulia, West Bengal, India, PIN - 723101	Donor			Basanti Ghatak (Ghoshal) 27.02.18
2	Mrs Subha Chakraborty Narah, P.O:- Narrah, P.S:- Bankura, District:- Bankura, West Bengal, India, PIN - 722176	Donor			Subha Chakraborty 27.2.18
3	Mrs Sudipta Dutta J.K. College Road, 2nd Bye Lane, Kali Mandir Gali., P.O:- Purulia, P.S:- Purulia Town, Purulia, District:-Purulia, West Bengal, India, PIN - 723101	Donor			Sudipta Dutta 27.2.18

I. Signature of the Person(s) admitting the Execution at Private Residence.

SI No.	Name of the Executant	Category		Finger Print	Signature with date
4	Mrs Soumi Ghatak I.C. Lane, Namopara, Purulia, P.O:- Namopara, P.S:- Purulia Town, Purulia, District:- Purulia, West Bengal, India, PIN - 723103	Donor			<i>Soumi Ghatak (Banerjee)</i> 27-02-18
SI No.	Name of the Executant	Category		Finger Print	Signature with date
5	Mr Barun Kumar Ghatak Rampur, Manohar Tala, P.O:- Bankura, P.S:- Bankura, Bankura, District:-Bankura, West Bengal, India, PIN - 722101	Donee			<i>Barun Kumar Ghatak</i> 27.02.18
SI No.	Name and Address of identifier	Identifier of		Signature with date	
1	Mrs Jayanti Banerjee Wife of Mr Somnath Banerjee 3, Karforma Lane., P.O:- Beoden Street, P.S:- Jorabagan, District:- Kolkata, West Bengal, India, PIN - 700006	Mrs Basanti Ghatak, Mrs Subha Chakraborty, Mrs Sudipta Dutta, Mrs Soumi Ghatak, Mr Barun Kumar Ghatak		<i>Jayanti Banerjee</i> 27.2.18	

*(Signature)*  
(Subhrangshu Shekhar Mandal)  
ADDITIONAL DISTRICT  
SUB-REGISTRAR  
OFFICE OF THE A.D.S.R.  
PURULIA  
Purulia, West Bengal

### Major Information of the Deed

Deed No :	I-1402-01160/2018	Date of Registration	28/02/2018
Query No / Year	1402-0000318826/2018	Office where deed is registered	
Query Date	26/02/2018 2:03:48 PM	A.D.S.R. PURULIA, District: Purulia	
Applicant Name, Address & Other Details	Ajit Kumar Mahato Nilkuthidanga, Thana : Purulia Town, District : Purulia, WEST BENGAL, PIN - 723101, Mobile No. : 9434016450, Status :Deed Writer		
Transaction	Additional Transaction		
[0201] Gift, Gift in Favour of family members	[4305] Other than Immovable Property, Declaration [No of Declaration : 1]		
Set Forth value	Market Value		
Rs. 6,00,000/-	Rs. 14,02,800/-		
Stampduty Paid(SD)	Registration Fee Paid		
Rs. 7,024/- (Article:33(i))	Rs. 14,035/- (Article:A(1), E)		
Remarks	Received Rs. 50/- ( FIFTY only ) from the applicant for issuing the assement slip.(Urban area)		

#### Land Details :

District: Purulia, P.S:- Purulia Town, Municipality: PURULIA, Road: Mahananda Chakraborty Lane, Mouza: Purulia-(002), Ward No: 2, Holding No:363

Sch No	Plot Number	Khatian Number	Land Proposed	Use ROR	Area of Land	SetForth Value (In Rs.)	Market Value (In Rs.)	Other Details
L1	LR-8077	LR-3310	Bastu	Bastu	2.672 Dec	6,00,000/-	14,02,800/-	Property is on Road Adjacent to Metal Road,
<b>Grand Total :</b>					<b>2.672Dec</b>	<b>6,00,000 /-</b>	<b>14,02,800 /-</b>	

#### Donor Details :

SI No	Name,Address,Photo,Finger print and Signature
1	<b>Mrs Basanti Ghatak (Presentant )</b> Wife of Mr Asoke Ghoshal 204, Sasadhar Ganguly Road, Sabitri Mainsion, Puru, P.O:- Purulia, P.S:- Purulia Town, Purulia, District:-Purulia, West Bengal, India, PIN - 723101 Sex: Female, By Caste: Hindu, Occupation: Service, Citizen of: India, PAN No.:: ADPPG3920K, Status :Individual, Executed by: Self, Date of Execution: 27/02/2018 , Admitted by: Self, Date of Admission: 27/02/2018 ,Place : Pvt. Residence, Executed by: Self, Date of Execution: 27/02/2018 , Admitted by: Self, Date of Admission: 27/02/2018 ,Place : Pvt. Residence
2	<b>Mrs Subha Chakraborty</b> Wife of Mr Subir Chakraborty Narrah, P.O:- Narrah, P.S:- Bankura, District:-Bankura, West Bengal, India, PIN - 722176 Sex: Female, By Caste: Hindu, Occupation: House wife, Citizen of: India, PAN No.:: BPNPC2533M, Status :Individual, Executed by: Self, Date of Execution: 27/02/2018 , Admitted by: Self, Date of Admission: 27/02/2018 ,Place : Pvt. Residence, Executed by: Self, Date of Execution: 27/02/2018 , Admitted by: Self, Date of Admission: 27/02/2018 ,Place : Pvt. Residence

Major Information of the Deed :- I-1402-01160/2018-28/02/2018

3	<p><b>Mrs Sudipta Dutta</b>  Wife of Mr Goutam Dutta J.K. College Road, 2nd Bye Lane, Kali Mandir Gali,, P.O:- Purulia, P.S:- Purulia Town, Purulia, District:-Purulia, West Bengal, India, PIN - 723101 Sex: Female, By Caste: Hindu, Occupation: House wife, Citizen of: India, PAN No.:: DUSPD3569L, Status :Individual, Executed by: Self, Date of Execution: 27/02/2018  , Admitted by: Self, Date of Admission: 27/02/2018 ,Place : Pvt. Residence, Executed by: Self, Date of Execution: 27/02/2018  , Admitted by: Self, Date of Admission: 27/02/2018 ,Place : Pvt. Residence</p>
4	<p><b>Mrs Soumi Ghatak</b>  Wife of Mr Tarak Nath Banerjee I.C. Lane, Namopara, Purulia, P.O:- Namopara, P.S:- Purulia Town, Purulia, District:-Purulia, West Bengal, India, PIN - 723103 Sex: Female, By Caste: Hindu, Occupation: Service, Citizen of: India, PAN No.:: AOKPG7325N, Status :Individual, Executed by: Self, Date of Execution: 27/02/2018  , Admitted by: Self, Date of Admission: 27/02/2018 ,Place : Pvt. Residence, Executed by: Self, Date of Execution: 27/02/2018  , Admitted by: Self, Date of Admission: 27/02/2018 ,Place : Pvt. Residence</p>

**Donee Details :**

Sl No	Name,Address,Photo,Finger print and Signature
1	<p><b>Mr Barun Kumar Ghatak</b>  Son of Late Bishnu Prasad Ghatak Rampur, Manohar Tala, P.O:- Bankura, P.S:- Bankura, Bankura, District:- Bankura, West Bengal, India, PIN - 722101 Sex: Male, By Caste: Hindu, Occupation: Business, Citizen of: India, PAN No.:: ADQPG4710N, Status :Individual, Executed by: Self, Date of Execution: 27/02/2018  , Admitted by: Self, Date of Admission: 27/02/2018 ,Place : Pvt. Residence</p>

**Identifier Details :**

Name & address
<p>Mrs Jayanti Banerjee  Wife of Mr Somnath Banerjee  3, Karforma Lane,, P.O:- Beoden Street, P.S:- Jorabagan, District:-Kolkata, West Bengal, India, PIN - 700006, Sex: Female, By Caste: Hindu, Occupation: House wife, Citizen of: India, , Identifier Of Mrs Basanti Ghatak, Mrs Subha Chakraborty, Mrs Sudipta Dutta, Mrs Soumi Ghatak, Mr Barun Kumar Ghatak</p>

**Transfer of Land from Donor To Donee**

Sch No.	Donor Name	Donee Name	Relationship of Donor and Donee (Within Family ?)	Transferred Area	Share in Market Value (In Rs.)
L1	Mrs Basanti Ghatak	Mr Barun Kumar Ghatak	Y	0.668 Dec	3,50,700/-
L1	Mrs Subha Chakraborty	Mr Barun Kumar Ghatak	Y	0.668 Dec	3,50,700/-
L1	Mrs Sudipta Dutta	Mr Barun Kumar Ghatak	Y	0.668 Dec	3,50,700/-
L1	Mrs Soumi Ghatak	Mr Barun Kumar Ghatak	Y	0.668 Dec	3,50,700/-

Major Information of the Deed :- I-1402-01160/2018-28/02/2018

## Payment of Stamp Duty

Certified that required Stamp Duty payable for this document is Rs. 7,024/- and Stamp Duty paid by Stamp Rs 5,000/-, by online = Rs 2,024/-

### Description of Stamp

1. Stamp: Type: Impressed, Serial no 20236, Amount: Rs.5,000/-, Date of Purchase: 27/02/2018, Vendor name: Debdas Bhattacharya

2. Stamp: Type: Court Fees, Amount: Rs.10/-

Description of Online Payment using Government Receipt Portal System (GRIPS), Finance Department, Govt. of WB Online on 27/02/2018 7:03AM with Govt. Ref. No: 192017180185841391 on 27-02-2018, Amount Rs: 2,024/-, Bank: Union Bank of India (UBIN0530166), Ref. No. 73777904 on 27-02-2018, Head of Account 0030-02-103-003-02

*S. Mandal*

**Subhrangshu Shekhar Mandal**  
**ADDITIONAL DISTRICT SUB-REGISTRAR**  
**OFFICE OF THE A.D.S.R. PURULIA**  
**Purulia, West Bengal**

Major Information of the Deed :- I-1402-01160/2018-28/02/2018

**Endorsement For Deed Number : I - 140201160 / 2018**

On 27-02-2018

**W.B. Registration Rules, 1962**

**Presentation (Under Section 52 & Rule 22A(3) 46(1), W.B. Registration Rules, 1962)**  
Presented for registration at 19:34 hrs on 27-02-2018, at the Private residence by Mrs Basanti Ghatak, one of the Executants.

**Certificate of Market Value (WB PUVI rules of 2001)**

Certified that the market value of this property which is the subject matter of the deed has been assessed at Rs 14,02,800/-. Family Members amount Rs 14,02,800/-

**Admission of Execution ( Under Section 58, W.B. Registration Rules, 1962 )**

Execution is admitted on 27/02/2018 by 1. Mrs Basanti Ghatak, Wife of Mr Asoke Ghoshal, 204, Sasadhar Ganguly Road, Sabitri Mainsion, Puru, P.O: Purulia, Thana: Purulia Town, , City/Town: PURULIA, Purulia, WEST BENGAL, India, PIN - 723101, by caste Hindu, by Profession Service, 2. Mrs Subha Chakraborty, Wife of Mr Subir Chakraborty, Narrah, P.O: Narrah, Thana: Bankura, , Bankura, WEST BENGAL, India, PIN - 722176, by caste Hindu, by Profession House wife, 3. Mrs Sudipta Dutta, Wife of Mr Goutam Dutta, J.K. College Road, 2nd Bye Lane, Kali Mandir Gali,, P.O: Purulia, Thana: Purulia Town, , City/Town: PURULIA, Purulia, WEST BENGAL, India, PIN - 723101, by caste Hindu, by Profession House wife, 4. Mrs Soumi Ghatak, Wife of Mr Tarak Nath Banerjee, I.C. Lane, Namopara, Purulia, P.O: Namopara, Thana: Purulia Town, , City/Town: PURULIA, Purulia, WEST BENGAL, India, PIN - 723103, by caste Hindu, by Profession Service, 5. Mr Barun Kumar Ghatak, Son of Late Bishnu Prasad Ghatak, Rampur, Manohar Tala, P.O: Bankura, Thana: Bankura, , City/Town: BANKURA, Bankura, WEST BENGAL, India, PIN - 722101, by caste Hindu, by Profession Business

Indetified by Mrs Jayanti Banerjee, , Wife of Mr Somnath Banerjee, 3, Karforma Lane,, P.O: Beoden Street, Thana: Jorabagan, , Kolkata, WEST BENGAL, India, PIN - 700006, by caste Hindu, by profession House wife

*Subhrangshu Shekhar Mandal*

**Subhrangshu Shekhar Mandal**  
**ADDITIONAL DISTRICT SUB-REGISTRAR**  
**OFFICE OF THE A.D.S.R. PURULIA**  
**Purulia, West Bengal**

On 28-02-2018

**Certificate of Admissibility (Rule 43, W.B. Registration Rules 1962)**

Admissible under rule 21 of West Bengal Registration Rule, 1962 duly stamped under schedule 1A, Article number : 33 (i) of Indian Stamp Act 1899.

**Payment of Fees**

Certified that required Registration Fees payable for this document is Rs 14,035/- ( A(1) = Rs 14,028/- ,E = Rs 7/- ) and Registration Fees paid by Cash Rs 0/-, by online = Rs 14,035/-  
Description of Online Payment using Government Receipt Portal System (GRIPS), Finance Department, Govt. of WB  
Online on 27/02/2018 7:03AM with Govt. Ref. No: 192017180185841391 on 27-02-2018, Amount Rs: 14,035/-, Bank: Union Bank of India (UBIN0530166), Ref. No. 73777904 on 27-02-2018, Head of Account 0030-03-104-001-16

Certificate of Registration under section 60 and Rule 69.

Registered in Book - I

Volume number 1402-2018, Page from 35452 to 35478

being No 140201160 for the year 2018.



Digitally signed by SUBHRANGSHU  
SHEKHAR MANDAL  
Date: 2018.02.28 16:31:44 +05:30  
Reason: Digital Signing of Deed.

*Smandal*

(Subhrangshu Shekhar Mandal) 28-02-2018 16:31:38  
ADDITIONAL DISTRICT SUB-REGISTRAR  
OFFICE OF THE A.D.S.R. PURULIA  
West Bengal.

(This document is digitally signed.)