

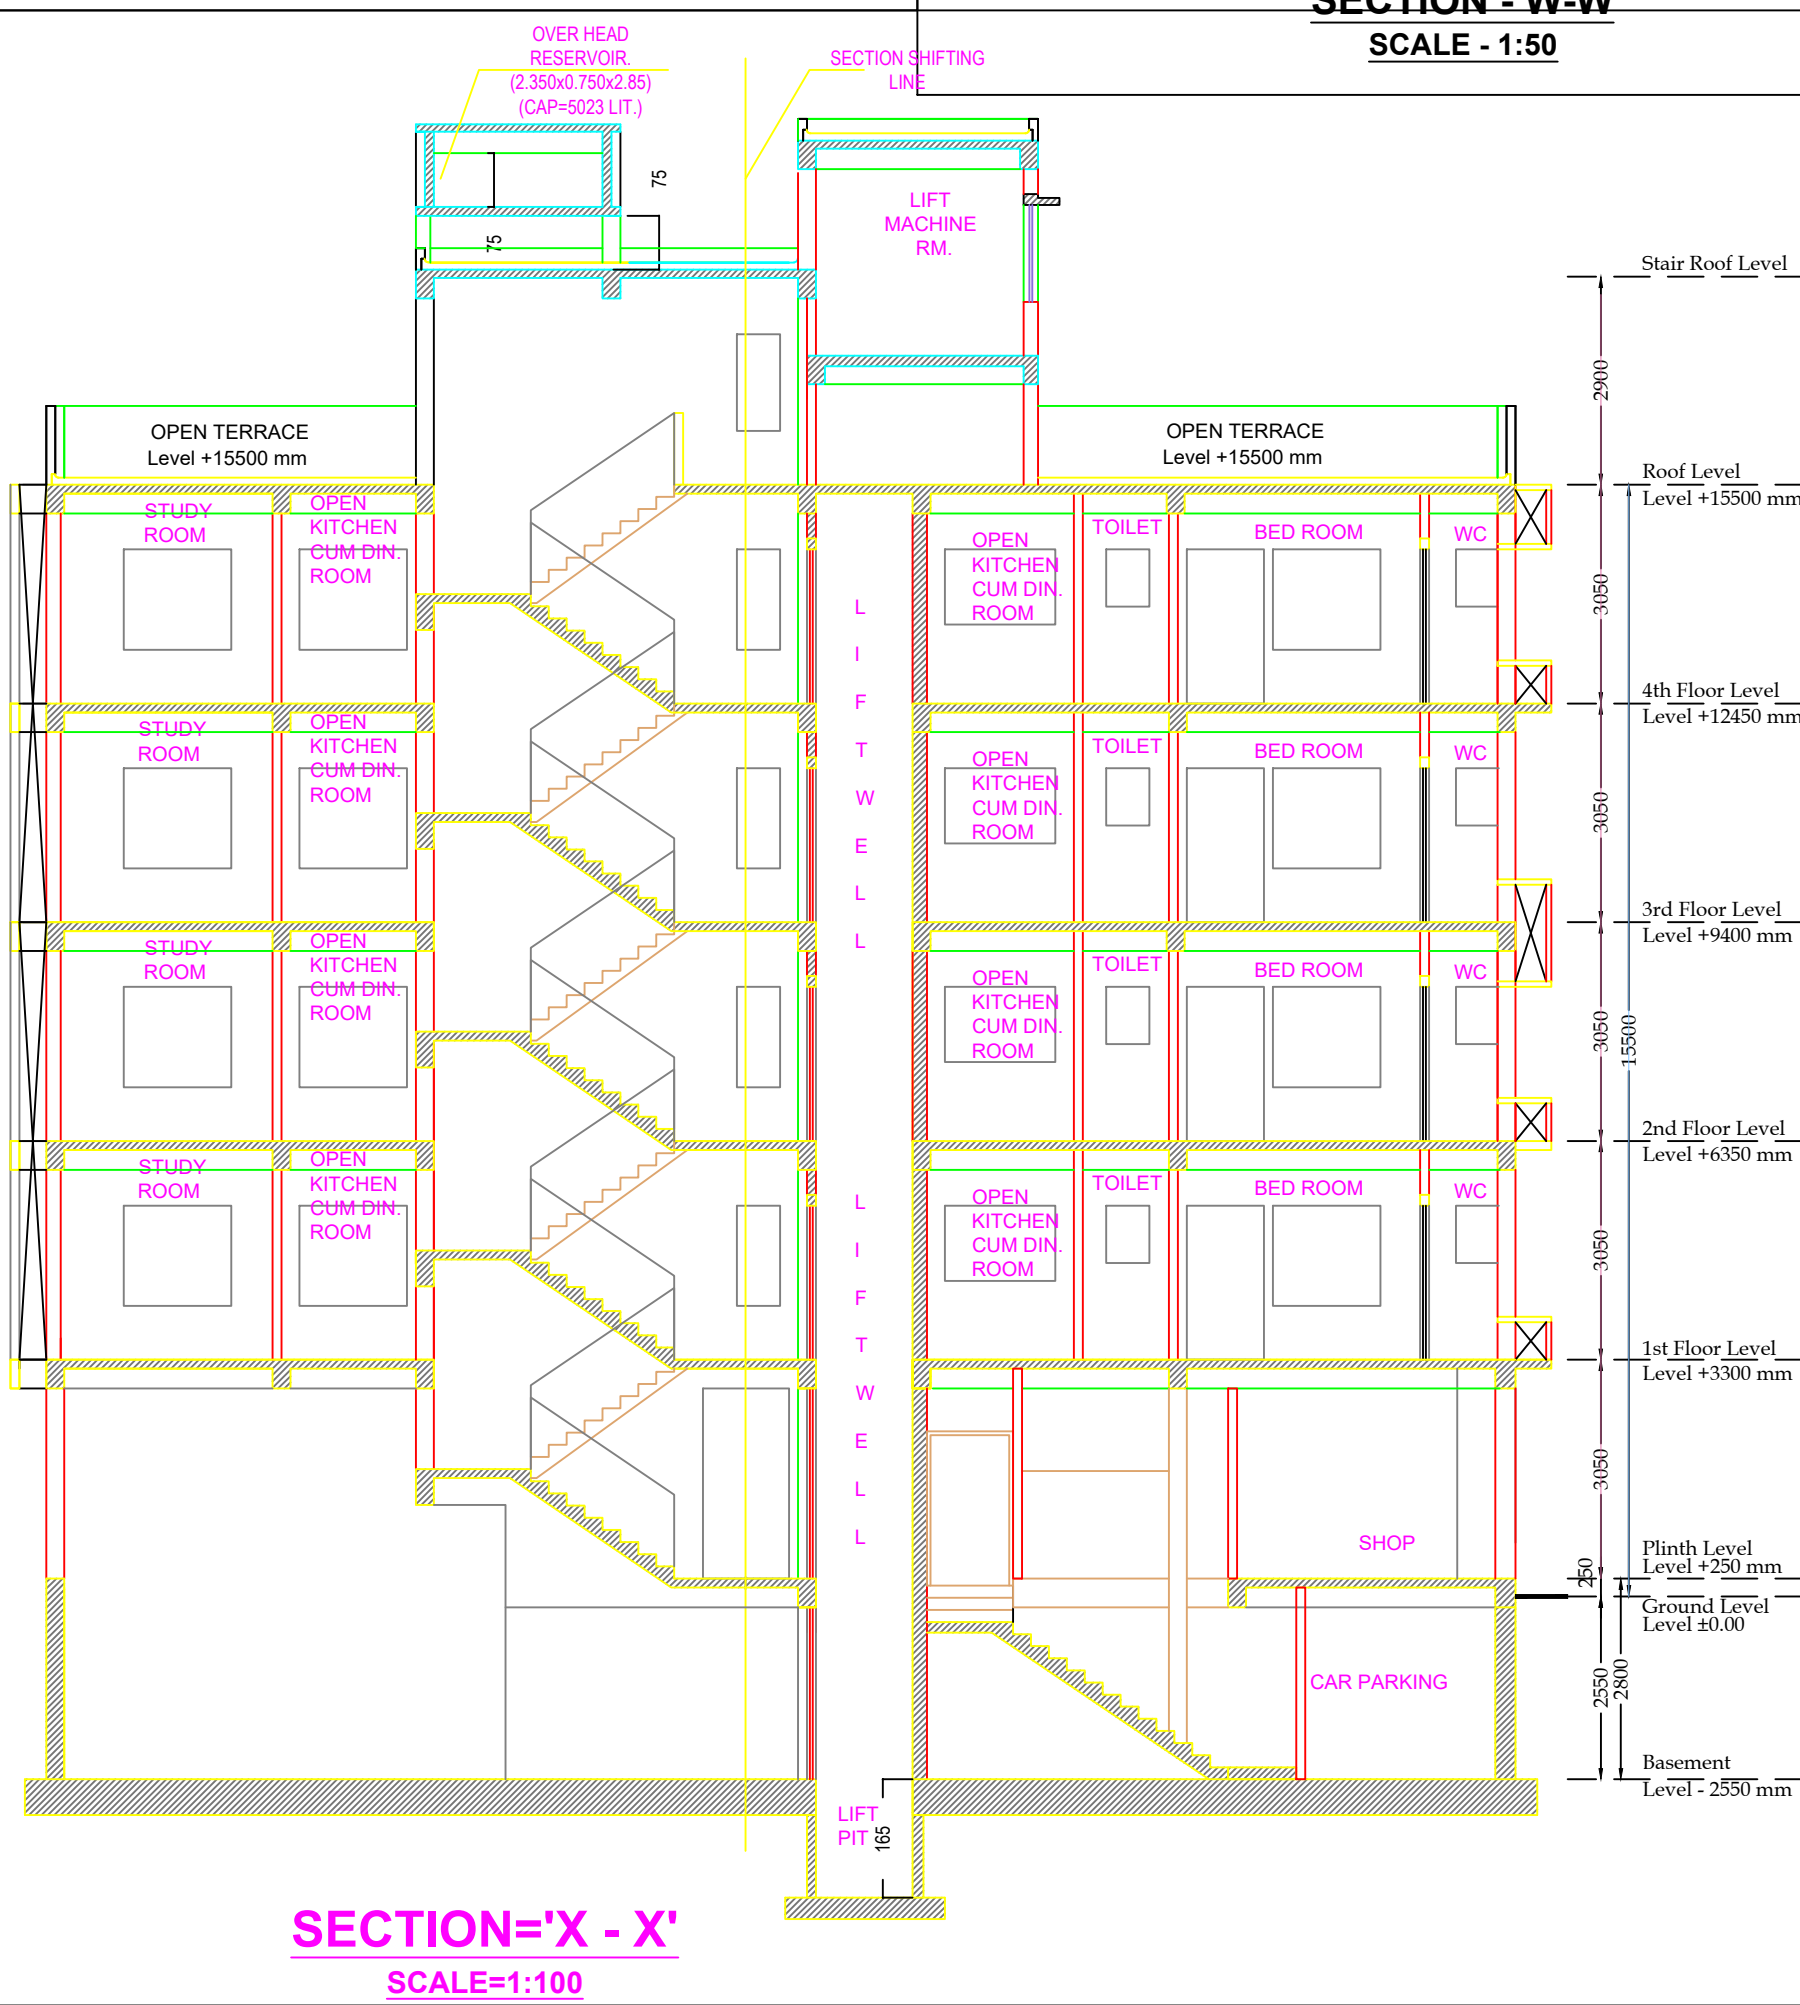
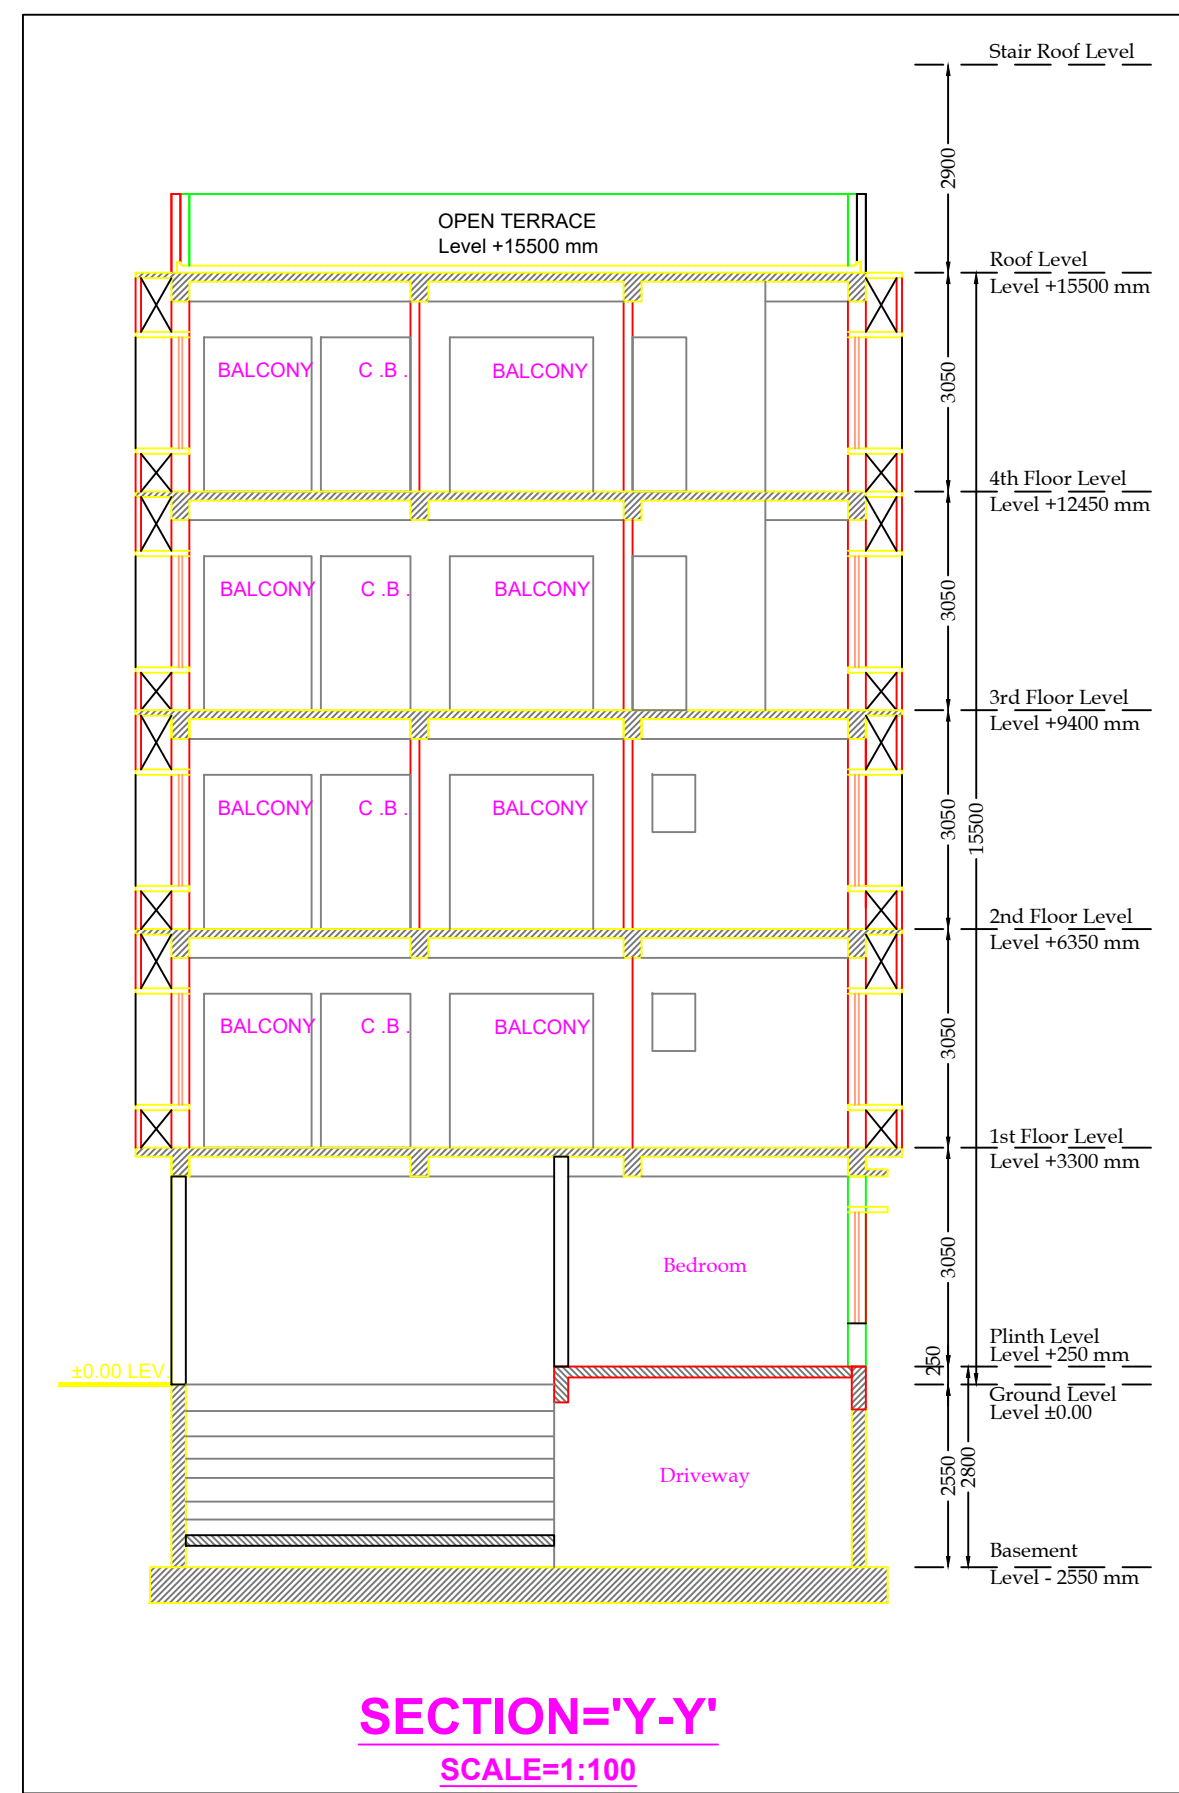
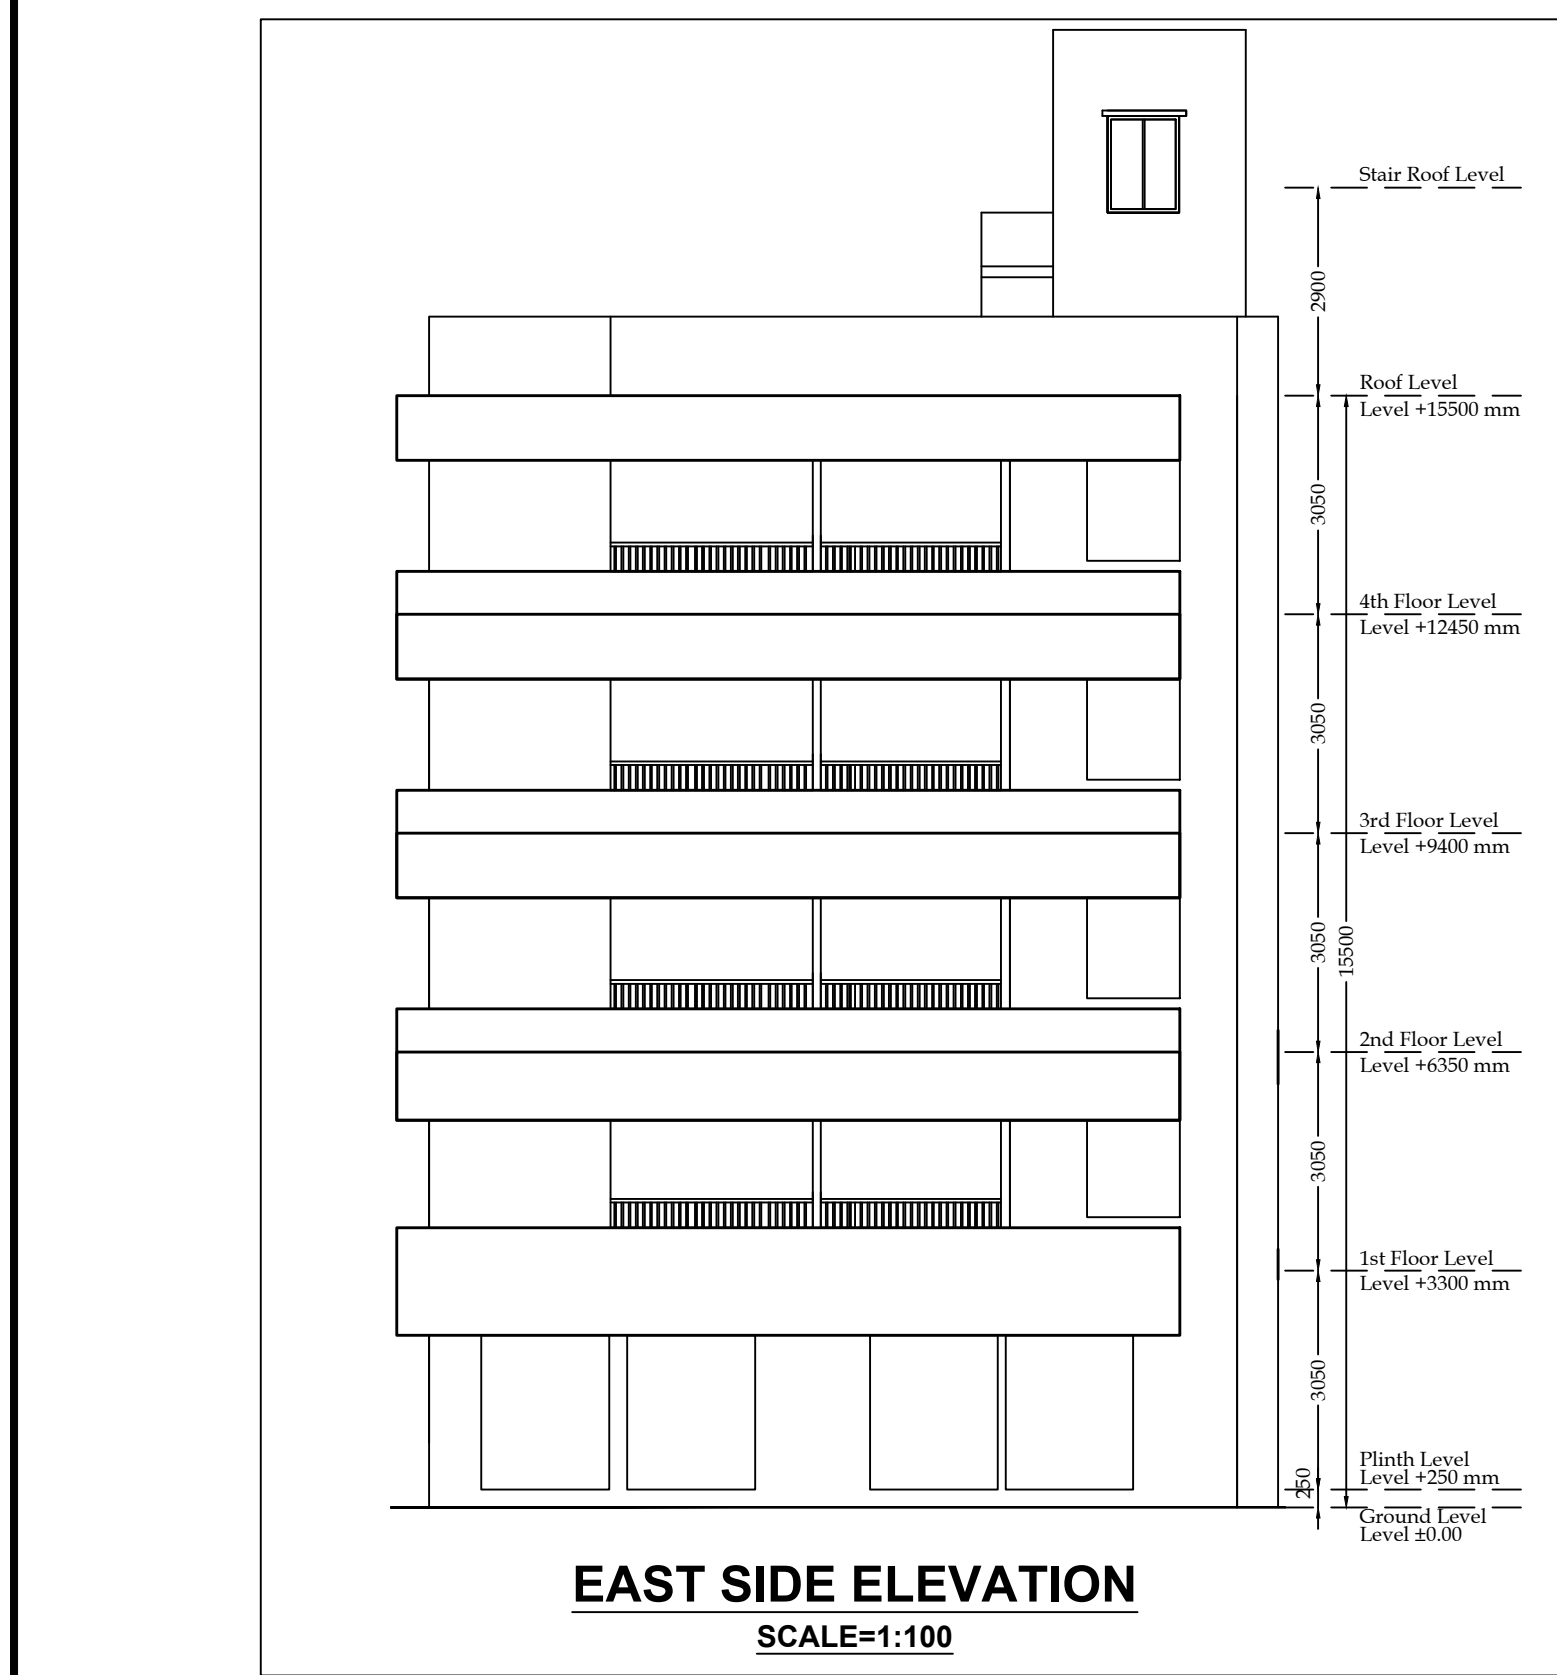
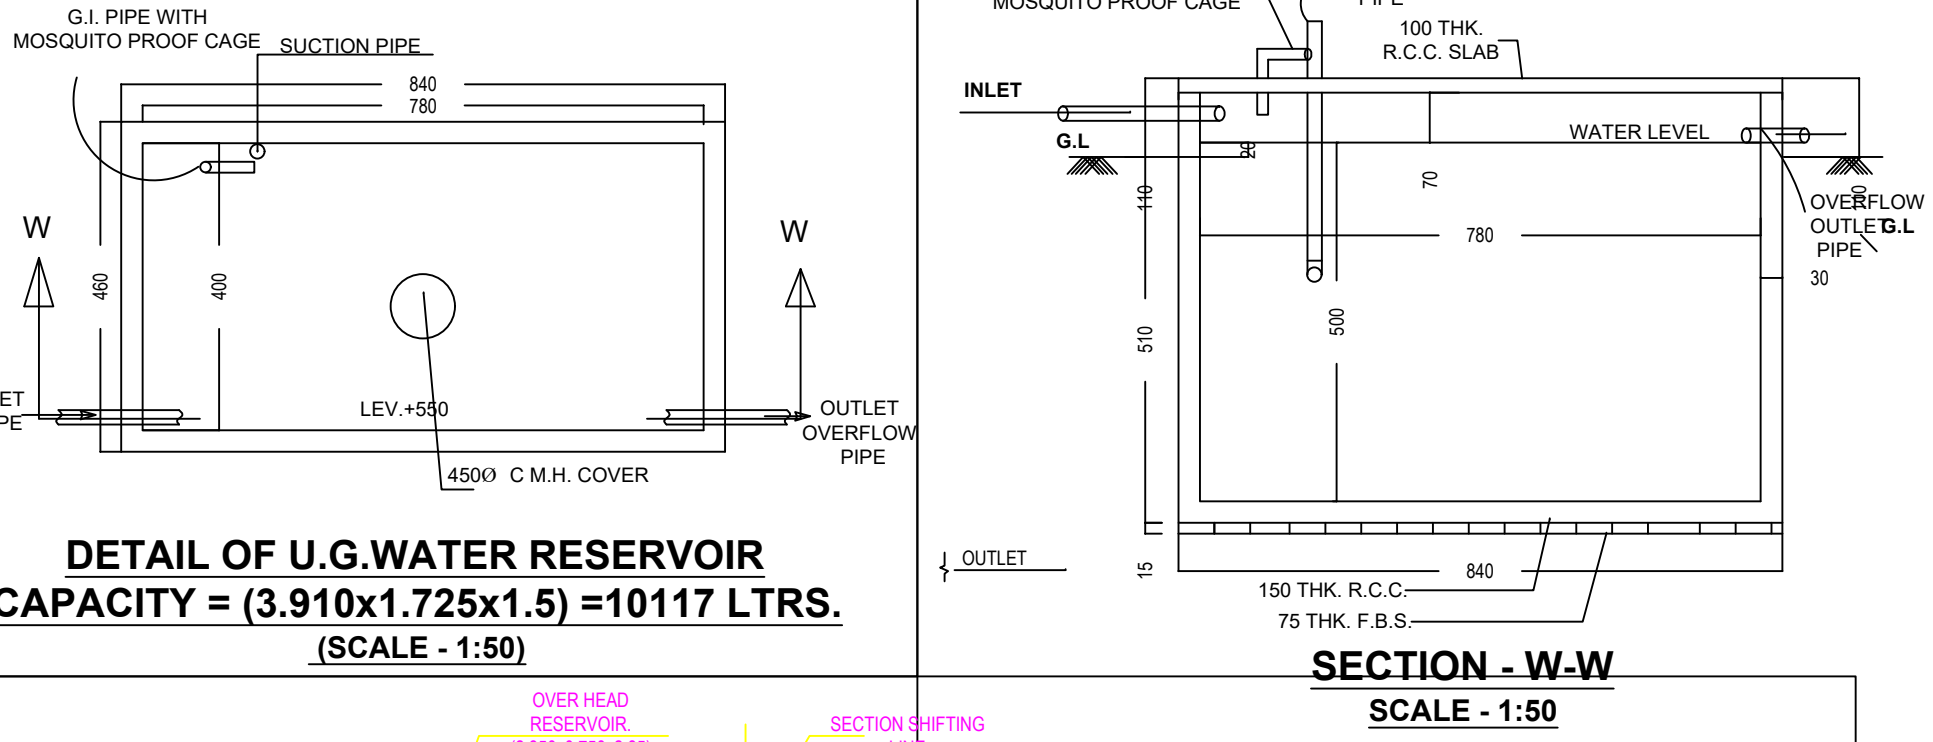
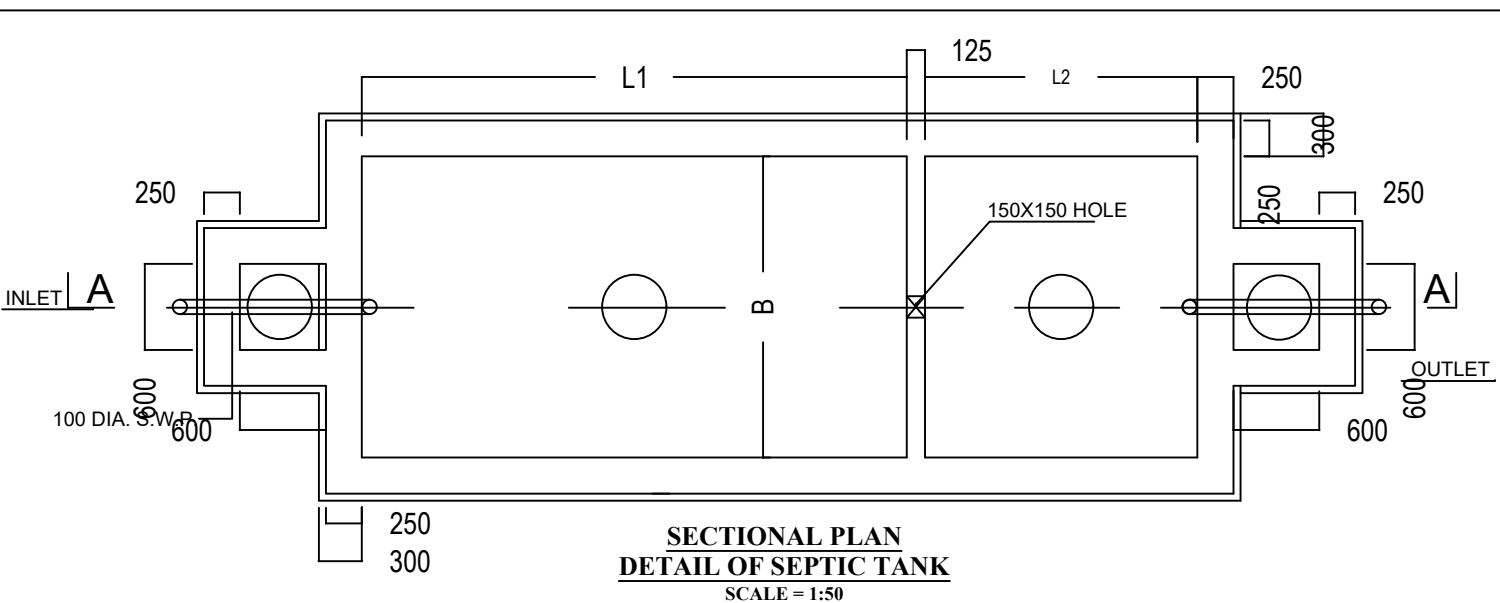
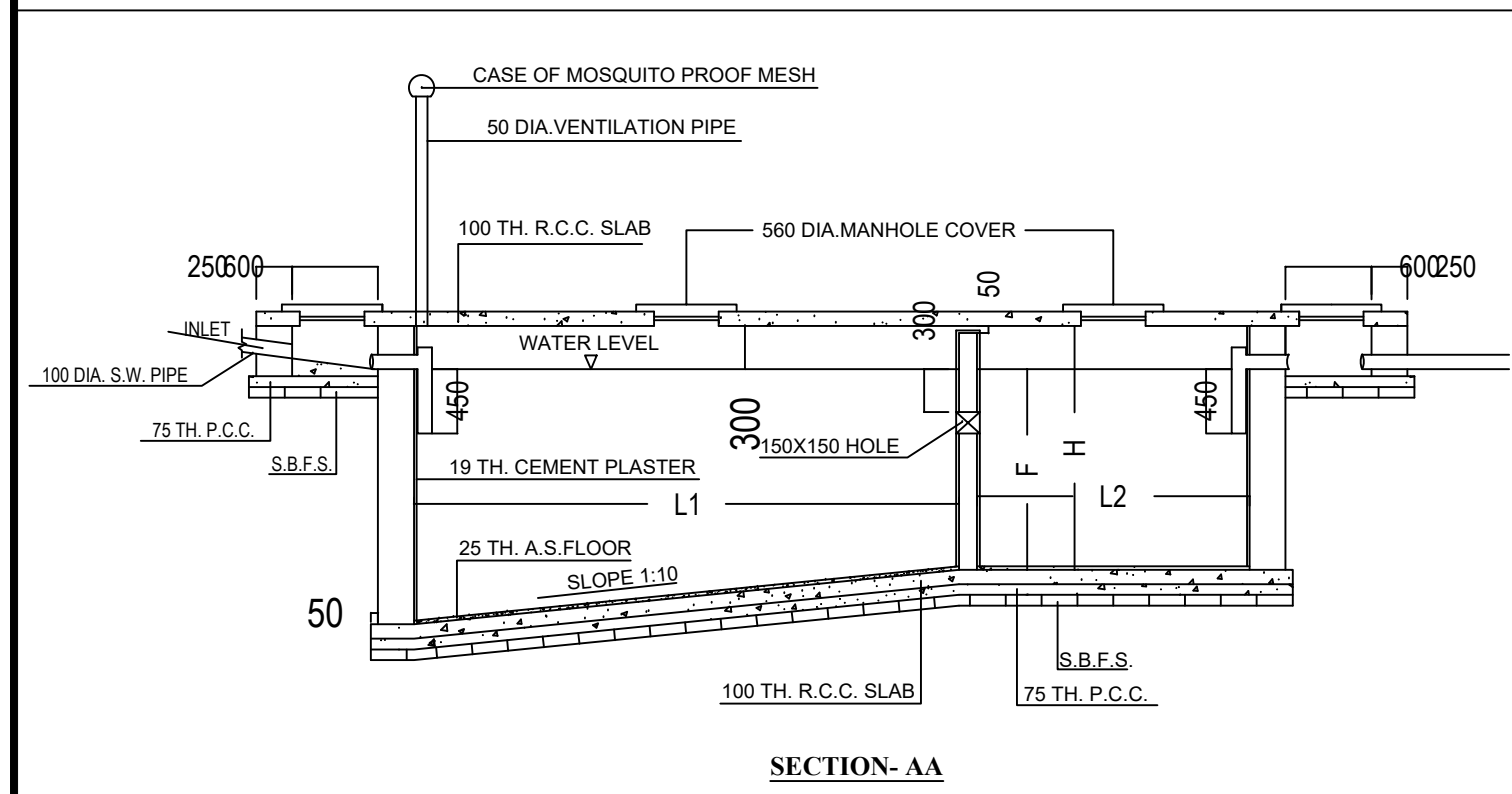
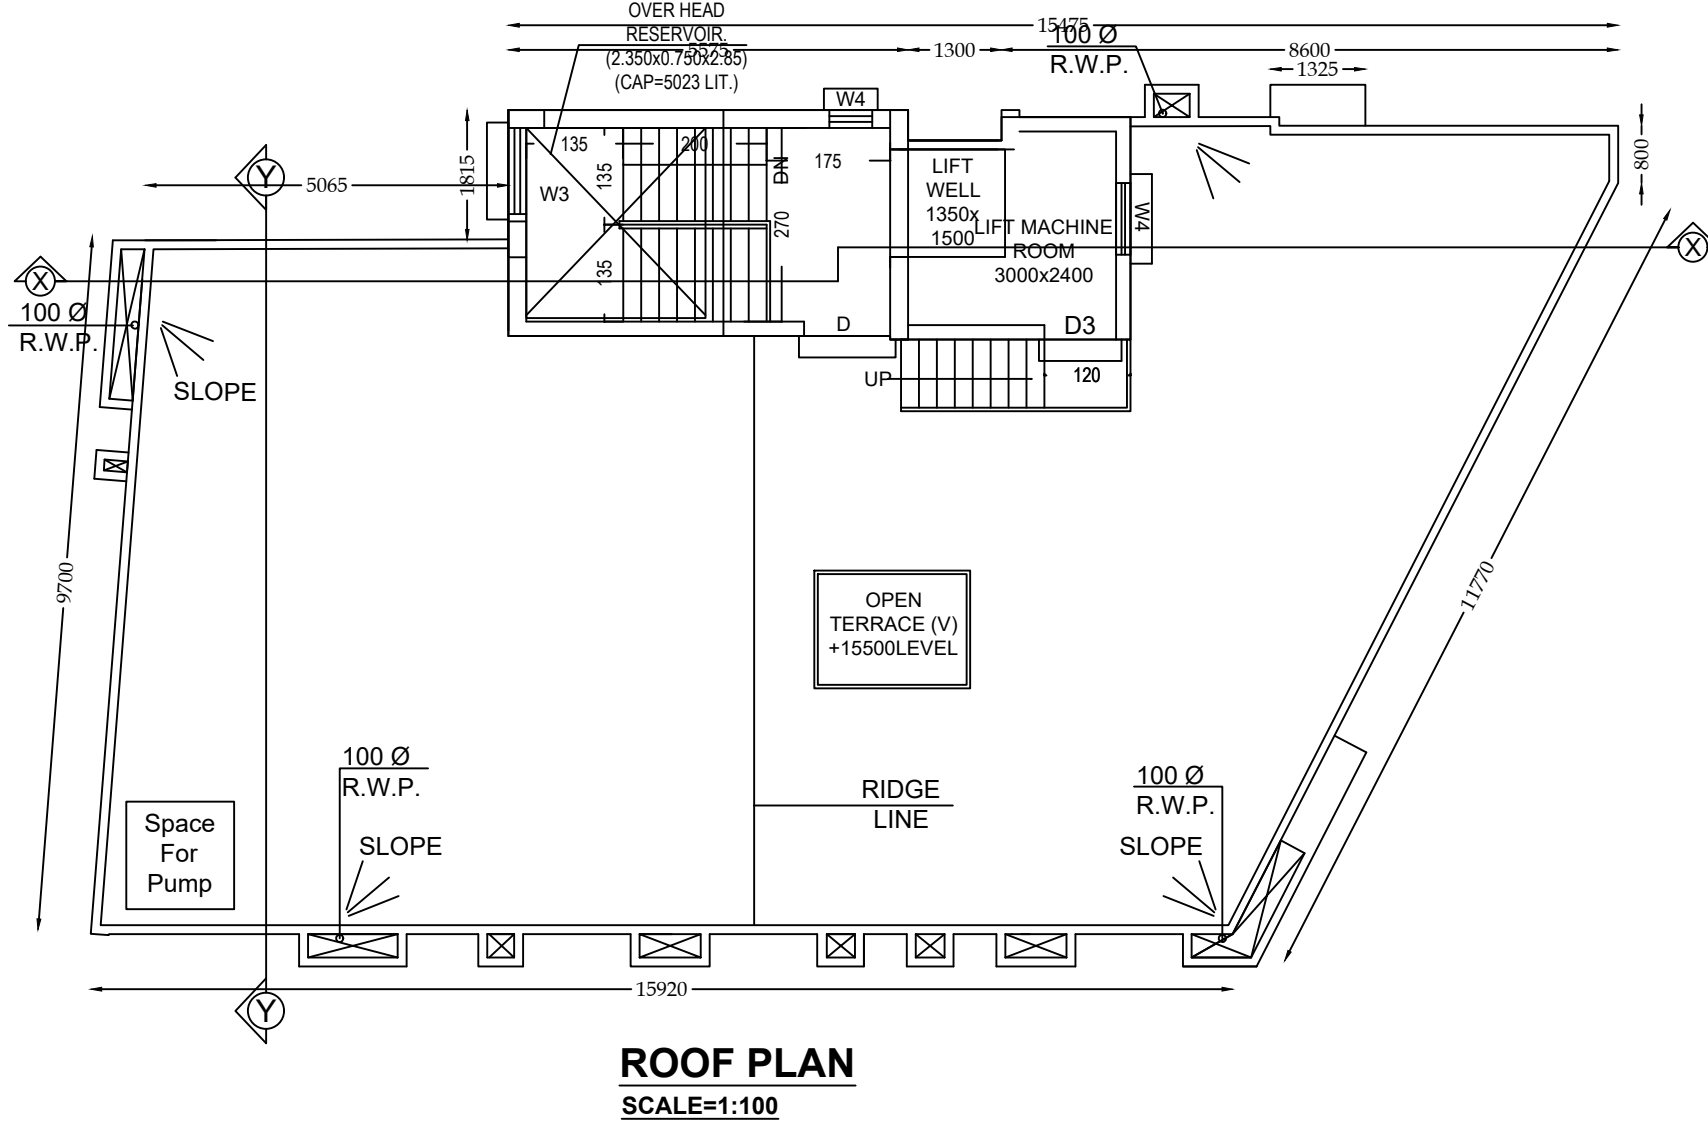





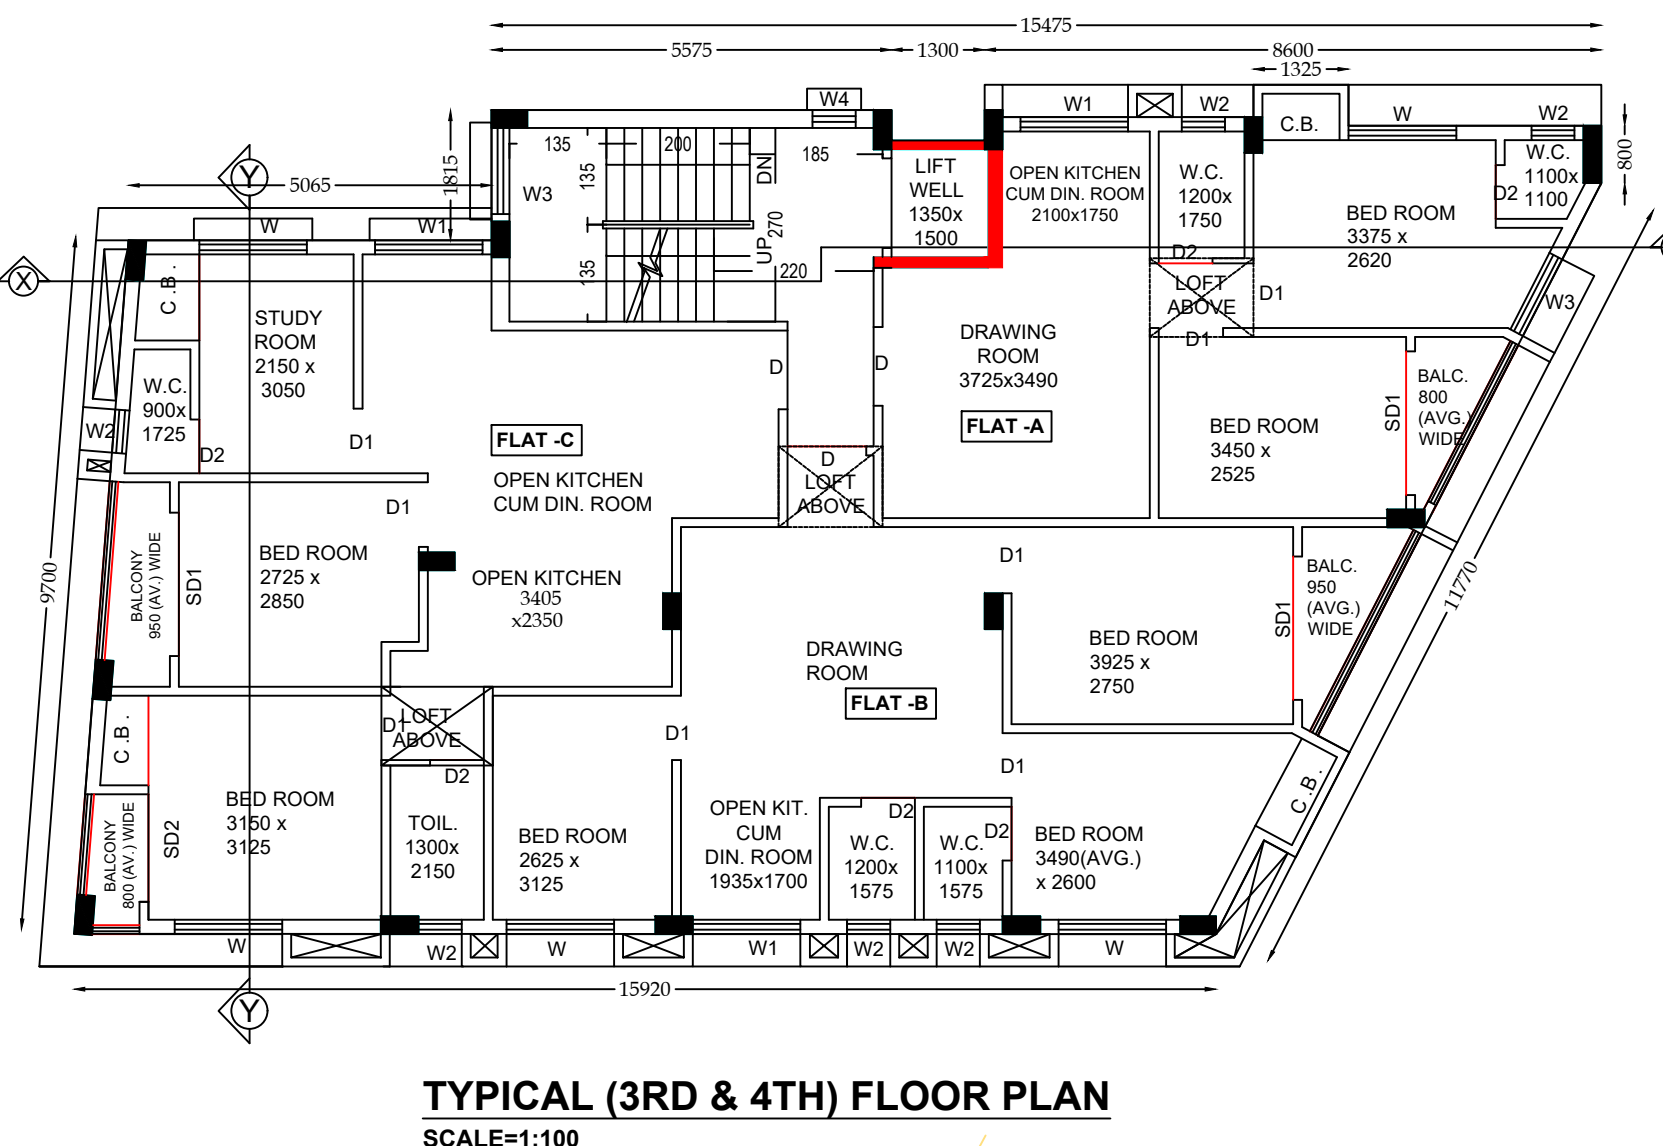


LAND AREA	387.4030	SQM.				
FLOOR	OUTLINE AREA	LIFT VOID AREA	VOID AREA	NET CONSTRUCTION AREA	EXEMPTED AREA	NET FAR AREA
1st floor	201.8980	2.0242	0.0000	199.8738	15.6872	184.1866
2nd floor	201.8980	2.0242	0.0000	199.8738	15.6872	184.1866
3rd floor	201.8980	2.0242	0.0000	199.8738	15.6872	184.1866
4th floor	201.8980	2.0242	0.0000	199.8738	15.6872	184.1866
Ground floor	201.8980	2.0242	75.2619	124.6119	22.7671	101.8448
Basement	198.7425	0	0	198.7425	0.0000	198.7425
TOTAL	1208.2325	10.1210	75.2619	1122.8496	85.5159	1037.3337

MUMPTY ROOM AREA	26.7400	SQM.	OVER HEAD TANK AREA	9.45	SQM.
TOTAL CONSTRUCTION AREA OF THE PROJECT	1159.0396				
TOTAL EXEMPTED AREA	85.5159				
PROPOSED GROUND COVERAGE	201.8980	52.12%			

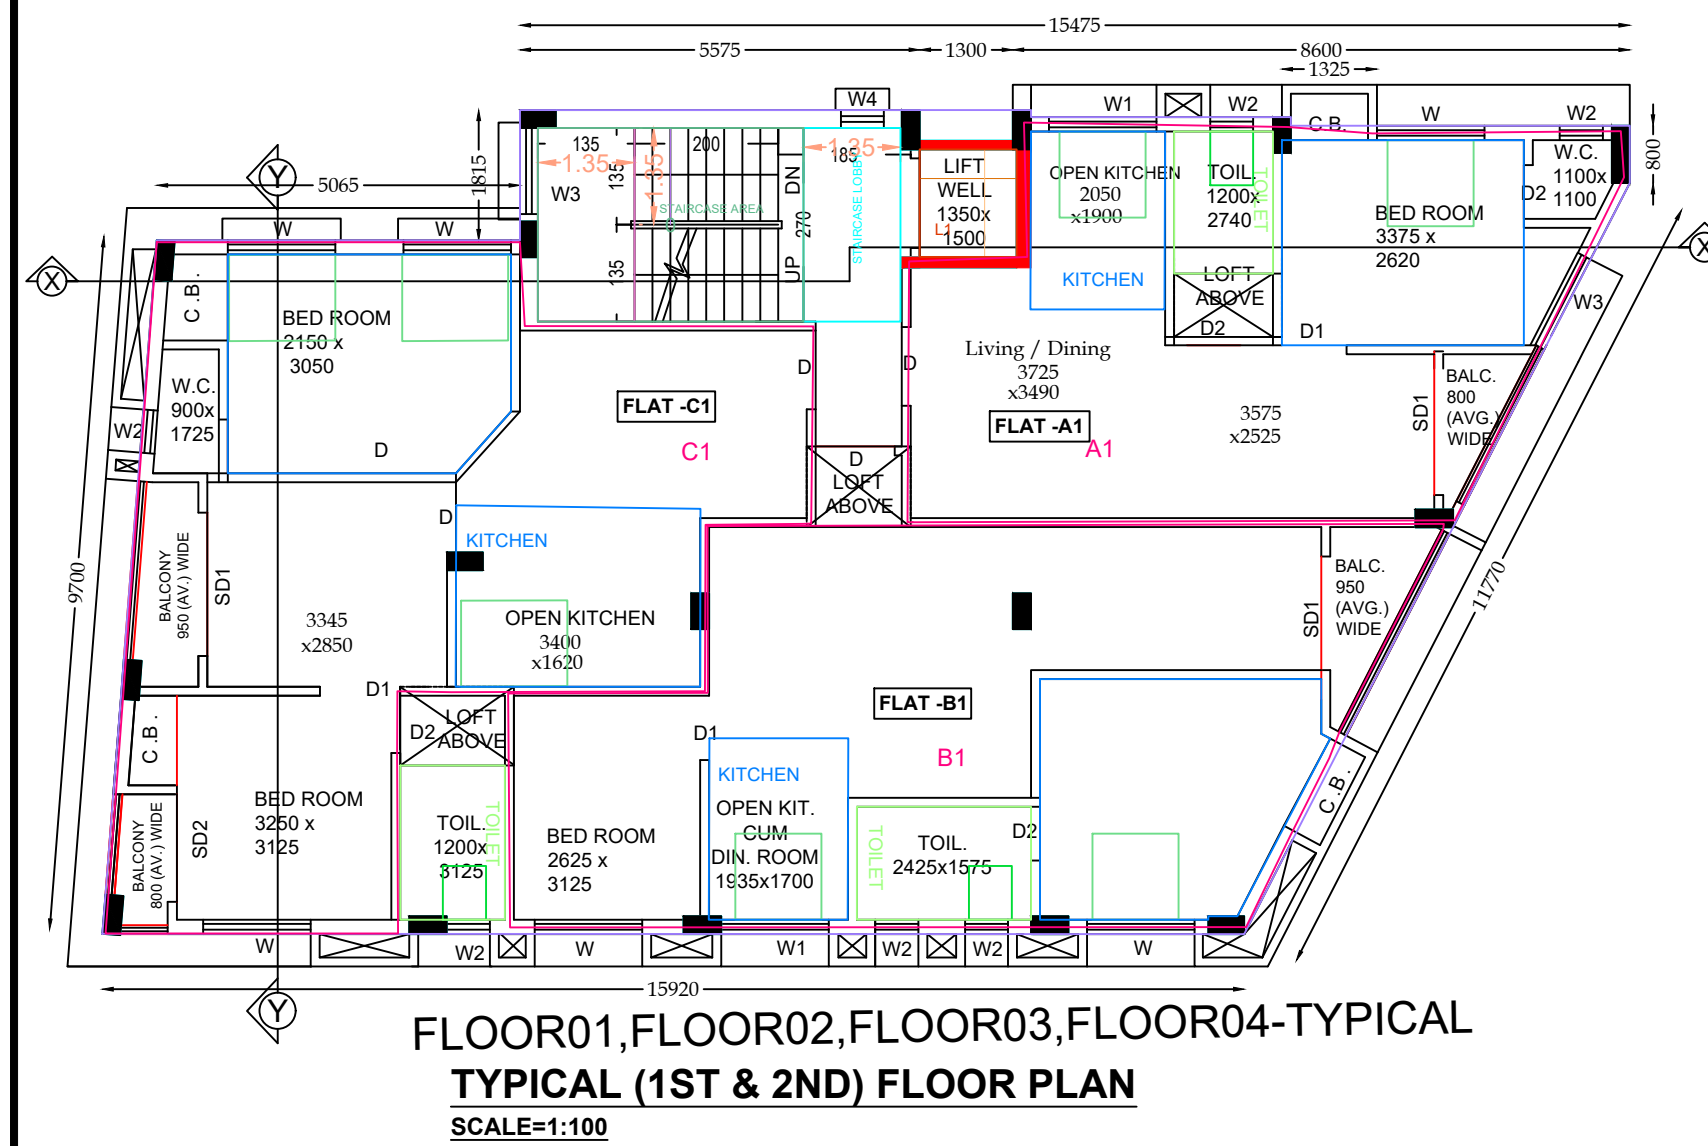

SCHEDULE OF DOORS			SCHEDULE OF WINDOWS		
TYPE	WIDTH	HEIGHT	TYPE	WIDTH	HEIGHT
D	1100	2100	W	1500	1350
D1	900	2100	W1	1500	1000
D2	750	2100	W2	600	750
D3	1000	2100	W3	600	1350
SD1	2000	2100	W4	1000	1350
SD2	1500	2100			
R.S.	1200	2100			

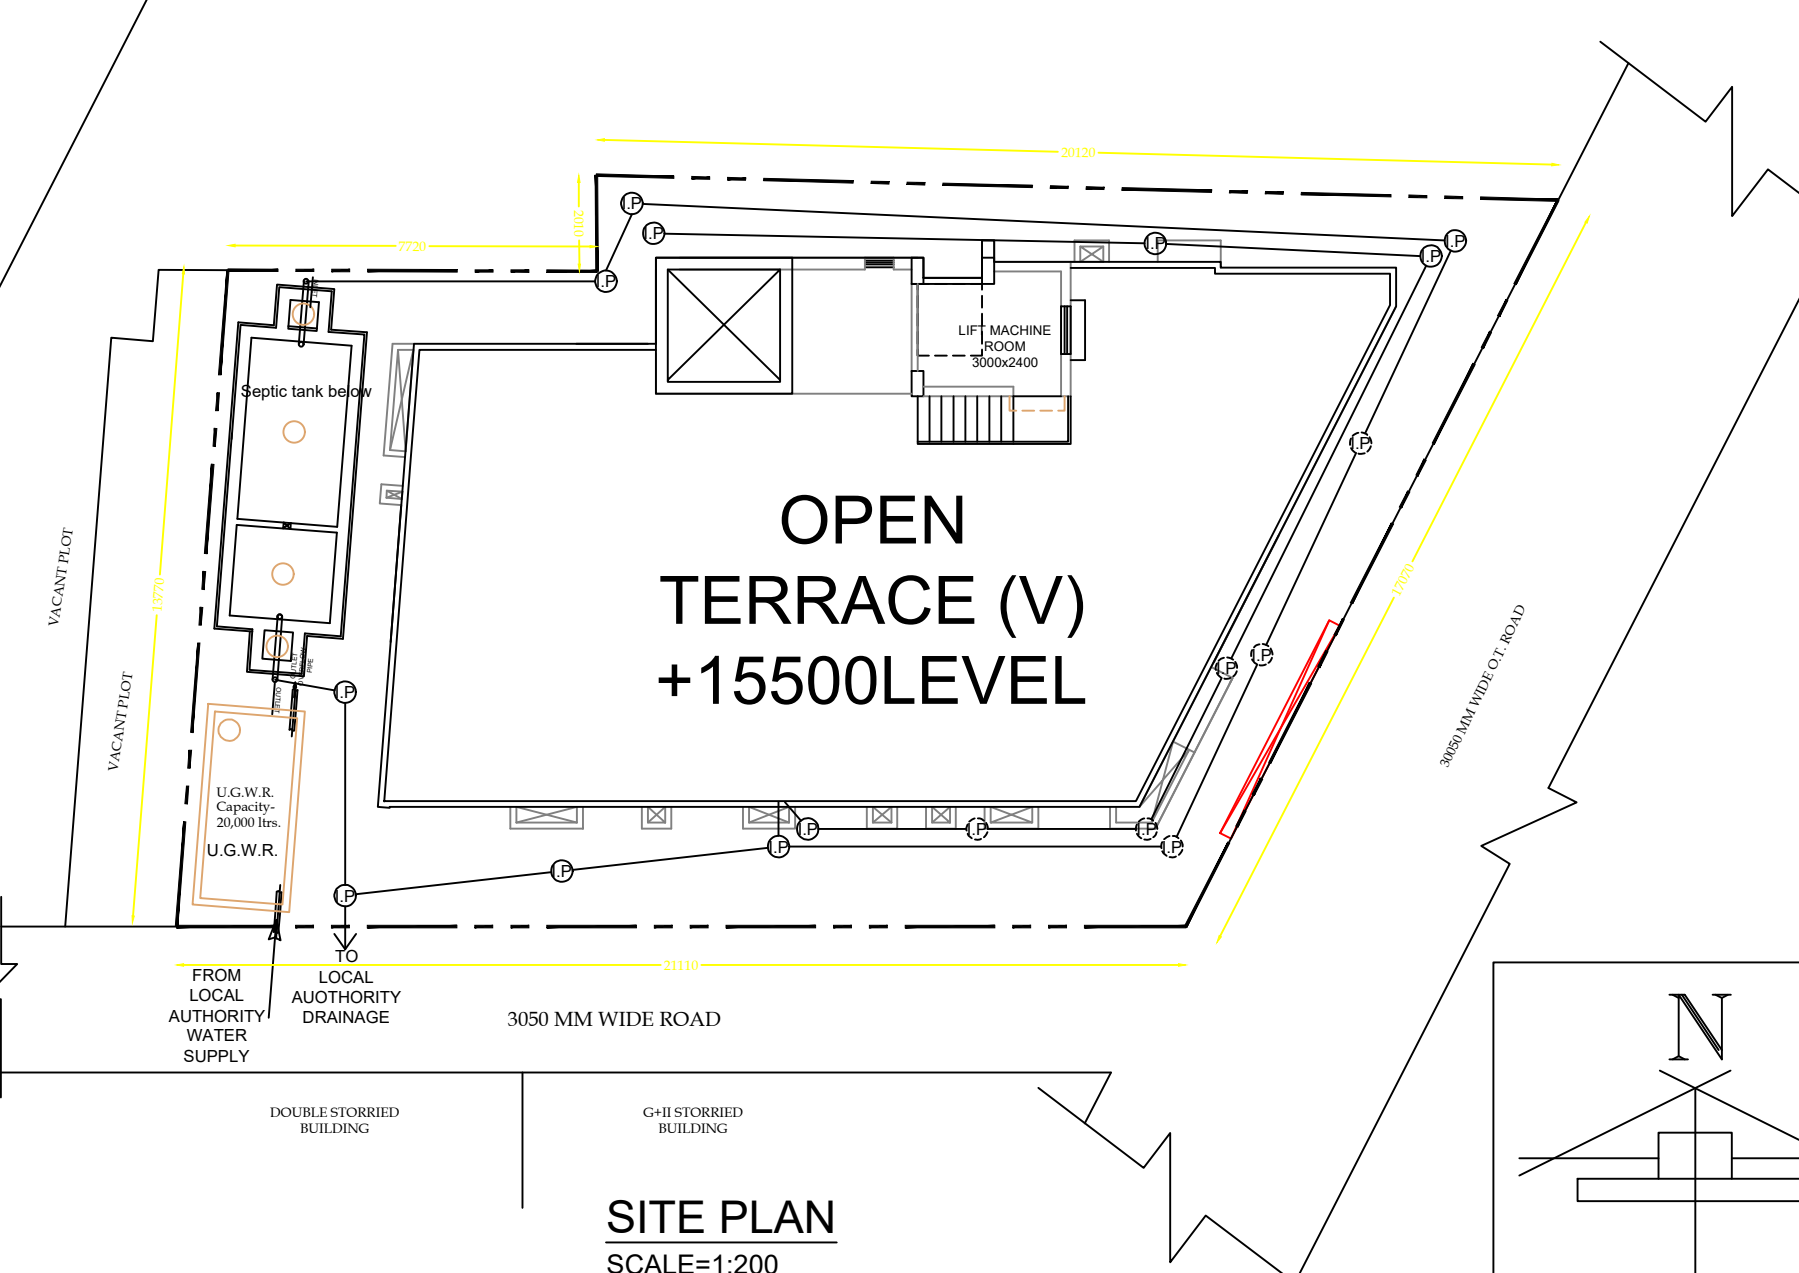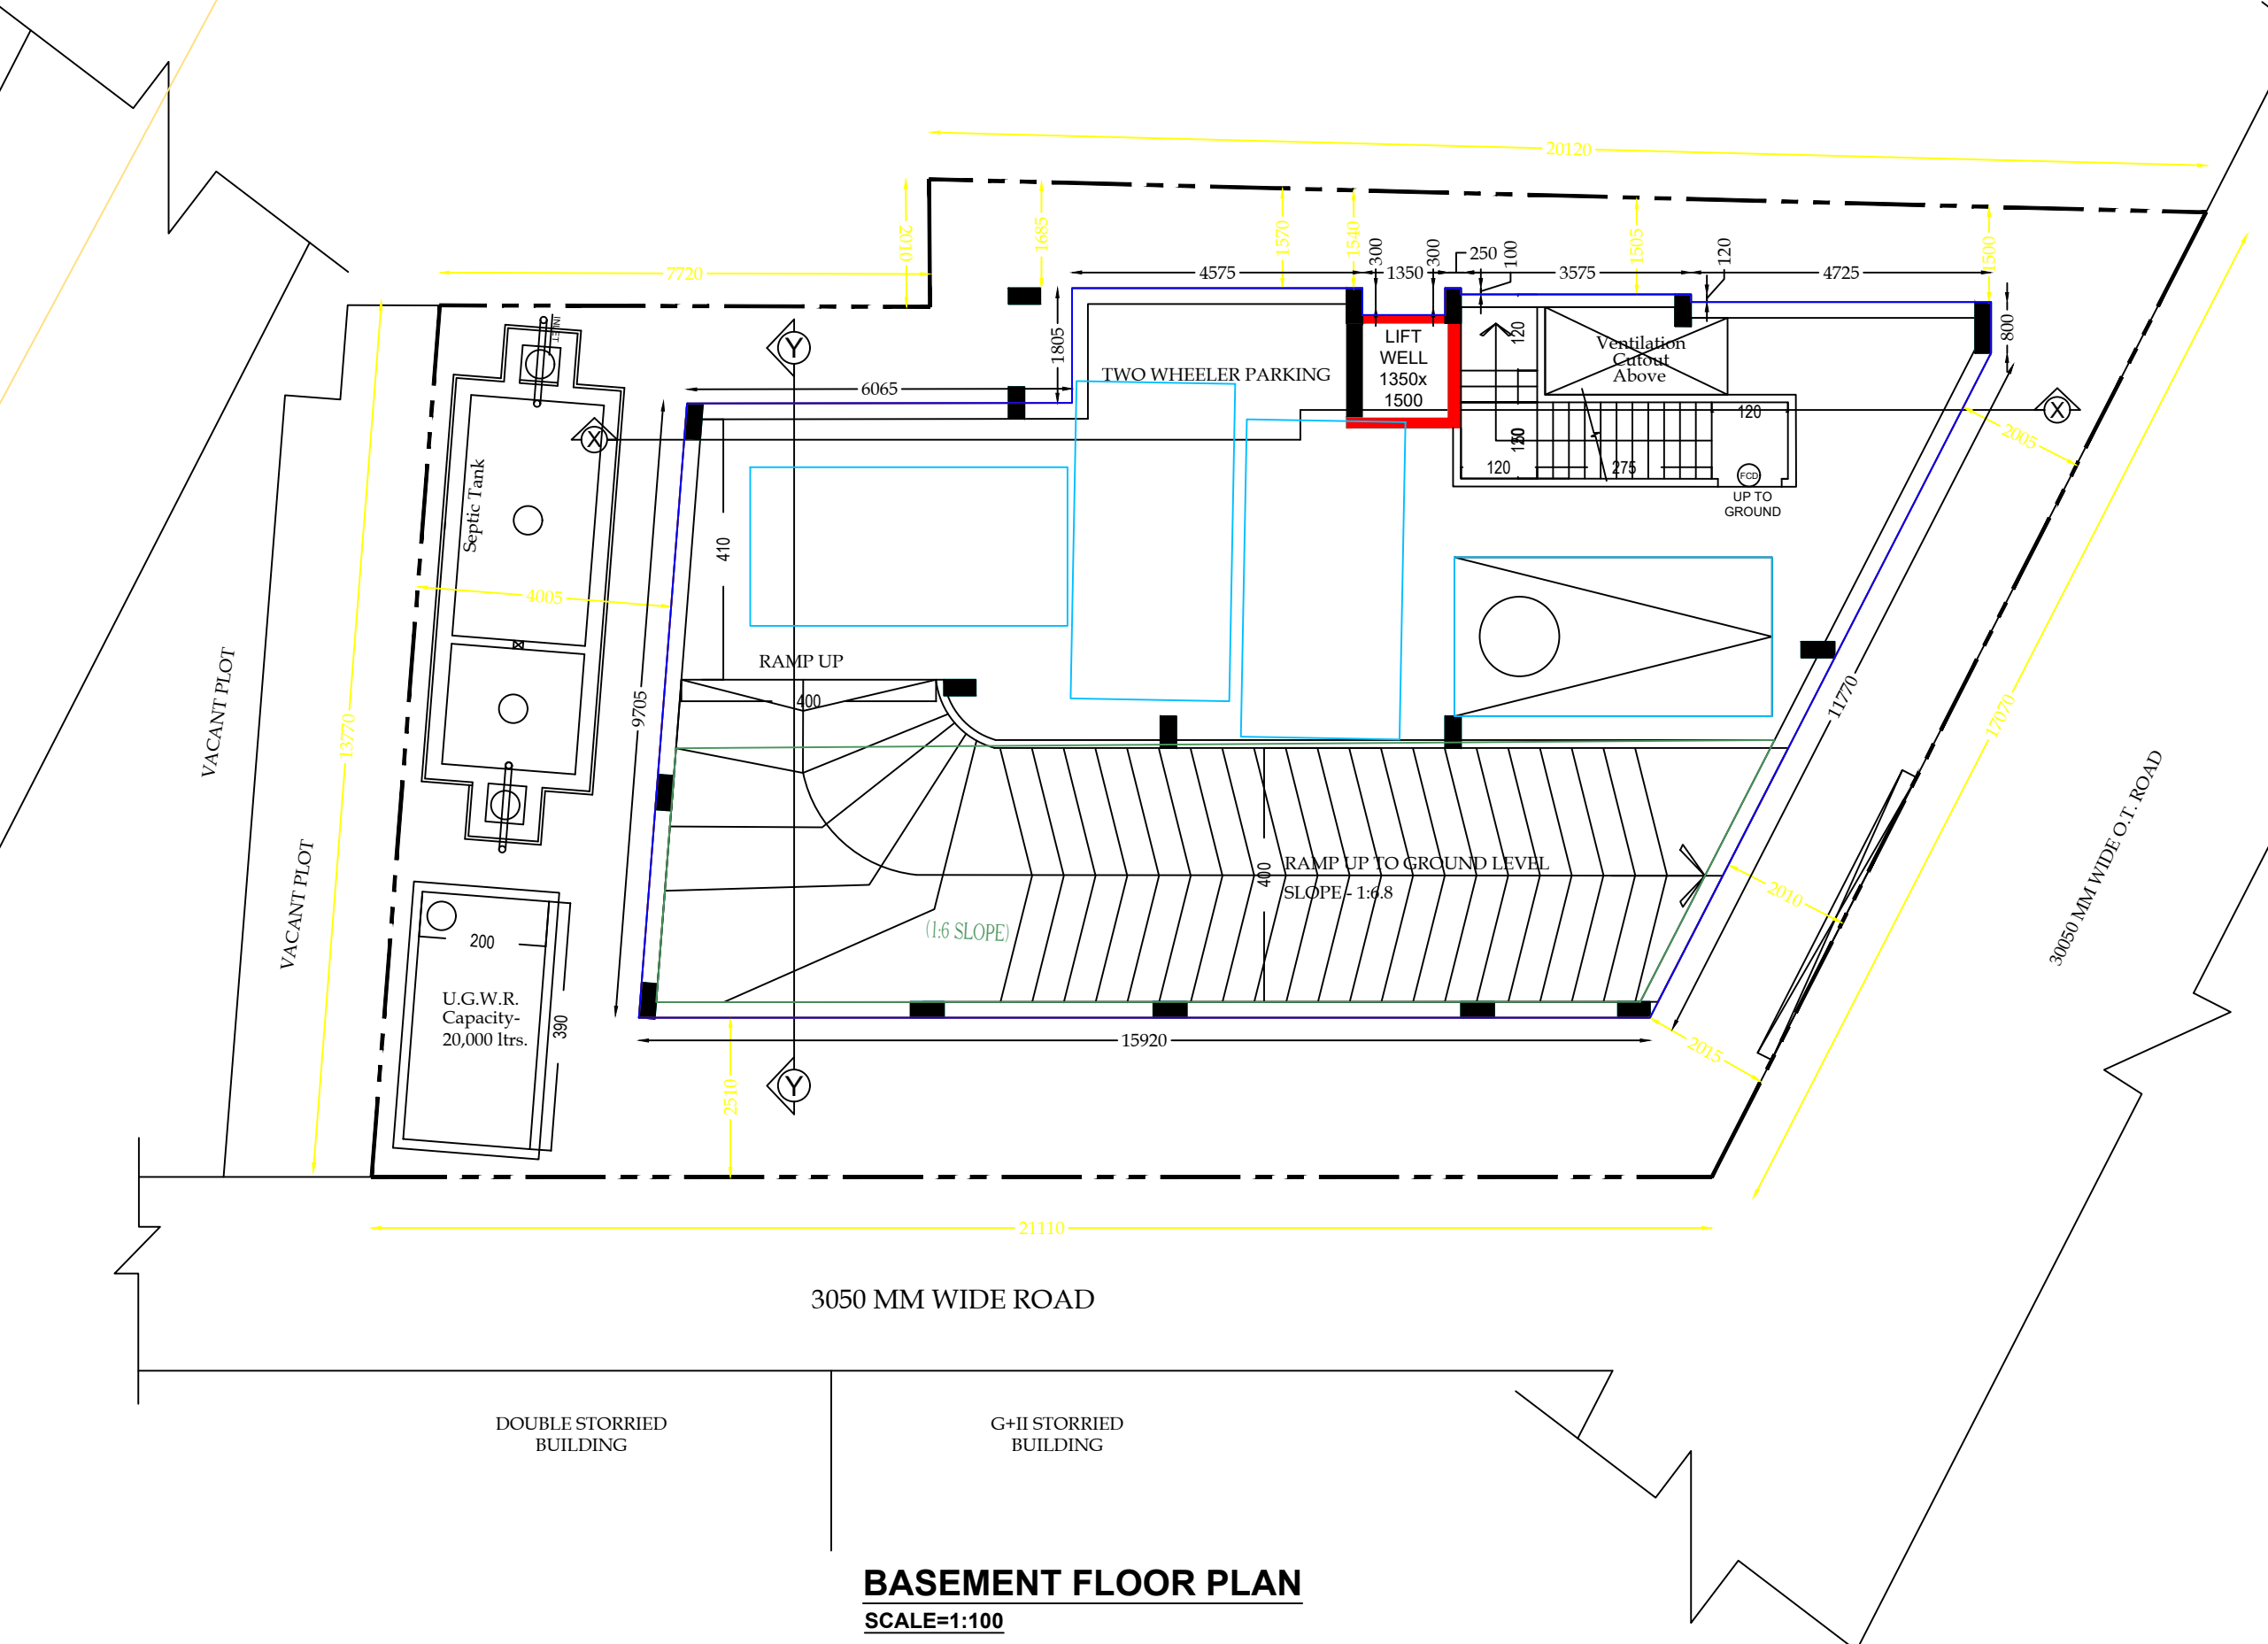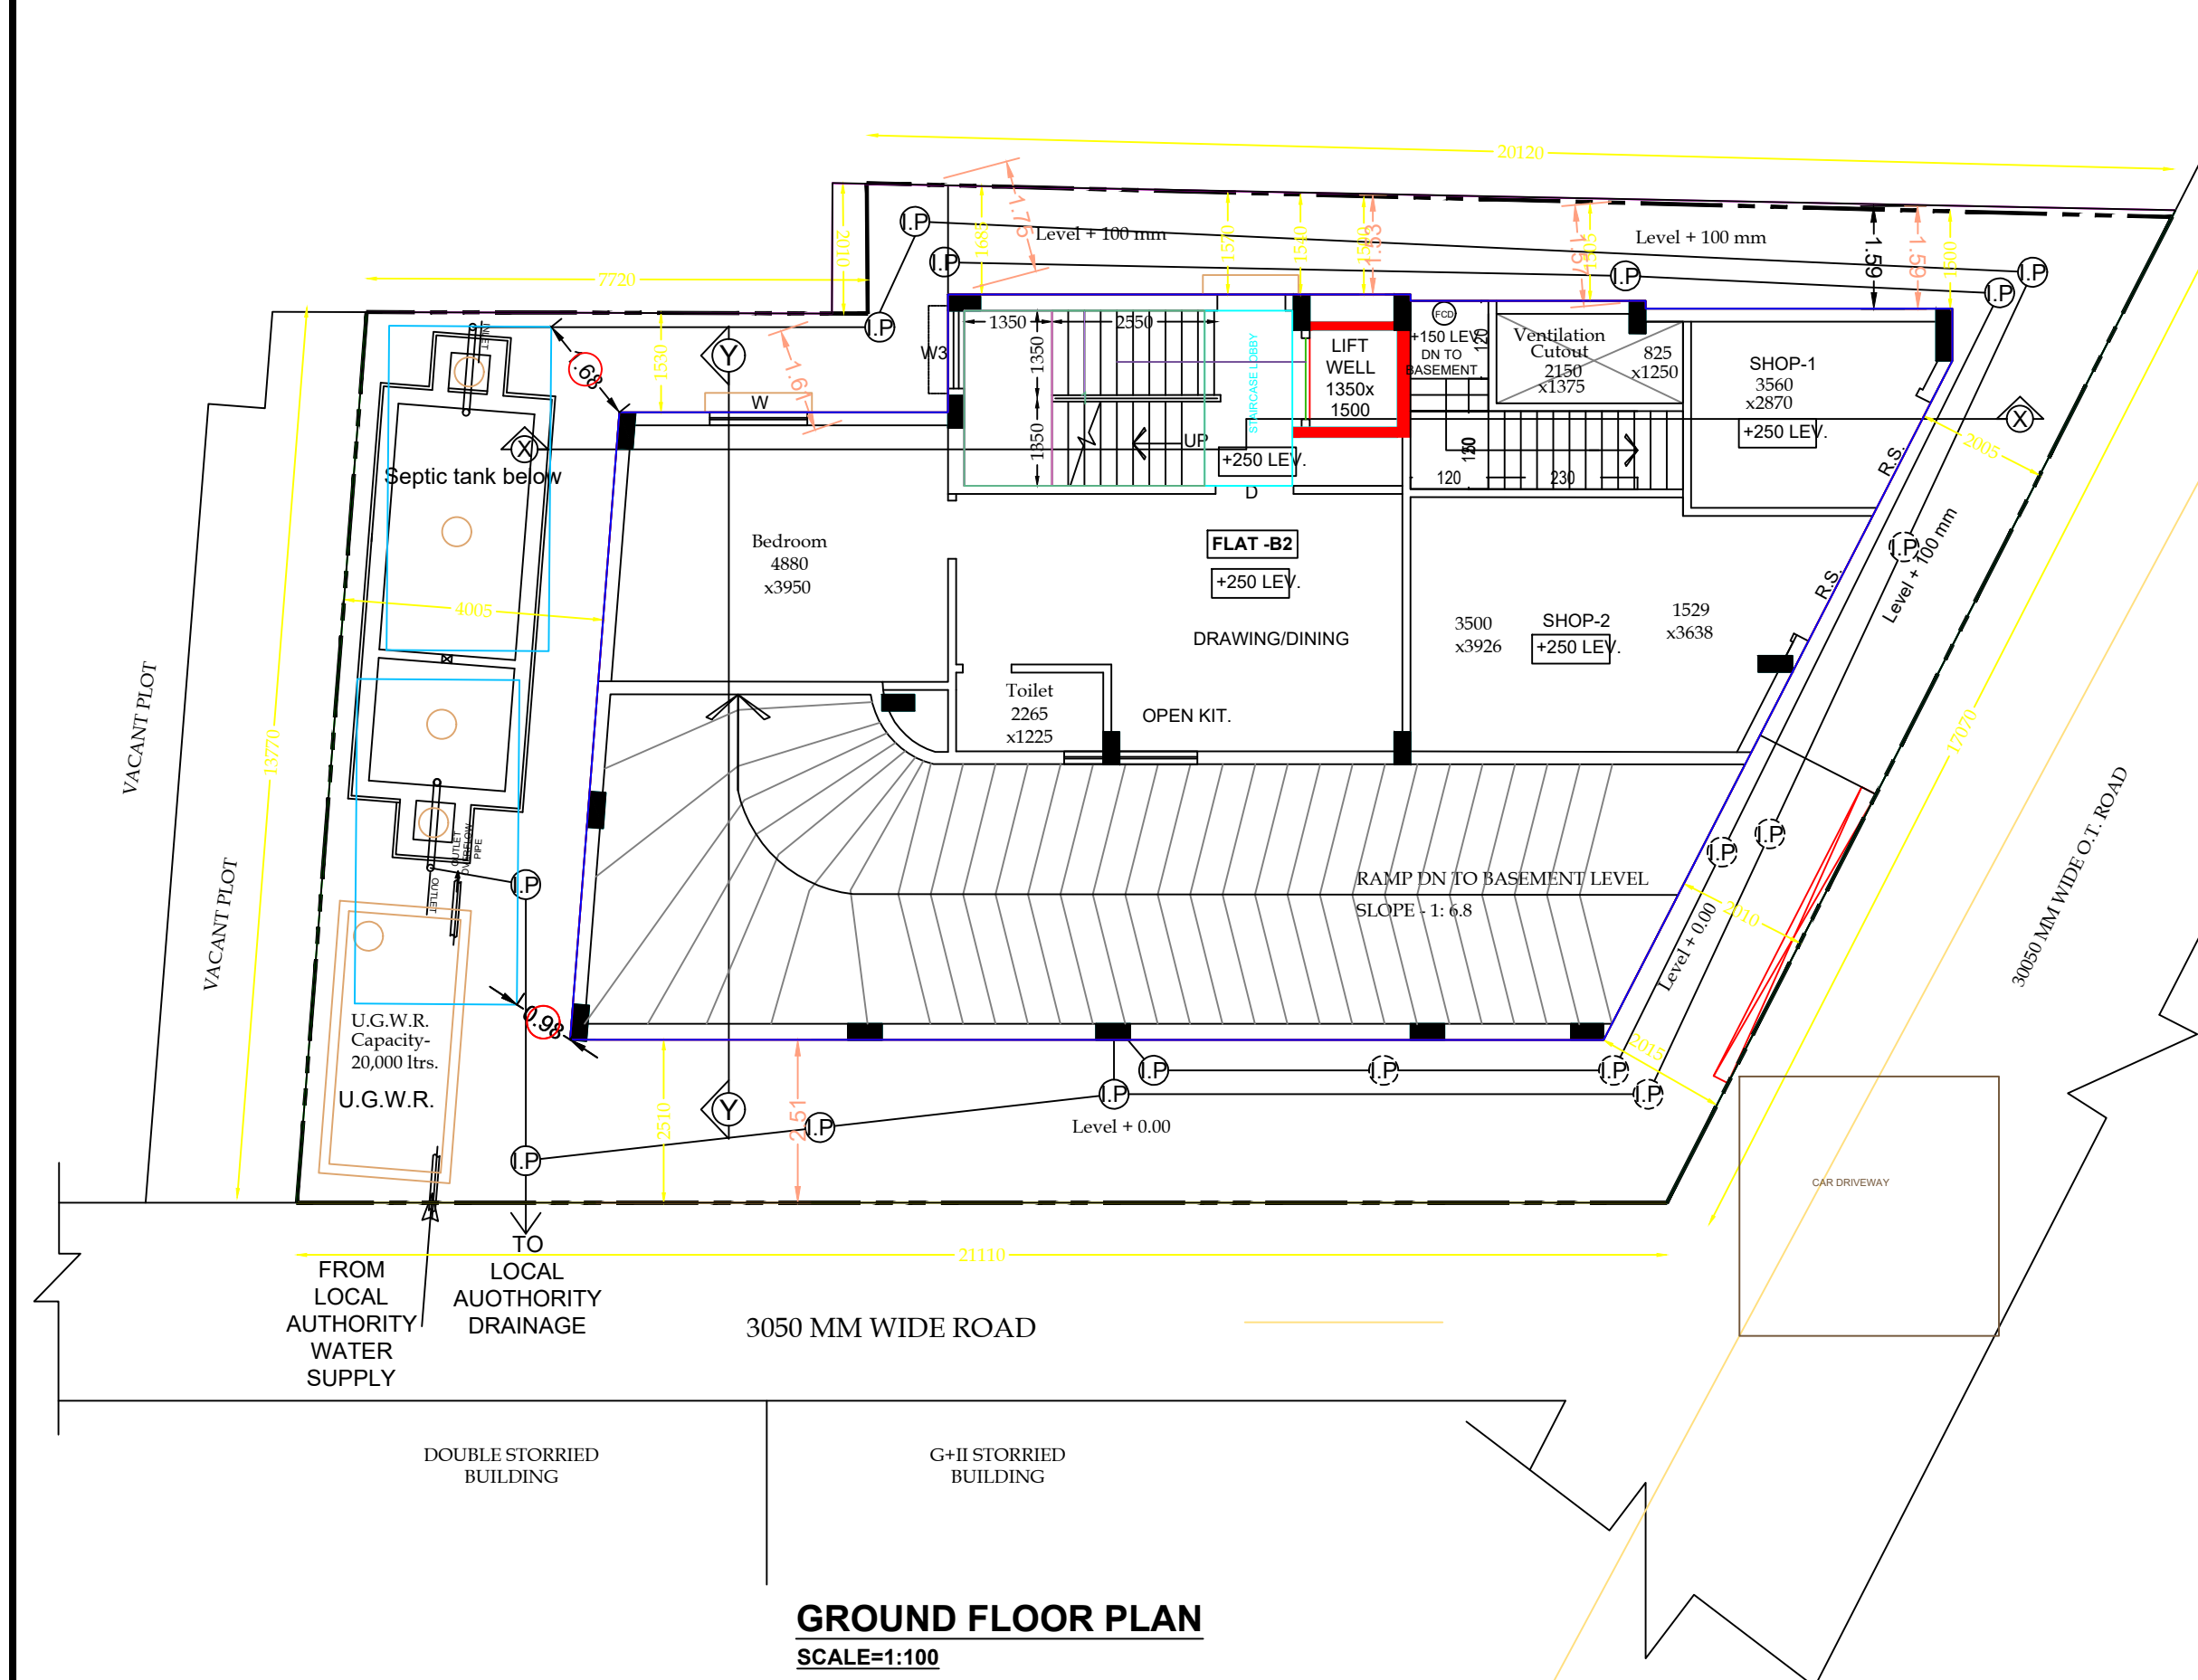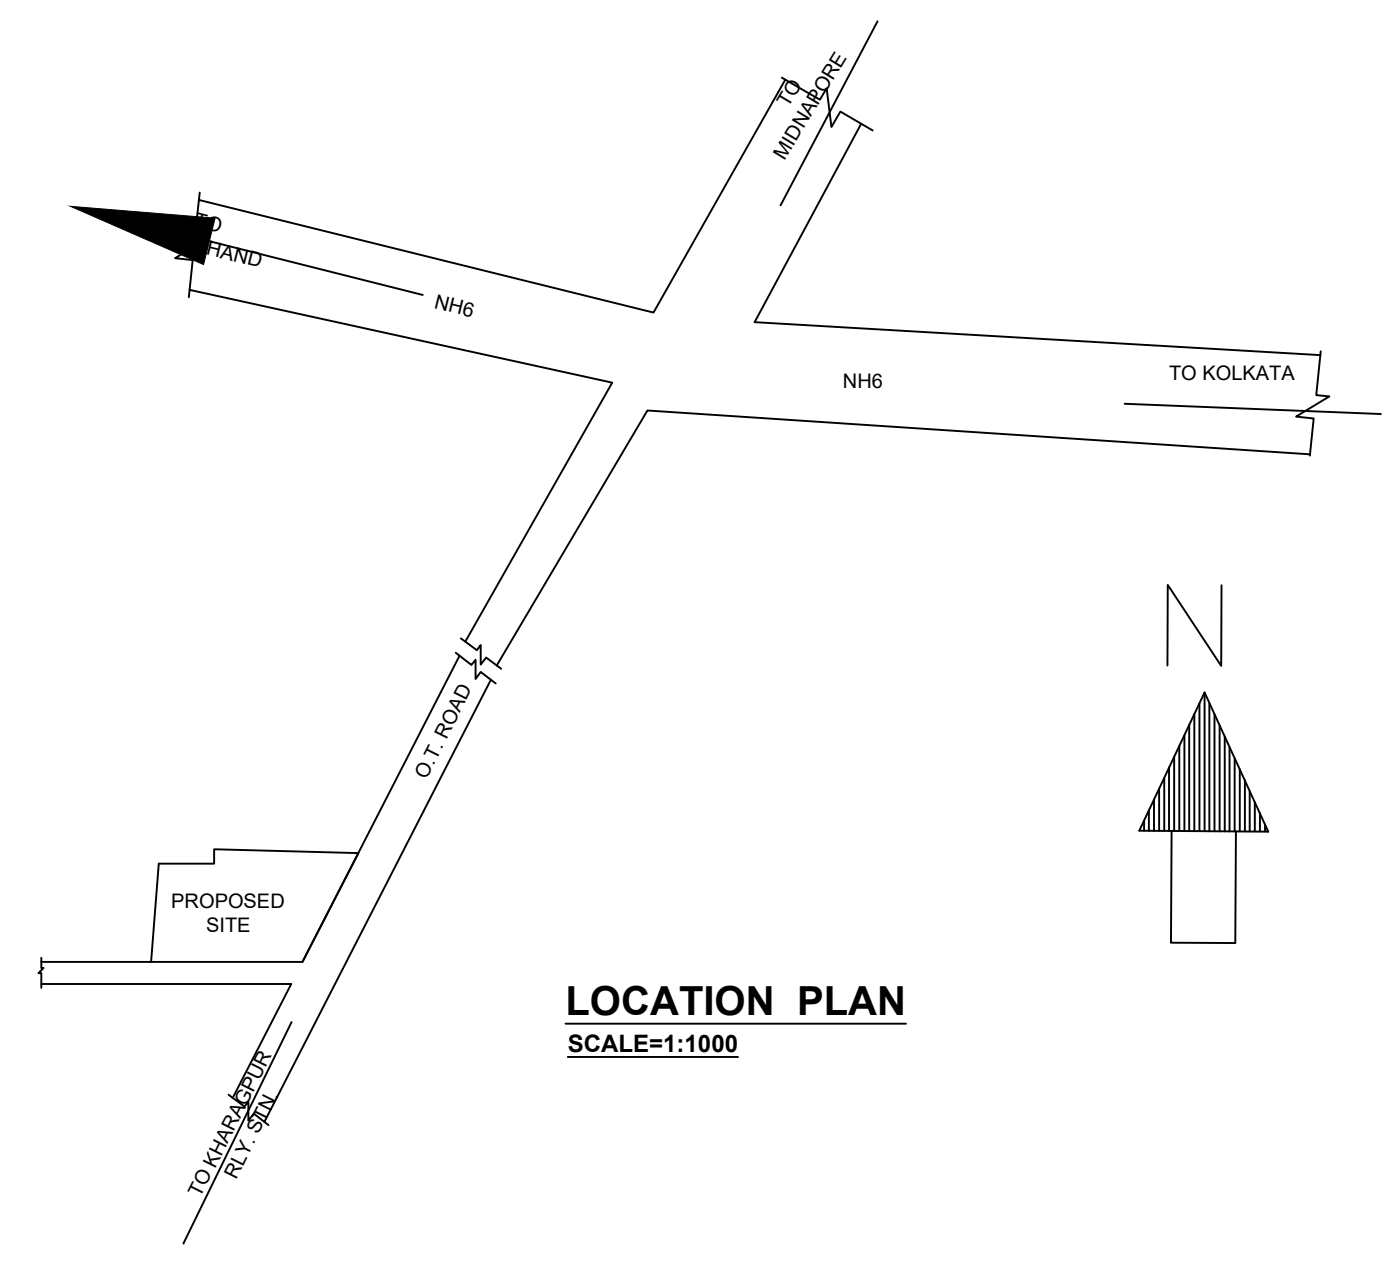

OWNER'S NAME _____

Signature of Owner : _____

THE STRUCTURAL DESIGN AND DRAWING OF BOTH FDN. AND SUPERSTRUCTURE OF THE BLDG. HAS BEEN MADE BY ME CONSIDERING ALL POSSIBLE LOADS INCLUDING SEISMIC LOAD AS PER THE NBC OF INDIA AND CERTIFIED THAT IT IS SAFE AND STABLE IN ALL RESPECT.

Signature of Geo-Technical engineer : _____

Signature of Structural engineer : _____

THIS IS TO CERTIFY THAT THE BUILDING PLAN HAS BEEN DRAWN UP WITH FULL RESPONSIBILITY AS PER PROVISIONS OF BUILDING RULES & AS AMENDED FROM TIME TO TIME & SITE CONDITION CONFORM WITH THE PLAN & THAT IT IS A BUILDABLE SITE & NOT A TANK OR TANK FILLED LAND.

SOLINAK KUMAR DAS
COUNCIL OF ARCHITECTURE
REG. NO. - CAG0185719
Signature of Architect :

PROJECT :
PROPOSED B+G+4 STORED RESIDENTIAL APARTMENT BUILDING OF SRI SURAJIT BASU S/O- LATE NIRMAL UMAR BOSE. 2. SMT. KAKALI BOSE W/O- LATESUSOBHAN BOSE 3. SRI SUSARATHI BOSE 4. SRI SUMANTRABOSE BOTH ARE S/O- LATE SUSOBHAN BOSE AT INDA (NIRMAL KUTHIR) WORD NO-1, P.O-INDA P.S KHARGAPURDIST-PASCHIM MEDINIPUR ON MOUZA PANCHBERIA , J.L. NO-233, R.S PLOT NO-1512(P).L.R PLOT NO-2655(P), P.S-KHARGAPUR , DIST-PASCHIM MEDINIPUR UNDER KHARGAPUR MUNICIPALITY AREA.

AGE NO:	TITLE : GROUND FLOOR PLAN, BASEMENT PLAN, 1ST FLOOR PLAN, TYPICAL FLOOR PLAN, ROOF PLAN, SECTION-AA, SECTION-BB & FRONT ELEVATION SITE PLAN, U.G.R. DETAIL, SEPTIC TANK DETAIL, AREA STATEMENT, DOORS & WINDOWS SCHEDULE
REVISION NO:	SCALE : As mentioned
DATE :	18.12.2024