


PLAN SHOWING THE PLOT HAVING AREA 12.85 DECIMAL / 7.776 KATHA LAND INSIDE RS PLOT NO 1651 LR PLOT NO 2122 INSIDE MOUZA- KURURIA, JL NO- 56 UNDER DURGAPUR MUNICIPAL CORPORATION, DIST- PASCHIM BURDWAN, WEST BENGAL SHOWN AS- 

NAME OF THE PROJECT- PAPA GORILLA PHASE-1 (TOWER-1) (G+4)
B5/20, MILAN PALLY, DURGAPUR,
DIST- PASCHIM BURDWAN,
WEST BENGAL, PIN- 713203



NAME OF OWNER- 1. MR. APARUP CHATTERJEE
2. MRS. RINKU CHAKRABORTY

NAME OF DEVELOPERS- PAPA GORILLA
24 KHUDIRAM SARANI, SARADA PALLY,
BENACHITY, DURGAPUR-713213

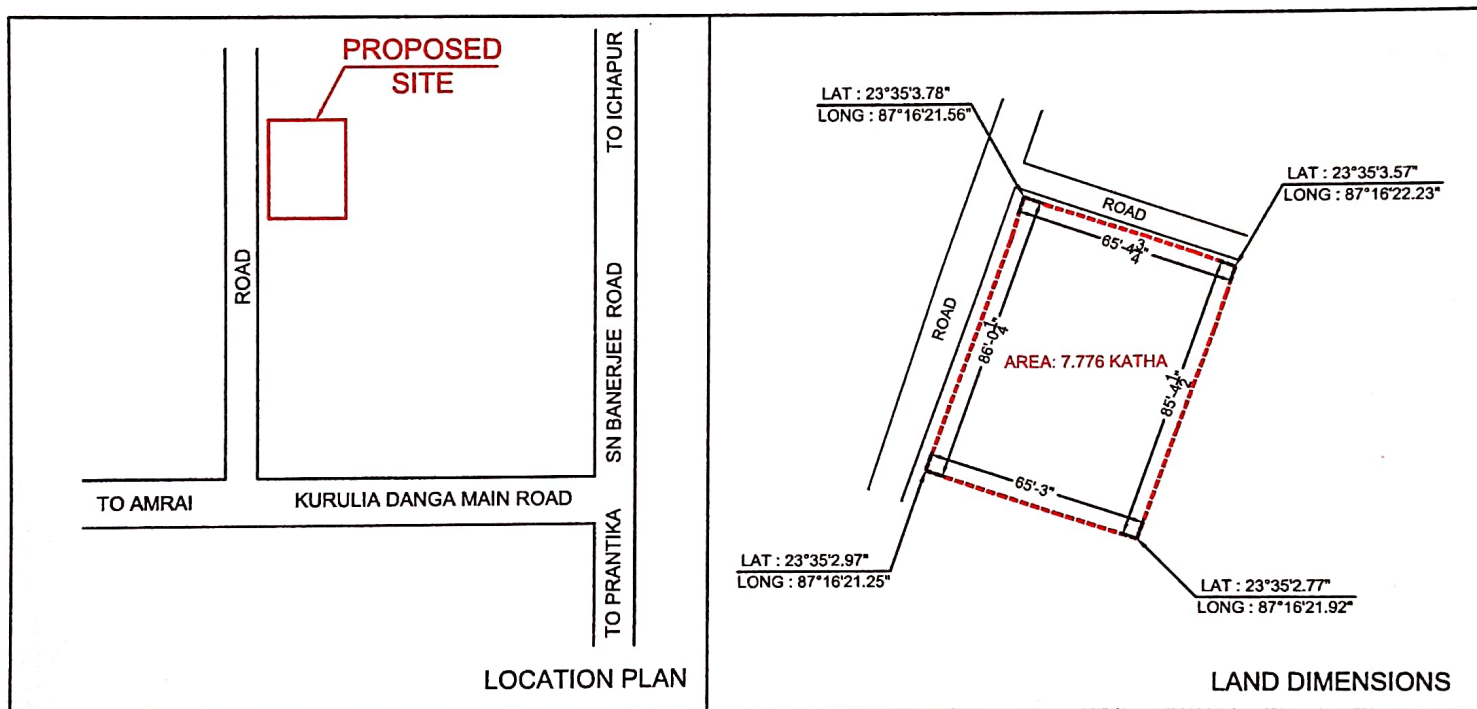

KURURIA (RS MOUZA MAP)

MOUZA NAME : KURURIA
J.L. NO. : 56
POLICE STATION : FARIDPUR
DISTRICT : PASCHIM BURDWAN

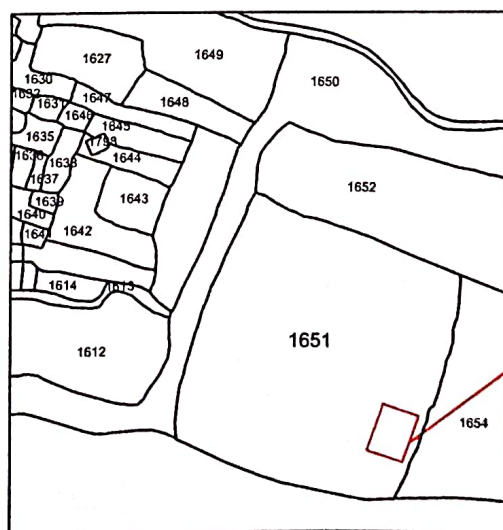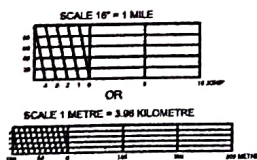

PROPOSED SITE

PREPARED BY-

GLOBAL SURVEYORS
REGD OFFICE- SEARSOLE BABUPARA
P.O.- SEARSOLE RAJBARI,
DIST.-PASCHIM BURDWAN (W.B.)
PH:- 94342 37231, 9933738261
EMAIL:- info@globalurveyors.org
globalurveyors2001@yahoo.co.in
WEBSITE:- www.globalurveyors.org
(AN ISO 9001:2015 CERTIFIED FIRM)

DIRECTION



DRAWING NO- GS/PG/2024/KURURIA/T/1/1 OF 1

SCALE

SIGNED & VERIFIED BY-

B. Shatak
GLOBAL SURVEYORS

"PUSPANJALI" SEARSOLE BABU PARA
P.O.-SEARSOLE,RAJBARI,P.S.-RANIGANJ,PIN-713303
DIST.-PASCHIM BARDHAMAN (W.B.)