


LOCATION DETAILS OF THE PROJECT OF LAND DEMARCATED FOR THE PROJECT DEVELOPMENT ALONG WITH ITS BOUNDARIES INCLUDING THE LATITUDE & LONGITUDE OF THE ENDPOINT OF THE PROJECT

PROJECT :-
 PROPOSED LOWER GROUND + 7 STORIED RESIDENTIAL CUM COMMERCIAL BUILDING AT S.F. ROAD, OPP. FIRE BRIGADE, SILIGURI, DIST.- DARJEELING

OWNER :-
 1. SRI. SUSHIL KUMAR BHUPAL
 S/O LT. MAHABIR PRASAD BHUPAL

LAND SCHEDULE :-
 MOUZA - SILIGURI
 PLOT NO. - 3361 (R.S.), 9913 (L.R.)
 KHATIAN NO.- 1461 (R.S.), 2117 (L.R.)
 P. S. - SILIGURI
 J.L. NO. - 110(88)
 SHEET NO. - 03 (R.S.), 20 (L.R.)
 PARGANA - BAIKUNTHAPUR
 WARD NO. - 25 (S.M.C.)
 DISTRICT. - DARJEELING

GPS CO-ORDINATES :-
LATITUDE :- 26°42' 9.26" N
LONGITUDE :- 88°25' 5.56" E

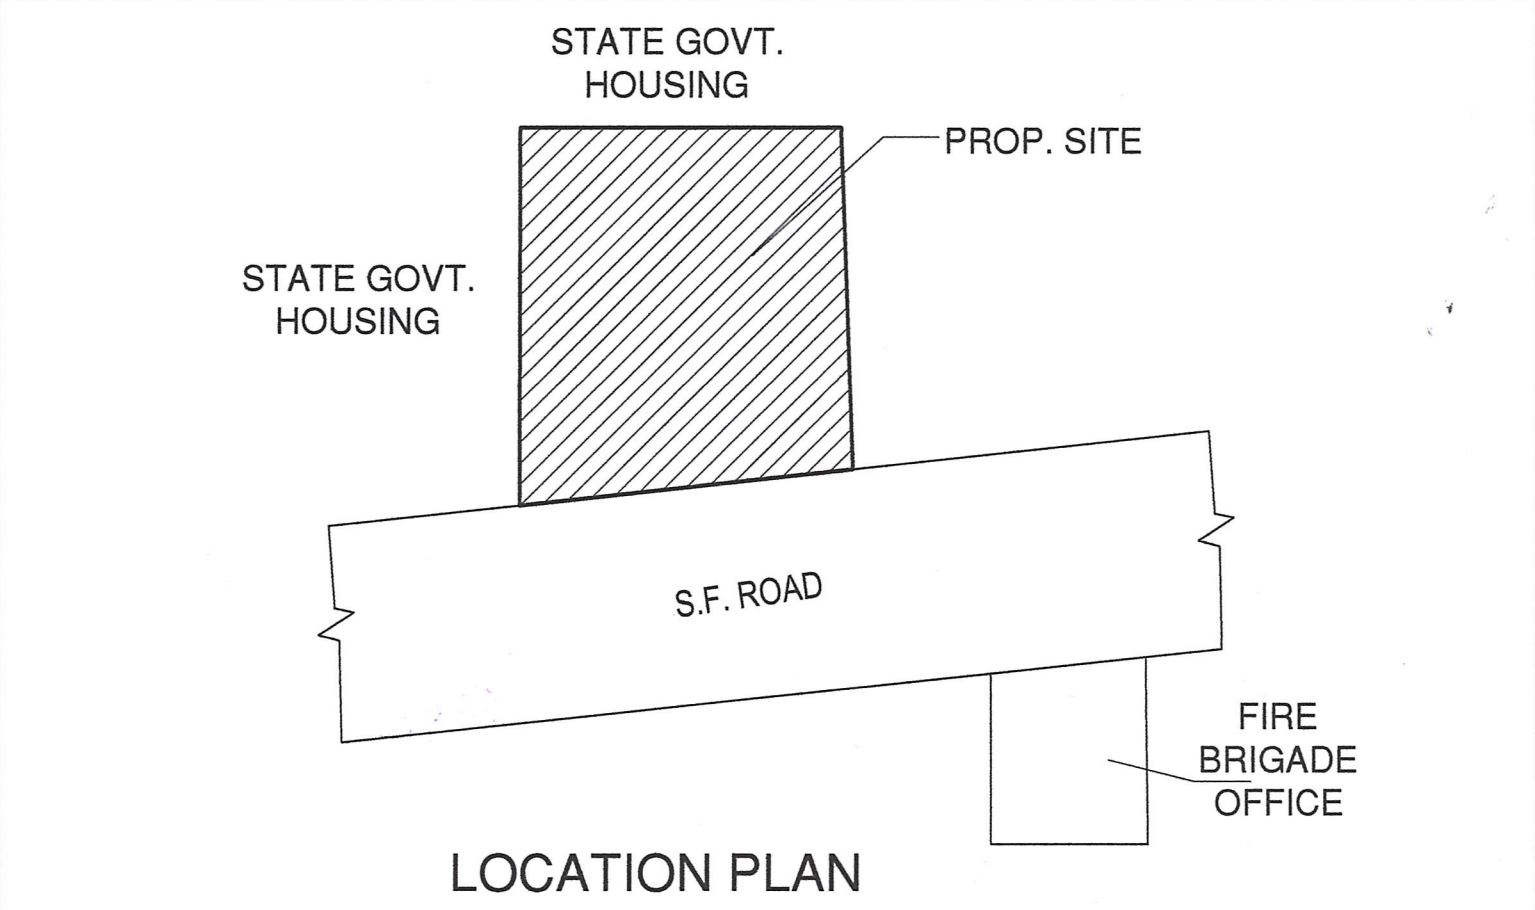

SIGN. OF OWNER
DWARIKA INFRA
Narish Kumar Agarwala
Partner

SIGN. OF L.B.S. / L.B.A.
Pritam Deo
PRITAM DEY (B. Arch.)
 Counciling Architect
 CA/2006/39076

