



BUILDING PERMIT

e-naksha
Digitally signed by Rajpur-Sonarpur Municipality

Date: 13-07-2023

From :

The Chairman

Rajpur-Sonarpur Municipality

Building Permit Number: SWS-OBPAS/2207/2023/0968

To:

Mr. Apurba Ganguly

R. N. C. Road

Subject: Issue of sanction of erection of the building and issue of Building Permit under rule 21.

Building Particulars:

Premises No	527	Holding No	527
Street/Lane	R N C Road	Borough No	-
Ward	Ward-21	Block No	-
Plot No : Khatian No	RS-670 : 32,LR-1175 : 3213		
Mouza	Bangshidharpur	JL	34
Police Station	sonarpur		


Sir/Madam,

With reference to your application dated **22-04-2023** for the sanction of the building with particulars mentioned above , this Building Permit is hereby granted subject to the following conditions :-

1. The Building Permit is valid up to **12-07-2026**
2. The Building Permit No. **SWS-OBPAS/2207/2023/0968** dated **13-07-2023** is valid for **Residential** purpose
3. The construction will be undertaken as per sanctioned plan only and no deviation from West Bengal Municipal (Building) Rules 2007(as amended) will be permitted.

Any deviation done against the said rules is liable to be demolished.

Yours faithfully,

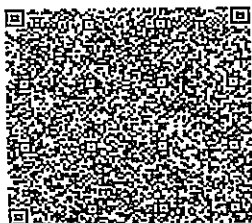



Signature valid

Digitally Signed.
Name: Dr. Pallab Kumar Das
Date: 13-Jul-2023 11:56:51
Reason: Building Permit
Location: Rajpur-Sonarpur

Dr. Pallab Kumar Das

Chairman

HOUSE SEWER LAYOUT
 PLAN AT- 527, R. N. C. ROAD, WARD NO.- 21, MOUZA- BANGSHIDHARPUR,
 J.L. NO.- 34, R. S. DAG NO.- 670, L. R. DAG NOS.- 1175, R. S. KHATIAN
 NO.- 32, L. R. KHATIAN NO.- 3213, P. S.- SONARPUR, DIST.- 24 PGS. (S),
 UNDER RAJPUR SONARPUR MUNICIPALITY.

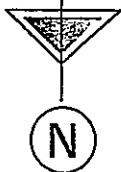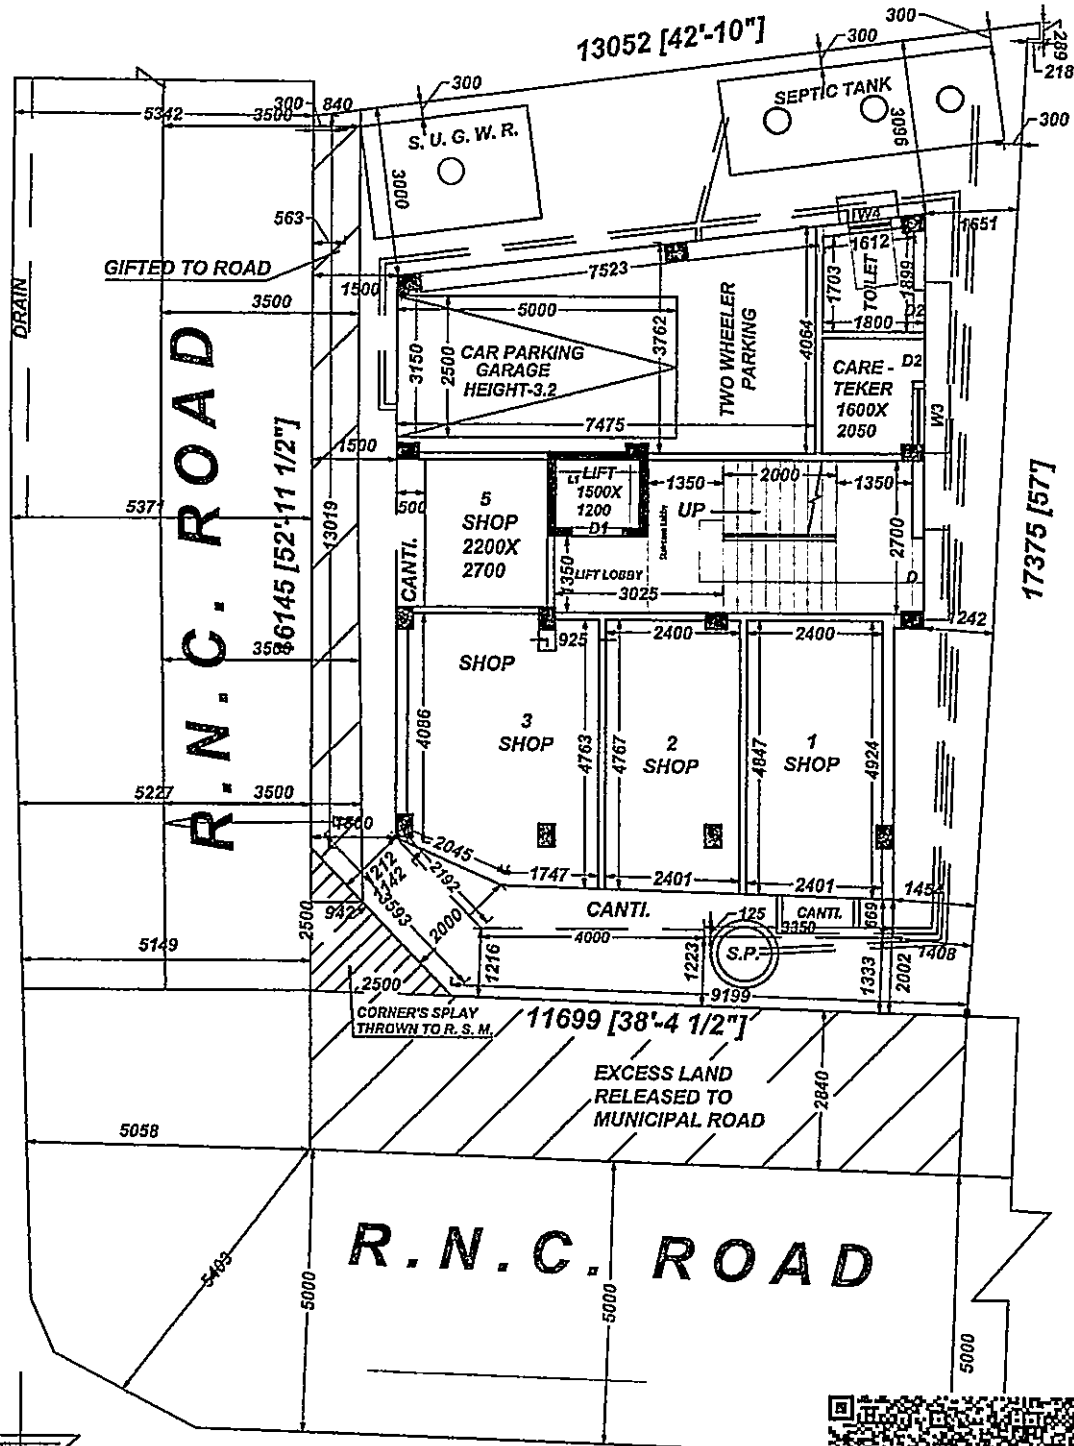


HOUSE SEWER LAYOUT PLAN
 SCALE = 1 : 100

AVIJIT DEB ROY
 REGISTERED CIVIL ENGINEER
 L. B. S. NO. 099 [CLASS - I] / RJPSON
 631, J. N. BOSE ROAD, POST-
 KODALIA, KOLKATA 700146
 MOBILE NO. 9830246073



GOPAL CHANDRA BAG
 B. E. (CIVIL), M. E., MIGS.
 Rajpur Sonarpur Municipality
 E. S. E. - I / 81, E.B.S. - I / 861
 MOBILE NO. 9874491448

NAI

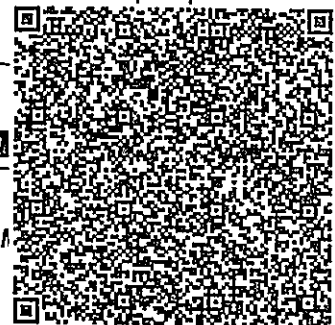

APURBA GANGULY

HOUSE WATER LAYOUT
 PLAN AT- 527, R. N. C. ROAD, WARD NO.- 21, MOUZA- BANGSHIDHARPUR,
 J. L. NO.- 34, R. S. DAG NO.- 670, L. R. DAG NOS.- 1175, R. S. KHATIAN
 NO.- 32, L. R. KHATIAN NO.- 3213, P. S.- SONARPUR, DIST.- 24 PGS. (S),
 UNDER RAJPUR SONARPUR MUNICIPALITY.

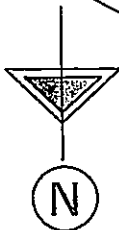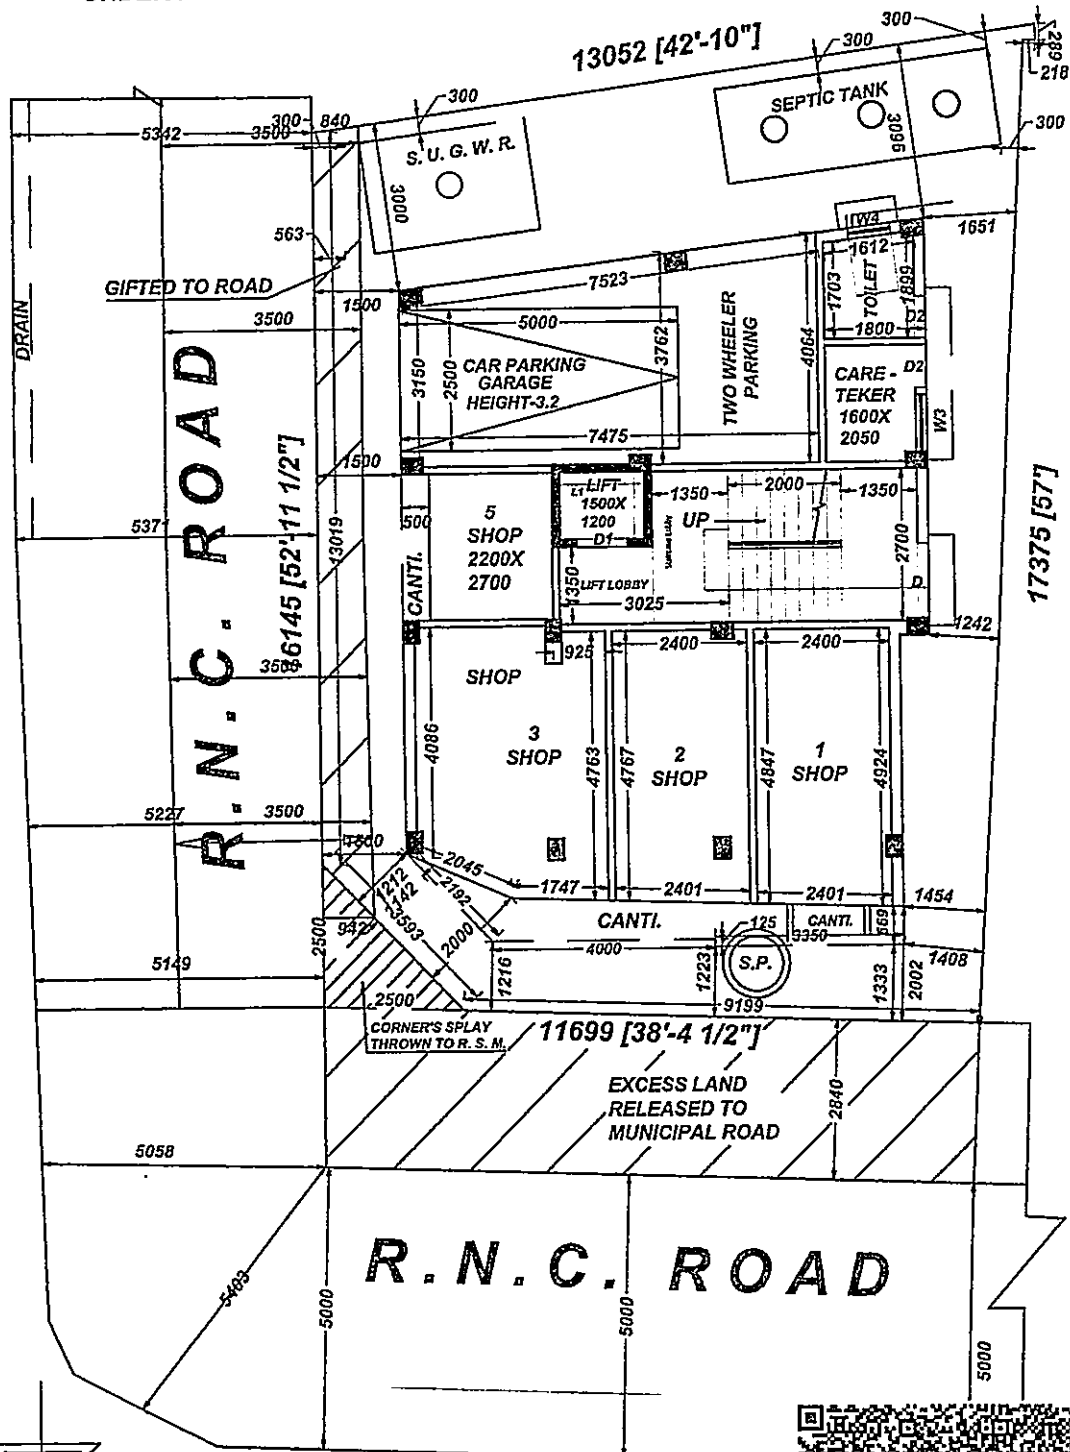

HOUSE WATER LAYOUT P
 SCALE = 1 : 100

AVIJIT DEB ROY
 REGISTERED CIVIL ENGINEER
 L. B. S. NO. 099 [CLASS - I] / RJPSON
 631, J. N. BOSE ROAD, POST-
 KODALIA, KOLKATA 700146
 MOBILE NO. 9830246073

GOPAL CHANDRA BAG
 B. E. (CIVIL), M. E., MIGS.
 Rajpur Sonarpur Municipality
 E. S. E. - 1 / 61, E.B.S. - 1 / 861
 MOBILE NO. 9874491448

NAI



APURBA GANGULY