
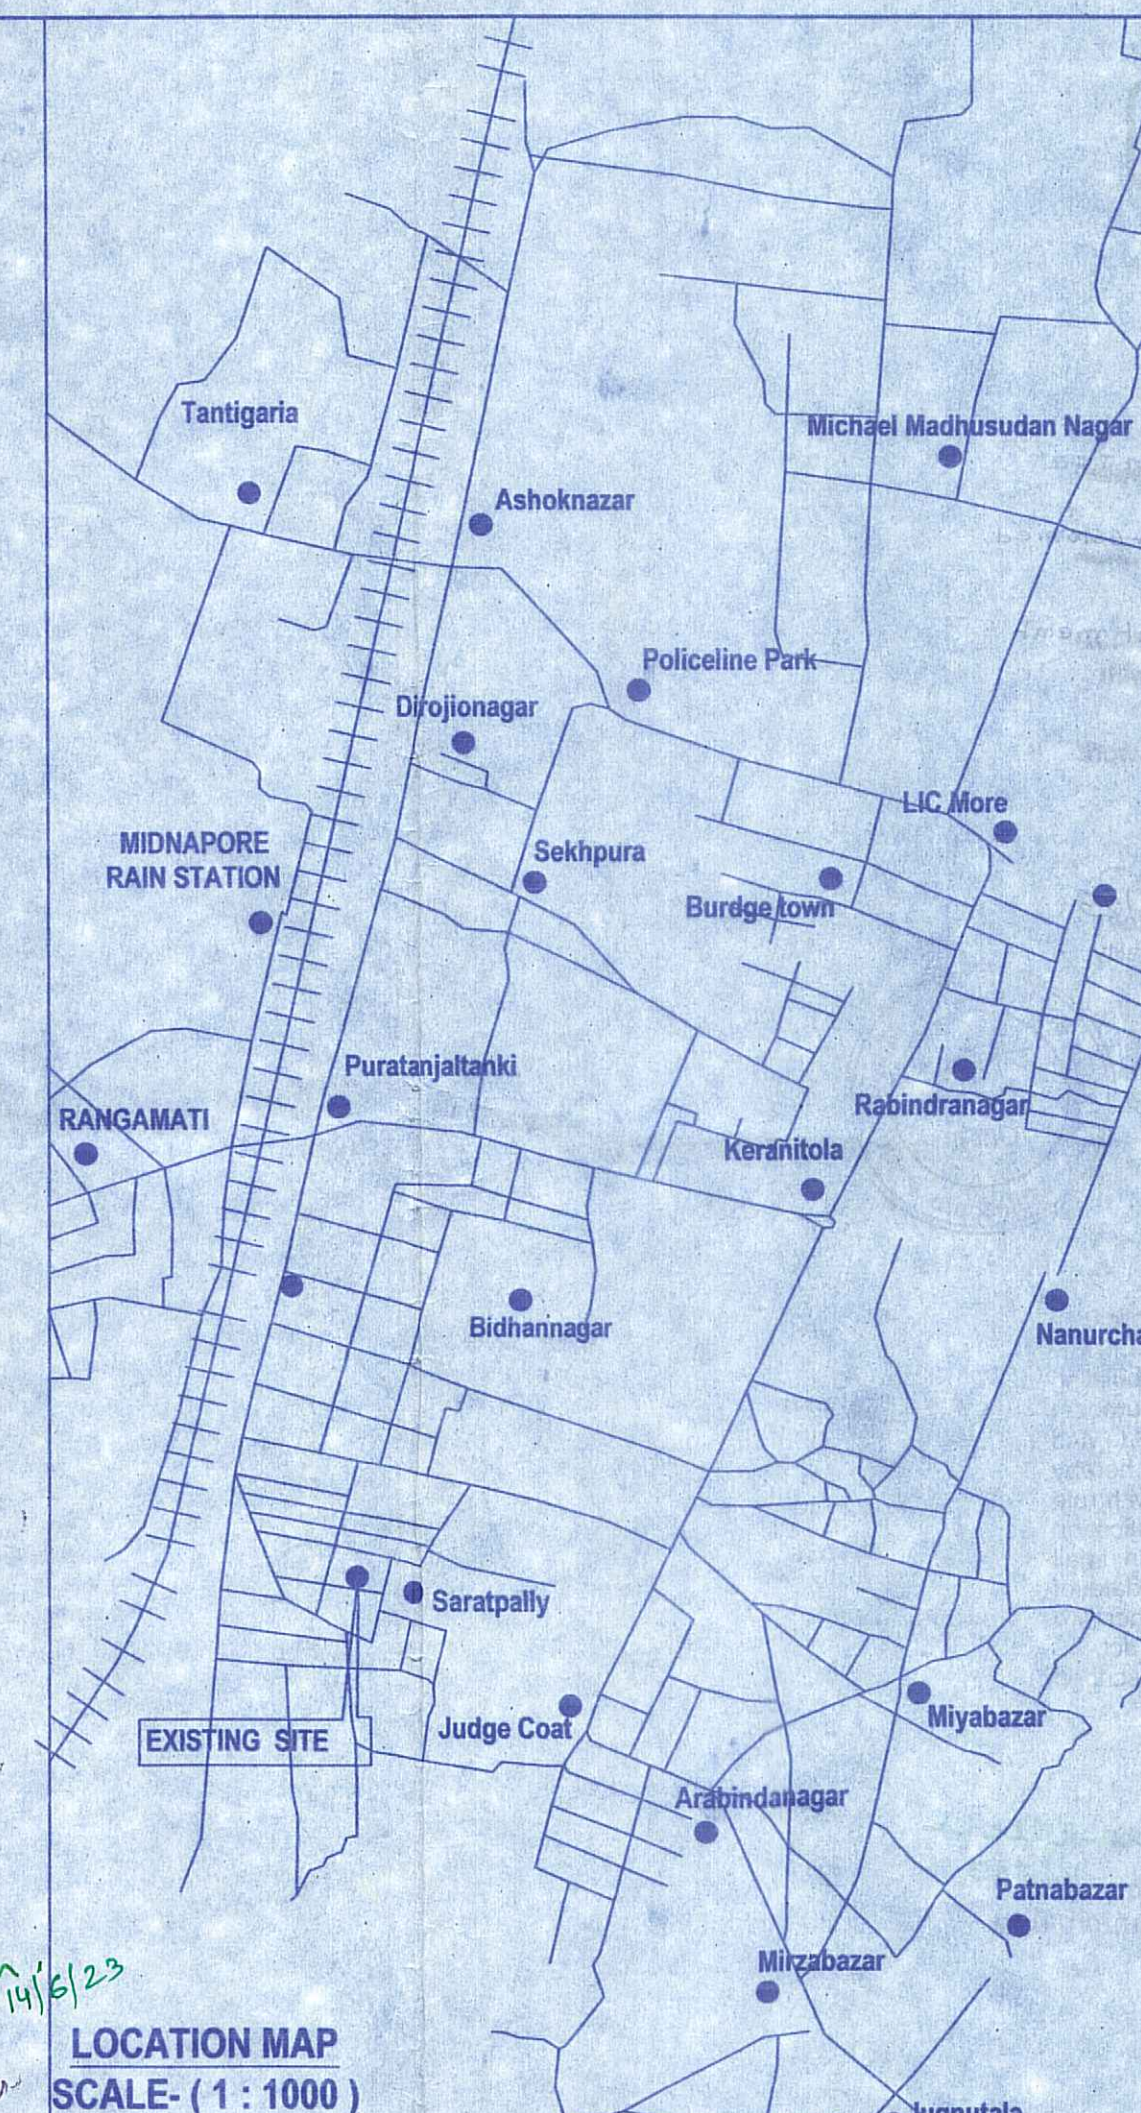
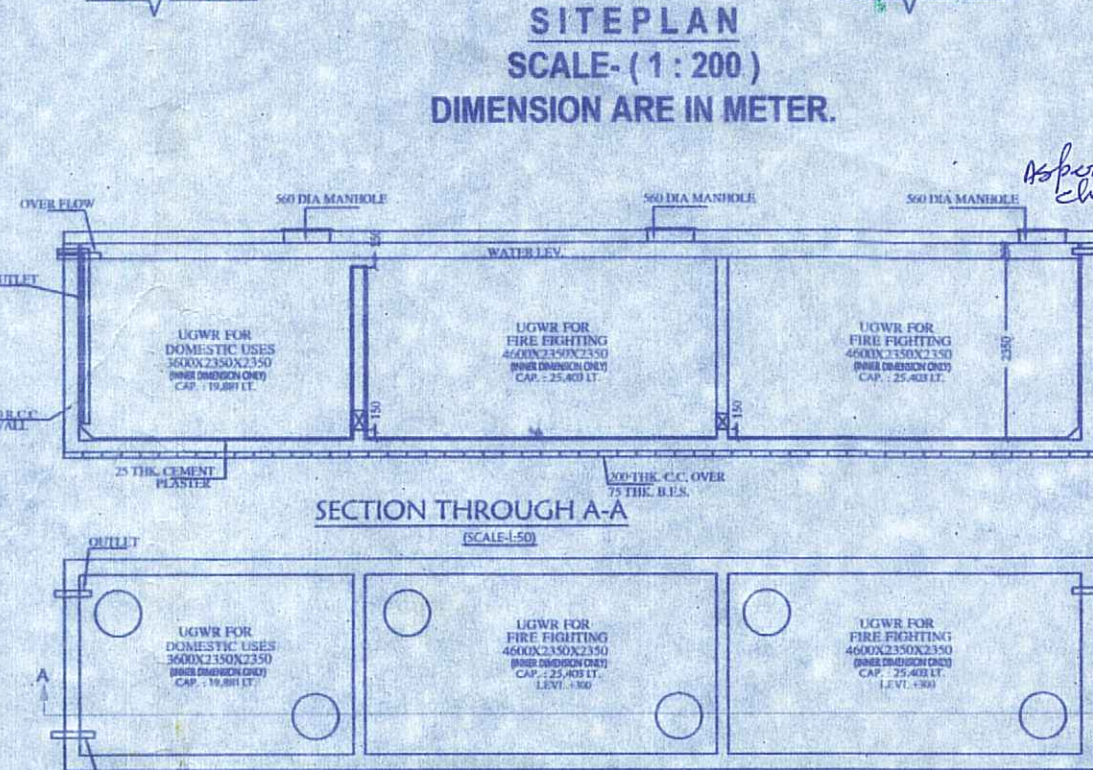
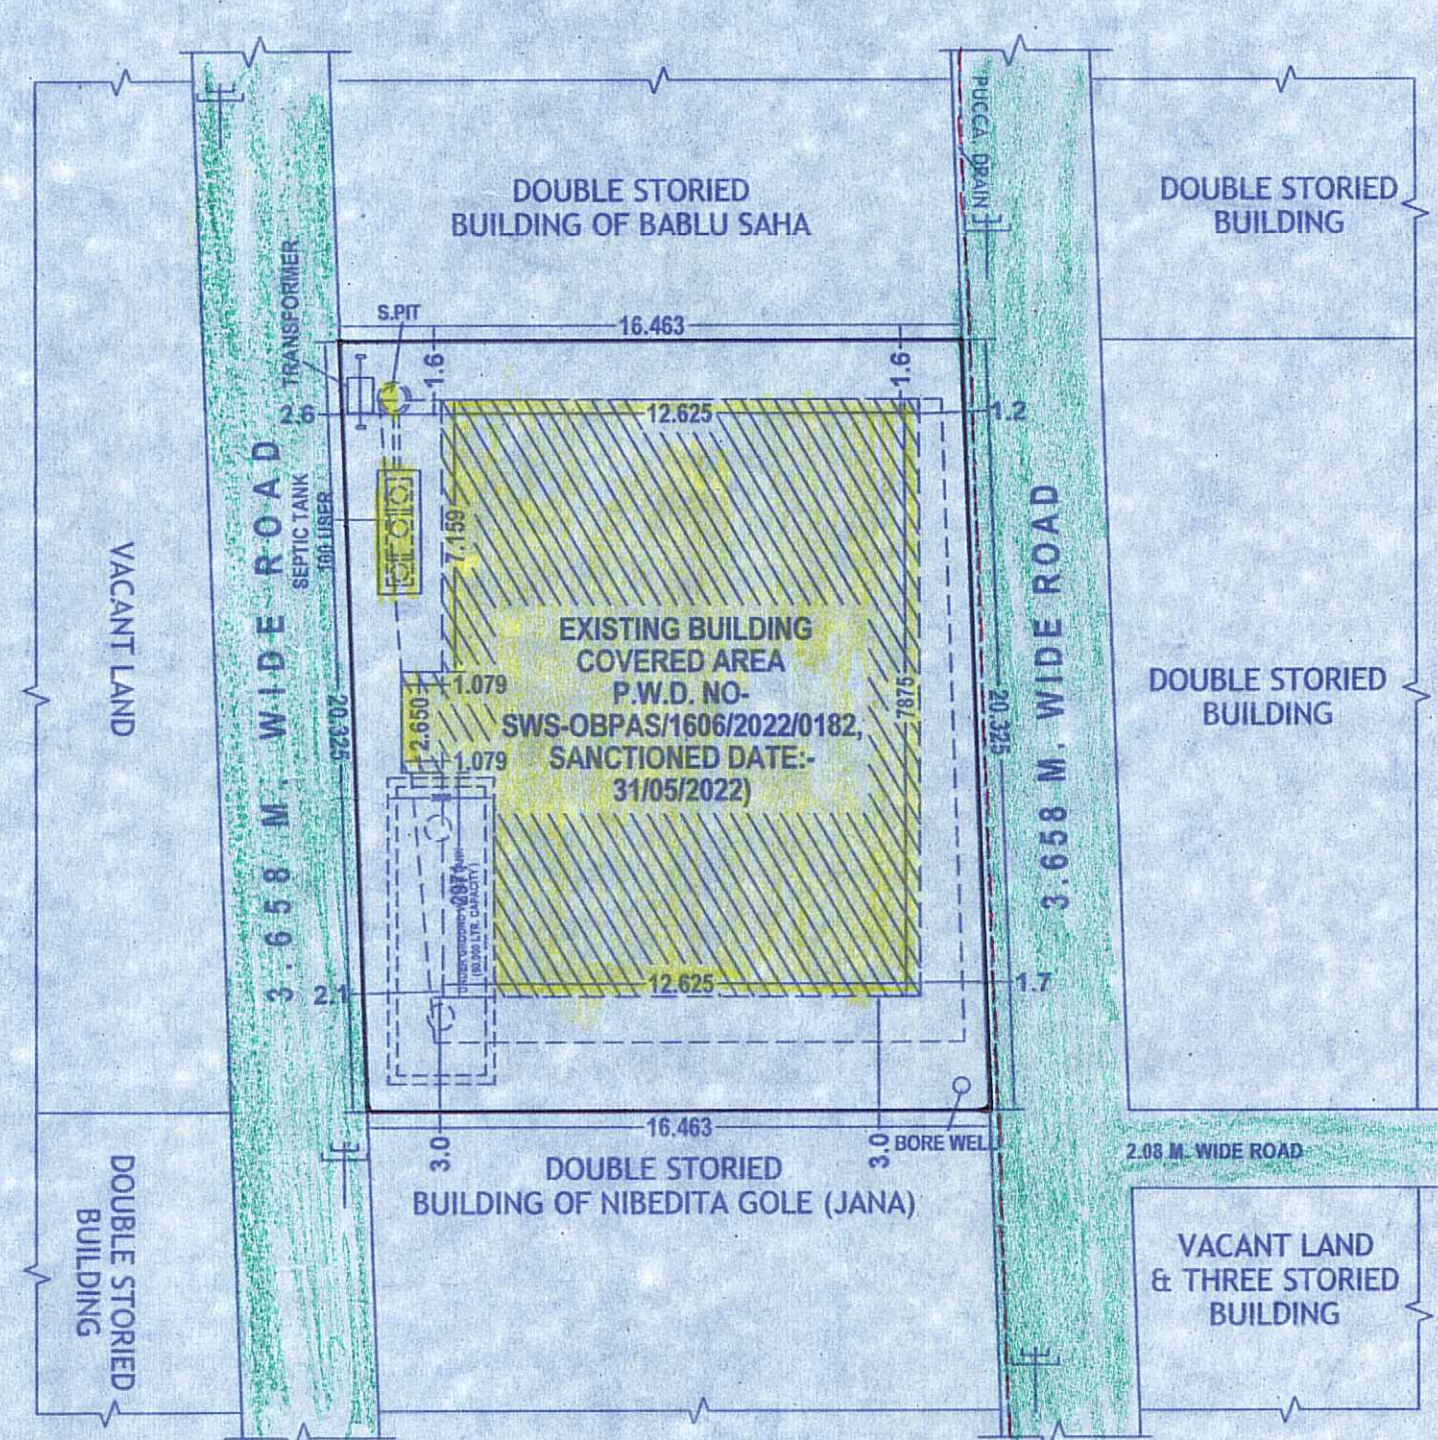


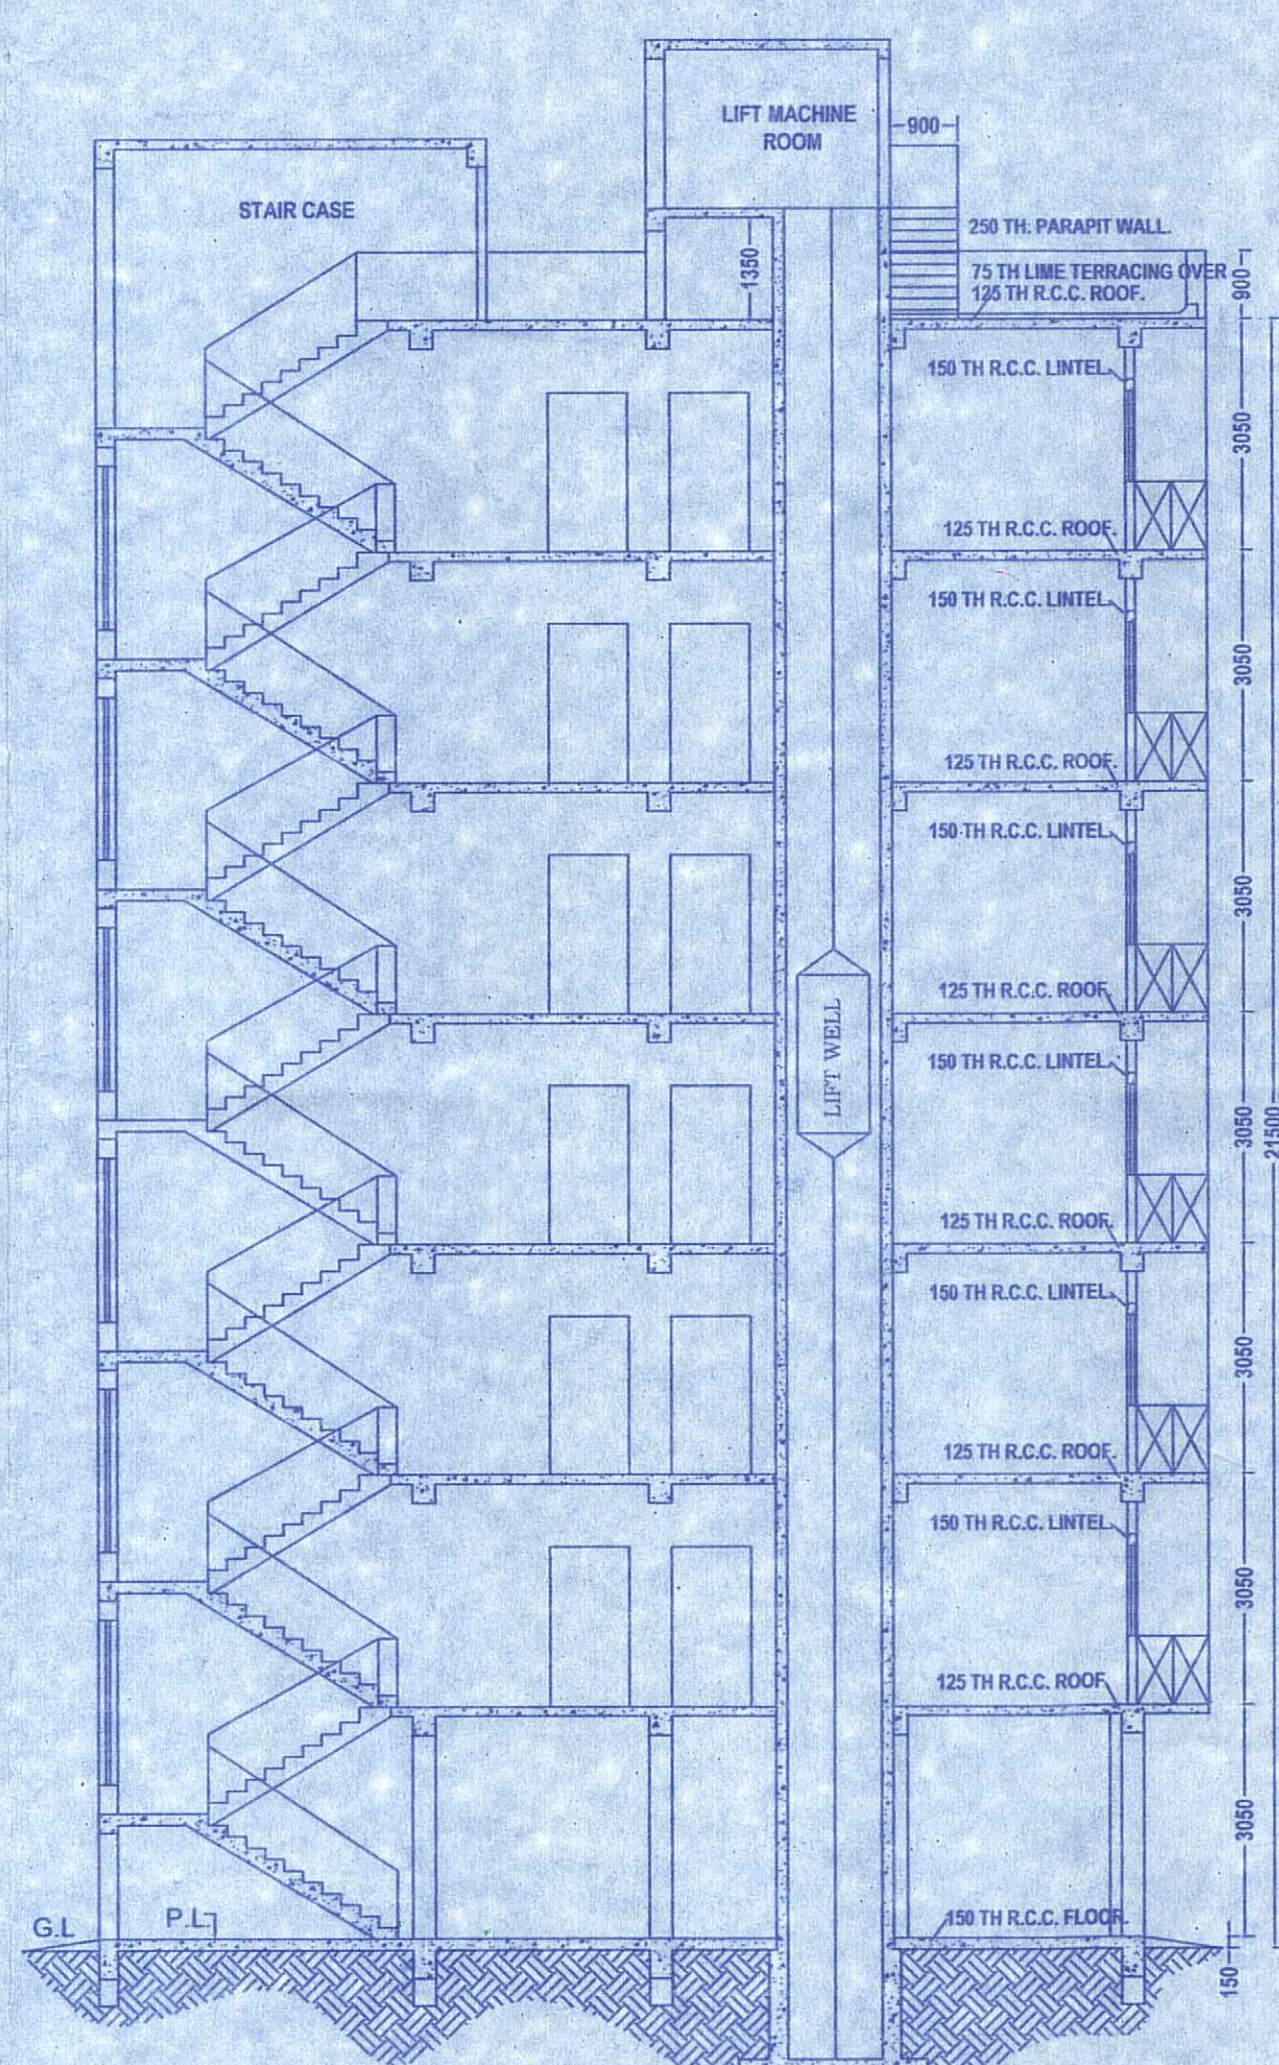

THE PLAN SHOWING FOR PROPOSED
THIRD FLOOR, FOURTH FLOOR, FIFTH
FLOOR & SIXTH FLOOR OVER EXISTING
G+2 STORIED RESIDENTIAL
APARTMENT BUILDING OF 1) SRI AMIT
KUMAR HAZRA, 2) SRI PARTHAJIT
HAZRA, BOTH S/O- LATE PRAVASH
KUMAR HAZRA, 3) SMT SASWATI HAZRA
(NANDI), W/O- SRI ASIM NANDI, AT
MOUZA- NARAMPUR, J.L. NO- 174, R.S.
PLOT NO- 15 (PART), R.L. PLOT NO-
1017 (PART), WARD NO- 23, HOLDING
NO- 728, MAHALLA- SARATPALLY, P.S.-
KOTWALI, UNDER MIDNAPORE
MUNICIPALITY.

LEGAL REPRESENTATIVE EXECUTORS
ADMINISTRATOR & ASSIGN IN FAVOUR
OF 'GAYETRI CONSTRUCTION' PROP.
SMT KALPANA BANERJEE, W/O- SRI
TAPAN BANERJEE, DUCK BANGLOW
ROAD, MIDNAPORE, PASCHIM
MEDINIPUR.

AREA UTILIZATIONS STATEMENT		
AREA OF TOTAL LAND	334.530	SQ.M.
COVERED AREA IN EXISTING GROUND FLOOR	201.704	SQ.M.
COVERED AREA IN EXISTING FIRST FLOOR	245.383	SQ.M.
COVERED AREA IN EXISTING SECOND FLOOR	245.383	SQ.M.
COVERED AREA IN PROPOSED THIRD FLOOR	245.383	SQ.M.
COVERED AREA IN PROPOSED FOURTH FLOOR	245.383	SQ.M.
COVERED AREA IN PROPOSED FIFTH FLOOR	245.383	SQ.M.
COVERED AREA IN PROPOSED SIXTH FLOOR	245.383	SQ.M.
TOTAL COVERED AREA	1674.002	SQ.M.
GROUND COVERAGE	60.29	%
FAR	5.004	
HEIGHT OF THE BUILDING	21.50	M.

SCHEDULE OF OPENING			
S/L NO.	SYMBOLS	REFERENCE	SIZE
1.	D	DOOR	1200 X 2100
2.	D1	DOOR 1	900 X 2100
3.	D2	DOOR 2	750 X 2100
4.	W	WINDOW	1500 X 1200
5.	W1	WINDOW 1	1200 X 1200
6.	V	VENTILATOR	600 X 600
7.	SL	SKYLIGHT	900 WIDE

REFERENCE		 SCALE & DIMENSIONS AS NOTED
PLOT LINE		
EX. WORK		
PRO. WORK		
EX. ROAD		
DRAIN		

NOTE OF SPECIFICATION:

- 1. ALL DIMENSION ARE IN MILLIMETER.
- 1. ALL P.C.C SHALL BE 1:2:3
- 1. ALL R.C.C SHALL BE 1:1.5:3
- 1. ALL 250MM BRICK WORK SHALL BE M15
- 1. ALL 125MM BRICK WORK SHALL BE M14
- 1. ALL REINFORCEMENT SHALL BE 20MM IS 43 CODE CEMENT SHALL BE MINIMUM 53 GRADE
- 1. IN ALL R.C.C WORK CHIPS(CHANDUL IF POSSIBLE) SHALL BE 25MM TO 40MM
- 1. SAND SHALL BE CONCRESSIONAL AND SILT CONTENT SHALL BE NEGLEGIBLE
- 1. COVER IN BEARS 25MM IN SLABS 12MM IN COLUMNS 25MM IN BEAMS AND BOTTOM
- 1. OTHER DETAILS SHALL BE AS PER DESIGN
- 1. 100 TH R.C.C ROOF SLAB DETAILS:
 - MAIN BARS - 8 MM @ 125 MM CC AT MID SPAN L2
 - 125 MM CC AT SUPPORT L2
 - DIST. BARS - 8 MM @ 175 MM CC
- 1. THE PHYSICAL POSITION & THE SUPPORTING LEGAL DOCUMENTS (RELATED TO THE BUILDING PLAN) WILL BE VERIFIED BEFORE APPROVED.

Gayetri Construction
Kallpana Banerjee.
Proprietor.

OWNER SIGNATURE

Patrali Pat.
AR. PATRALI PAL
CA/93/16012
L.B.A.- KMC
SIGNATURE OF ARCHITECT

Input

SUSMITA CHOUDHURY
B.TECH (CIVIL) - WBUT
ME (CONSTRUCTION) - JU
ESE-1/RJPSON/130
ESE-II/KMC/664
STER/NKDA/21/00010
CVSE/NKDA/10/00175

SIGNATURE OF STRUCTURAL ENGINEER

Sh. Chakraborty
DR. SANTOSH KUMAR CHAKRABORTY
B.C.E., M.E. (Soils, Roorkee)
P.H.D. (Foundation Engineering)
I.S.T.E., I.G.S., I.S. M.P.E. (London)
The Kolkata Municipal Corporation
License no. GT/18/1
Consulting Geotechnical Engineer
SIGNATURE OF GEO-TECHNICAL ENGINEER

