


PROPOSED G+4 STORIED OF R.S.DAG NO. 2048 , AT MOUZA-GOPALPUR , J.L NO-2,L.R KHATIAN NO:-6453, IN WARD NO -4 UNDER THE BIDHANNAGAR MUNICIPAL CORPORATION ,P.S -AIRPORT DIST: NORTH 24 PARGANAS.

1 NO. NIRANJAN
PALLY

7.046 M (AVG) WIDE ROAD

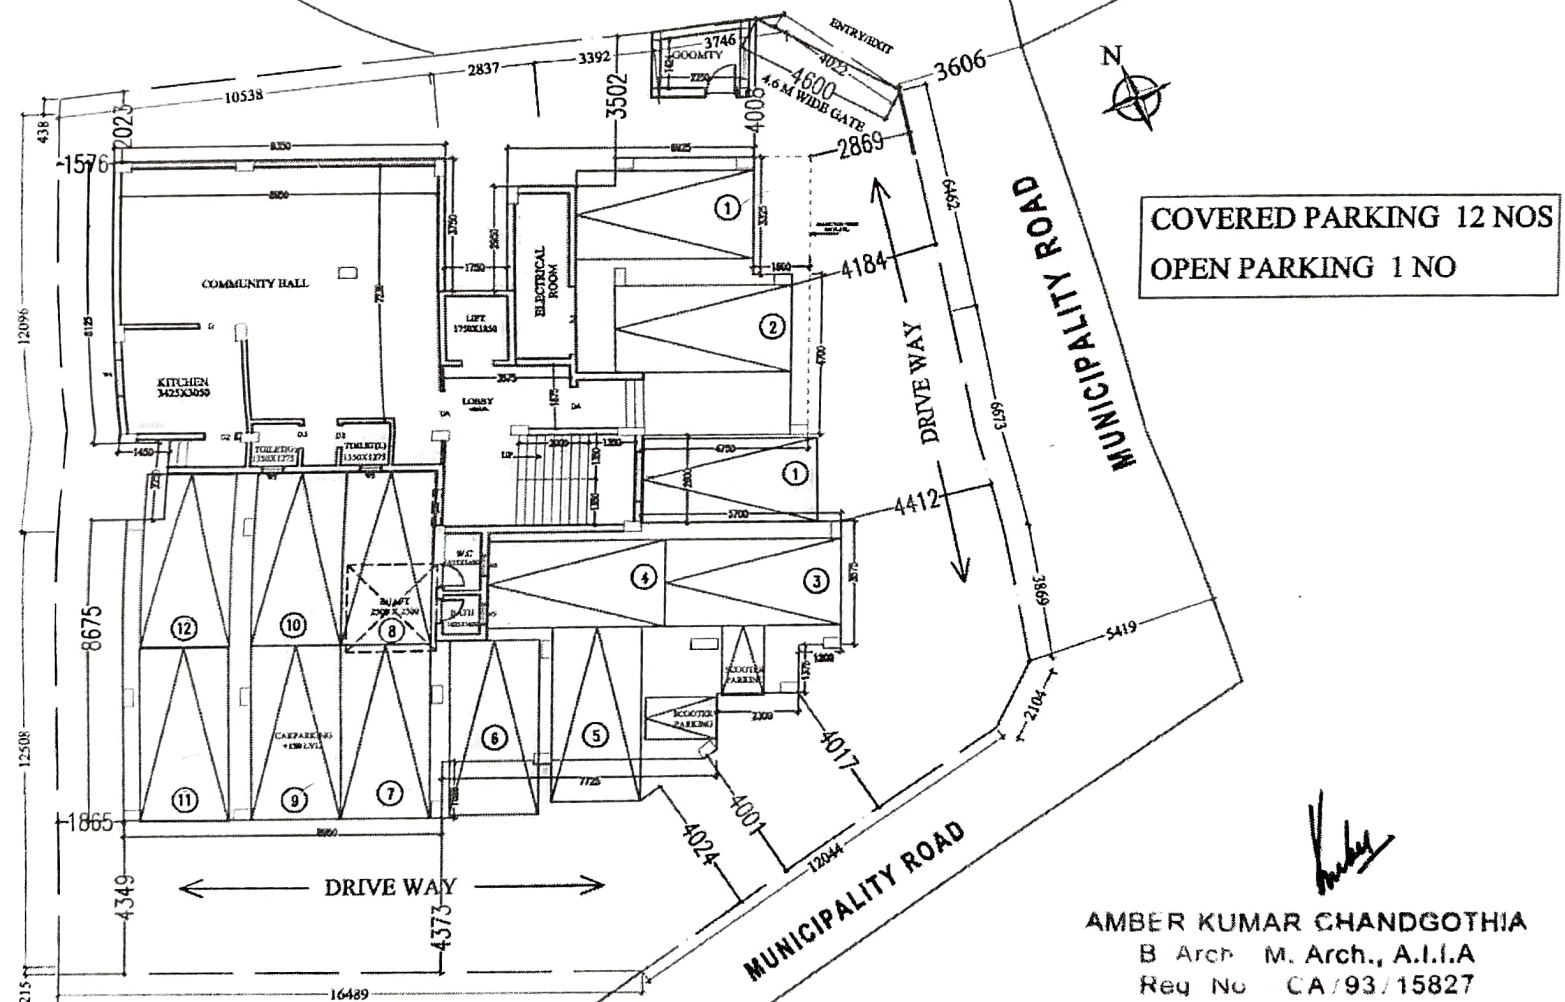

SIGNATURE OF ARCHITECT

GROUND FLOOR PARKING PLAN
SCALE 1:200

SIGNATURE OF OWNER