


Proposed Project at Premises No-32, Debendra Chandra Dey Road, Ward No-57, Borough-VII, under Kolkata Municipal Corporation, P.S.-Tangra, Kolkata-700015

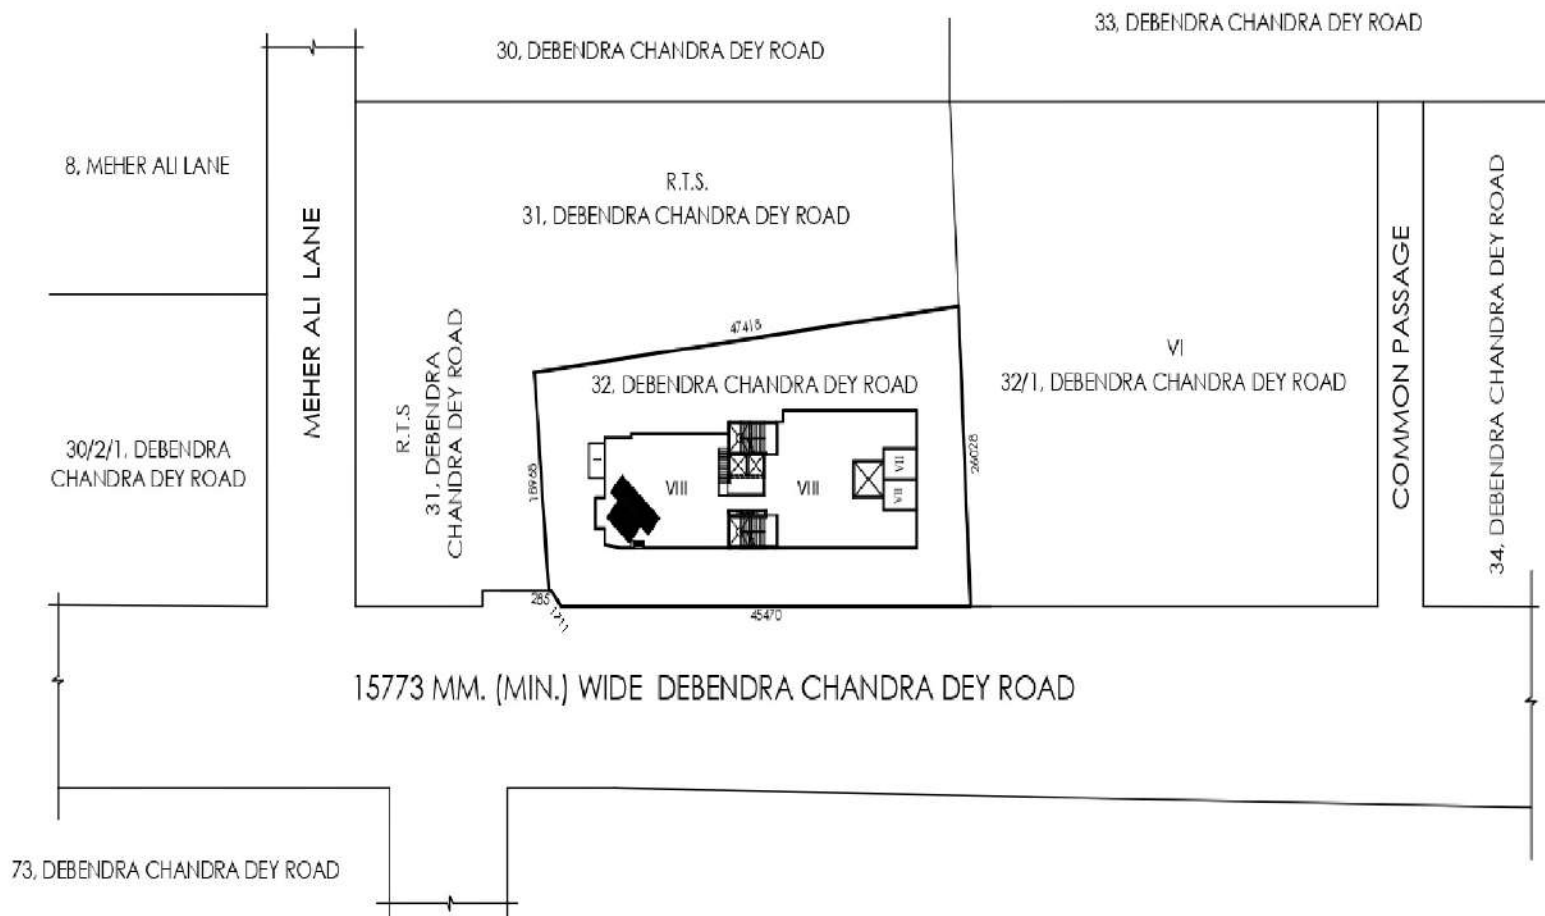

LATITUDE : 22.558477
LONGITUDE : 88.366290

JBR INFRASTRUCTURE PRIVATE LIMITED

[Signature]
Director

SIGNATURE OF OWNER