


Proposed Project at Mouza- Nari, JL No-70, LR Khatian No- 4311, 4312, 4313, RS Plot No- 546 & 547/4259, LR Plot No- 1326 & 1328, Ward No-8, Mahalla- Hafijullah Berh, Holding No- 380, under Burdwan Municipality PS- Burdwan, District- Purba Bardhaman

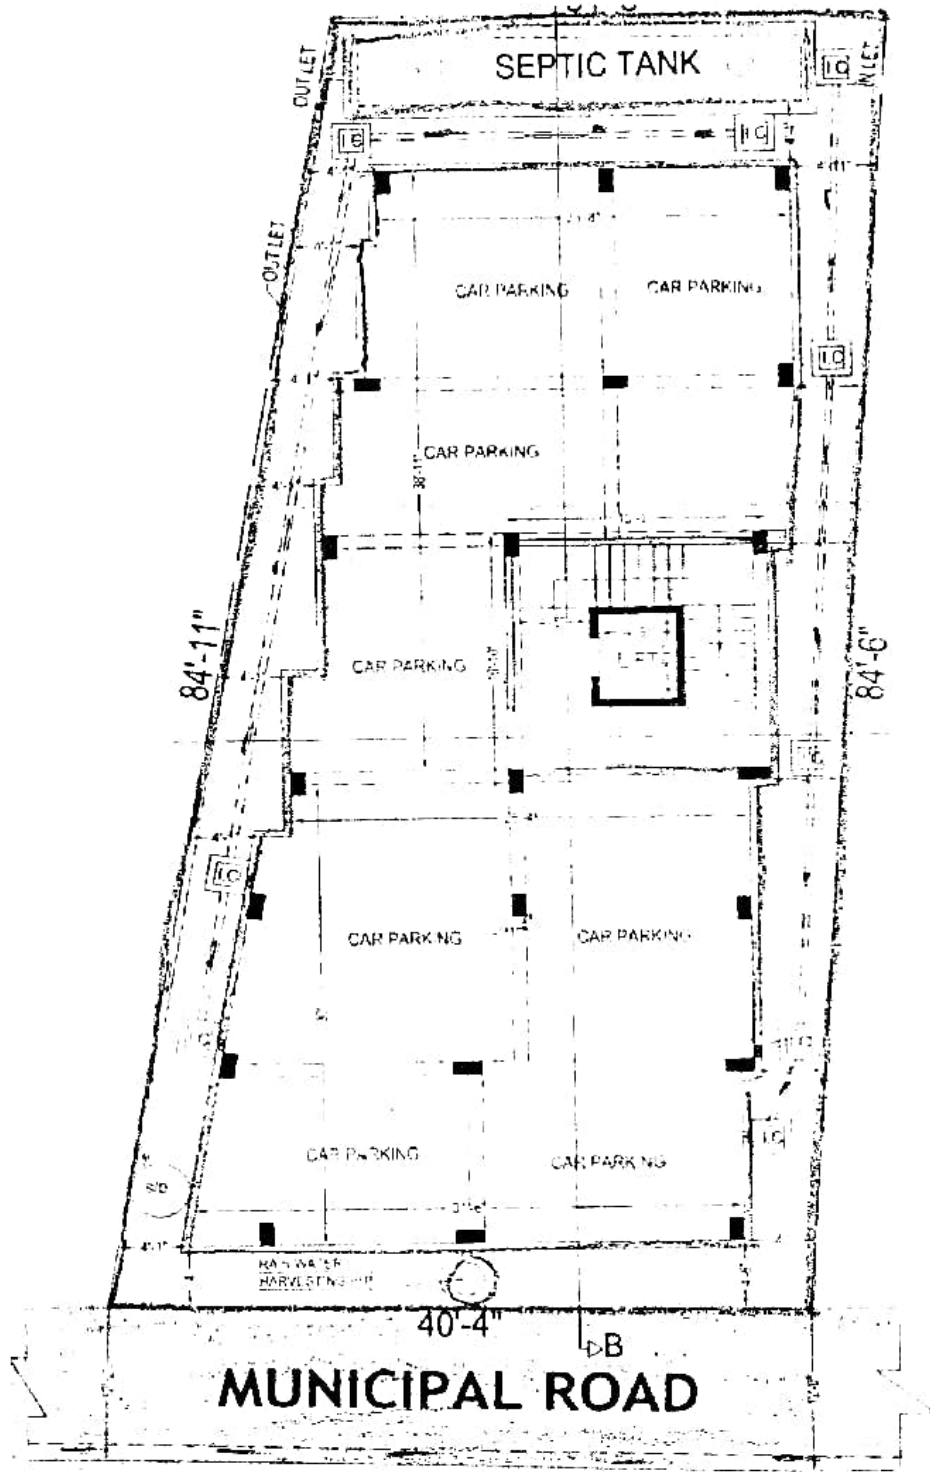

LATITUDE : 23.239589
LONGITUDE : 87.846434

M/s. Srishti Construction
Prasanta Bose
Partner

SIGNATURE OF OWNER