


PROPOSED G+IV STORIED RESIDENTIAL BUILDING AT  
HOLDING NO.- 4316, TEGHORI , WARD NO.- 8,  
L.R.DAG NO.- 89,R.S. DAG NO.-182,183,187; L.R. KHATIAN NO.-1308,  
MOUZA- NISCHINTAPUR; J.L. NO. - 53, P.S.-NARENDRAPUR  
(OLD- SONARPUR), DIST -24,PARGANAS(S),  
UNDER RAJPUR- SONARPUR MUNICIPALITY.

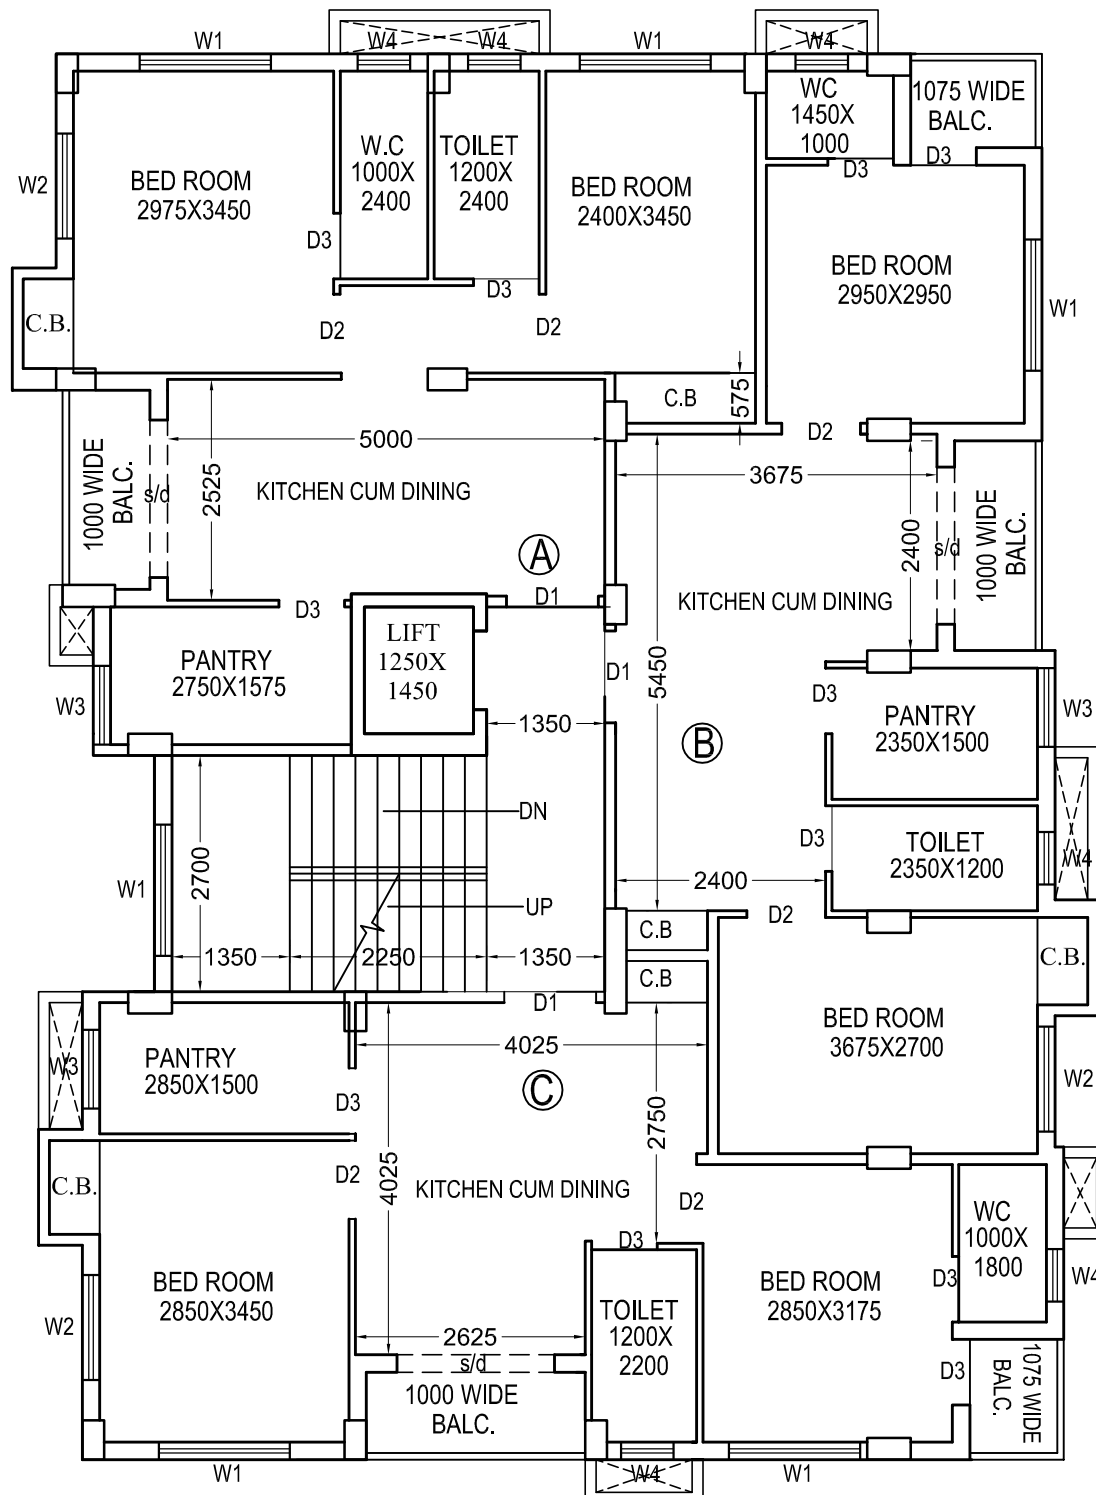

1ST TO 4TH FLOOR PLAN