


PROPOSED G+IV STORIED RESIDENTIAL BUILDING AT HOLDING NO.- 4316, TEGHORI , WARD NO.- 8, L.R.DAG NO.- 89,R.S. DAG NO.-182,183,187; L.R. KHATIAN NO.-1308,MOUZA- NISCHINTAPUR; J.L. NO. - 53, P.S.-NARENDRAPUR (OLD- SONARPUR), DIST -24,PARGANAS(S), UNDER RAJPUR- SONARPUR MUNICIPALITY.

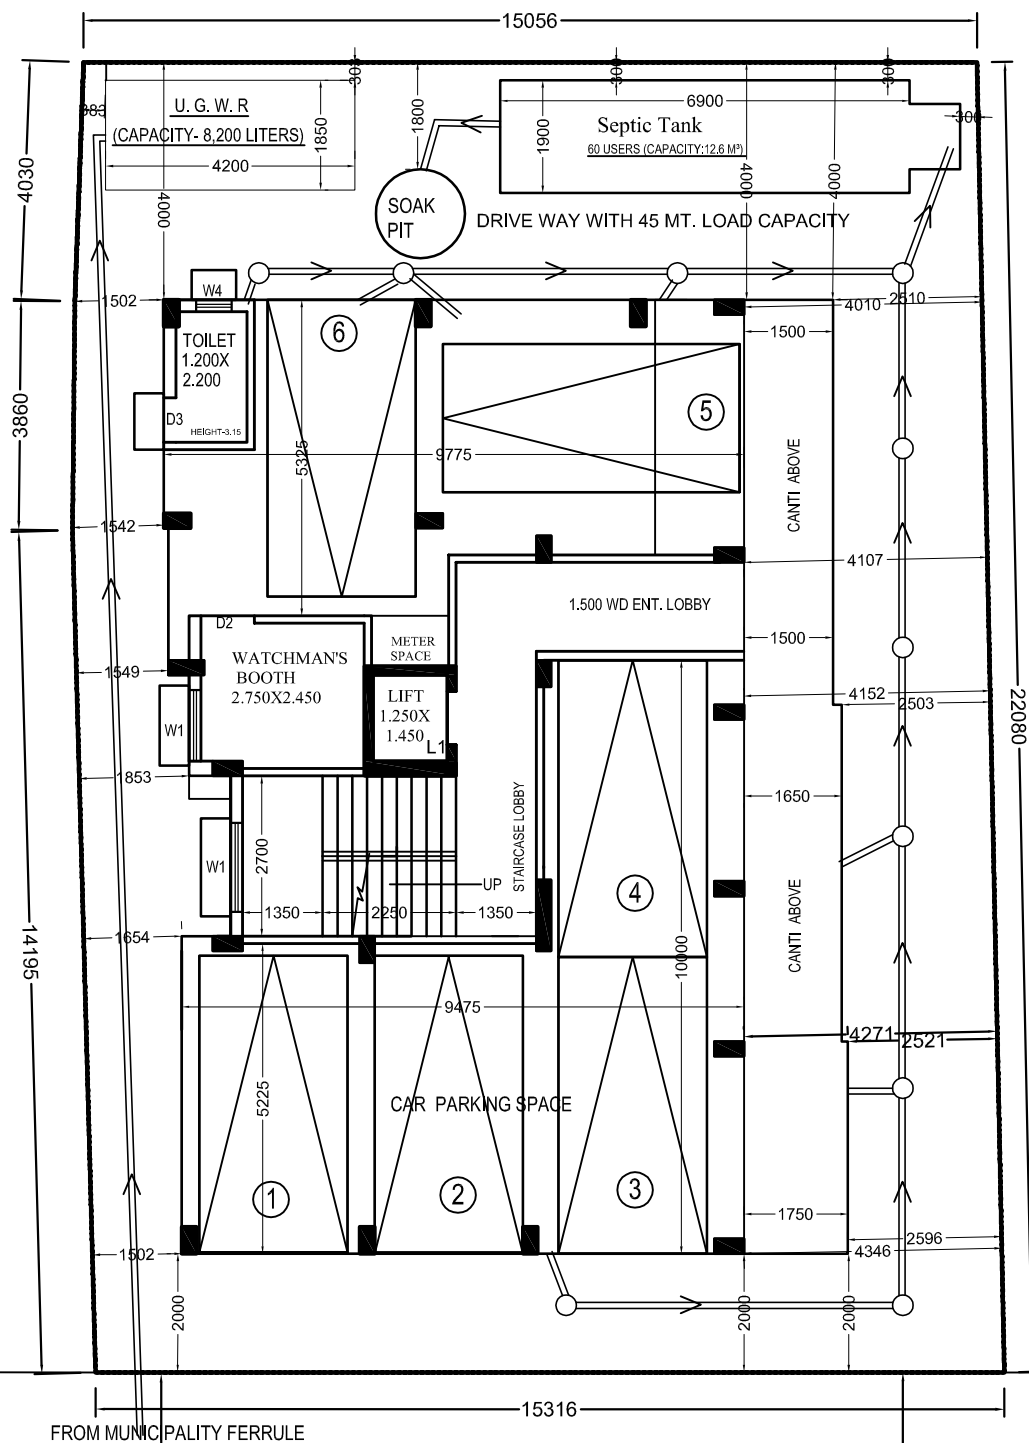

9.144 M. (30'-0") WIDE MISSION PALLY ROAD

PROPOSED GROUND FLOOR PLAN