


Proposed Project at Mouza-Kanainatsal, J.L. No-76, R.S. Plot No-212/225, R.S. Khatian No-11, Sub Plot No- 3,4, L.R. Plot No-212/225, L.R. Khatian No- 5053, 5054, 5055, 5056, Holding No-66, Mahalla-Kanainatsal South, Ward No-12, under Burdwan Municipality, P.S.-Burdwan Sadar, District-Purba Bardhaman

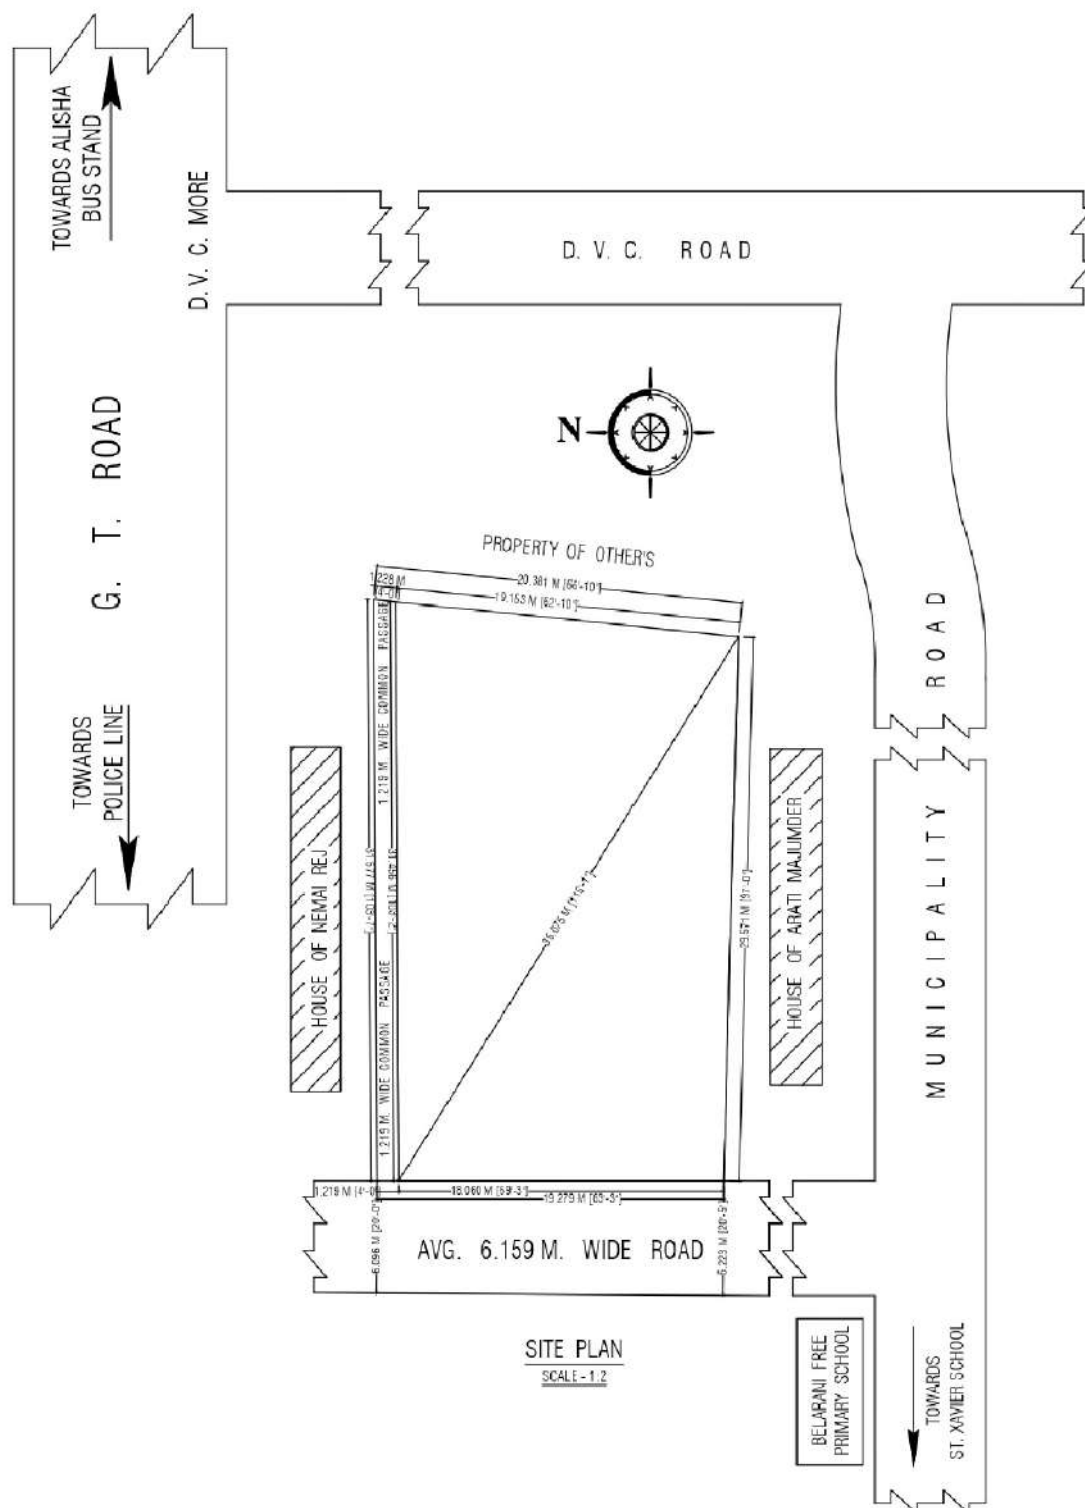

LATITUDE : 22.794902
LONGITUDE : 87.413937

DPB Constructions Private Limited

Pulish Bowik
Director

SIGNATURE OF OWNER