
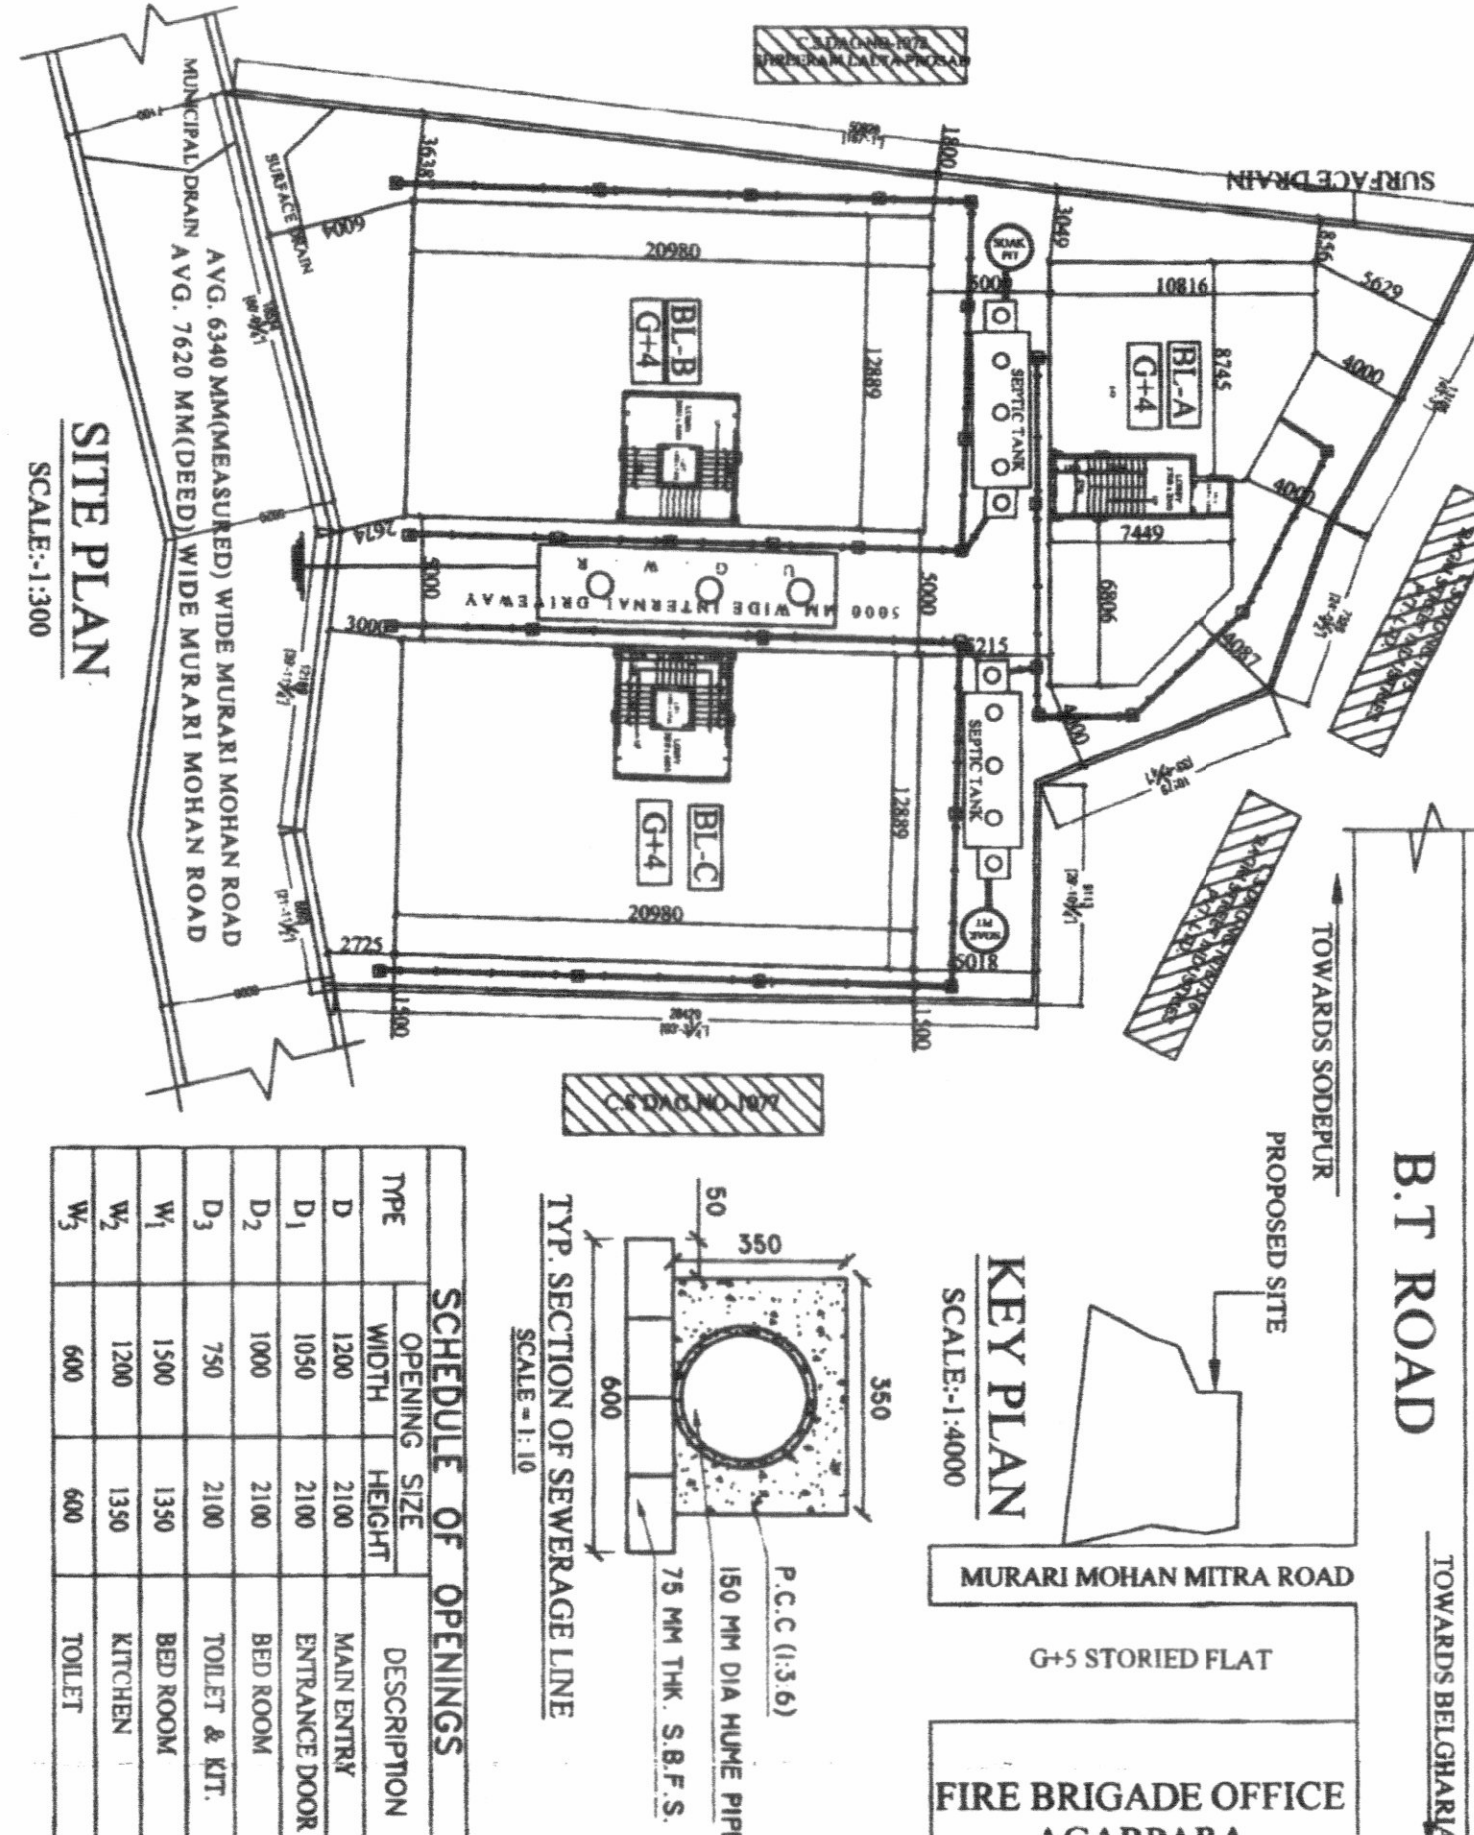
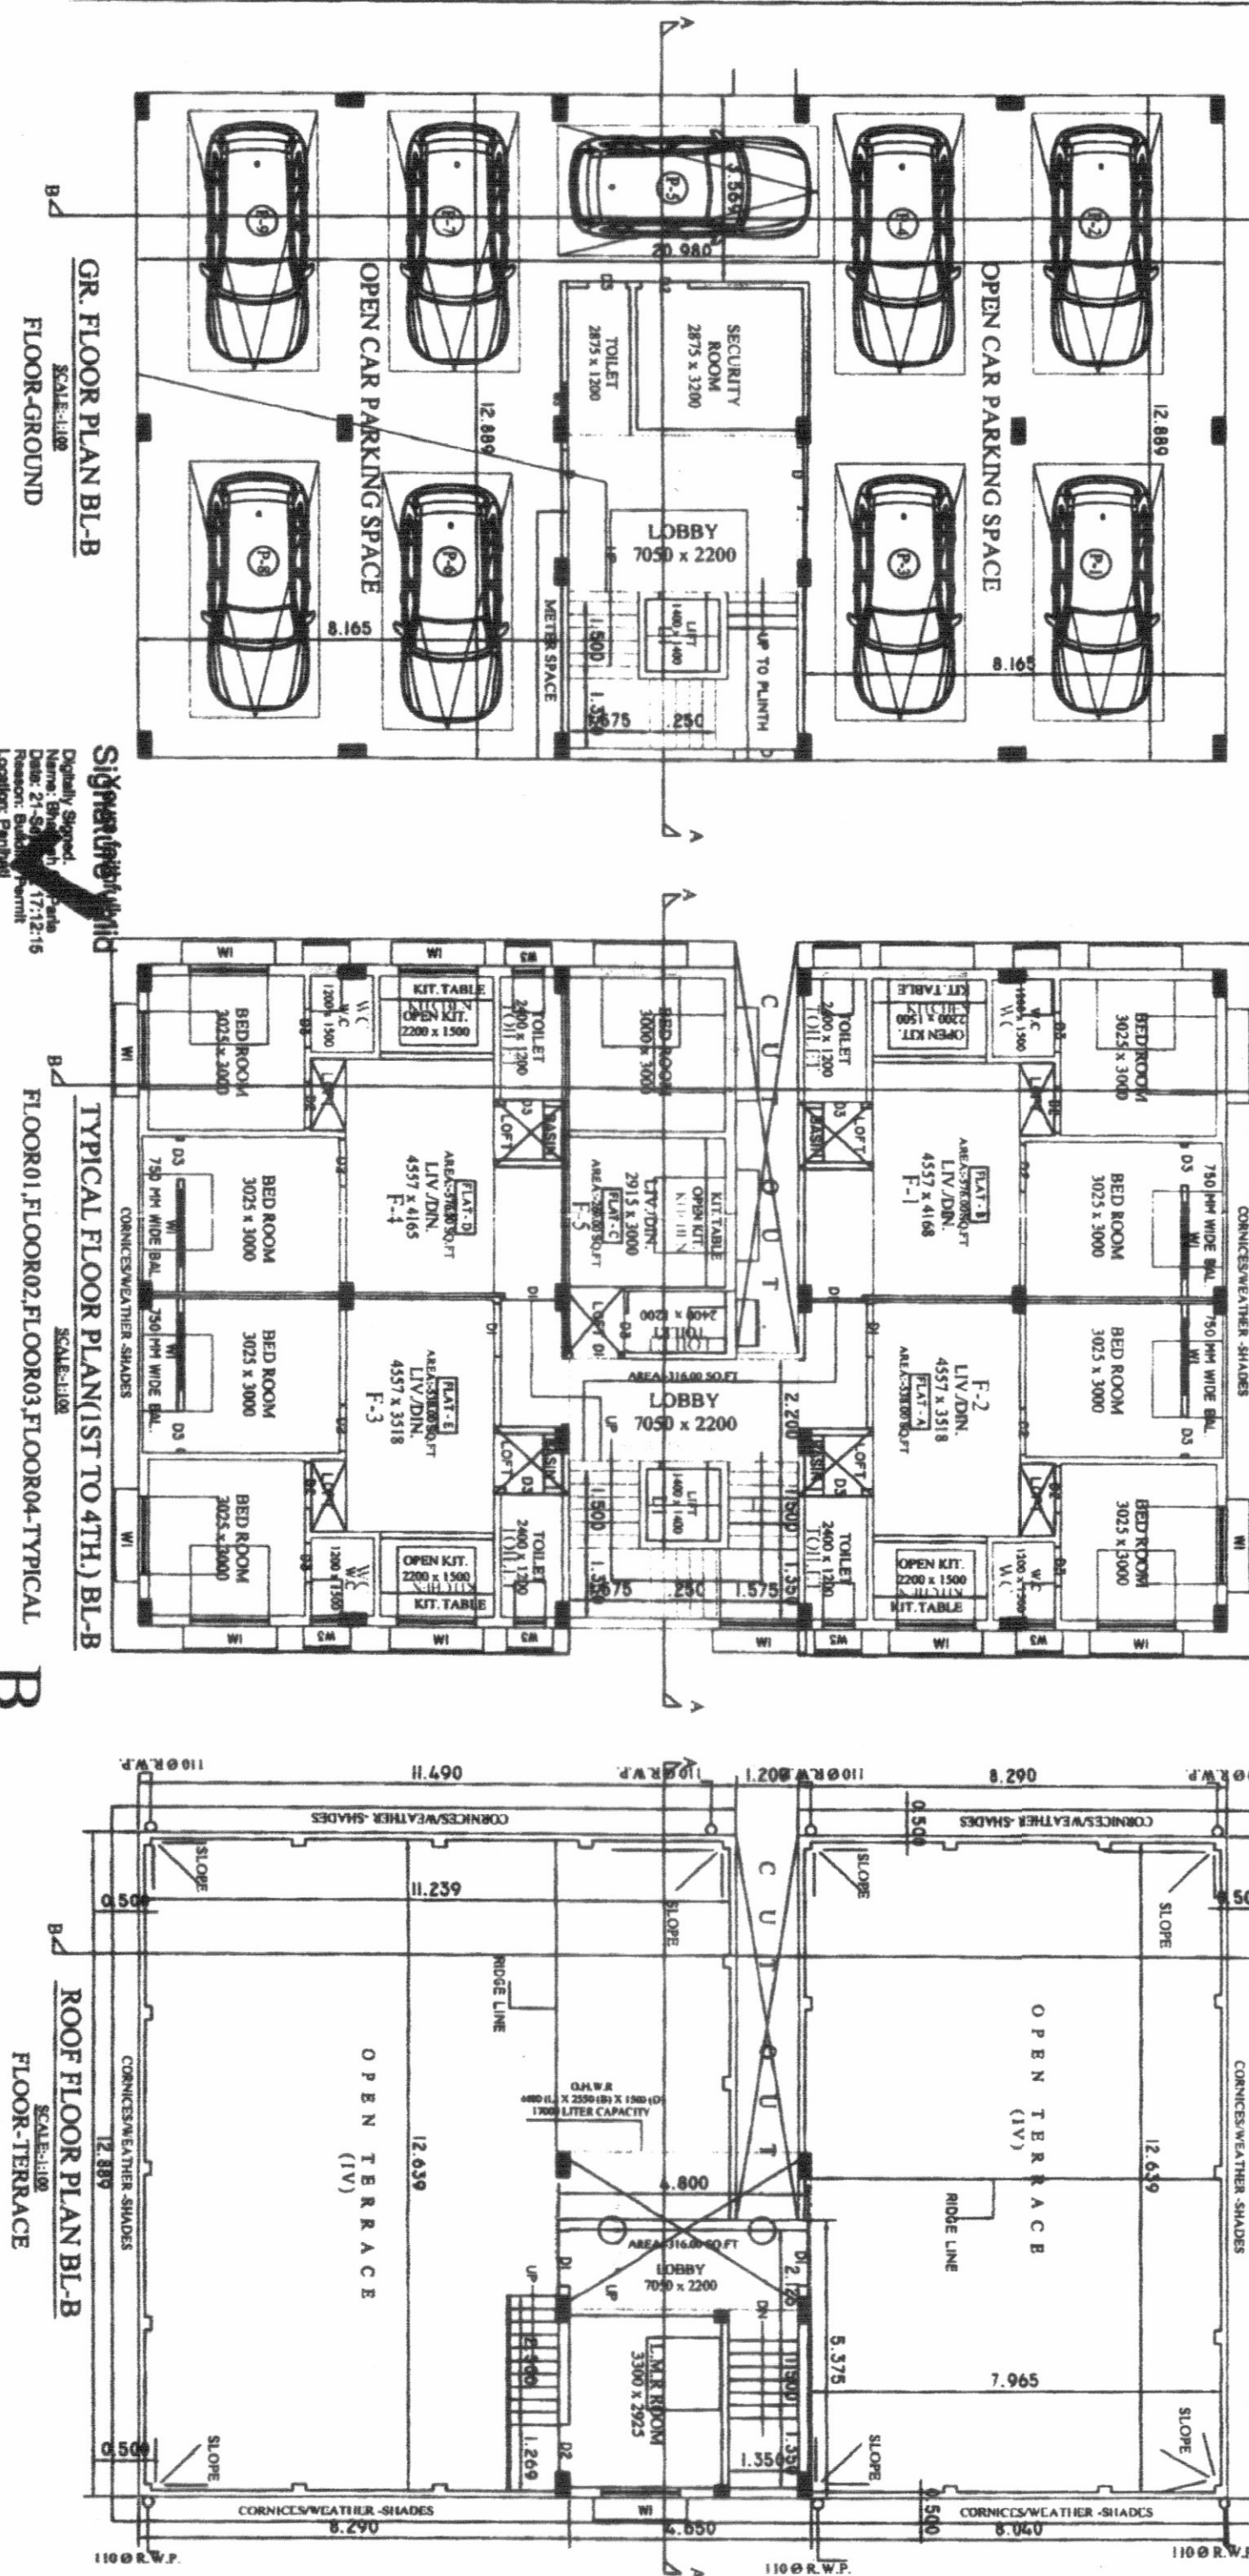
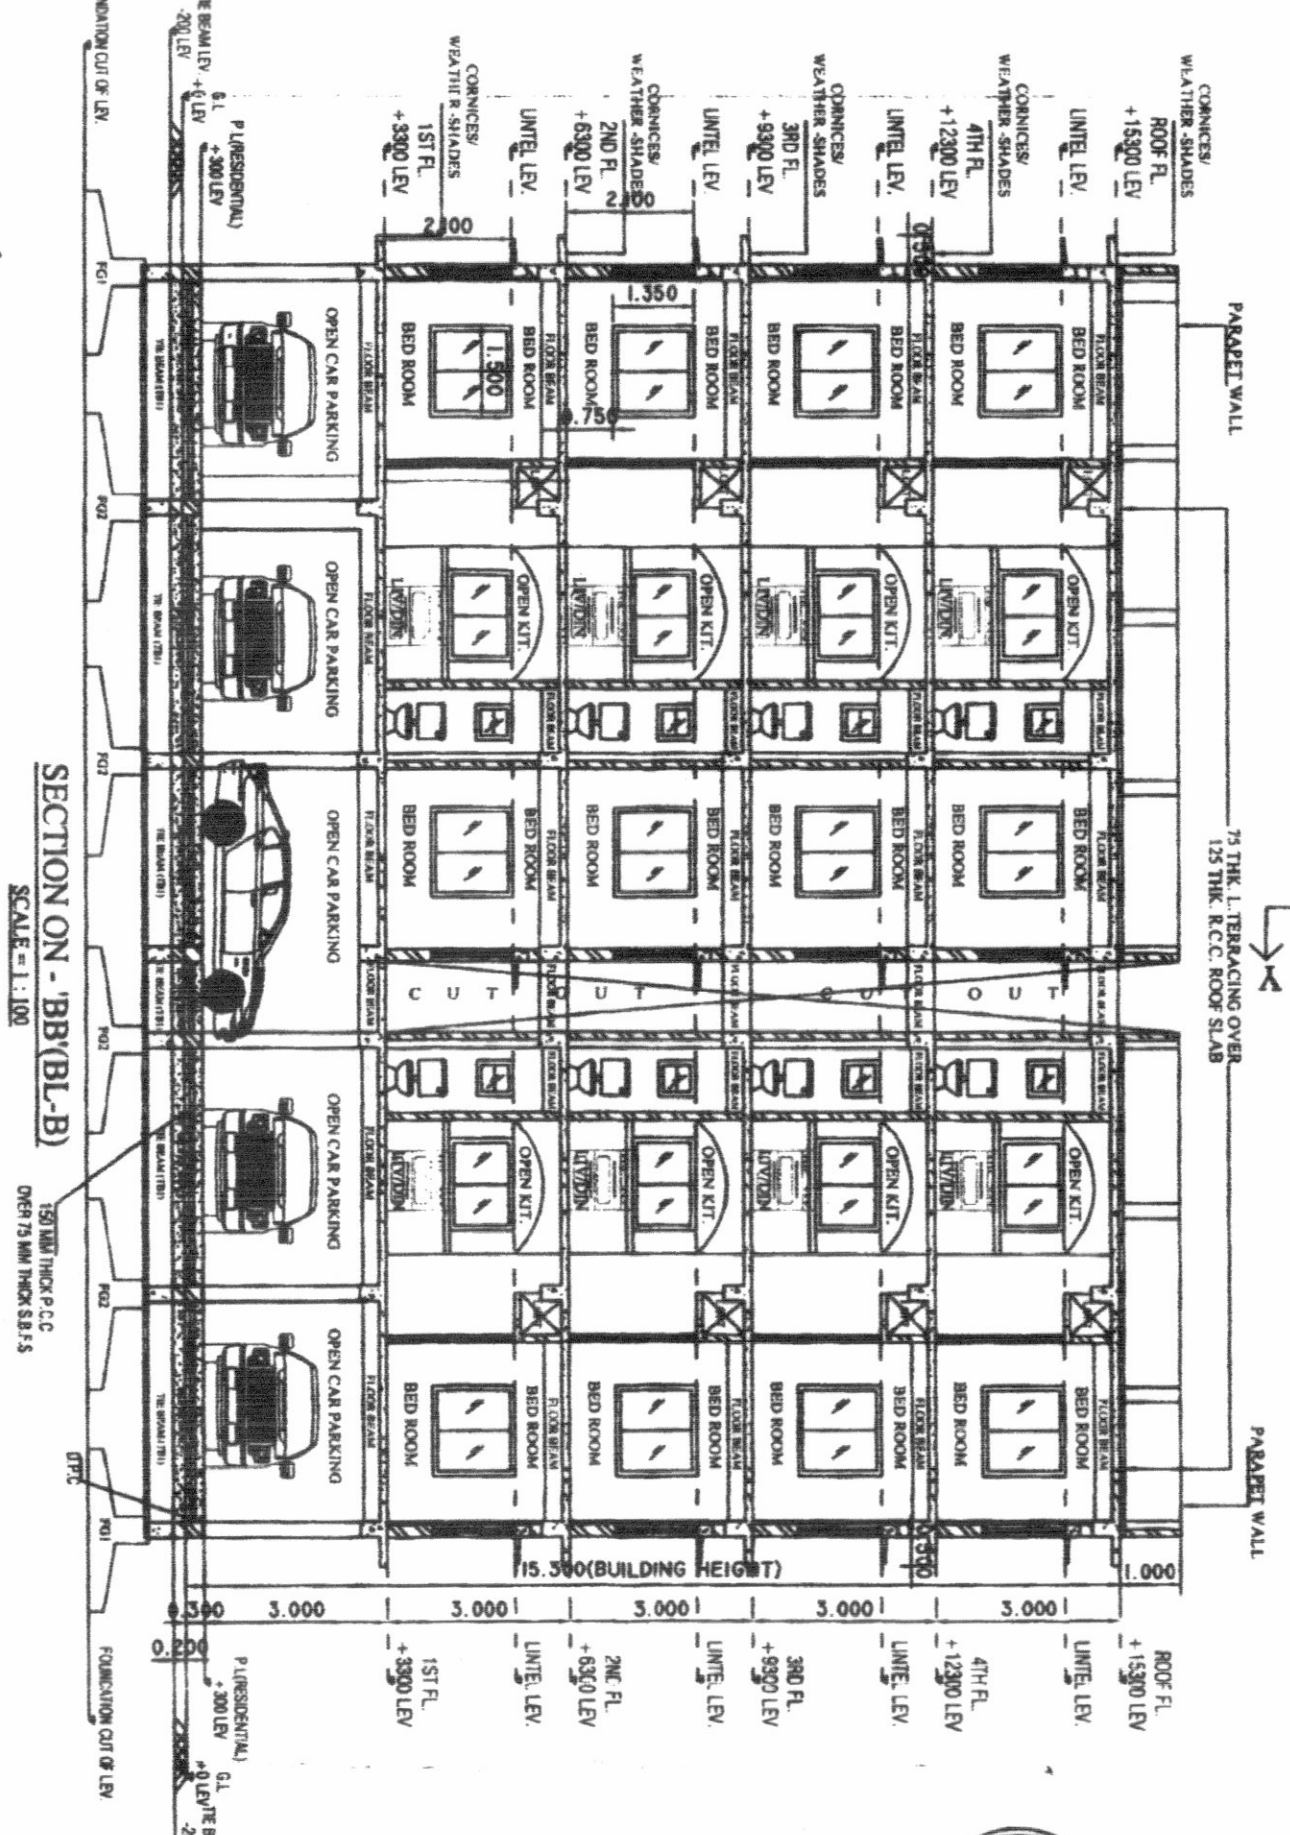
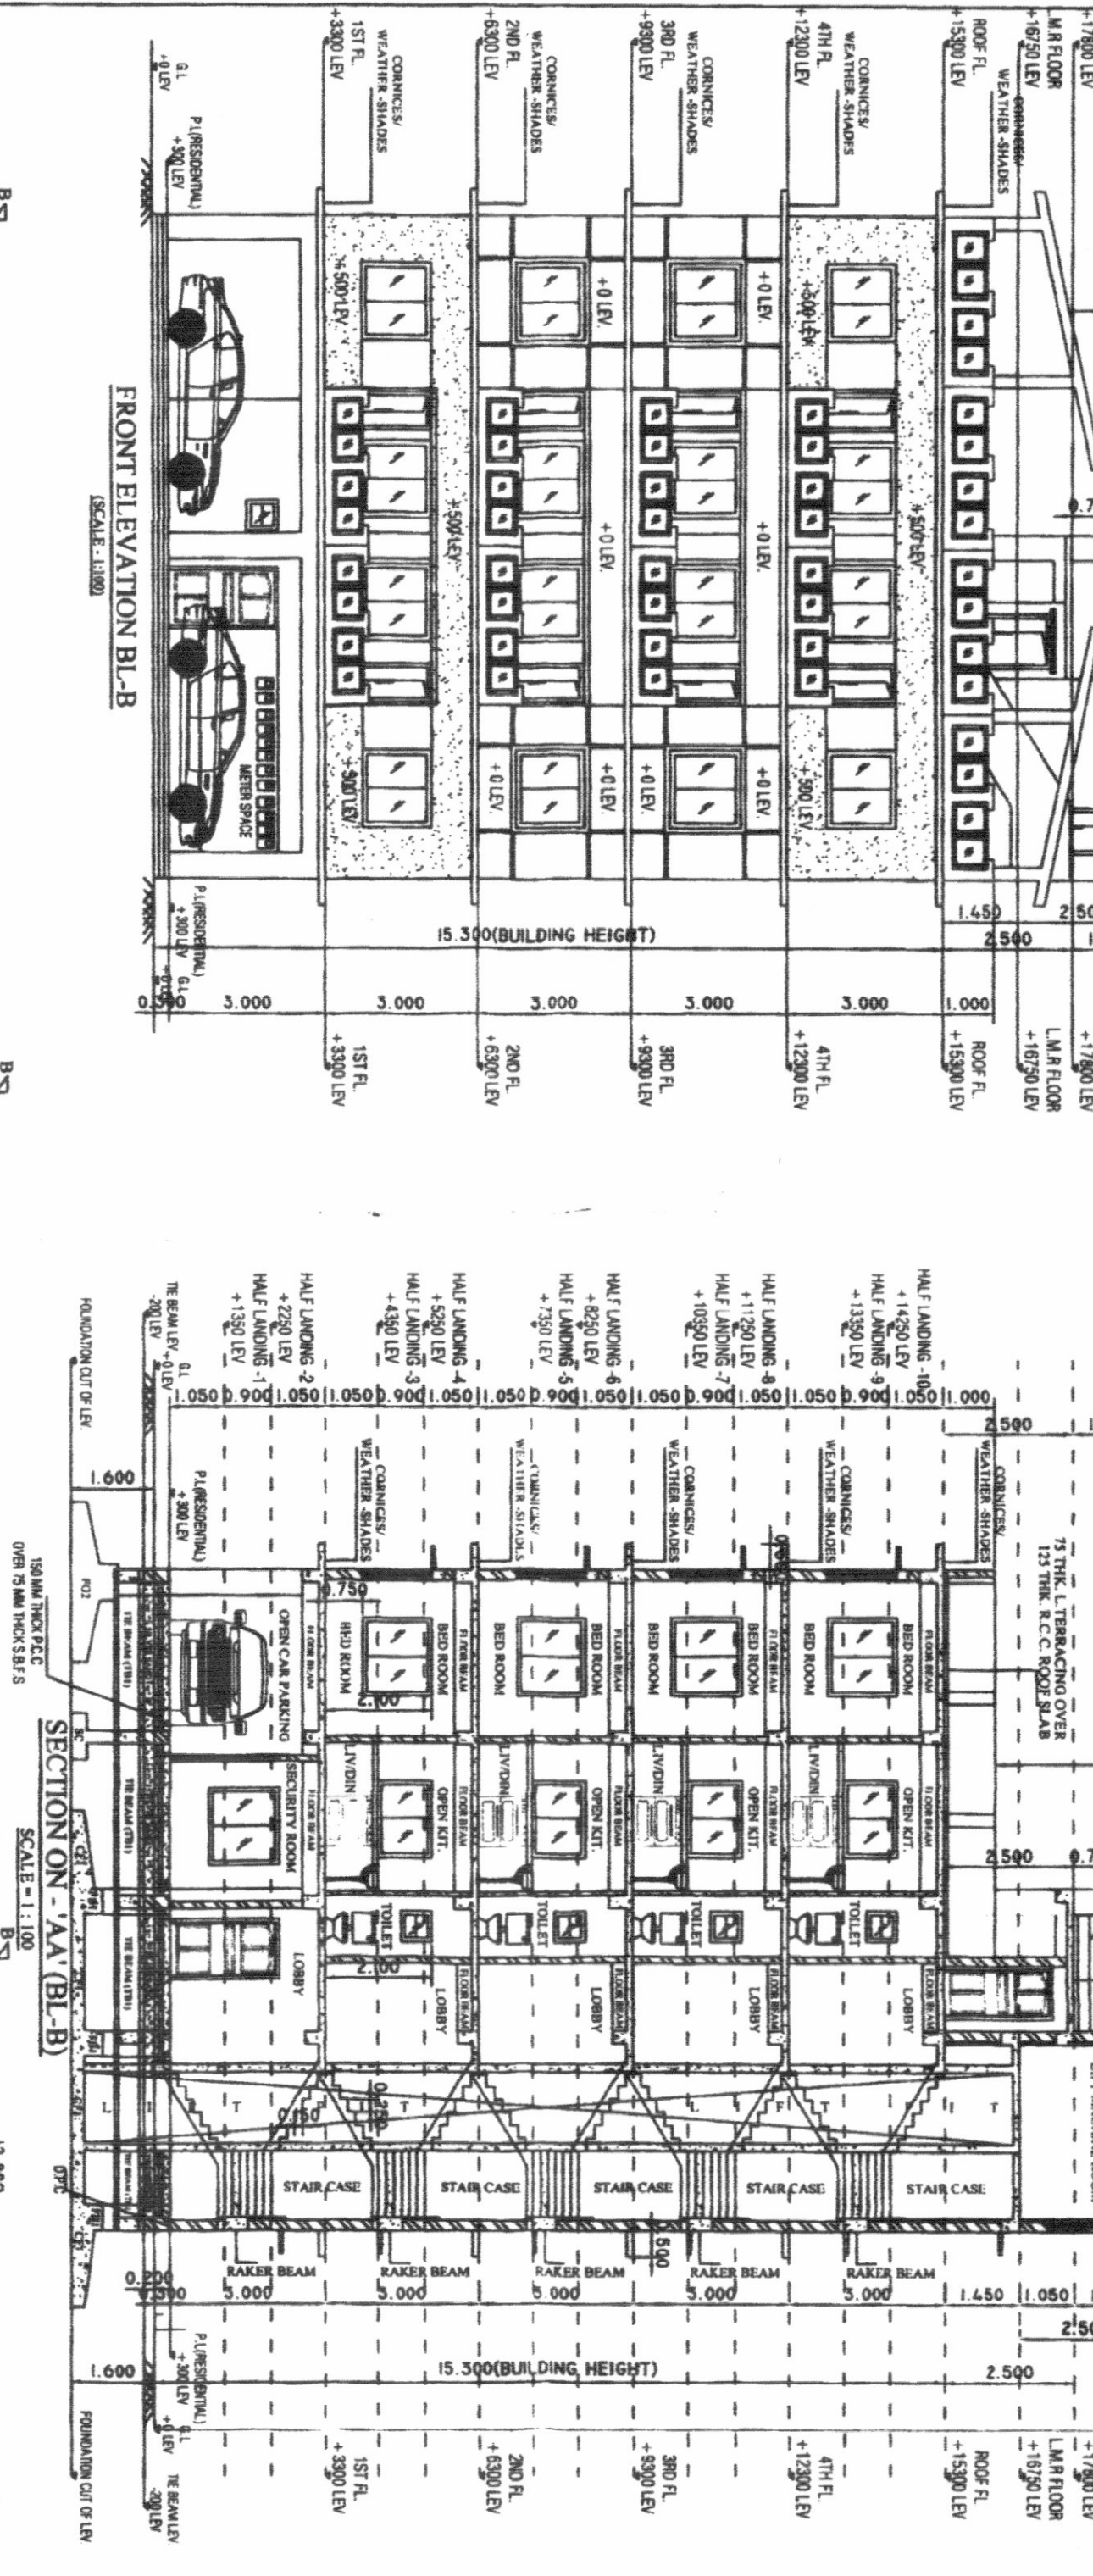
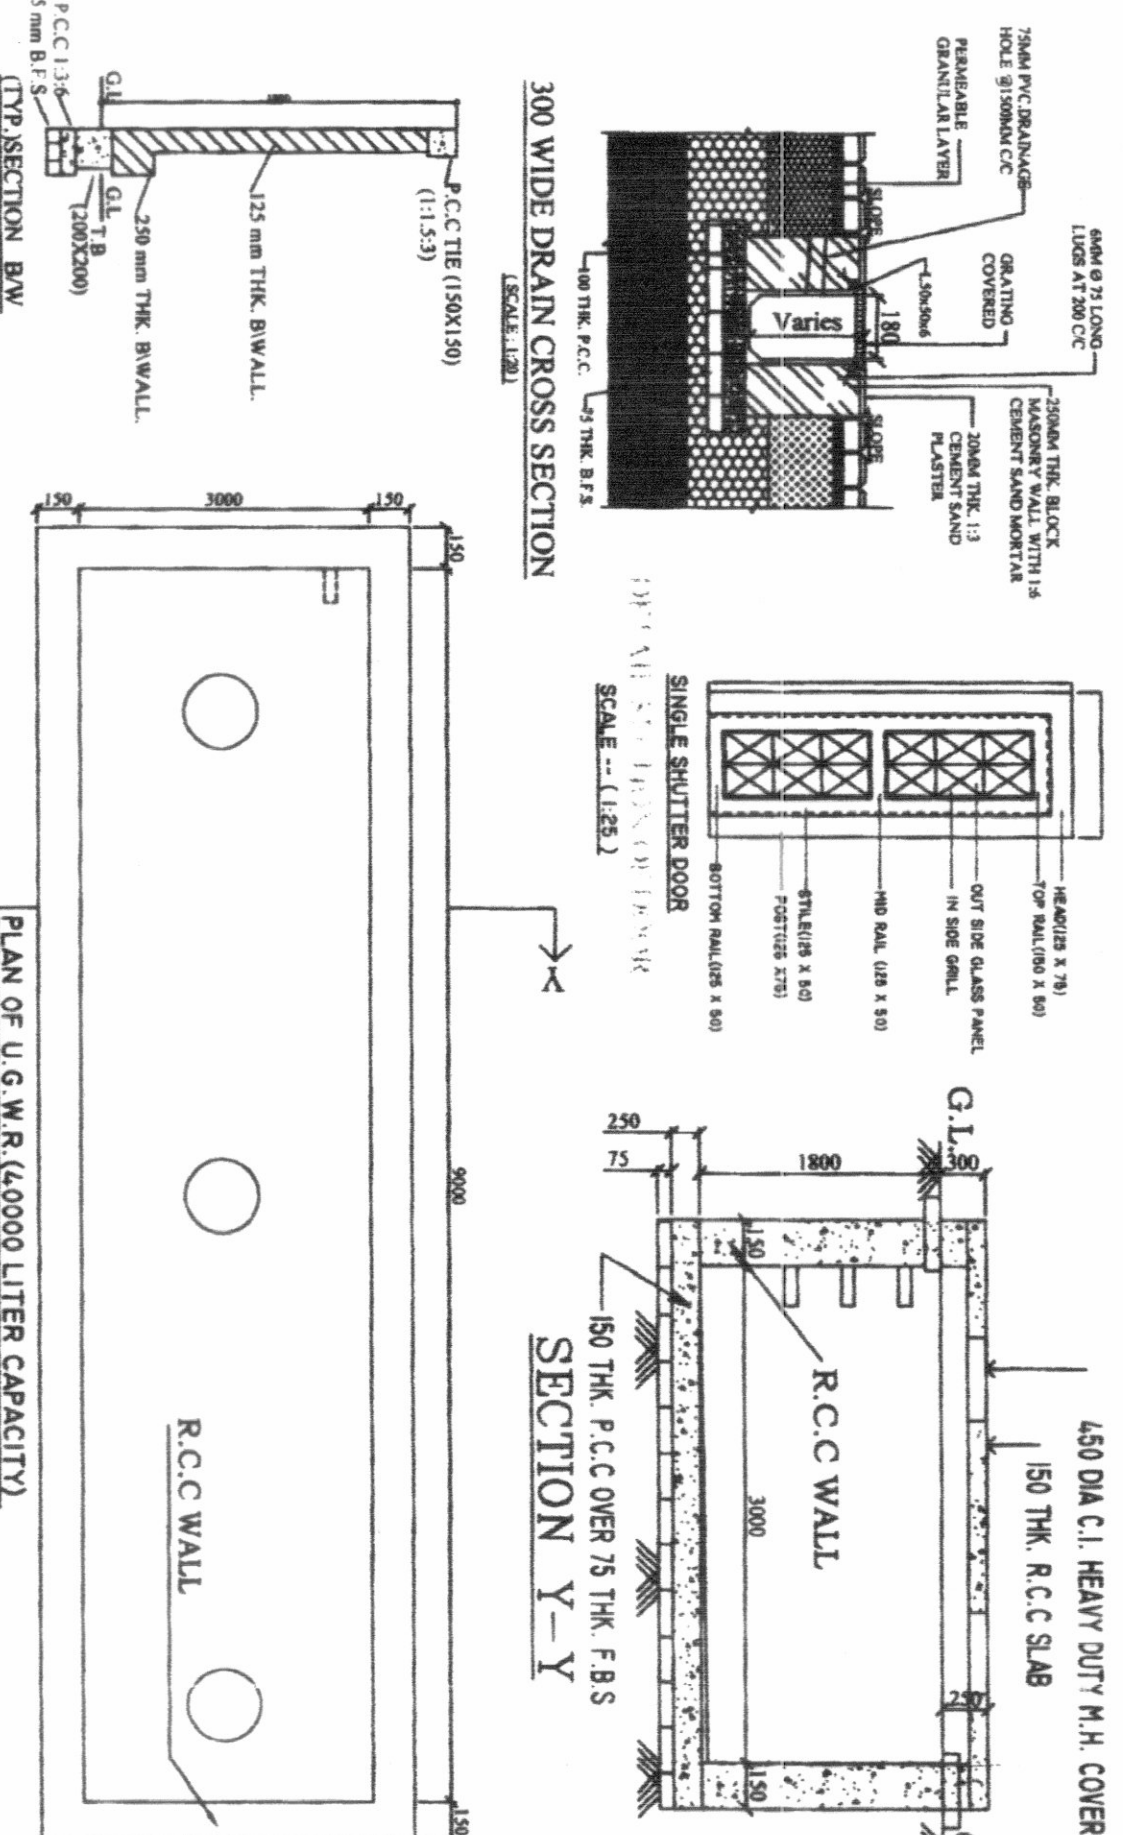
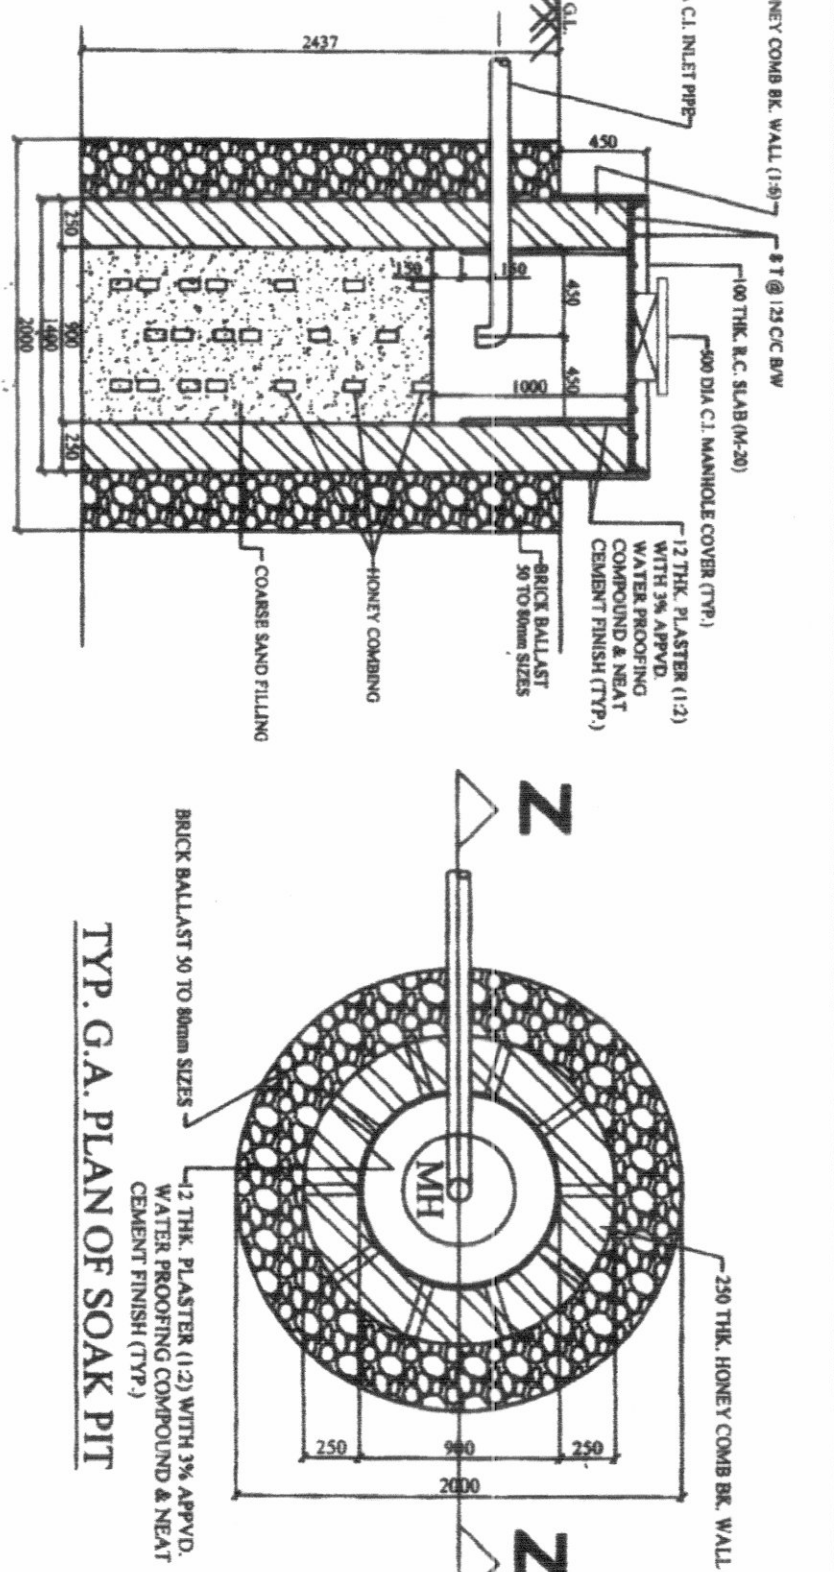
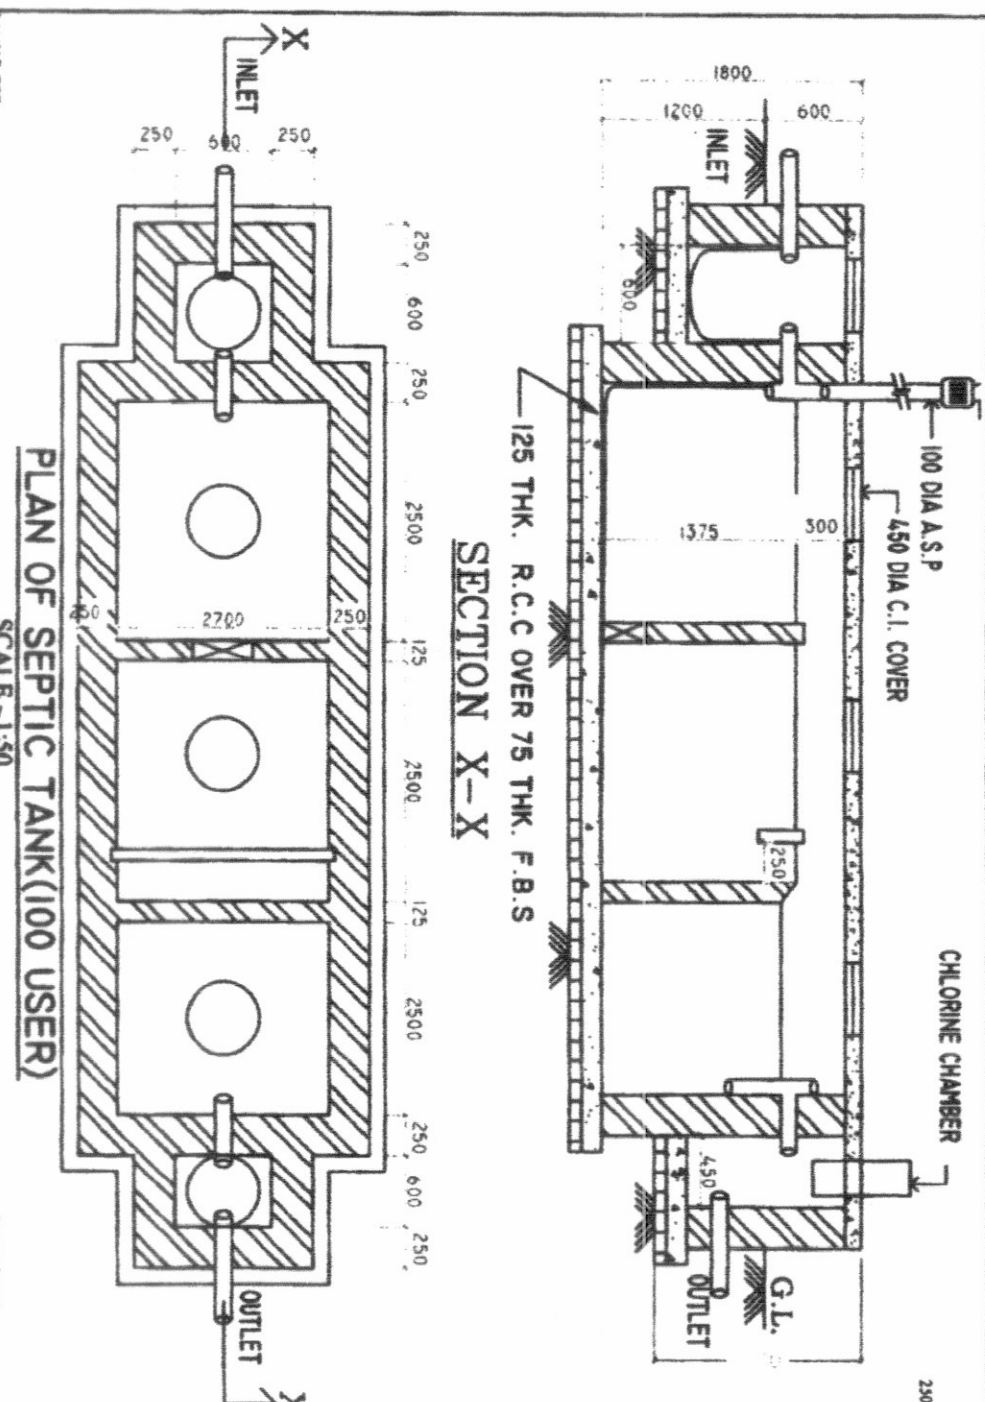
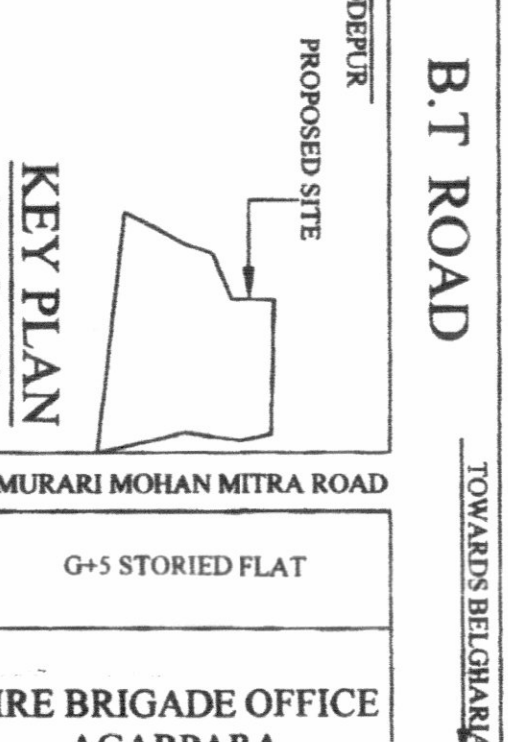


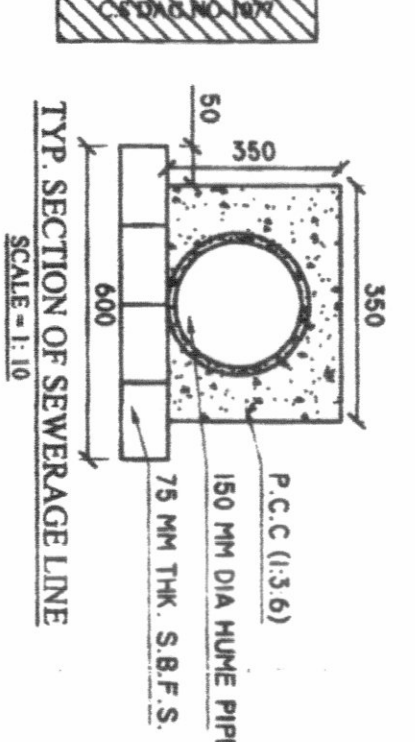

SCHEDULE OF OPENINGS			
TYPE	OPENING SIZE		DESCRIPTION
	WIDTH	HEIGHT	
D	1200	2100	MAIN ENTRY
D ₁	1050	2100	EXITANCE DOOR
D ₂	1000	2100	BED ROOM
D ₃	750	2100	TOLLET & KIT.
W ₁	1500	1350	BED ROOM
W ₂	1200	1350	KITCHEN
W ₃	600	600	TOLLET

[illegible]


	CHAIRMAN/SET DAS (DEA) E. DIPLOMA CIVIL CLASS-1 (MED) 6881423141 / 8007175447 ENLISTMENT NO. - 2003116874 (M)	CIVILIAN/SET DAS (DEA) E. DIPLOMA CIVIL CLASS-1 (MED) 6881423141 / 8007175447 ENLISTMENT NO. - 2003116874 (M)
	CHAIRMAN/SET DAS E. DIPLOMA CIVIL CLASS 1 (MED) 6881423141 / 8007175447 ENLISTMENT NO. - 2003116874	CHAIRMAN/SET DAS E. DIPLOMA CIVIL CLASS 1 (MED) 6881423141 / 8007175447 ENLISTMENT NO. - 2003116874
SIGNATURE OF B.S. SPECIFICIANER NOTES & SPECIFICATION	SIGNATURE OF OWNER NOTES & SPECIFICATION	SIGNATURE OF OWNER NOTES & SPECIFICATION

1. ALL DIMENSIONS ARE IN MM. DIMENSIONS IN PARENTHESIS ARE IN FEET AND INCHES.
2. 125 MM. THICKNESS OF CONCRETE FOR ALL EXTERIOR WALLS ARE 150 MM.
3. ALL R.C.C. CHAJJAS ARE IN 75 MM. TH. & 450 MM. PROTECTED.
4. 250 mm / 200 mm, 125 mm, 75 mm, TH. BRICK WORK WILL BE OF 1ST CLASS BRICK IN CEMENT SAND MORTAR OF (1:3) & (1:9) RESPECTIVELY.
5. THE DEPTH OF S.G.W.R. SHOULD NOT EXCEED THE DEPTH OF FOUNDATION OF THE BUILDING.
6. GRADE OF STEEL: Fe - 300.
7. GRADE OF CONCRETE: M - 20.
8. OTHER SPECIFICATIONS WILL BE FOLLOWED AS PER N.B.C. OF INDIA.
9. ALL FLOORS WILL BE MARBLE FINISHED & WATER TIGHT.
10. H.B. WIRE NETTING SHOULD BE USED AT ALTERNATE LAYERS FOR 75mm THICK WALLS
11. OUTSIDE PLASTER - 20 mm THICK (1:6)
12. INSIDE WALLS PLASTER - 15 mm THICK (1:6)
13. INSIDE CEILING PLASTER - 10 mm THICK (1:4)
14. COLUMN SIZE - 250 x 400/500 AS PER STRUCTURAL DRAWING

NOTES:-

- (1) ALL DIMENSIONS ARE IN MM.
- (2) ALL OUTSIDE WALLS ARE 200 mm THICK, AND INNER WALLS ARE 125 mm OR 75 mm THICK

SUB/ENR. NO.	DESCRIPTION	SUB/ENR. NO.	DATE	CHD. BY	APPD. BY
TITLE ---	PURPOSE --- SANCTION ONLY				
	PROPOSED GR. & TYP. FLOOR PLAN, ROOF PLAN, SITE PLAN, ELEVATION, SECTION & DET. OF SEPTIC & WATER TANK, BOUNDARY WALL, GATE, ETC.				
SUBJECT ---	SANCTION ARCHITECTURAL DRAWING--BL-B				
PROJECT:-	STORIED ARCHITECTURAL PLAN OF BLOCK- B OF G+4 STORIED RESIDENTIAL BUILDING FOR MOUZA-AGAPARAJI, NO-11, C.S.R.S & L.R DAG NO-1077,1078, C.S KHATTIANO-111,R.S KHATTIAN NO-108,298,L.R KHATTIANO-05,1451, 1452, 1453, 1454, 1455, 1456,1457, HOLDING NO-77F, WARD NO-06, B.T.ROAD, P.O. KUMARAHATTI, KOLKATA-700055, UNDER PANIHATTI MUNICIPALITY				
OWNER:-	1. SMT. SAGWATI KUNDU, 2.SRI.SAUGATA KUMAR DEY, 3.SRI SUDEEP KUMAR DEY, 4.SRI ARJUN KUMAR DE, 5.SRI SHYAMAL KUMAR DE, 6.SRI NIMAI CHAND DE, 7.SRI BINAY KRISHNA DE, 8.SRI DEVI SHAW, 9. SRI DINESH KUMAR SHAW				
CONSULTANT :-					

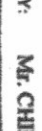

 DIMENSION HOUSE AND ASSOCIATES
 17, ABHOY BANERJEE ROAD
 SODEPORE-GHOLA
 KOLKATA-700111
 PH: +91-8981423147/+91-9836331090
 Web:-www.dimensionhouse.com
 email:- dimension.house@gmail.com