



**SITE PLAN & LOCATION PLAN OF RESIDENTIAL
BUILDING AT- 44/3, HAZRA ROAD, KOLKATA-700019, WARD NO.-69,
BOROUGH - VIII, P.S.- BALLYGUNGE**

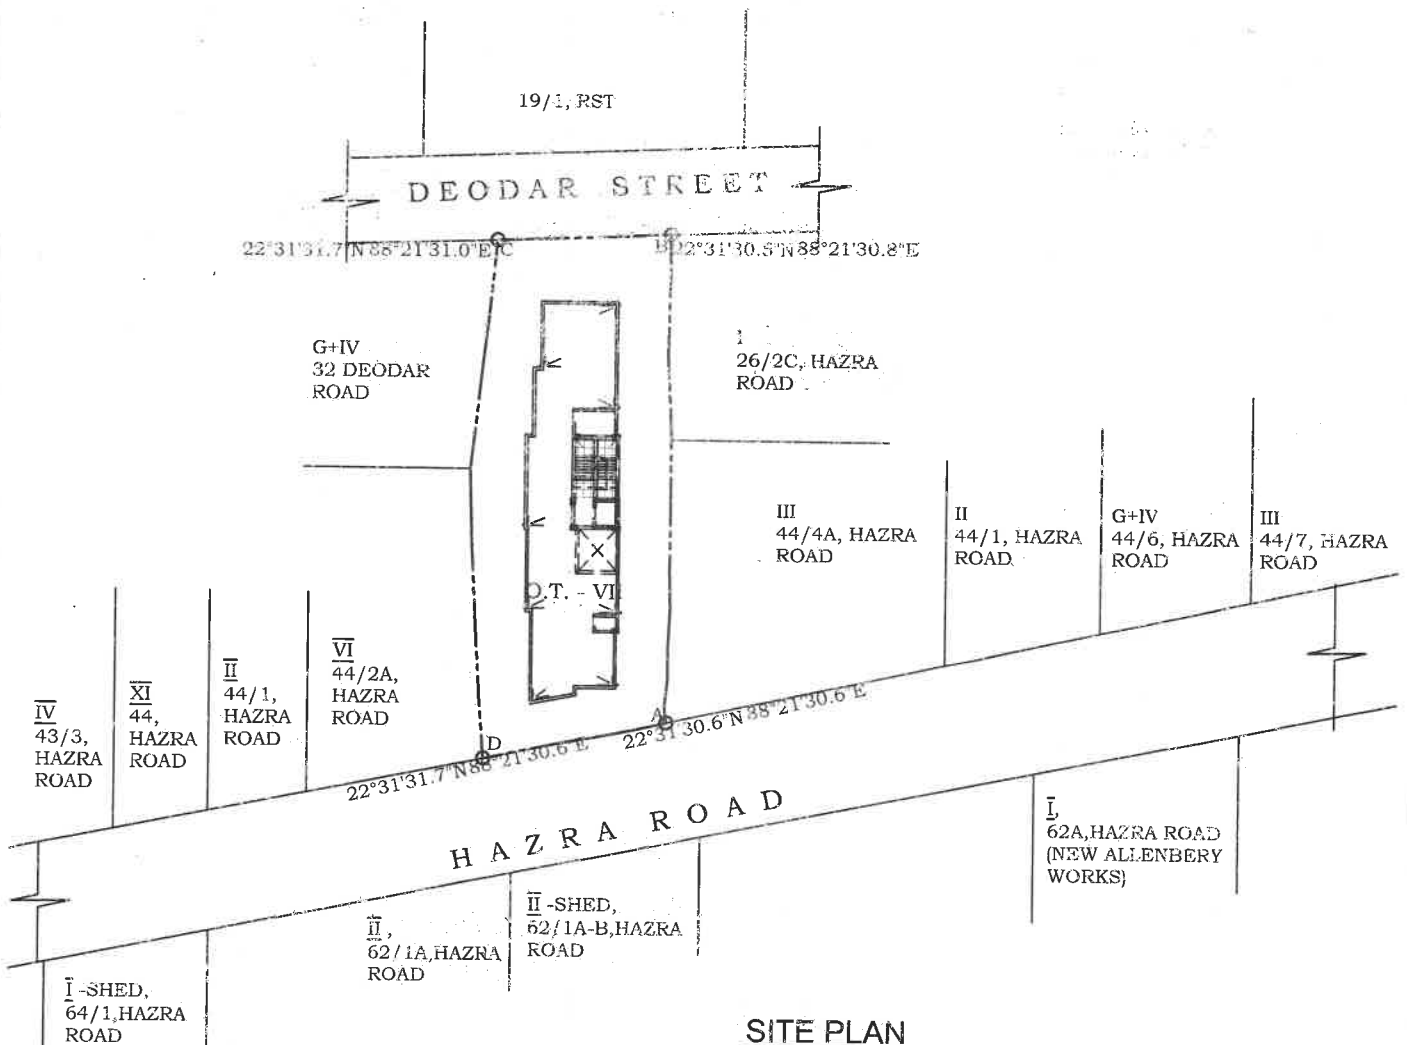

**SITE PLAN
SCALE - 1:600**

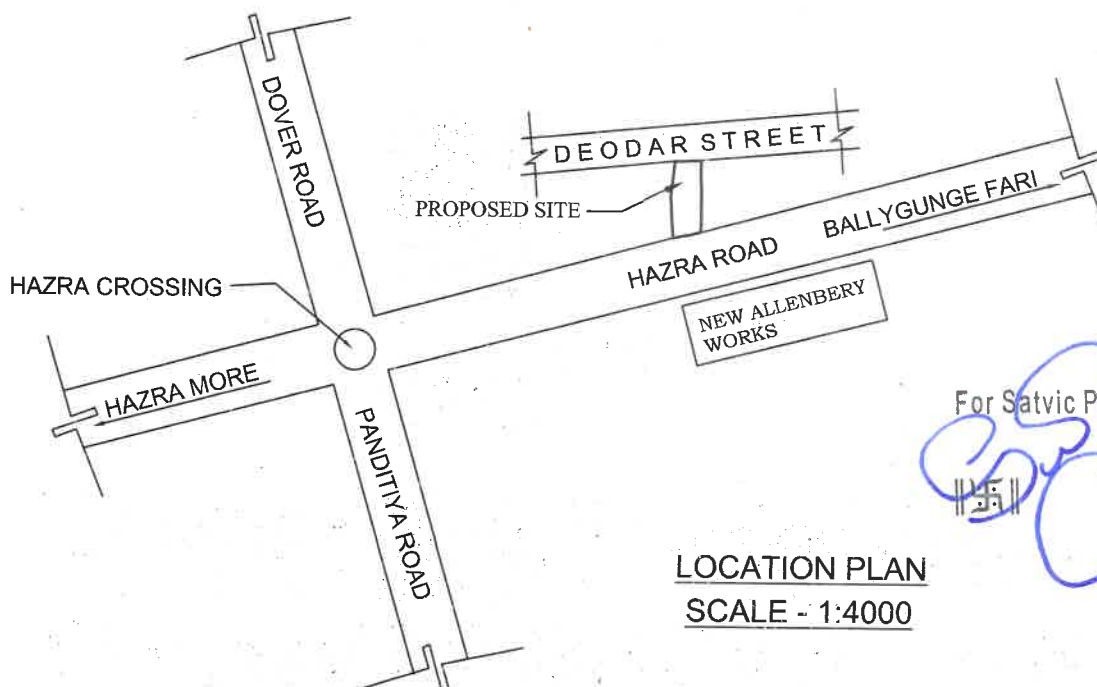

**LOCATION PLAN
SCALE - 1:4000**

For Satvic Projects Pvt. Ltd.

[Signature]
Director