


SITE & LOCATION PLAN

HOLDING NO.- 23, AGRASAIN STREET, P.S. - BELUR, DIST.- HOWRAH, PIN. - 711204, OF L.R. DAG NO.- 344, L.R. KHATIAN NO.- 767, MOUZA - MALIPANCHGHORA, J. L. NO.- 17, UNDER BALLY MUNICIPALITY IN WARD NO. 26,




ARIA OF LAND :- 2 BIGHA, 10 KA, 9 CH, 17 SQ. FT. = 3383.70 SQ. M. (LAND AREA SHOWN IN RED BORDER LINE)

OWNER NAME:- SUN ROLLING MILLS PVT LTD. BEING REPRESENTED BY ITS DIRECTORS SRI GOUTAM KHANNA & ORS. CONSTITUTED POWER OF ATTORNEY - BIJAY LAXMI GHRIHA NIRMAAN PVT. LTD. BY ITS DIRECTORS SRI ROHIT KUMAR GUPTA.

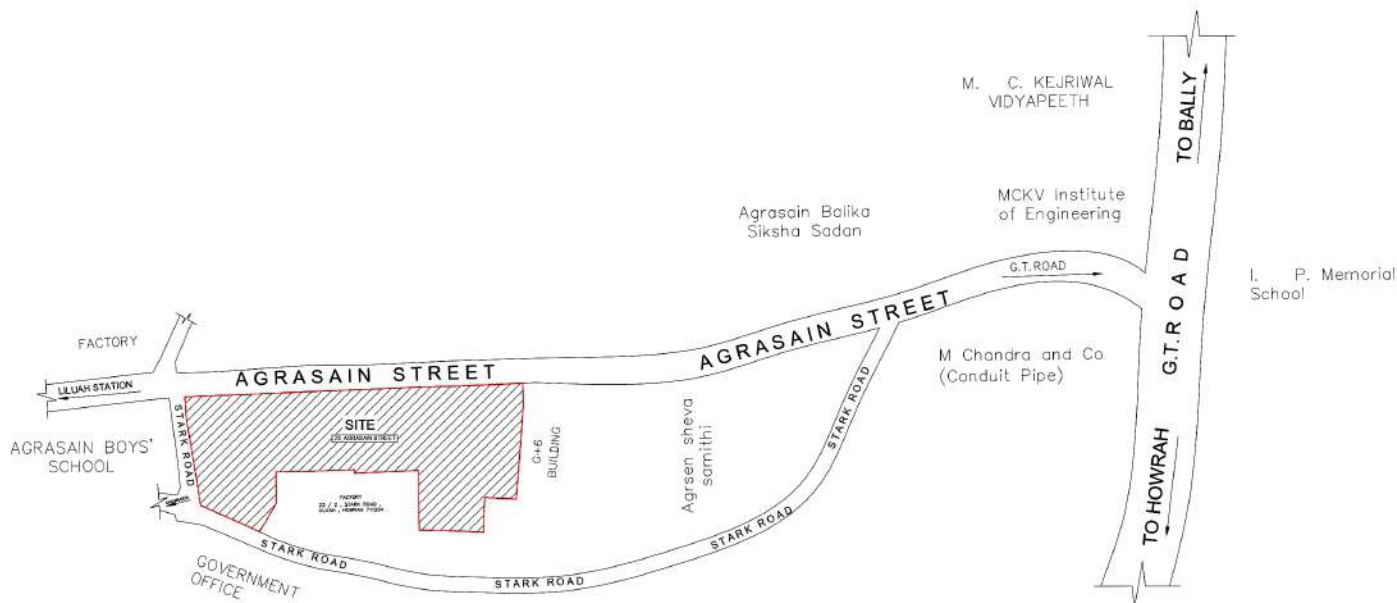

LOCATION PLAN

SCALE: -1:6000

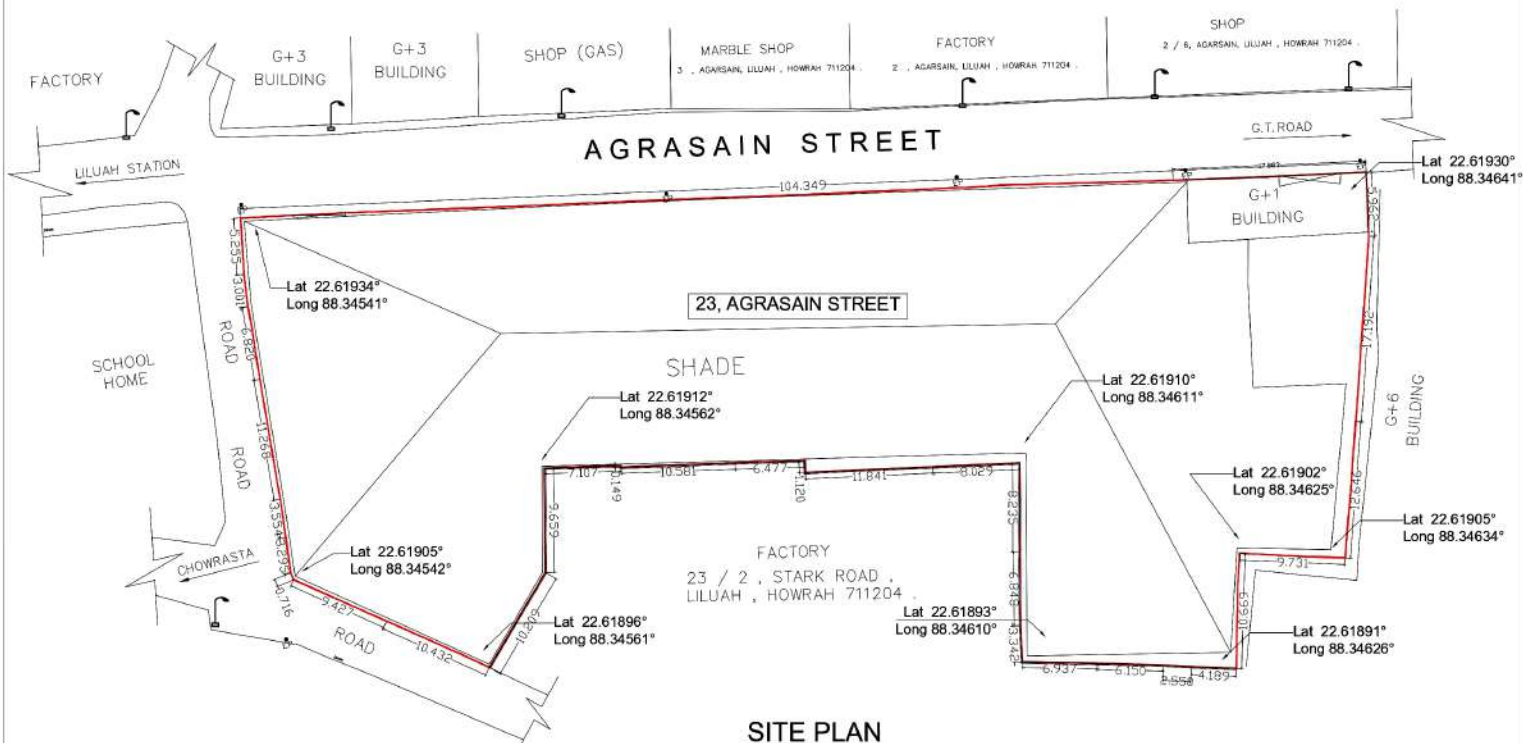

SITE PLAN

SCALE: -1:700

Sougata Dhara

SOUGATA DHARA
Architect

Regn. No.-CA/2011/51739

SIGNATURE OF ARCHITECT
WITH STAMP