


SHOWING HOUSE SEWER PIPE / DRAIN LAYOUT DRAWING
FOR PROPOSED G+III STORIED RESIDENTIAL APARTMENT
OF SRI ASHOKE KR. PALIT , S/O :- SANTOSH KR. PALIT , ON
L.R. PLOT NO :- 298 , 299 , 335 , L.R. K.H. NO :- 958 ,MOUZA :-
ADHURYABANDH , J.L. NO :- 227 , UNDER BANKURA
MUNICIPALITY , P.S. + DIST :- BANKURA.



SCALE : NOT TO SCALE

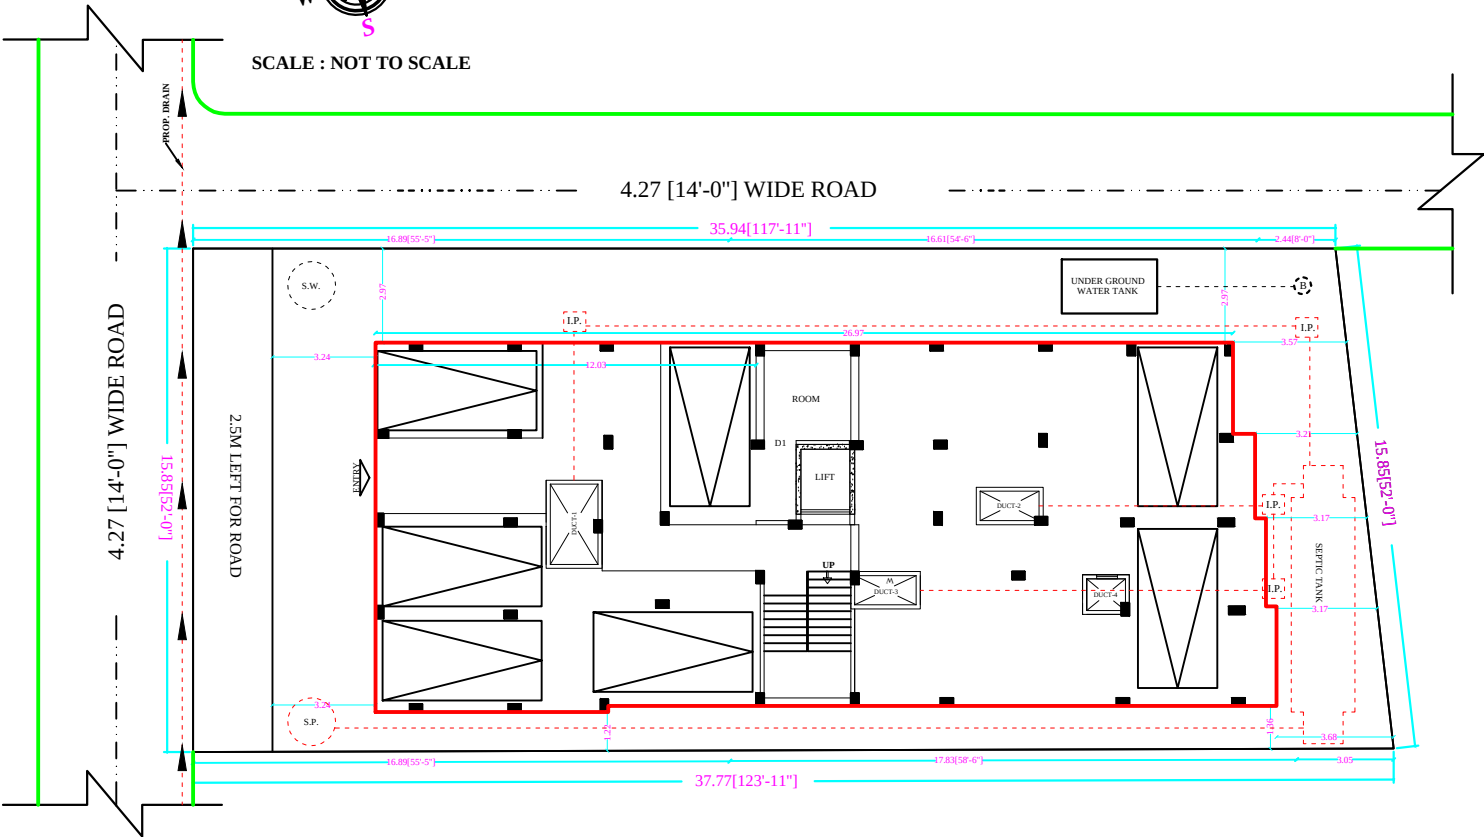

HOUSE SEWER PIPE / DRAIN LAYOUT

COLOUR INDEX

* PROPOSED CONSTRUCTION LINE -	THICK RED LINE	
* PROPERTY LINE -	THICK BLACK LINE	
* ROAD LINE	GREEN WASH	
* DRAINAGE & SEWAREG WORK-	RED DOTTED LINE	
* WATER SUPPLY LINE-	THICK BLACK DOTTED LINE	