


PROPOSED PLAN OF THREE (III) STORED RESIDENTIAL BUILDING PLAN OF (i) DEBKAMAL MONDAL (ii) PIJUSH KANTI MONDAL AT R.S. DAG NO.- 252, L.R. DAG NO.- 257, R.S. KHATIAN NO. 130, L.R. KHATIAN NO. 822 & 1078 / 1, WARD NO.- 6, HOLDING NO-1357, TENTULBERIA, MOUZA- TENTULBERIA, J.L.NO.- 44, P.S.-NARENDRAPUR (OLD-SONARPUR), DISTRICT - 24 PARGANAS (SOUTH), UNDER RAJPUR SONARPUR MUNICIPALITY,

LATITUDE : 22.466369
 LONGITUDE : 88.403496

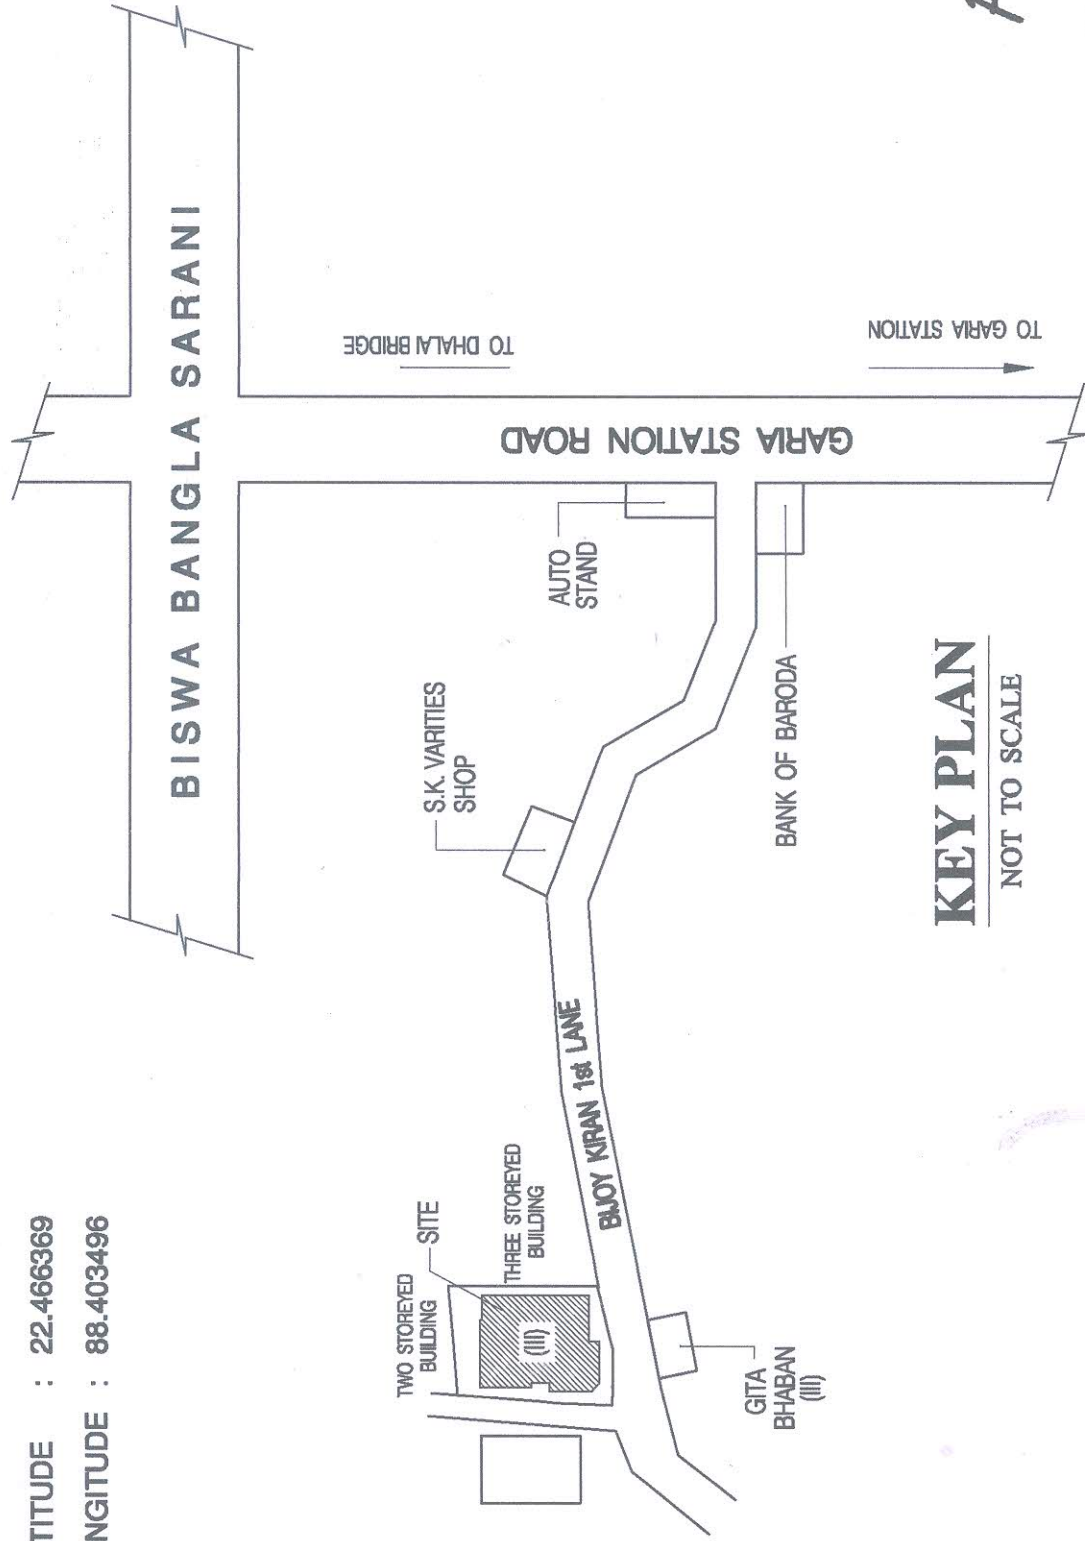

KEY PLAN
 NOT TO SCALE

Pabitra Dey

PABITRA DEY
 L.B.S Class - 1 no. - 760
 Rajpur - Sonarpur Municipality

SIGNATURE OF DEVELOPER

SIGNATURE OF ENGINEER